



FRONT ELEVATION OF THE MONUMENT
Scale: 1/50

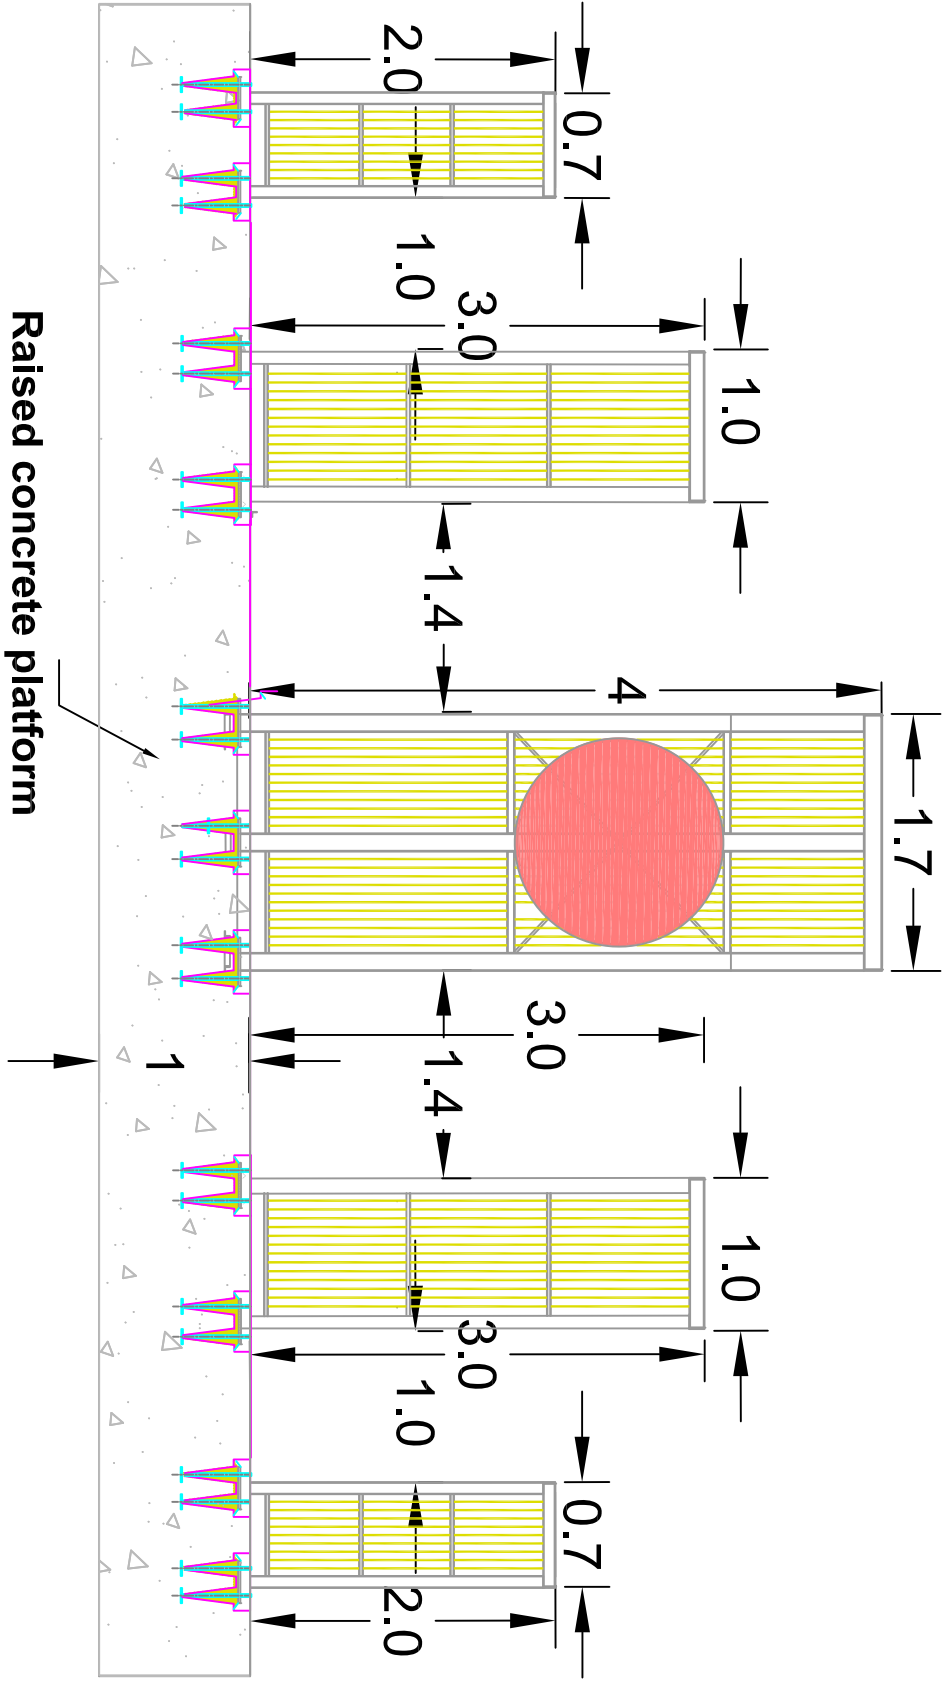


SIDE ELEVATION OF THE MONUMENT
Scale: 1/50

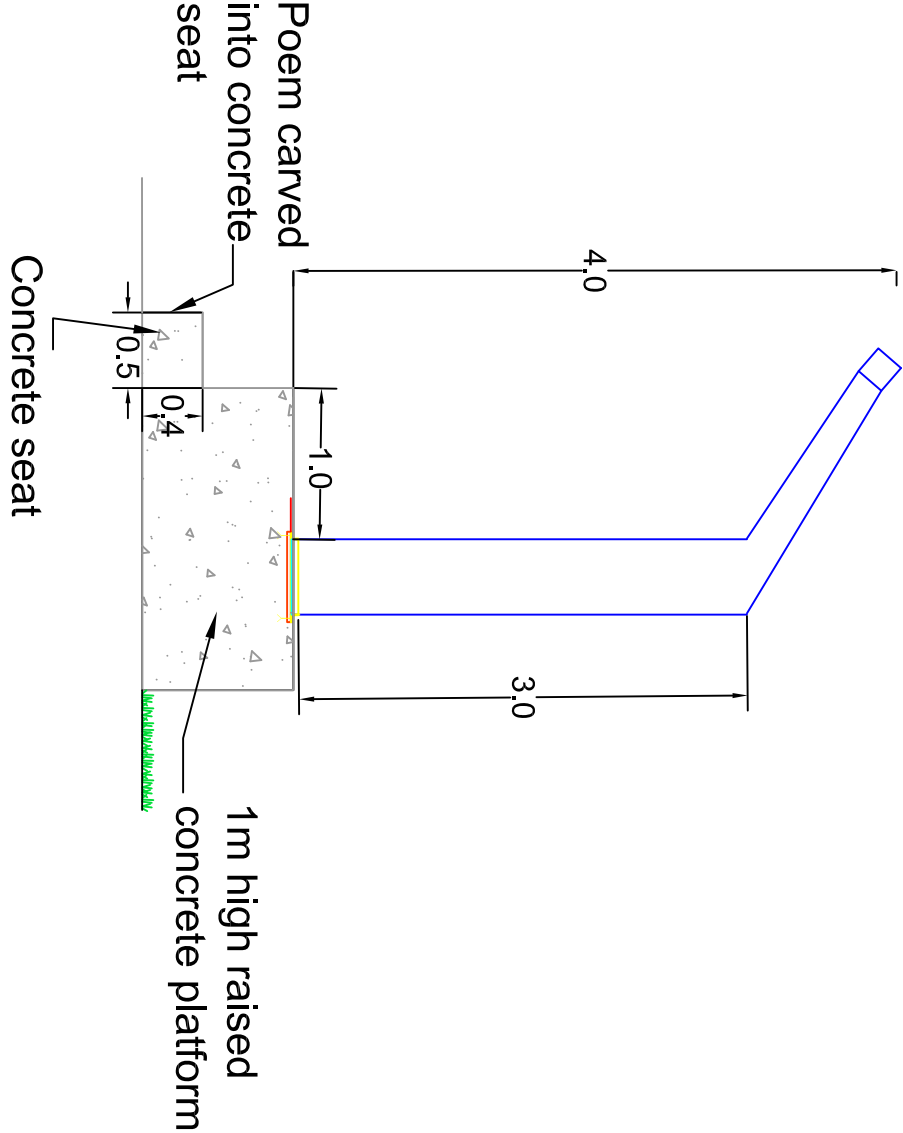

D CJ Nov19 Elevation plan amended after revised structural design

C CJ Oct19 Height of the monument has been reduced to 4m + 1m plinth following meeting with Planning

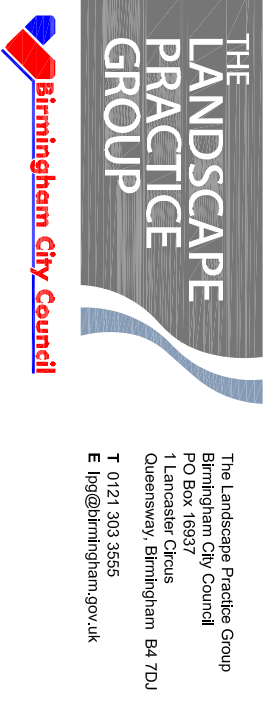

Client: HIGH COMMISSION FOR THE PEOPLES REPUBLIC OF BANGLADESH

Project: INTERNATIONAL LANGUAGE MONUMENT AT SMALL HEATH PARK

Title: LAYOUT PLAN AND ELEVATIONS

Drawing Number: 80442/LO2 Revision: D