



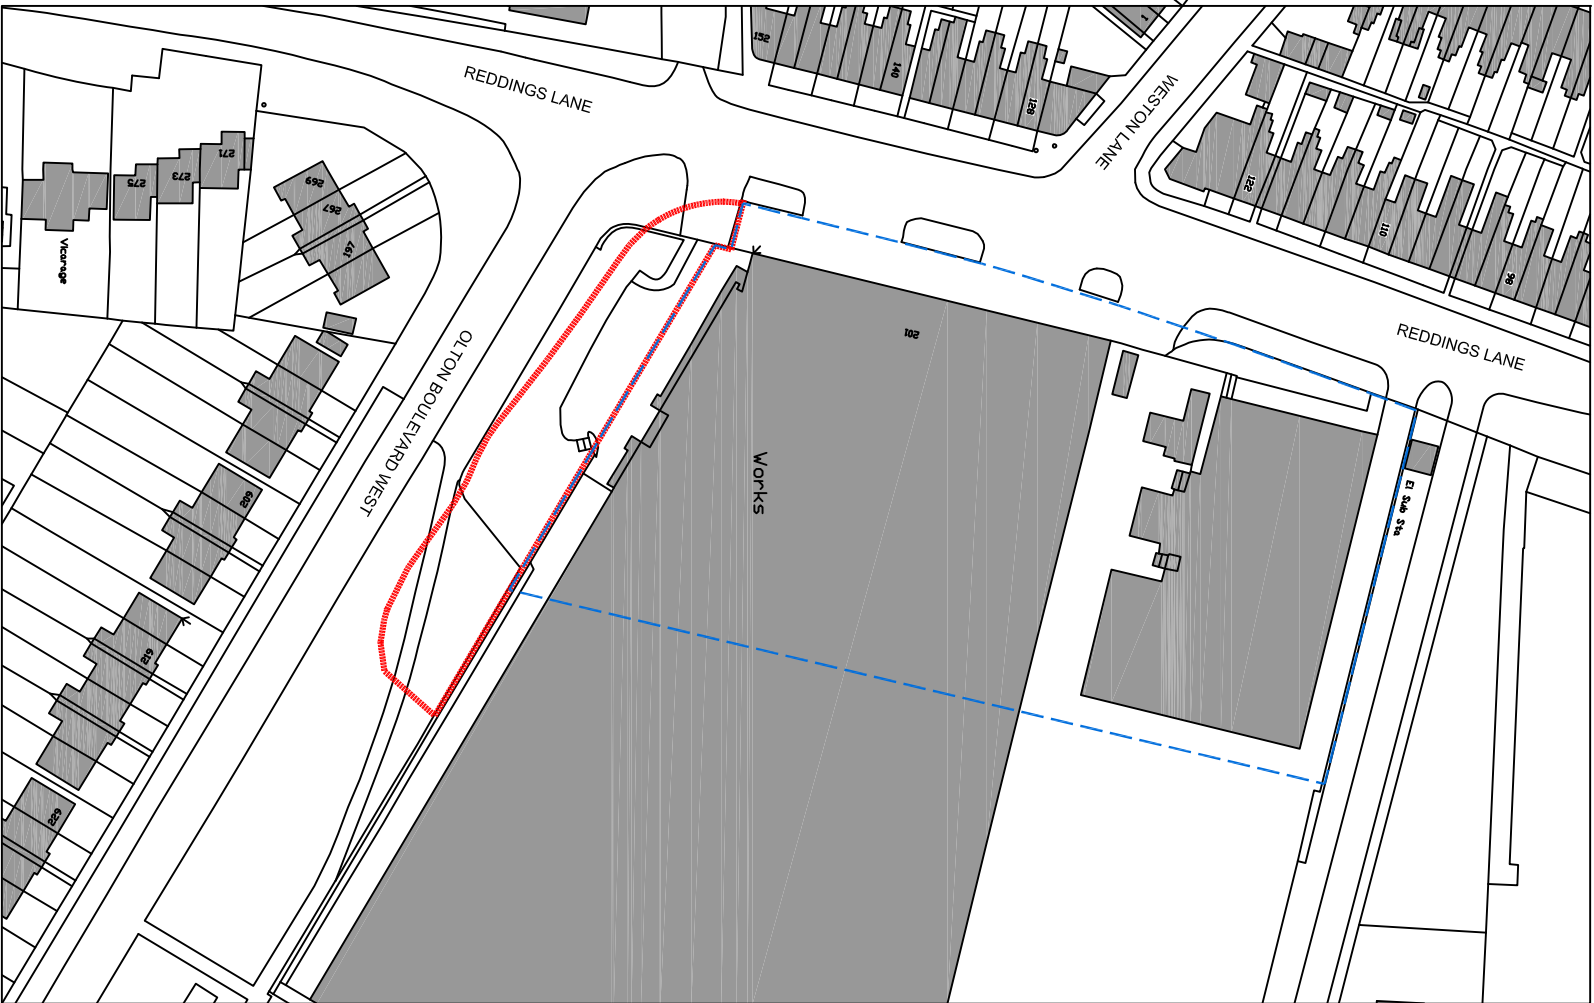

Existing Site Plan

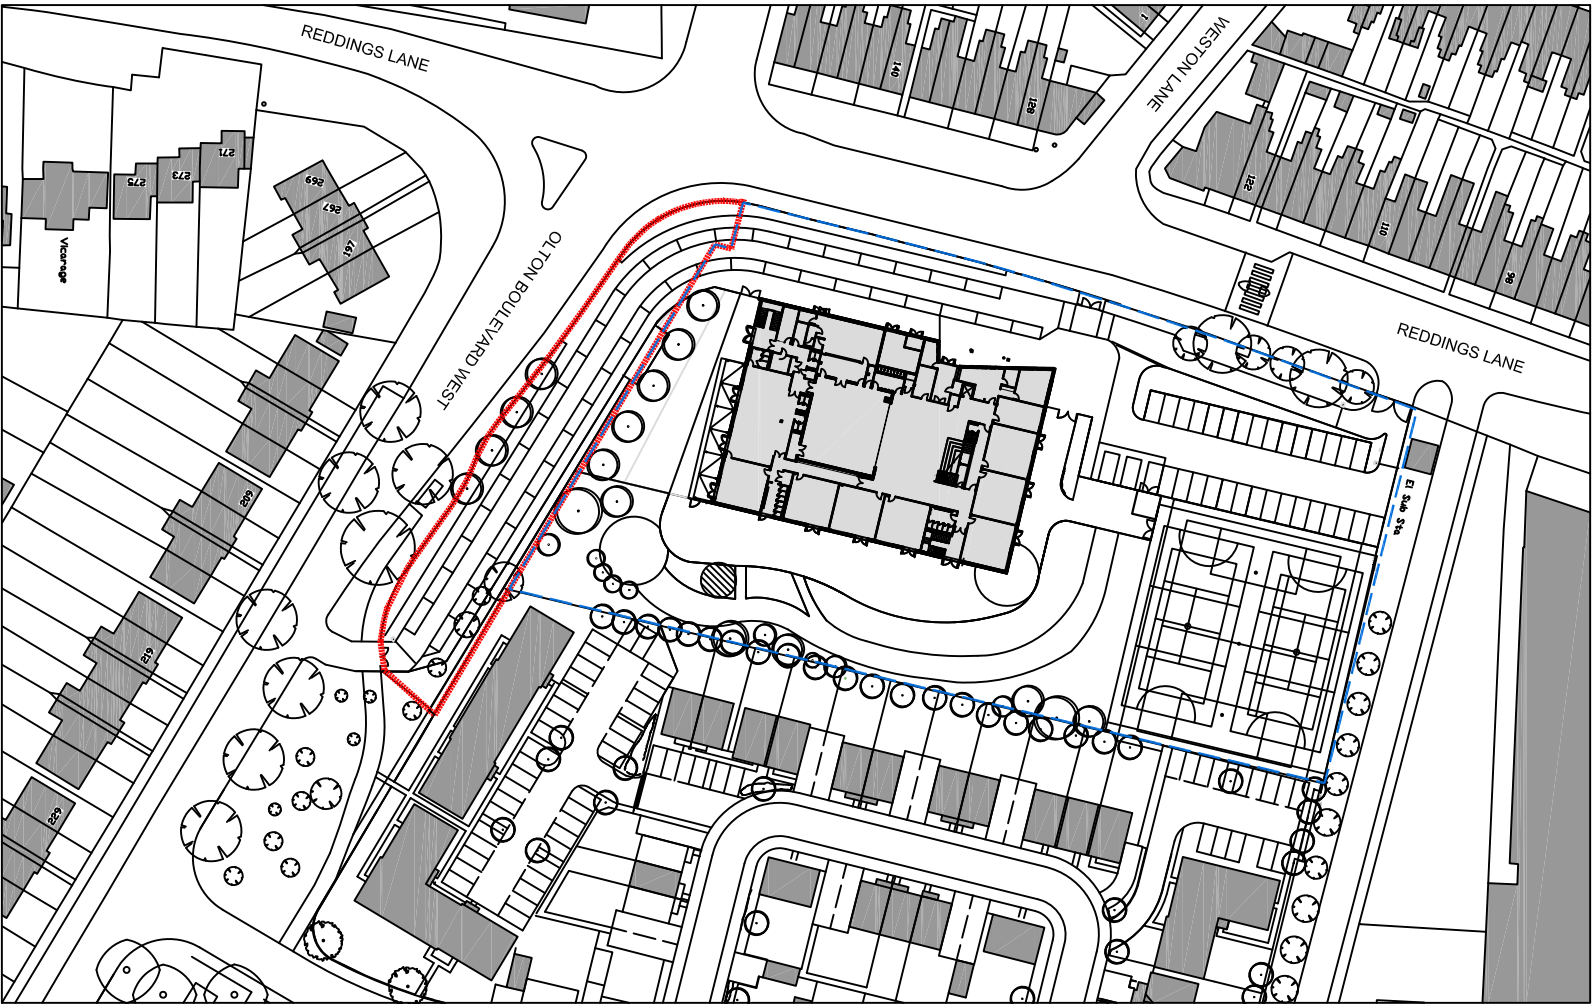


Proposed Site Plan

REVISION	DATE	DESCRIPTION	ARCHITECT PARTNER
S0 P1	23/08/17	ISSUED FOR INFORMATION	JF
S0 P2	29/08/17	UPDATED TO INCLUDE LAND TO BE PURCHASED FROM PERSIMMON HOMES	JF

Land to be leased from BCC

Land to be purchased from Persimmon Homes

CHECK ALL DIMENSIONS AND VERIFY ON SITE. REPORT ANY ERRORS OR OMISSIONS

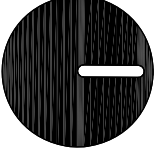

Plantain Place
Crosby Row London SE1 1YN
T +44 (0) 20 7089 1720
E london@adp-architecture.com
www.adp-architecture.com



OLIVE PRIMARY SCHOOL
REDDINGS LANE
BIRMINGHAM

DRAWING TITLE:
EXISTING & PROPOSED PLANS INDICATING
LAND TO BE PURCHASED OR LEASED

SCALE:	DRAWING SHEET SIZE:
1:1250	A3
JOB CODE:	DRAWING NUMBER:
CWM4	ADP-00-00-DR- A-0500
	REVISION:
	S0 P2