



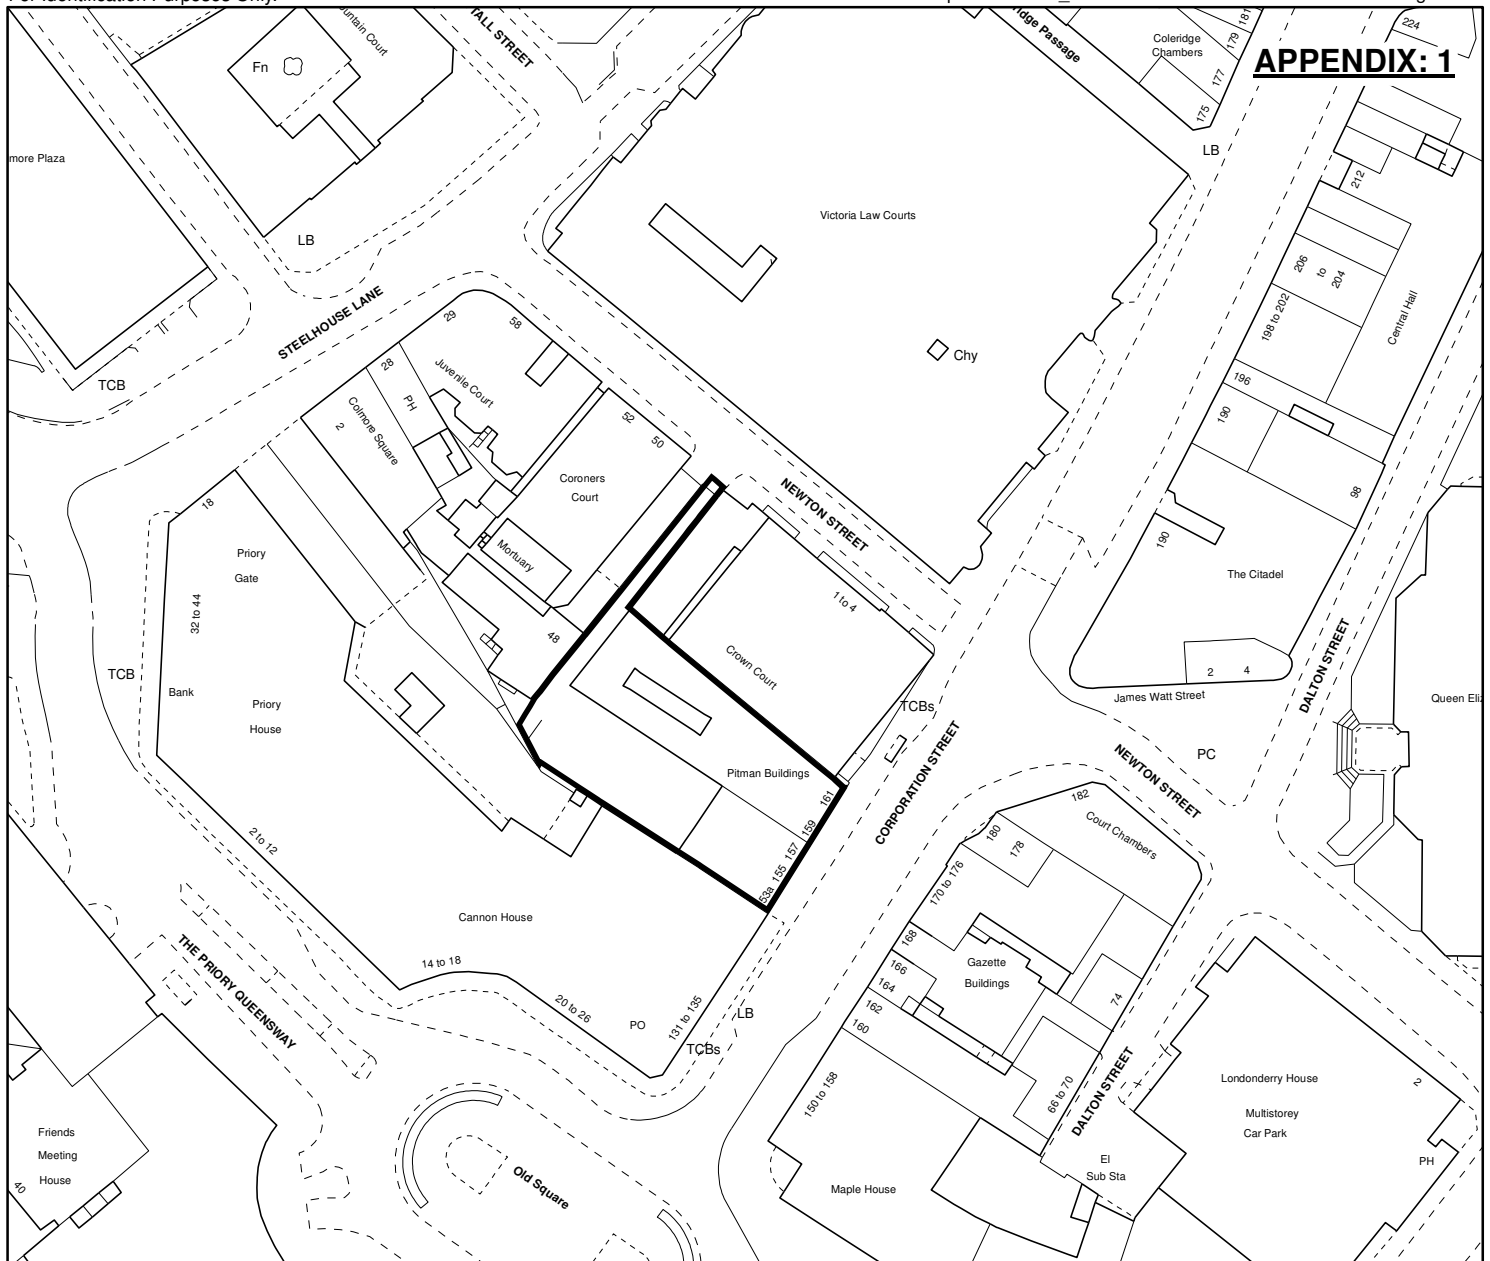

Reproduced from Ordnance Survey mapping with the permission of the Controller of Her Majesty's Stationery Office © Crown copyright.
 Unauthorised reproduction infringes Crown copyright and may lead to prosecution or civil proceedings. Birmingham City Council. Licence No.100021326,2018.

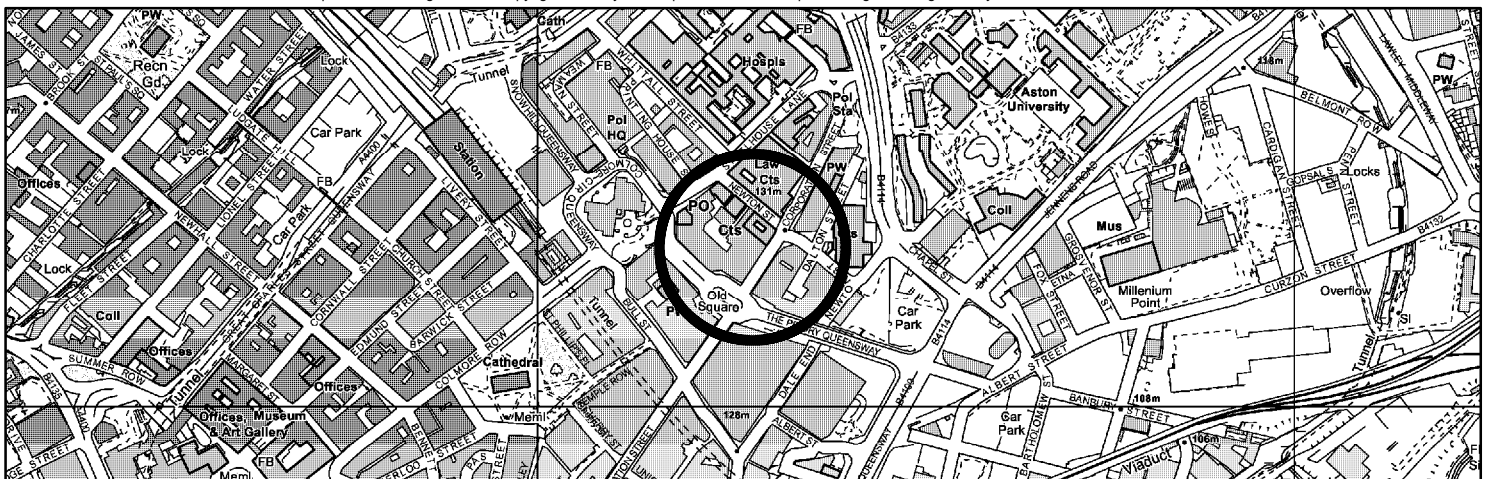

Birmingham
 City Council

Waheed Nazir
 Corporate Director, Economy
 1 Lancaster Circus
 Birmingham
 B2 2GL

Murdoch Chambers & Pitman Buildings
 Corporation Street



Scale (Main Map)

1:1,250

Drawn

MI

Date

05/06/2018

O.S. Ref No. SP0787SW