



APPENDIX (PUBLIC)

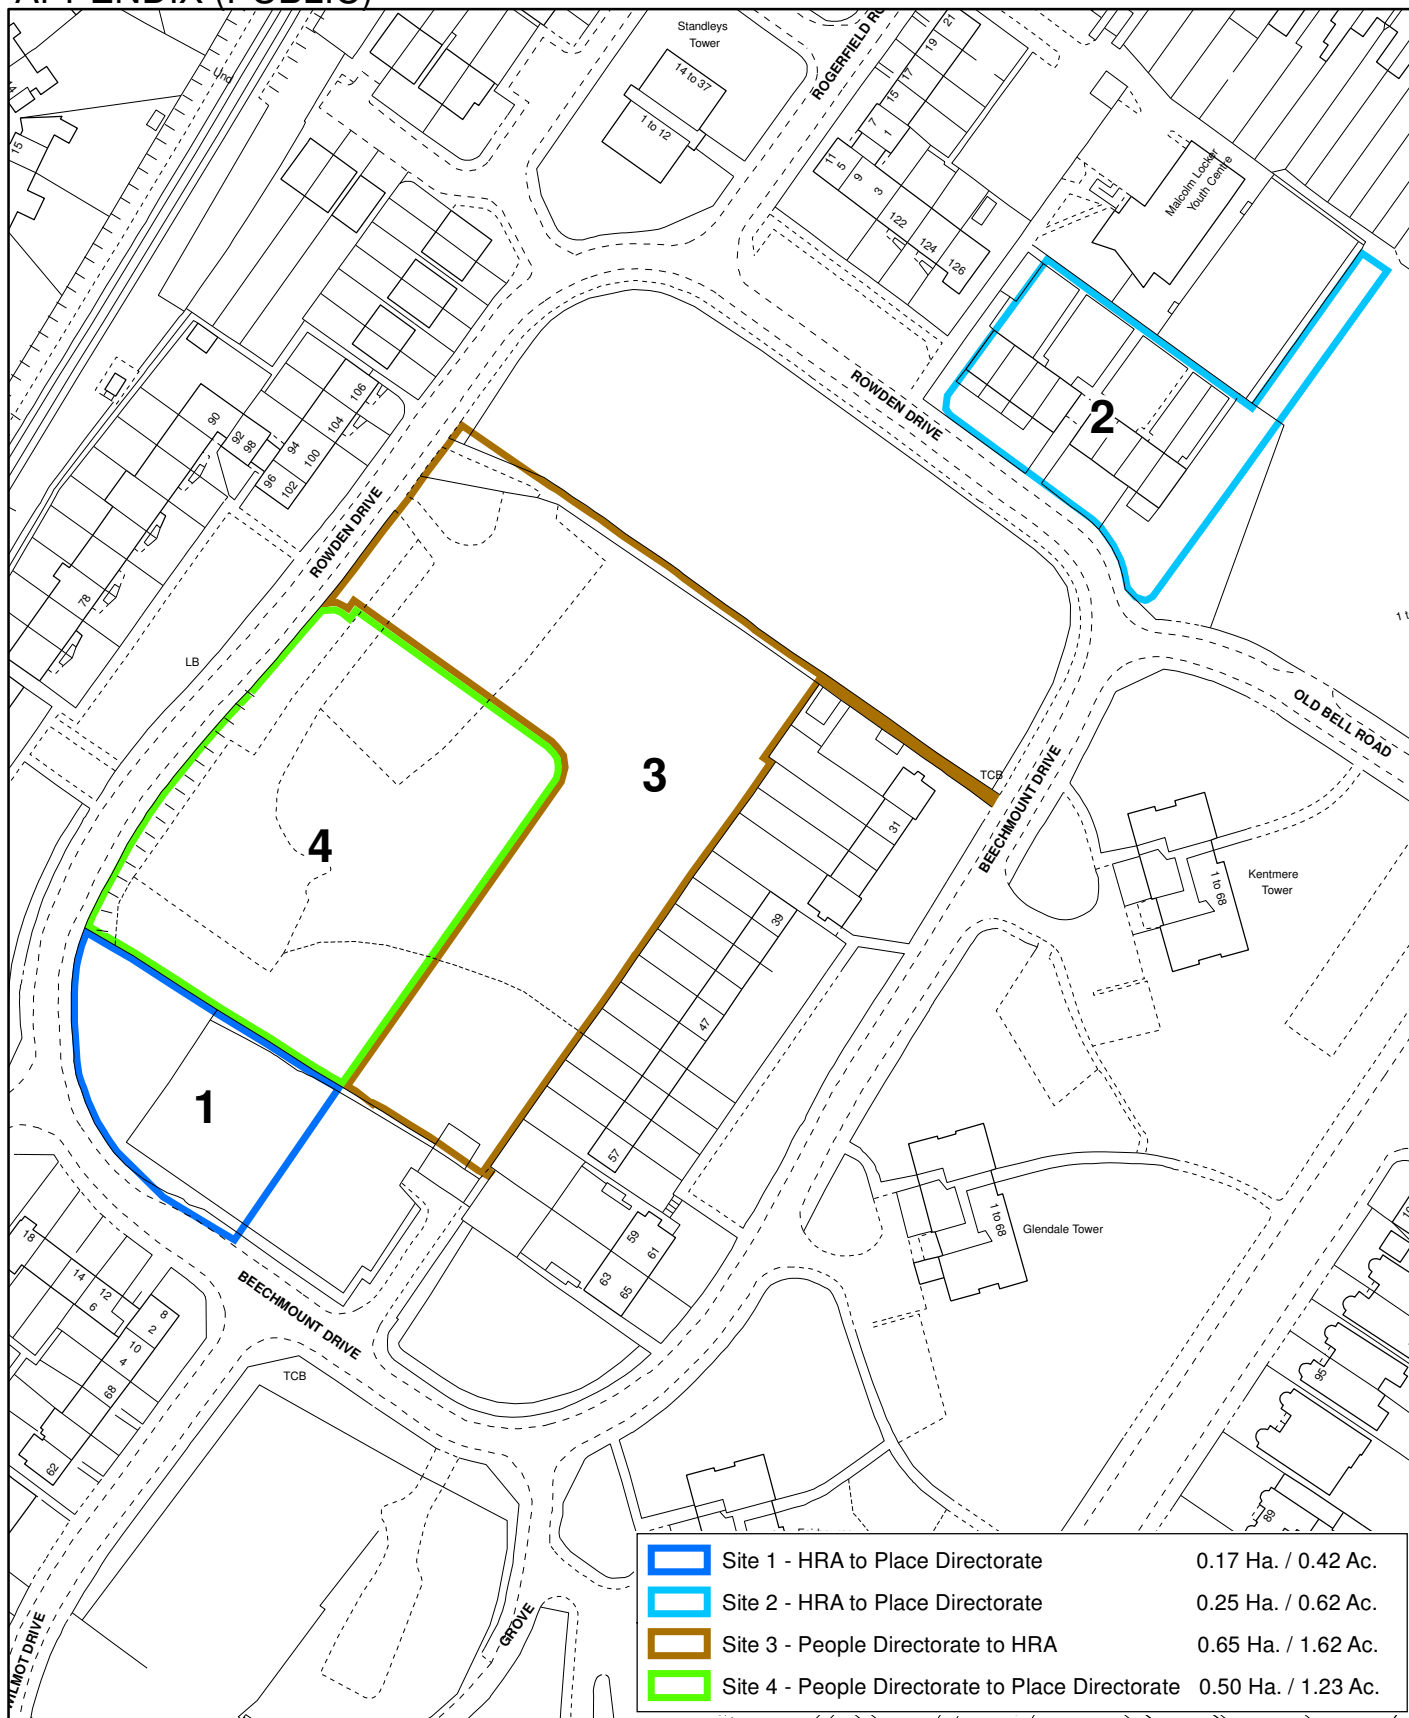

Waheed Nazir
Director of Planning and Regeneration
1 Lancaster Circus
Birmingham
B2 2GL

**LAND FOR APPROPRIATION
LYNDHURST ESTATE
ERDINGTON**

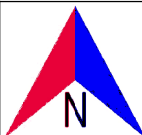

SCALE

1:1,500

DRAWN

DK/JW

DATE

03/11/2015

p:\arcgis\housing\lyndhurstschoolandapprv3.mxd