


DO NOT SCALE: CONTRACTOR TO CHECK ALL DIMENSIONS AND
REPORT ANY OMISSIONS OR ERRORS

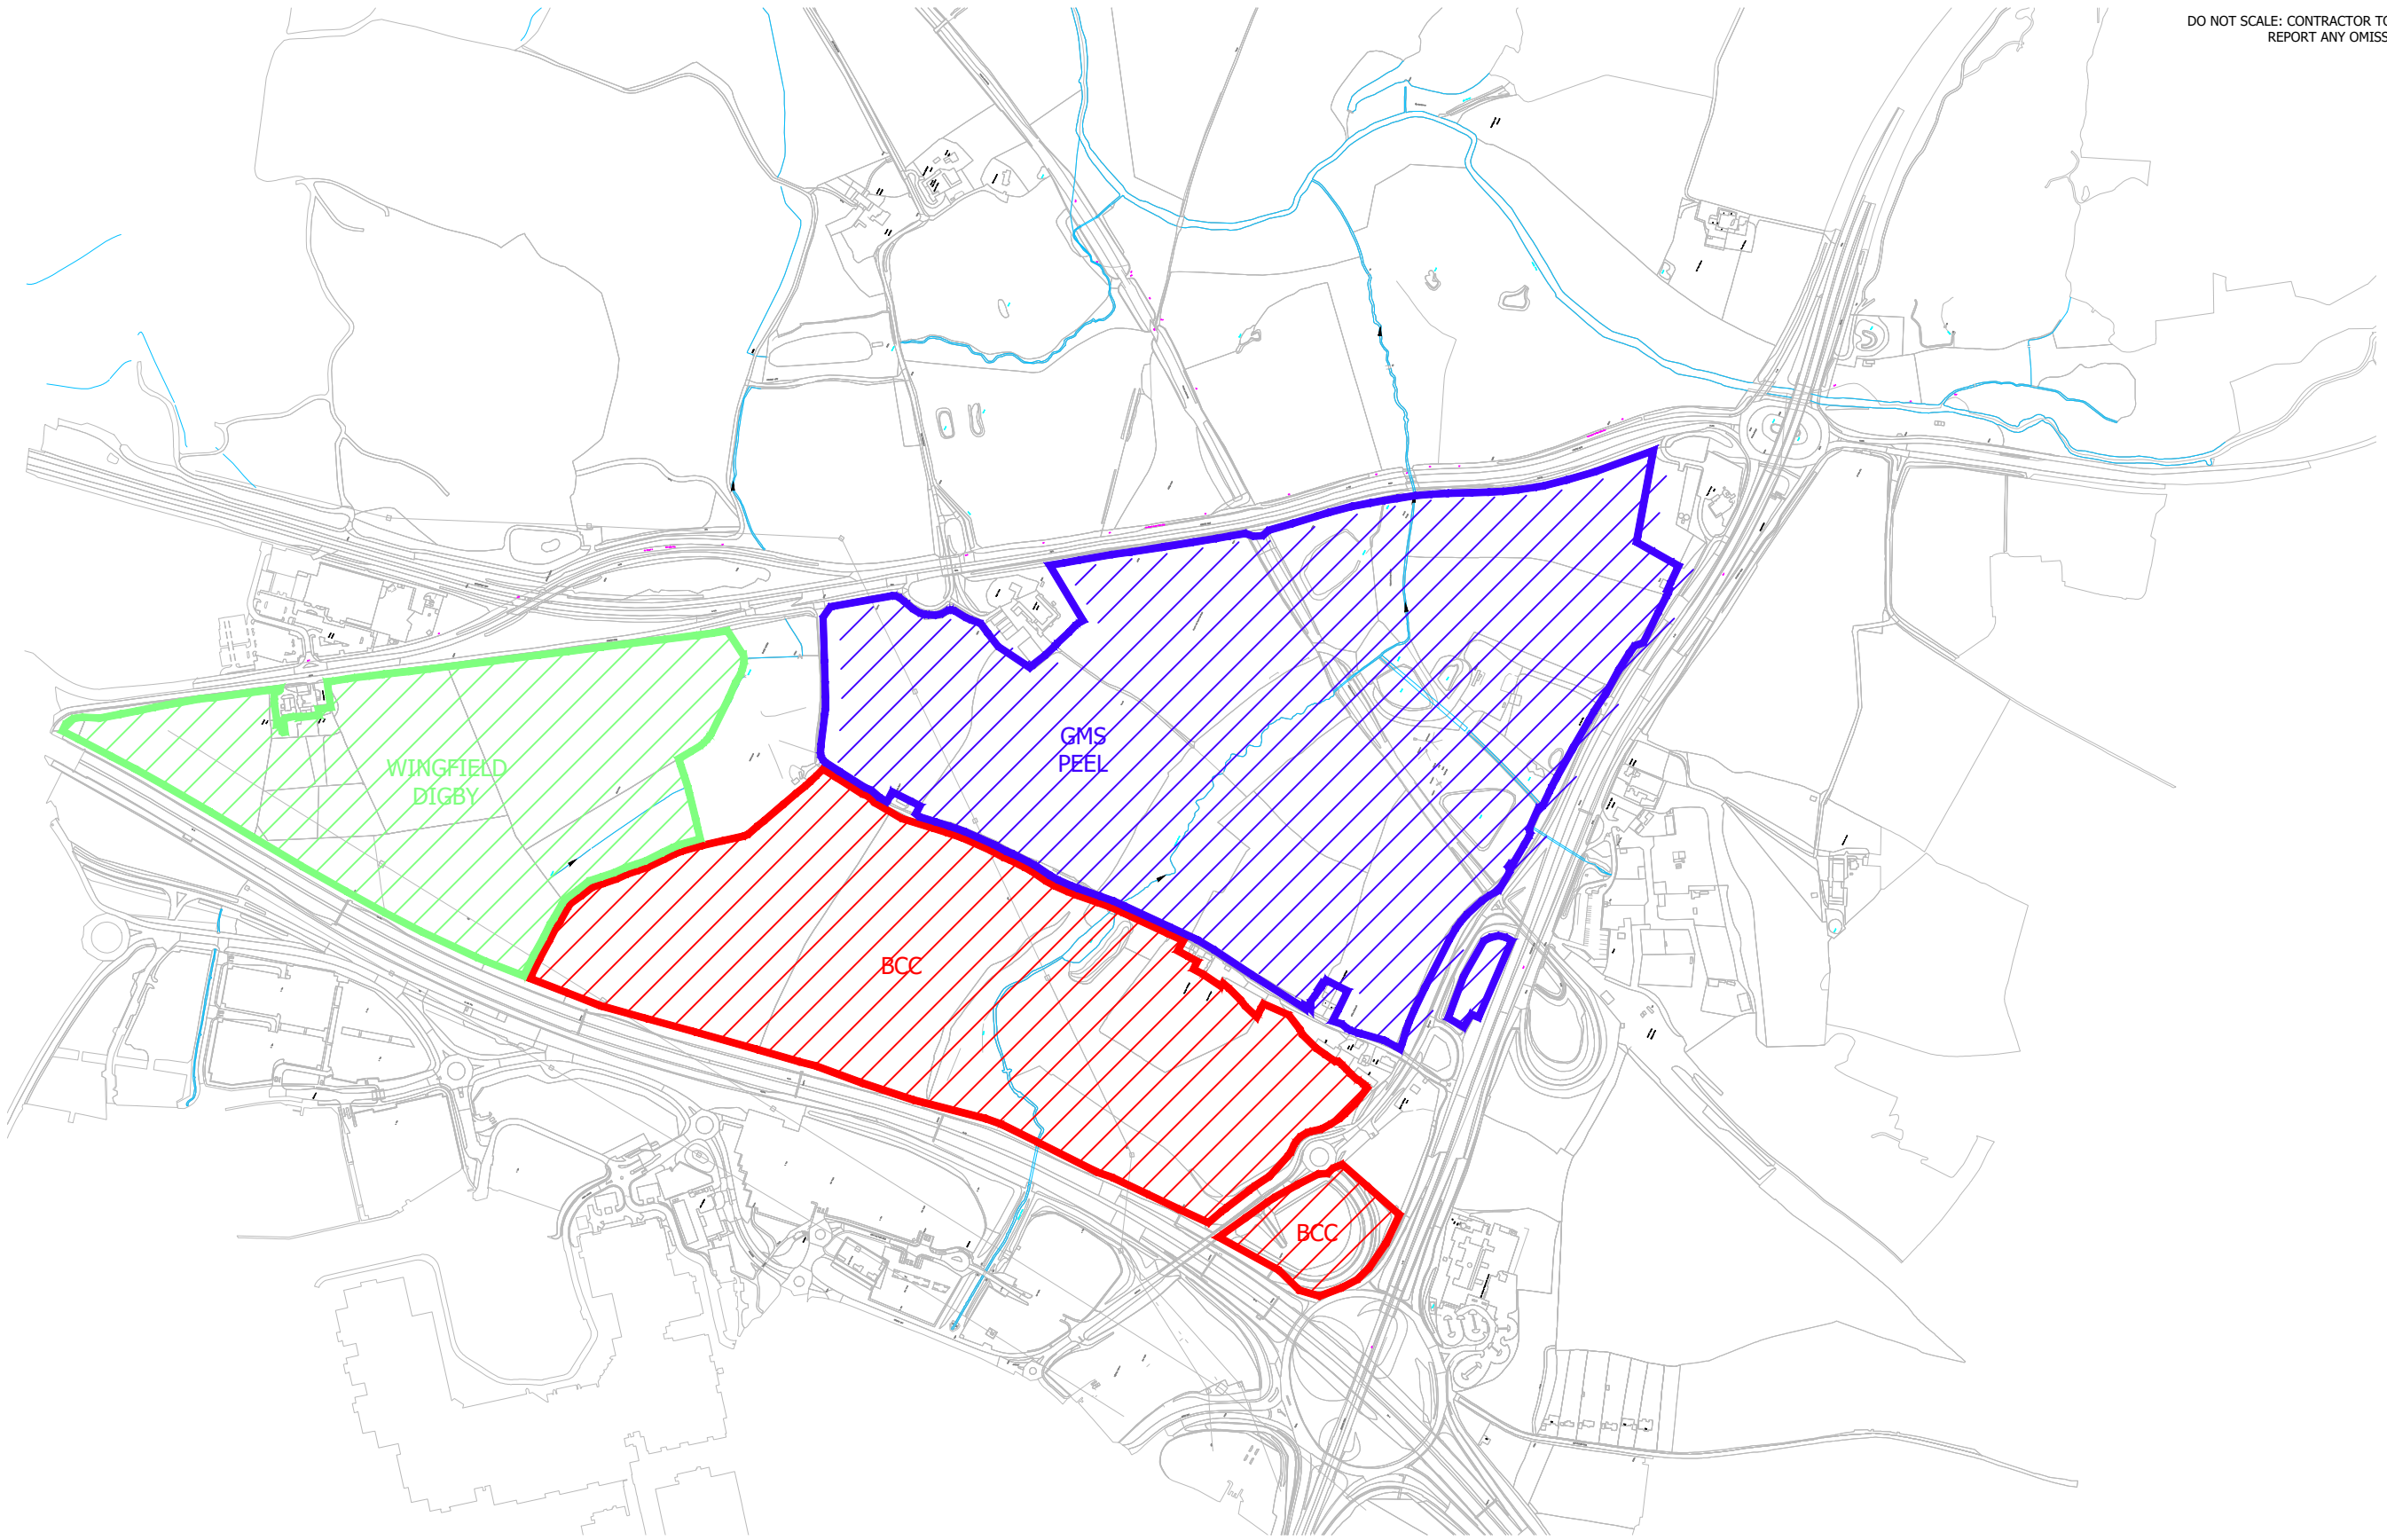

FOR INFORMATION ONLY

GENEVA BUILDING,
LAKE VIEW DRIVE,
SHERWOOD BUSINESS PARK,
ANNESLEY, NOTTINGHAMSHIRE
NG15 0ED
TEL: +44 (0)1623 684 550
e-mail: nottingham@wyg.com



Project:
ARDEN CROSS

Drawing Title:
PLAN A
SITE OWNERSHIP BOUNDARIES

P2	ADDITIONAL SITE BOUNDARIES ADDED				RLC	SC	SC	25.03.20
REV	DESCRIPTION				BY	CHK	APP	DATE
Scale @	A3	Drawn	Date	Checked	Date	Approved	Date	
NTS		RLC	May 19	SC	May 19	SC	May 19	
Project No.	Office	Type	Drawing No.		Revision			
A111740	51	N	SK-100		P2			