
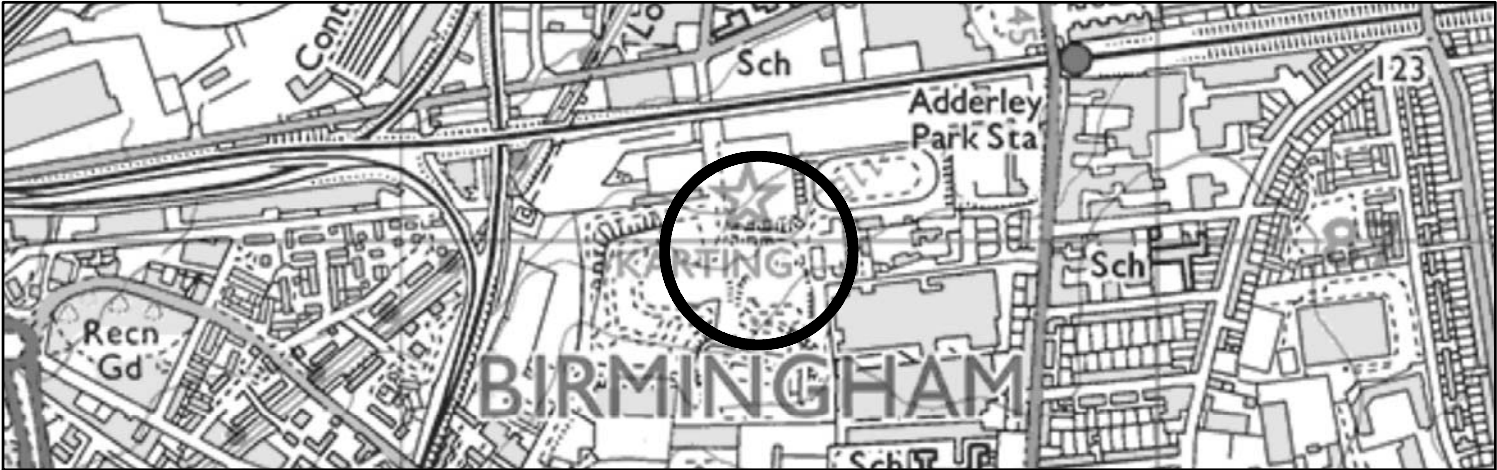


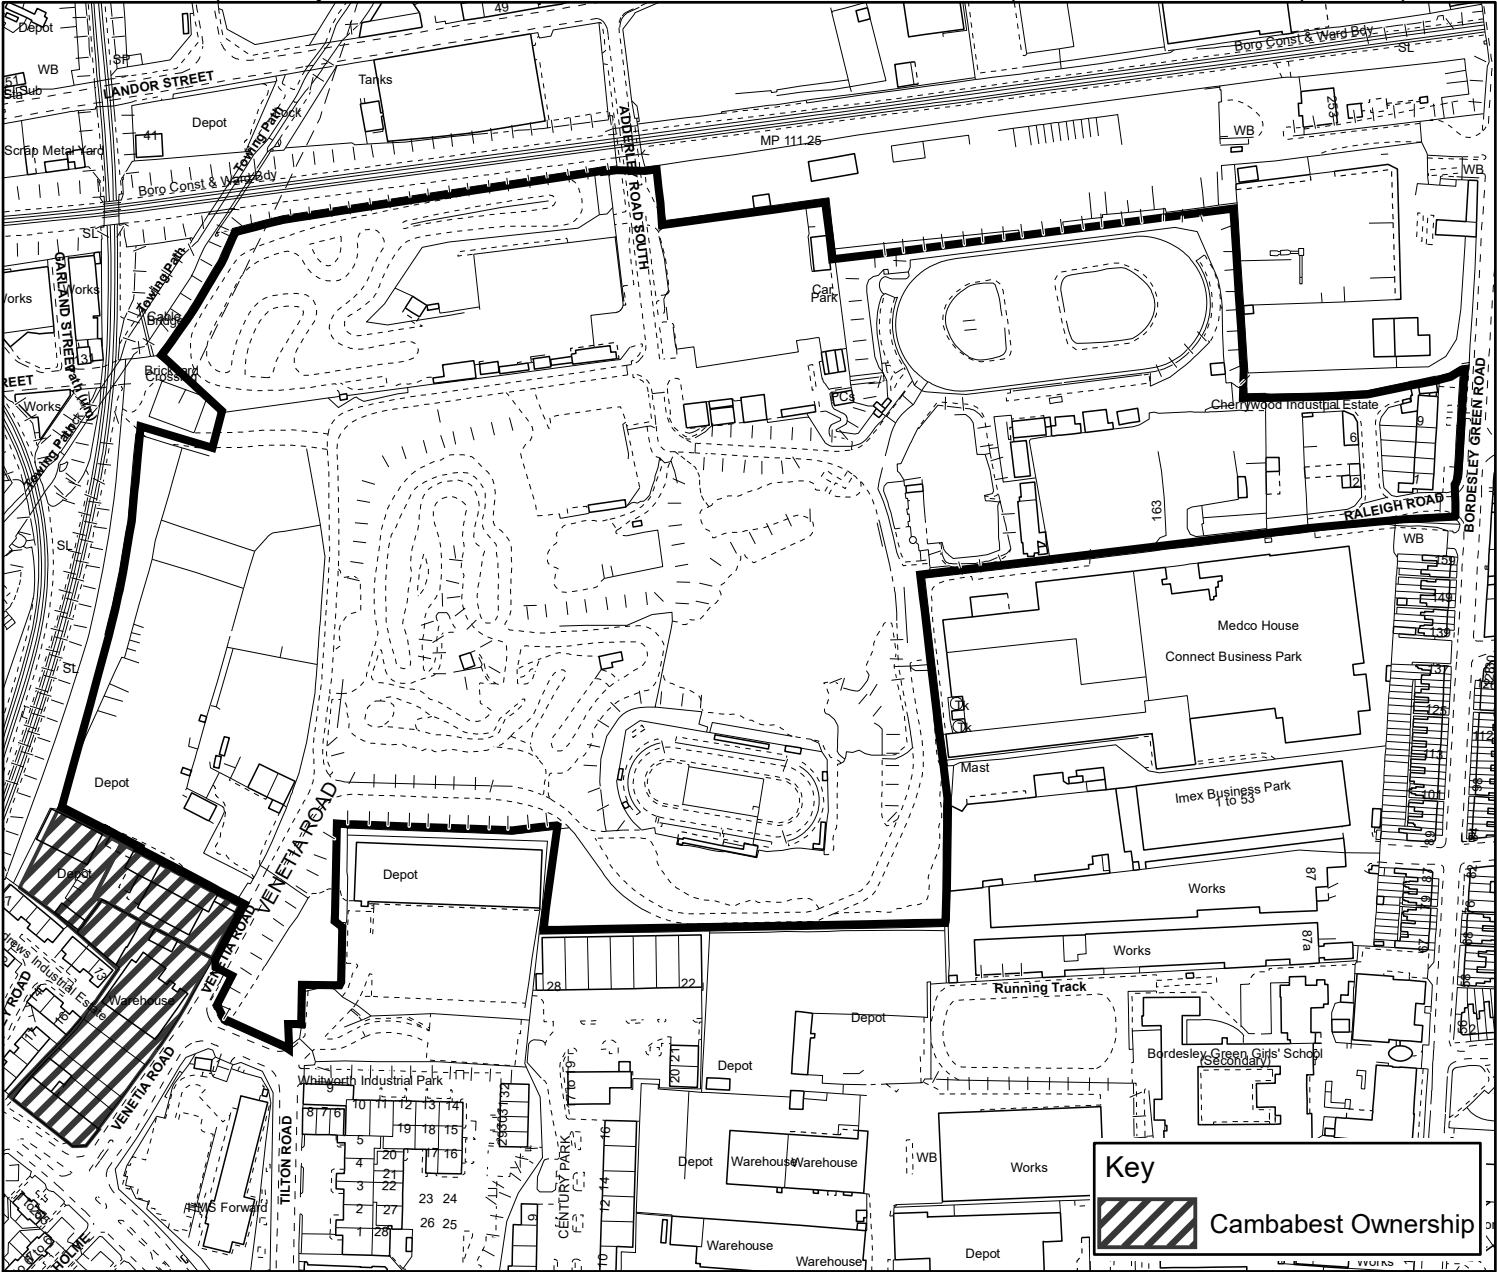

© Crown Copyright and database right 2021. Ordnance Survey 100021326.
You are not permitted to copy, sub-licence, distribute or sell any of this data to third parties in any form.

 Birmingham City Council		Kathryn James Assistant Director Property Inclusive Growth Directorate 10 Woodcock Street Birmingham, B7 4BG		
Bordesley Park Site Adderley Road South Bordesley & Highgate		Scale (Main Map)	Drawn	Date
		1:4,000	Bharat Patel	14/09/2021
		O.S.Ref SP0986NW		