



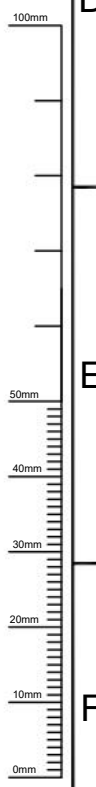

| Road name | Proposal |
|------------------|--|
| Cadleigh Gardens | Permit only zone |
| Cadnam Close | Permit only zone and no waiting at any time |
| Langford Grove | Permit only zone |
| Mill Farm Road | Permit only zone and no waiting at any time |
| Poole Crescent | Permit only zone |
| Quinton Road | Permit parking bays and no waiting at any time |
| Rodbourne Road | Permit only zone |

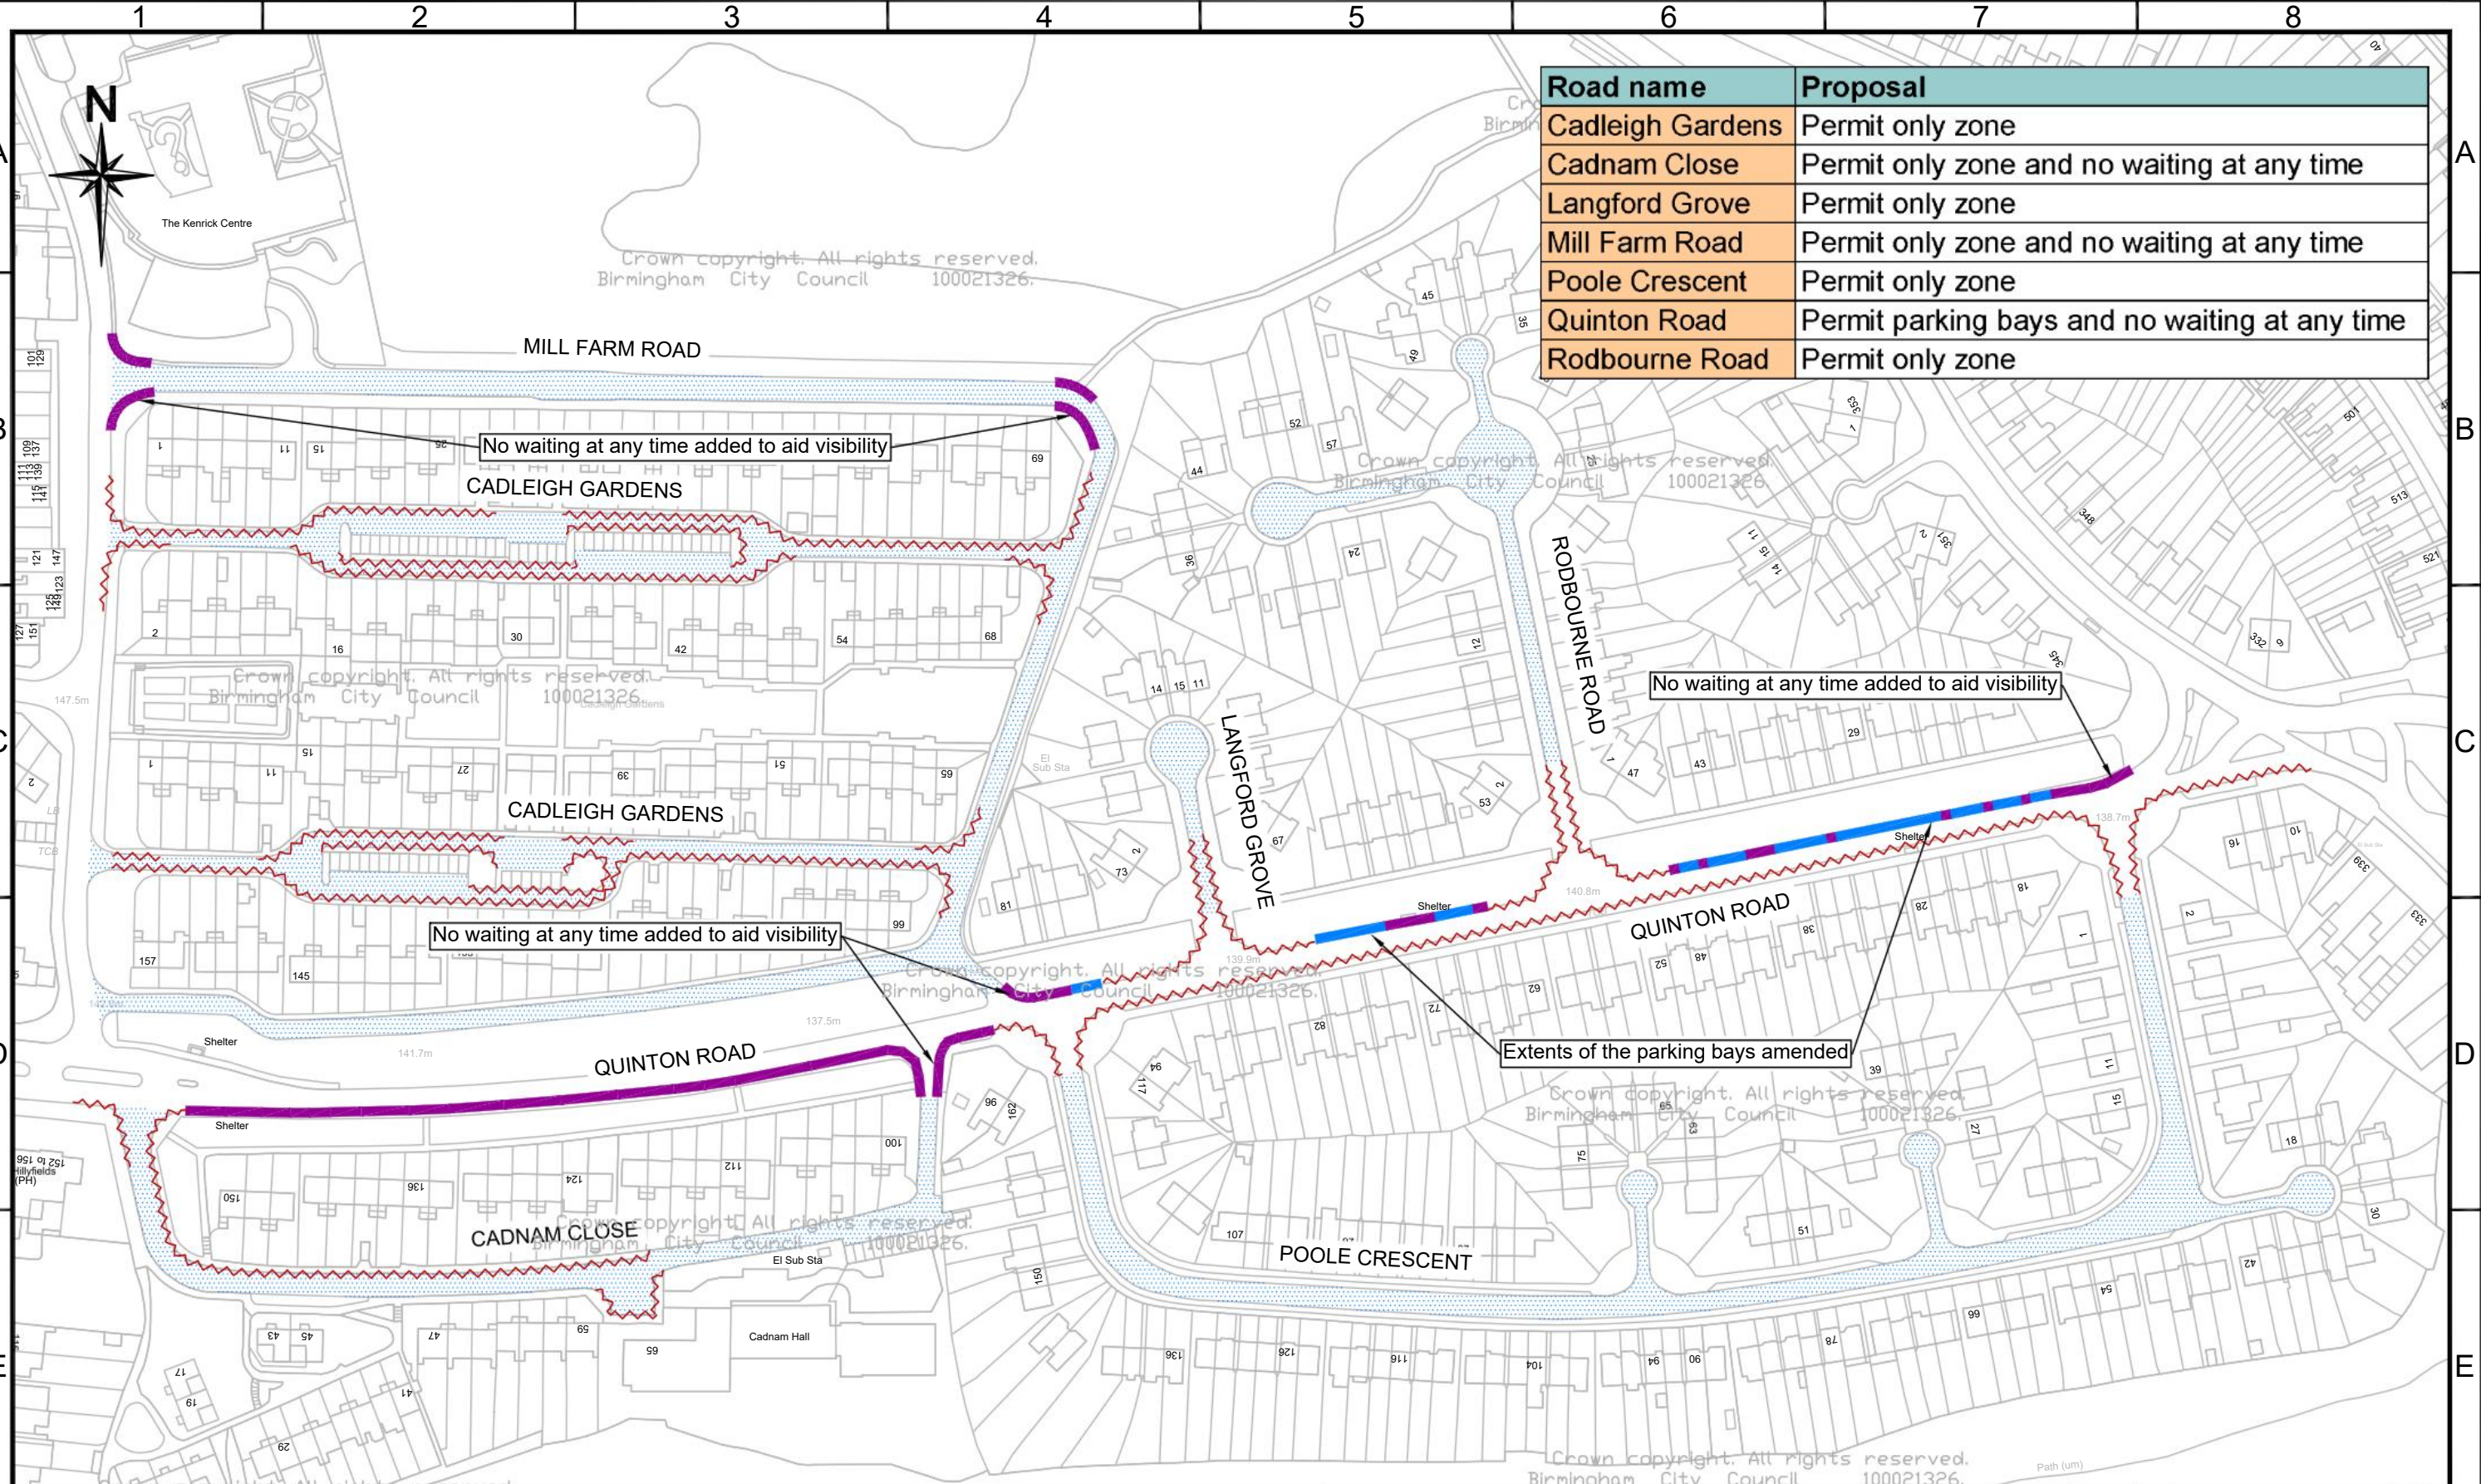

| Key | |
|-----|--|
| | Permit holder only parking bays Mon - Sat 9am - 5pm |
| | Existing waiting/parking restriction |
| | No waiting at any time |
| | Permit holder only zone Mon - Fri 9am - 5pm |

Birmingham City Council
 TRANSPORT AND CONNECTIVITY
 1 LANCASTER CIRCUS, BIRMINGHAM, B4 7DQ

bsi. ISO 9001 Quality Management

| | | | | | | | | |
|---------|--|---|----------|--------------------|----------|--|-----|----|
| SCHEME | | UNIVERSITY AND HOSPITAL MASTERPLAN | | 15/04/20 | A | Amended restriction times, added extents on Quinton Rd laybays, added DYL on corners | NH | NH |
| DRAWING | | PARKING MANAGEMENT MEASURES AREA 3C QUINTON ROAD - HARBORNE | | DATE | REV. | REVISIONS | DRN | PM |
| | | DRAWN | DESIGNER | PM | REVISION | | | |
| | | NH | NH | NH | A | | | |
| | | DRAWING STATUS | | SCALE | | | | |
| | | GENERAL | | NTS | | | | |
| | | DWG. No | | CA-03047-03 S1_109 | | | | |

This map is based upon Ordnance Survey material with the permission of Ordnance Survey on behalf of the Controller of Her Majesty's Stationery Office Crown copyright. Unauthorised reproduction infringes Crown copyright and may lead to prosecution or civil proceedings. B.C.C. Licence No 100021326 Date 2021