

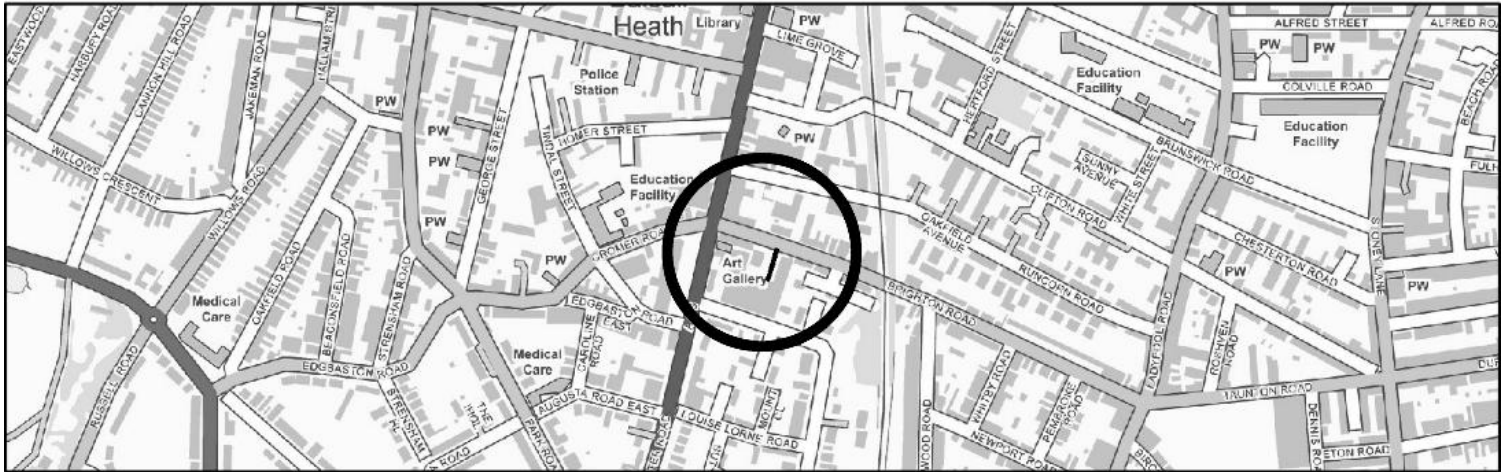
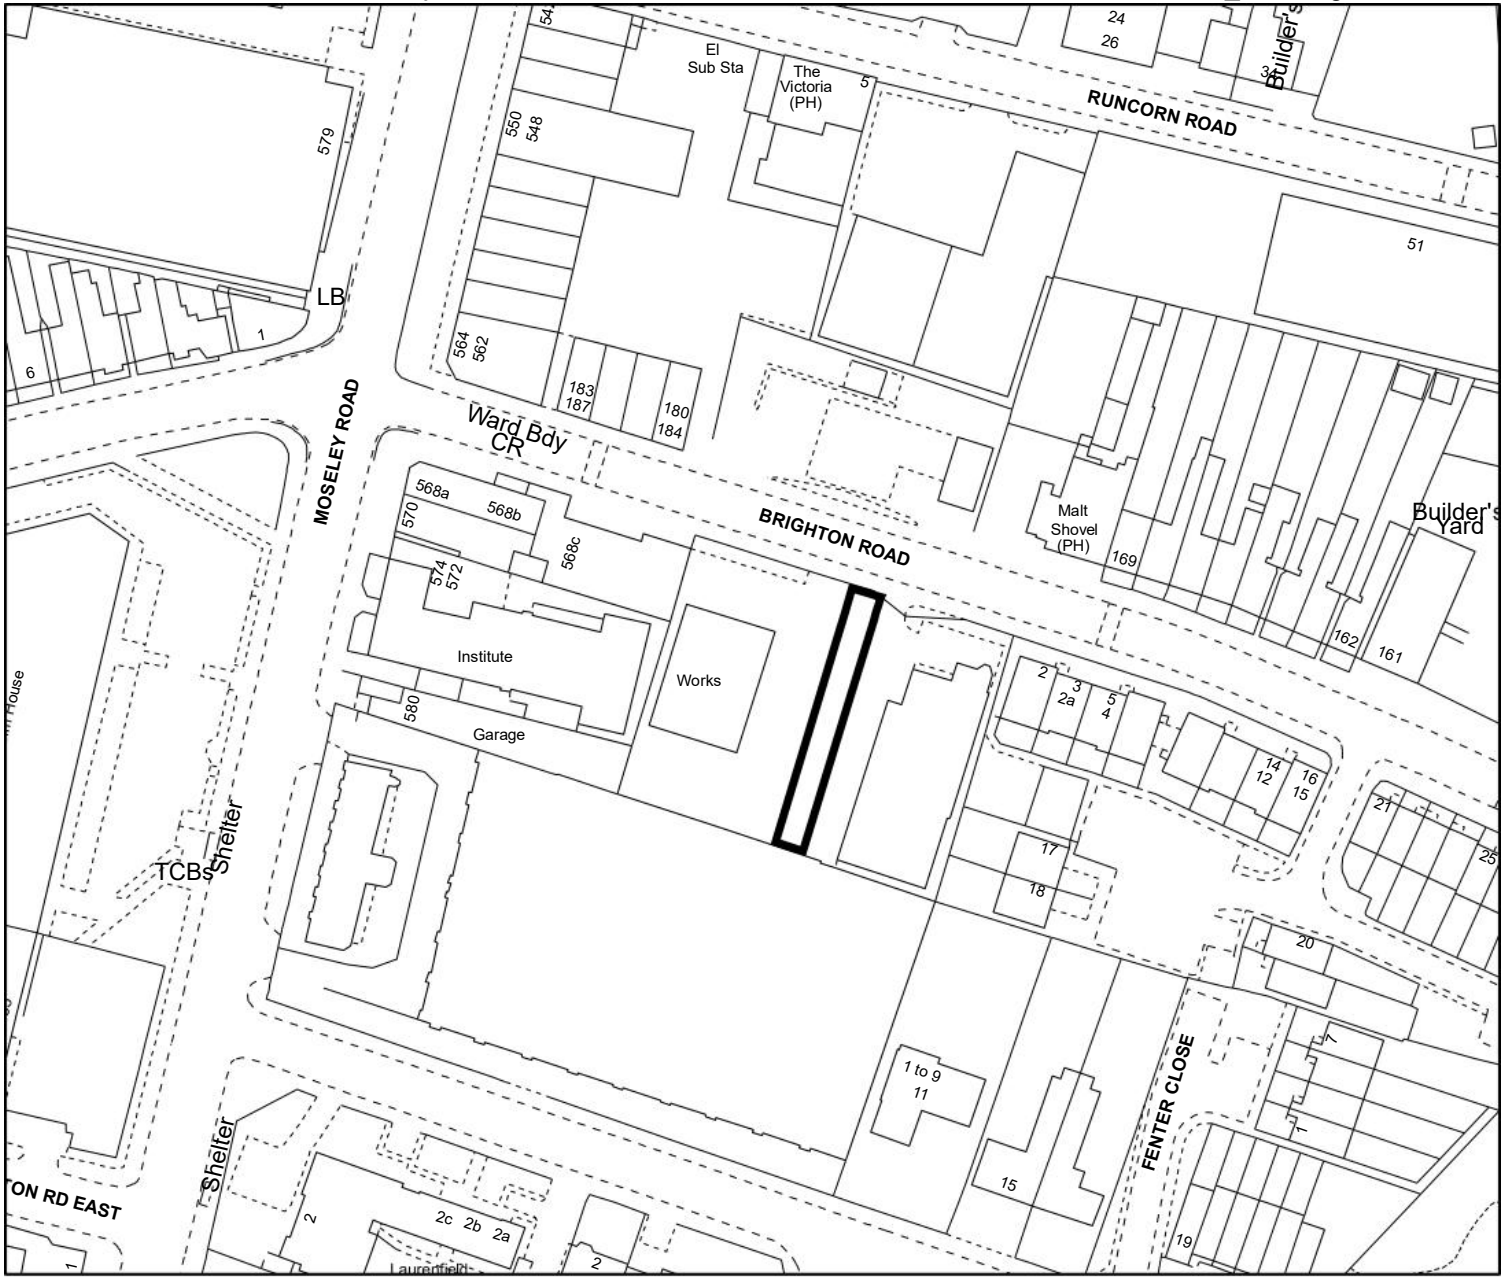




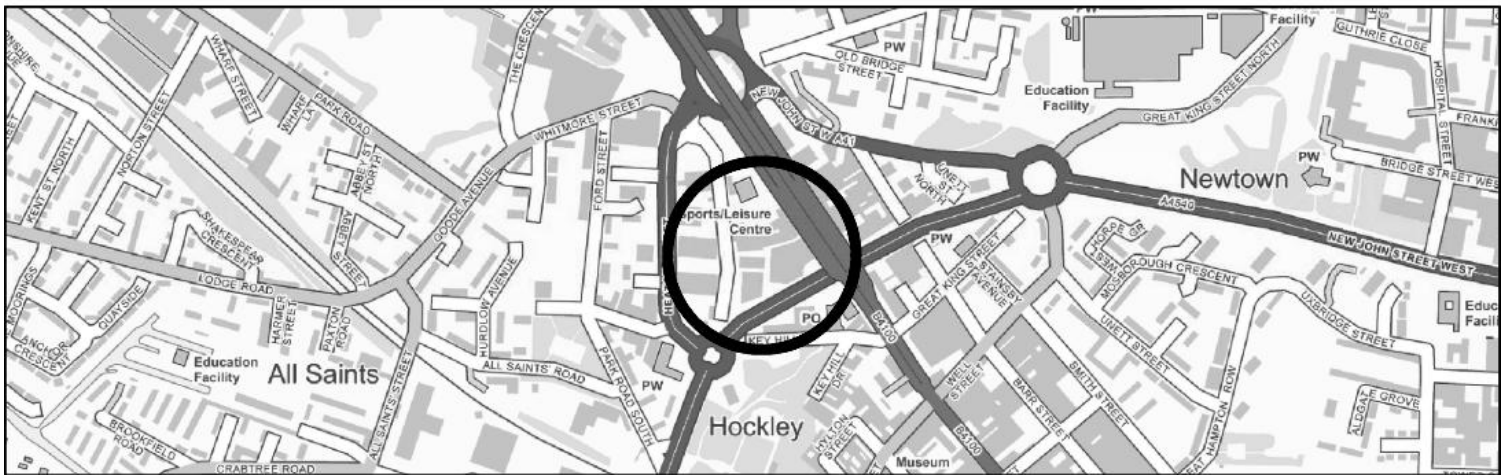
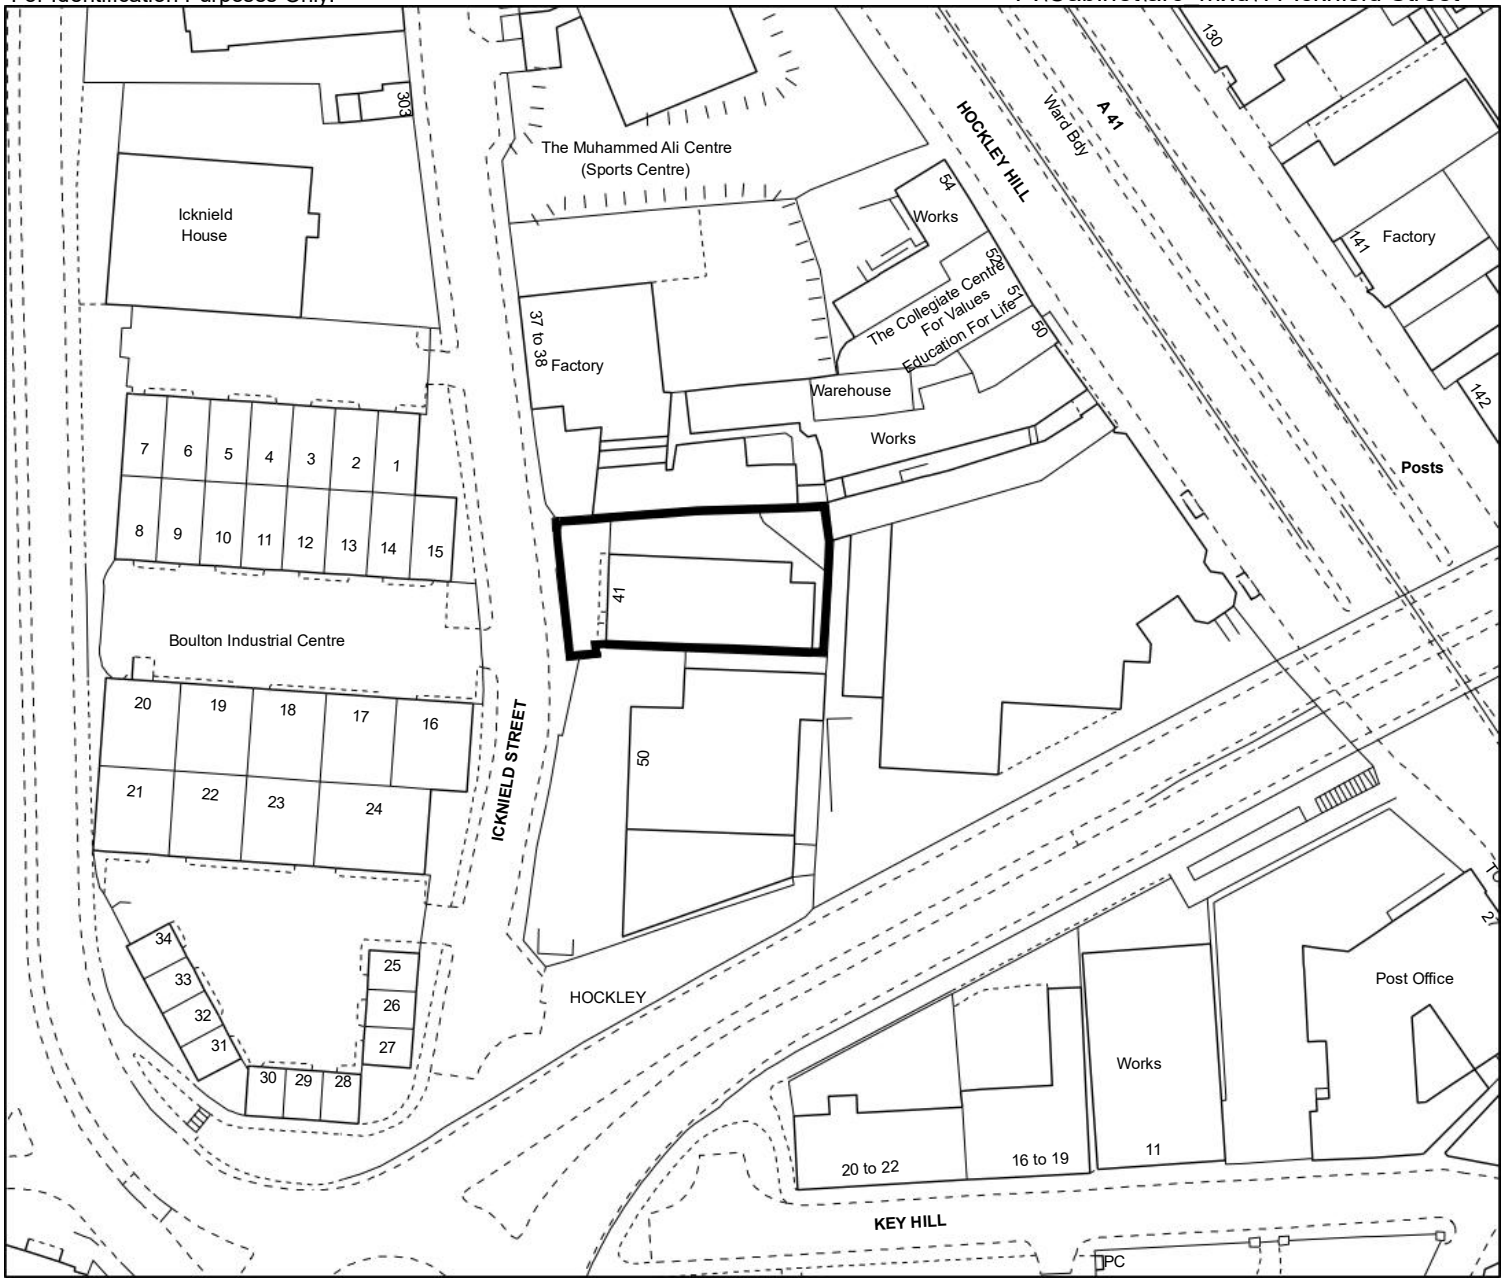
© Crown Copyright and database right 2023. Ordnance Survey AC0000819638.  
 You are not permitted to copy, sub-licence, distribute or sell any of this data to third parties in any form.

 <b>Birmingham</b> City Council	Kathryn James Assistant Director of Investment and Valuation Place, Prosperity & Sustainability Directorate 10 Woodcock Street Birmingham, B7 4BG				
	Land At <b>Brighton Road</b> Balsall Heath West		Scale (Main Map) 1:1,250 O.S.Ref SP0784SE	Drawn Bharat Patel	Date 21/12/2023





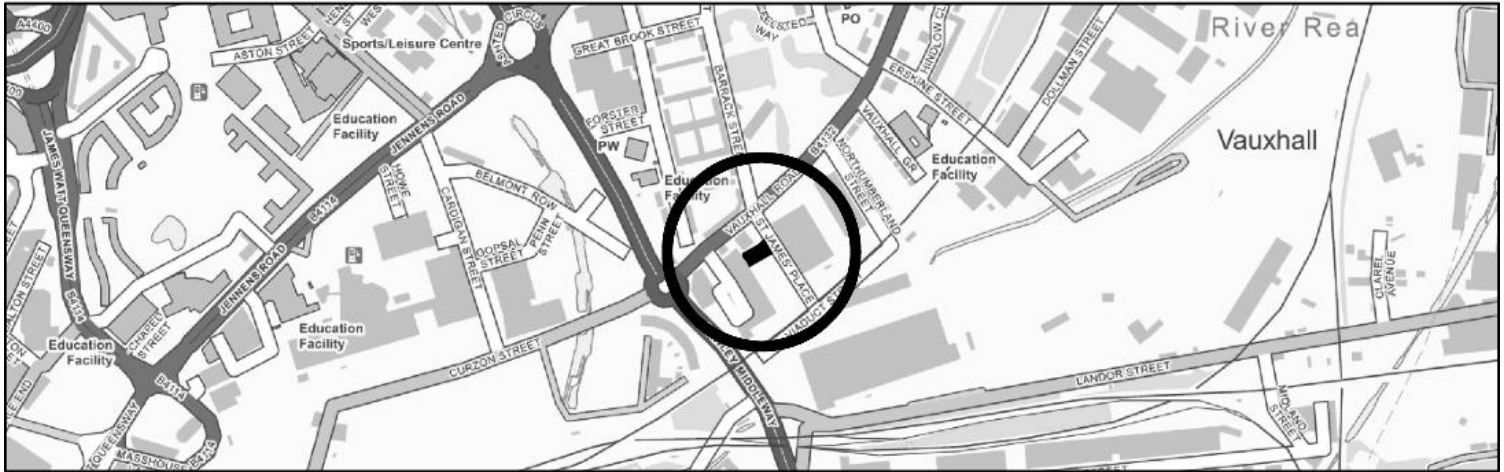
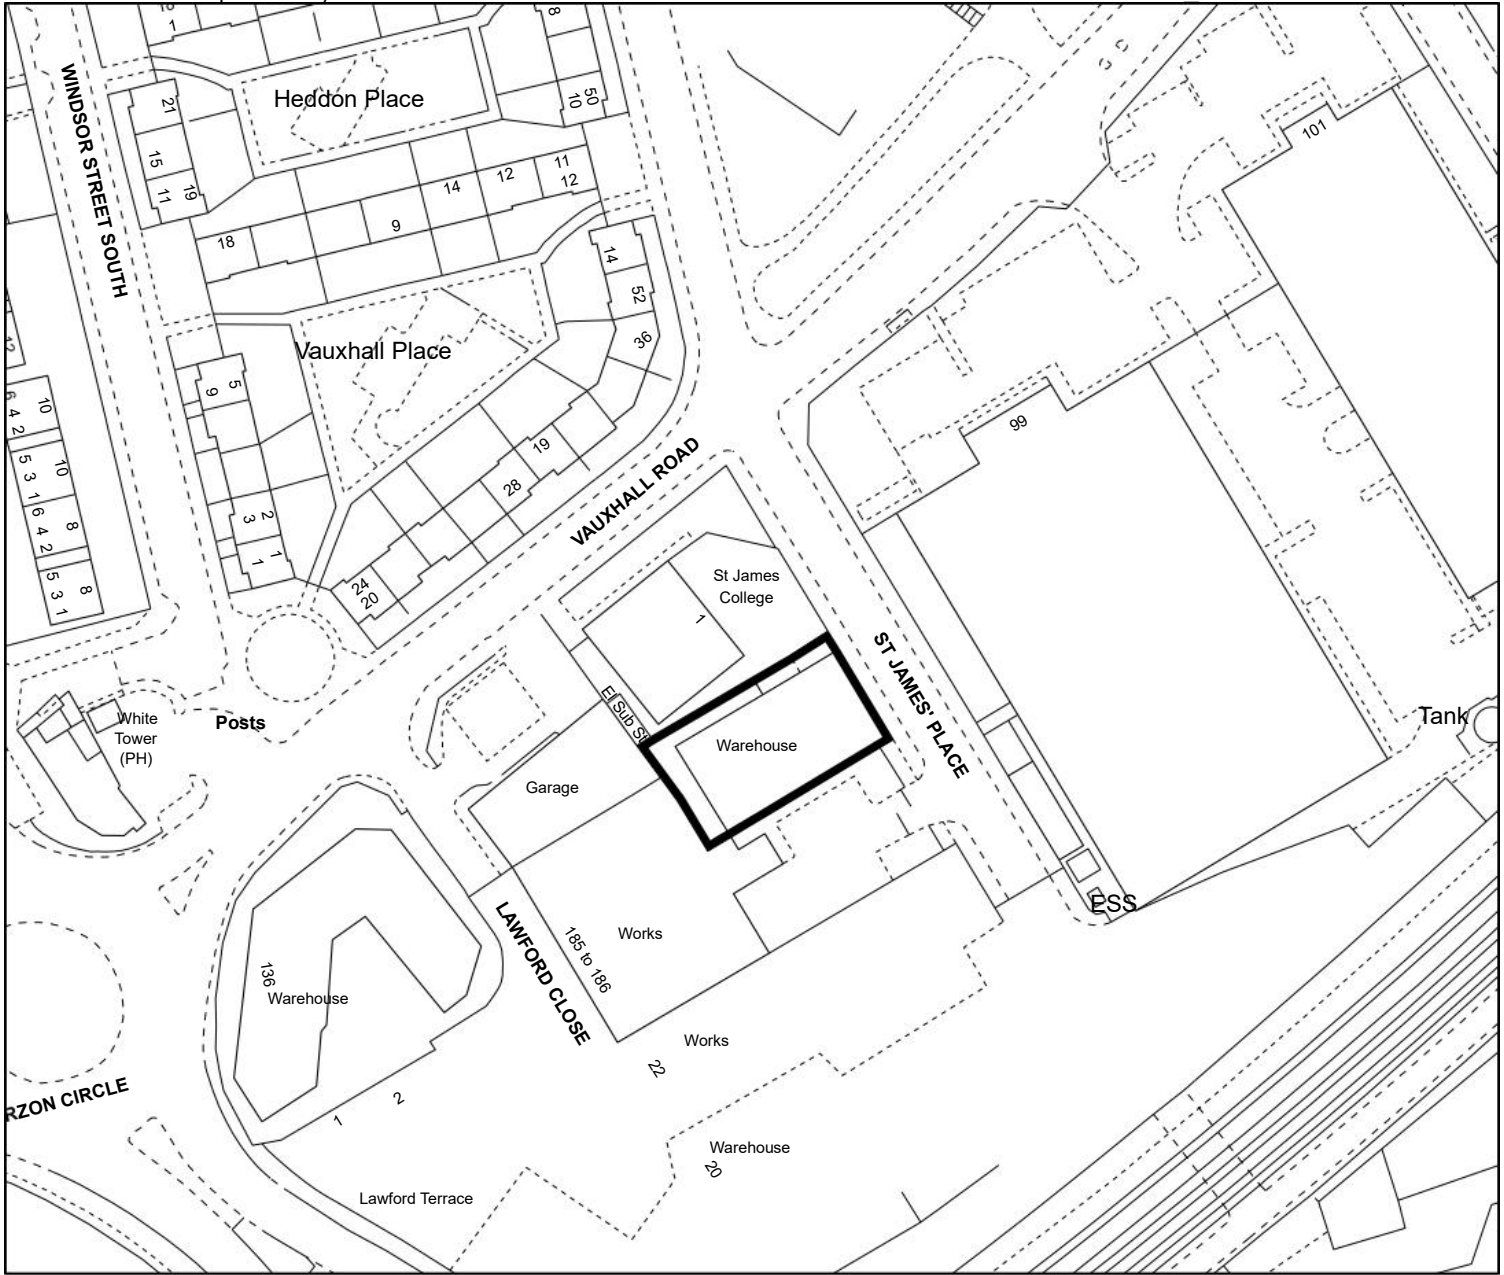
© Crown Copyright and database right 2023. Ordnance Survey AC0000819638.  
 You are not permitted to copy, sub-licence, distribute or sell any of this data to third parties in any form.

 <b>Birmingham</b> City Council	Kathryn James Assistant Director of Investment and Valuation Place, Prosperity & Sustainability Directorate 10 Woodcock Street Birmingham, B7 4BG		
	<b>Land At</b> <b>Brighton Road</b> <b>Balsall Heath West</b>		Scale (Main Map) 1:1,250 O.S.Ref SP0784SE





© Crown Copyright and database right 2023. Ordnance Survey AC0000819638.  
 You are not permitted to copy, sub-licence, distribute or sell any of this data to third parties in any form.

 <b>Birmingham</b> City Council	Kathryn James Assistant Director of Investment and Valuation Place, Prosperity & Sustainability Directorate 10 Woodcock Street Birmingham, B7 4BG		
	Scale (Main Map) 1:1,250	Drawn MI	Date 07/11/2023
<b>41 Ickniel Street</b> <b>Soho &amp; Jewellery Quarter</b>			



© Crown Copyright and database right 2023. Ordnance Survey AC0000819638.  
 You are not permitted to copy, sub-licence, distribute or sell any of this data to third parties in any form.

 <b>Birmingham</b> City Council	Kathryn James Assistant Director of Investment and Valuation Place, Prosperity & Sustainability Directorate 10 Woodcock Street Birmingham, B7 4BG			
	7 St James Place Nechells		Scale (Main Map) 1:1,250	Drawn Bharat Patel