



WMIZ Tax Incentive Site

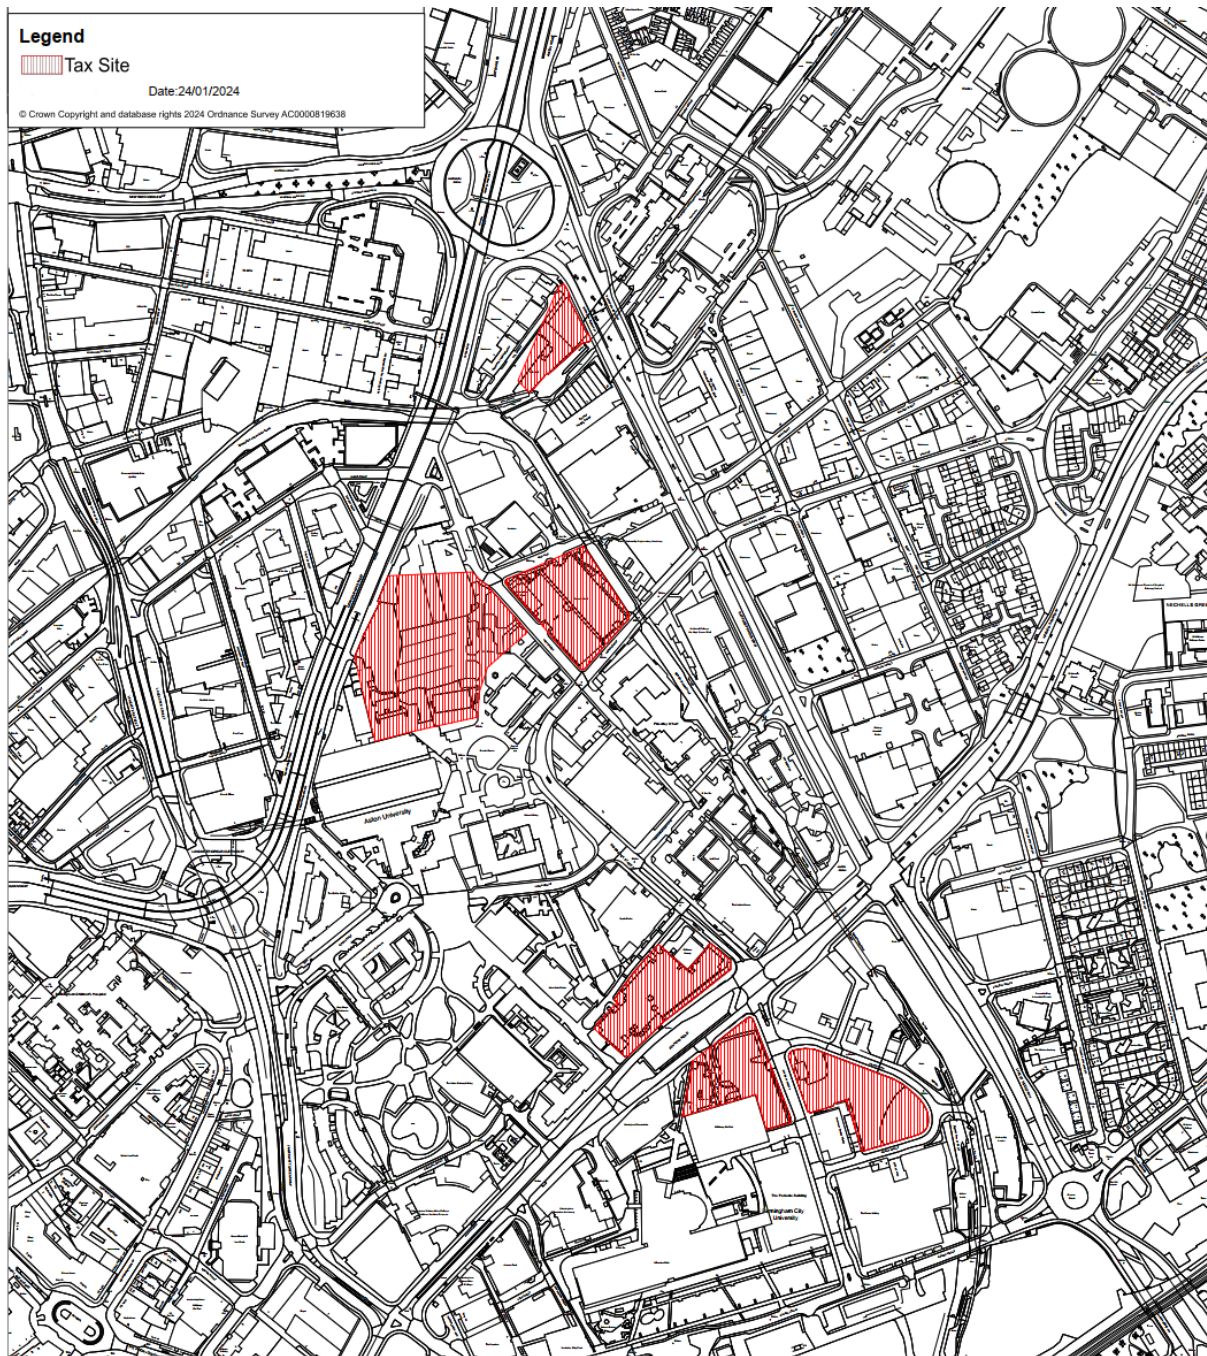

Not to Scale.

The designations indicated here are proposed only and are subject to HM Government's decisions on designation and ultimately parliamentary approval. They are published without prejudice to those decisions and must not be interpreted as being confirmed.


WMIZ BRR Site

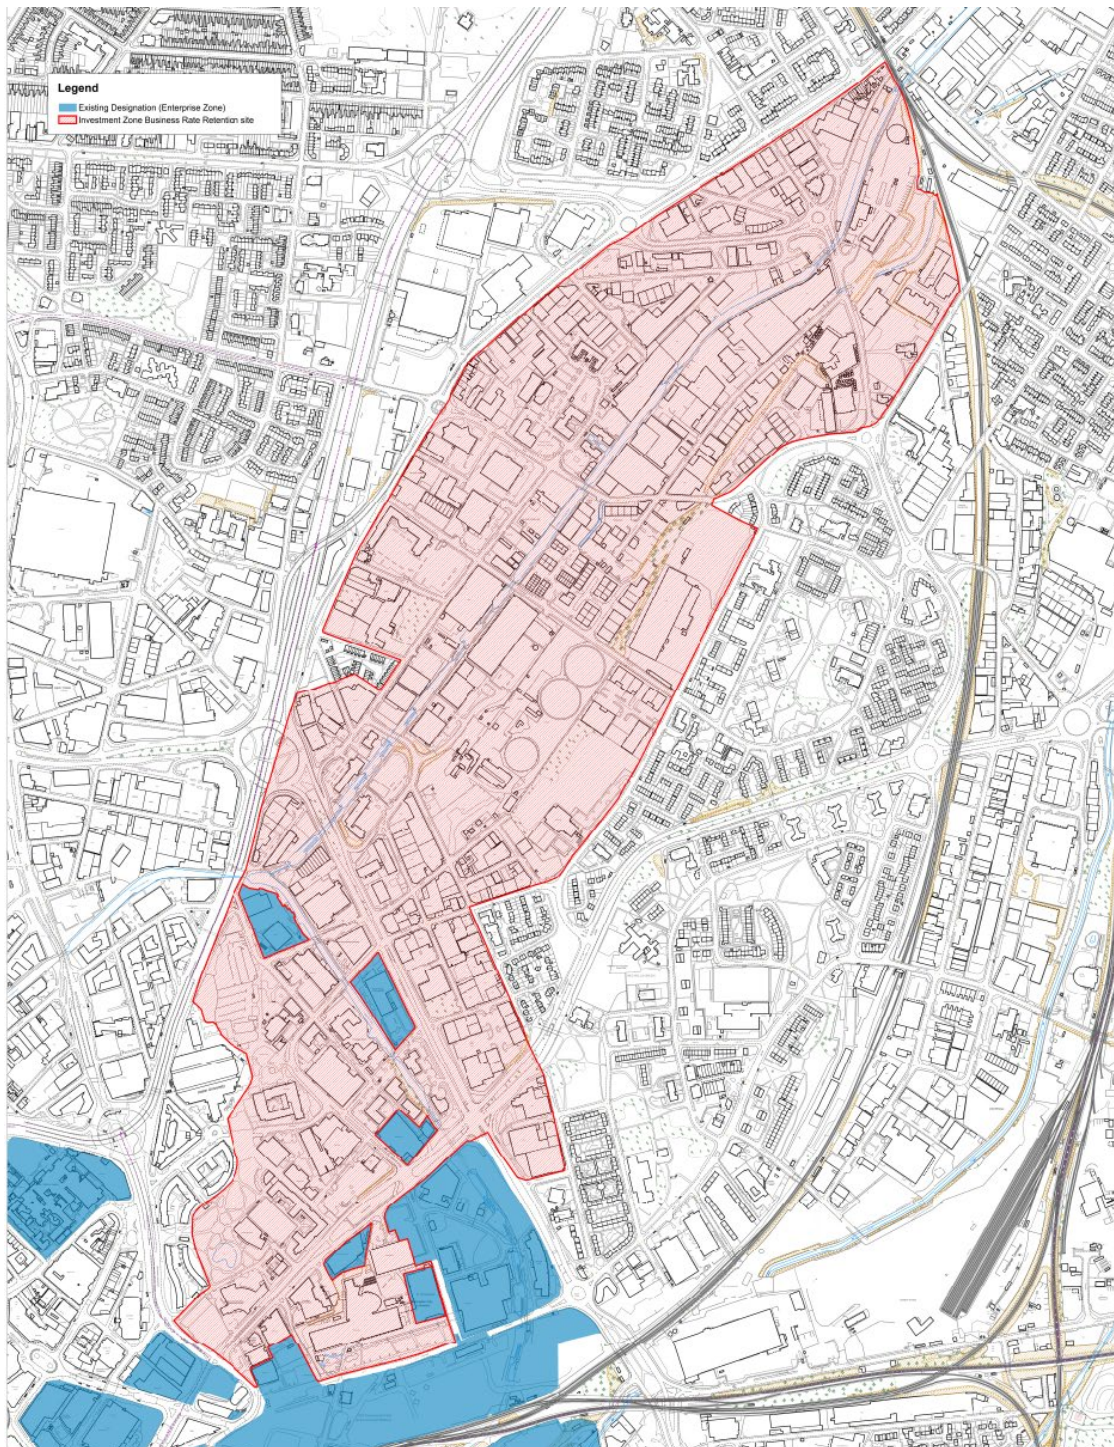

Not to Scale.

The designations indicated here are proposed only and are subject to HM Government's decisions on designation and ultimately parliamentary approval. They are published without prejudice to those decisions and must not be interpreted as being confirmed.

EBNS Growth Zone BRR Site (Birmingham Element)

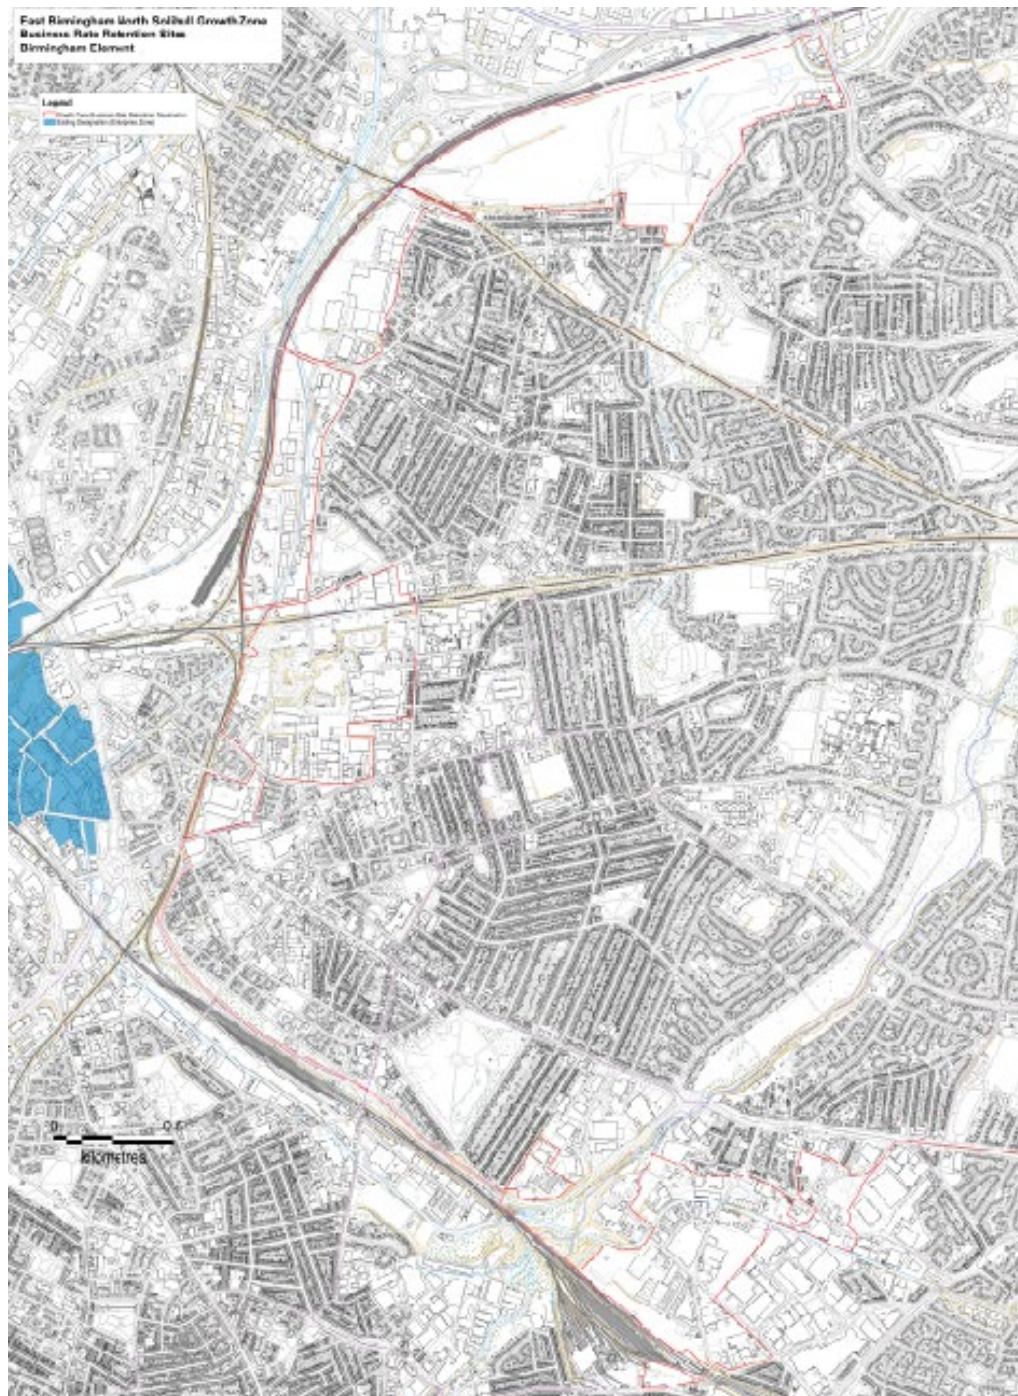

Not to Scale.

The designations indicated here are proposed only and are subject to HM Government's decisions on designation and ultimately parliamentary approval. They are published without prejudice to those decisions and must not be interpreted as being confirmed.