

KEY

-  BOLLARD
-  ANPR CAMERA LOCATION
-  DETAILED ANPR CAMERA (HEIGHT TO BE SET BY SIEMENS)
-  FEEDER PILLAR, DUCTING (SHOWN IN BLUE) AND CONNECTION TO EXISTING LV CABLE TO BE PROVIDED BY OTHERS REFER TO DNO CONNECTION LAYOUTS, DUCTING SHOWN IN RED AND CONNECTION TO CAMERA MAST TO BE INSTALLED AS PART OF THIS WORKS.

REFER TO PRIVATE CONNECTION DRAWING PROVIDED BY WPD FOR JUNCTION 14 UPPER CONYBERE STREET

**SAFETY, HEALTH AND ENVIRONMENTAL INFORMATION**  
**UNUSUAL SIGNIFICANT HAZARDS**


It is assumed that all works will be carried out by a competent contractor working, where appropriate, to an approved method statement.  
In addition to the hazards/risks normally associated with the types of work detailed on this drawing, note the following:

- CONSTRUCTION
1. EXISTING STATS, - REFER TO ASSOCIATED JUNCTION STAT PLANS
  2. PUBLIC
  3. WEATHER
  4. VEHICULAR MOVEMENT / LIVE TRAFFIC
  5. EXCAVATIONS


This drawing should not be scaled. Dimensions to be verified on site. Any discrepancies should be referred to the Engineer prior to work being put in hand.  
This drawing is the property of Waterman Infrastructure & Environment Limited, and the drawing is issued on the condition that it is not copied, reproduced, retained or disclosed to any unauthorised person, either wholly or in part without the consent in writing of Waterman Infrastructure & Environment Limited  
Pickfords Wharf, Clink Street, London SE1 9DG t 020 7928 7888 f 03333 444 501

**GENERAL NOTES**

1. THIS DRAWING IS TO BE READ IN CONJUNCTION WITH ALL ENGINEER'S, ARCHITECT'S OR OTHER RELEVANT DRAWINGS AND SPECIFICATIONS.
2. ALL DIMENSIONS AND LEVELS ARE TO BE CHECKED ON SITE BY THE CONTRACTOR PRIOR TO PREPARING ANY WORKING DRAWINGS OR COMMENCING ON SITE.
3. THE CONTRACTOR MUST ENSURE AND WILL BE HELD RESPONSIBLE FOR THE OVERALL STABILITY OF THE BUILDING/STRUCTURE/EXCAVATION AT ALL STAGES OF THE WORK.
4. ALL WORK BY THE CONTRACTOR MUST BE CARRIED OUT IN SUCH A WAY THAT ALL REQUIREMENTS UNDER THE HEALTH AND SAFETY AT WORK ACT ARE SATISFIED.
5. ALL WORK IS TO BE CARRIED OUT IN COMPLIANCE WITH THE REQUIREMENTS OF THE RELEVANT STATUTORY AUTHORITIES AND REGULATIONS
6. REINSTATEMENT DETAILS AS PER DRAWING 15533-SA-90-2602
7. FOR FEEDER PILLAR DETAILS AS PER DRAWING 15533-SA-90-2601
8. SERVICES ARE PRESENT. EXACT LOCATION TO BE CONFIRMED ON SITE.
9. FOR FURTHER DETAILS REFER TO WIE DOCUMENT 'CIVILS SPECIFICATION.'

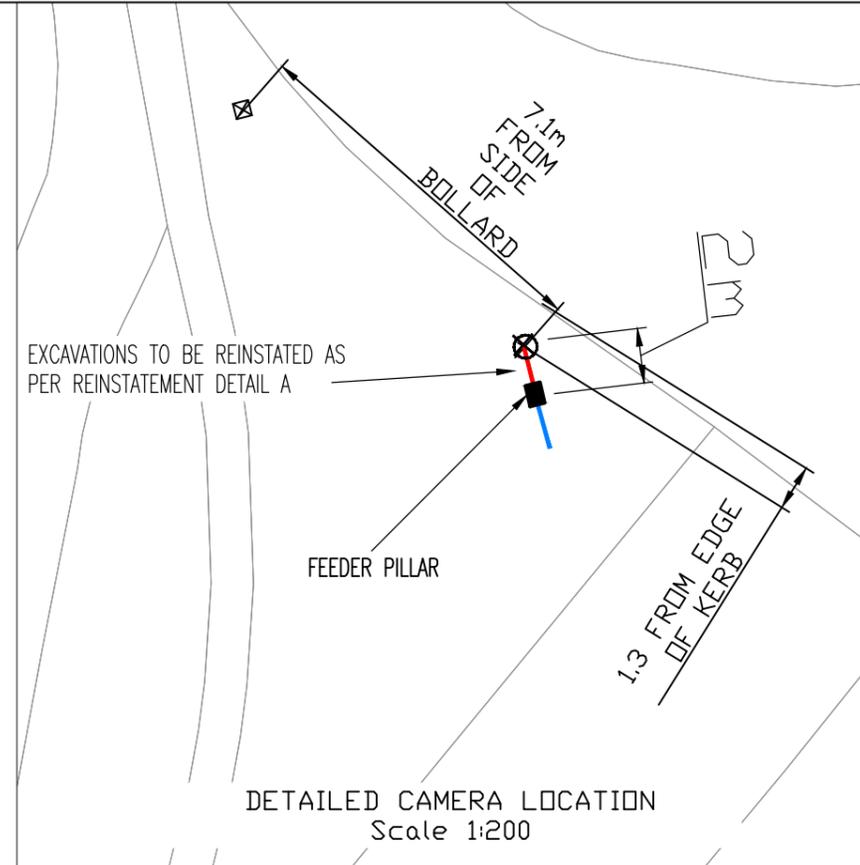

SERVICES ARE PRESENT AND PRIOR TO UNDERTAKING ANY EXCAVATION THE GPR SURVEYS AND UTILITY PROVIDERS DRAWINGS MUST BE REFERRED TO. FINAL FOUNDATION LOCATION TO BE ASSESSED FOLLOWING TRIAL HOLE.

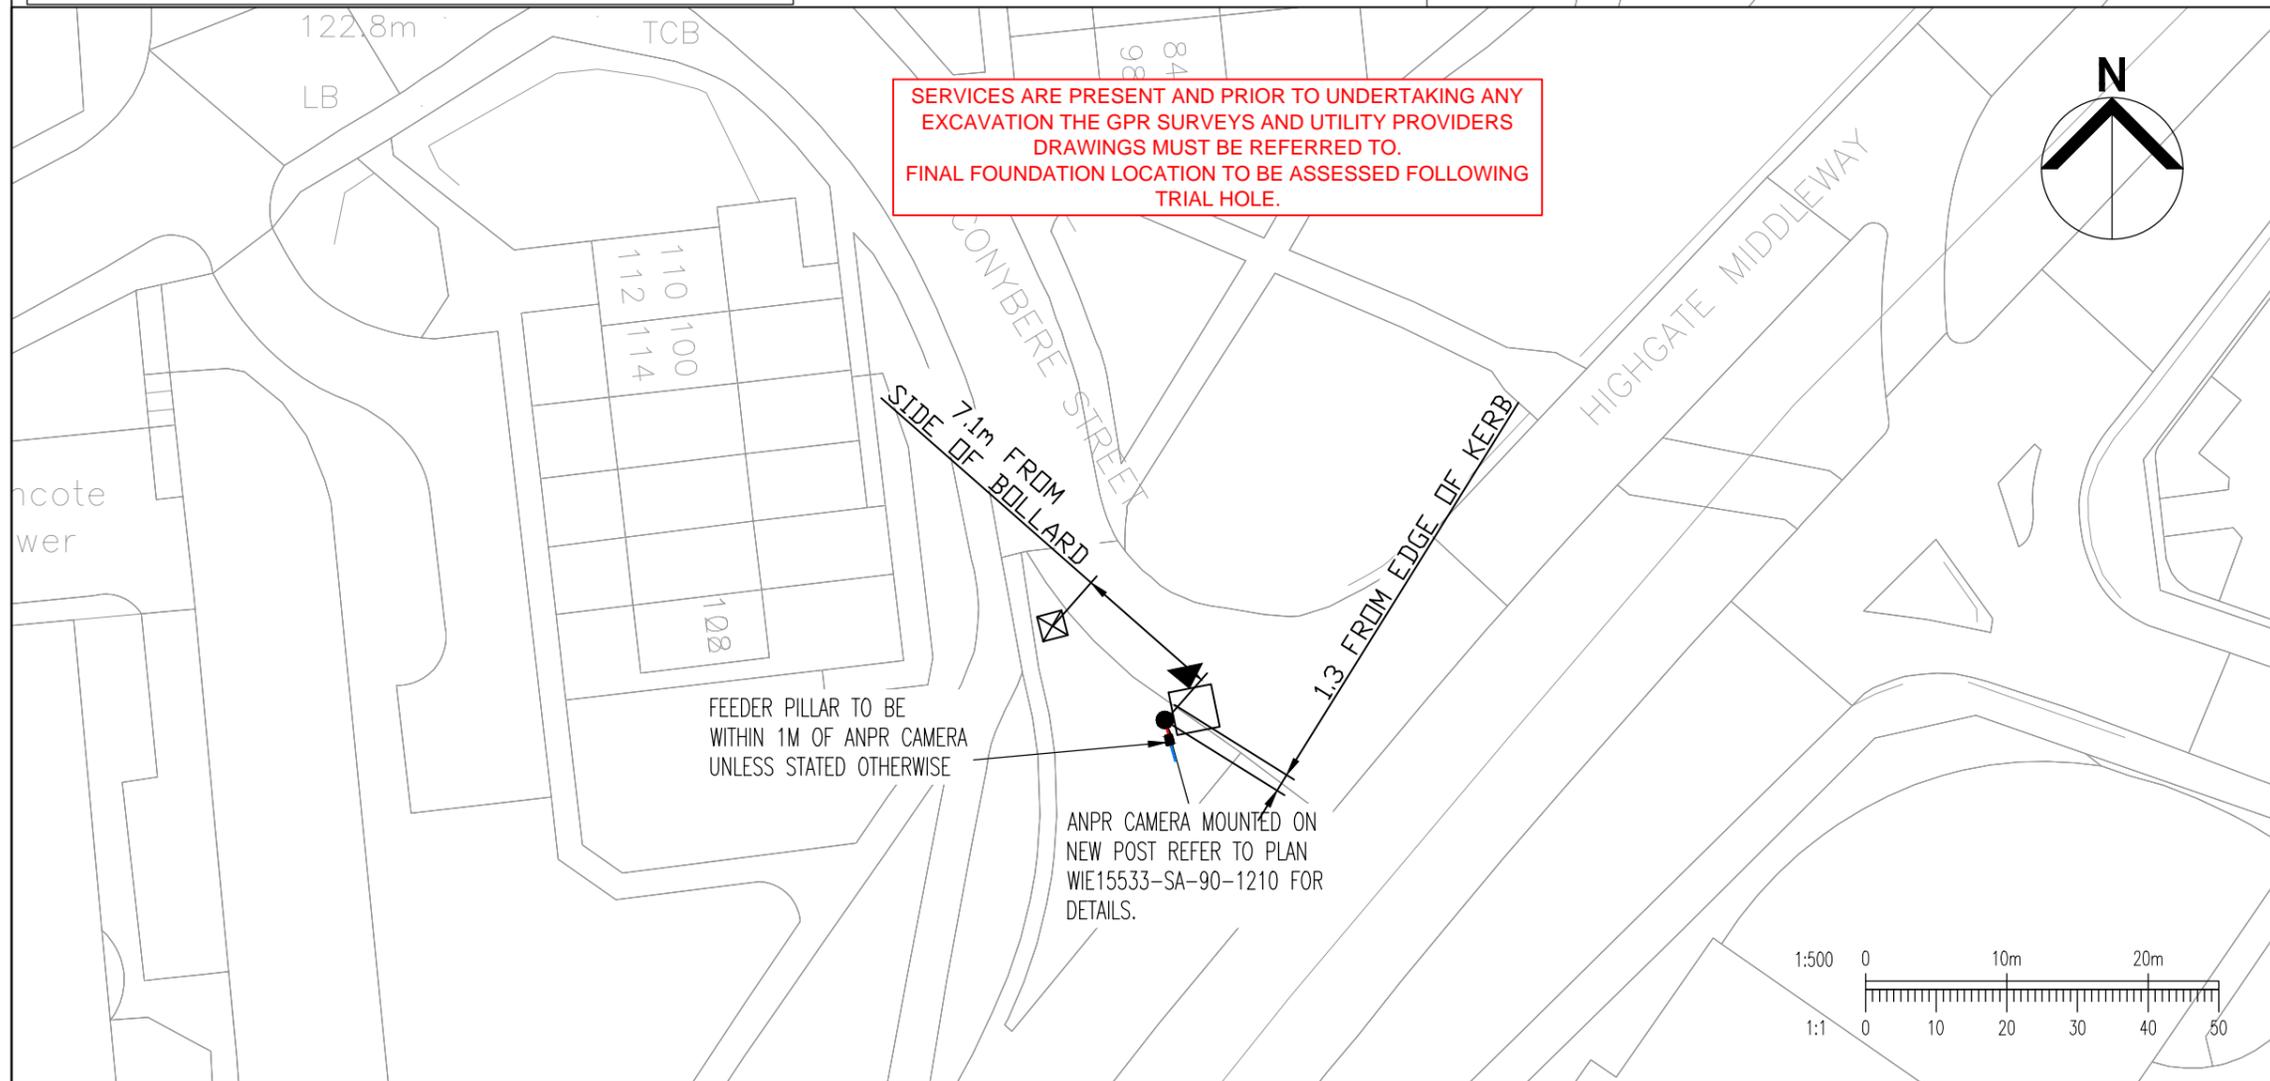


Rev	Date	Description	By
E03	26.09.19	ISSUED FOR CONSTRUCTION	JB
E02	13.09.19	BCC COMMENTS INCORPORATED	DP
E01	30.07.19	ISSUED FOR CONSTRUCTION	JB

Amendments	
Project	<b>BIRMINGHAM CAZ</b>
Title	<b>UPPER CONYBERE STREET JUNCTION 14 ANPR CAMERA LOCATION</b>
Client	<b>BIRMINGHAM CITY COUNCIL</b>



5th Floor One Cornwall Street Birmingham B3 2DX  
t 0121 212 7700 f 03333 444 501  
mail@watermangroup.com www.watermangroup.com

Drawing Status				
<b>CONSTRUCTION</b>				
Designed by	JB	Checked by	DP	Project No
Drawn by	JB	Date	MARCH 2019	15533
Scales @ A3		1:500	Computer File No	
work to figured dimensions only			15533-J14-90-001 - Upper Conybere Street - E03.dwg	
Publisher	Zone	Category	Number	Revision
WIE	J14	90	001	E03

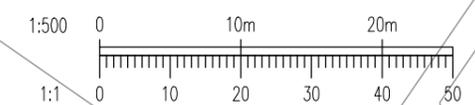

File Path: I:\s\WIEL\Projects\WIE15533 Birmingham CAZ\1007\_CAD\90\Construction Drawings\