

AREA EDGED RED **757** SQ. METRES APPROX. **905** SQ. YARDS APPROX.



**Birmingham**  
City Council

Waheed Nazir  
Corporate Director, Economy  
1 Lancaster Circus  
Birmingham, B2 2GL.

Small Heath Park Lodge  
Coventry Road  
South Yardley



SCALE

1:1,250

DRAWN


Bharat Patel

DATE

06/07/2017

O.S.Ref SP1085NW



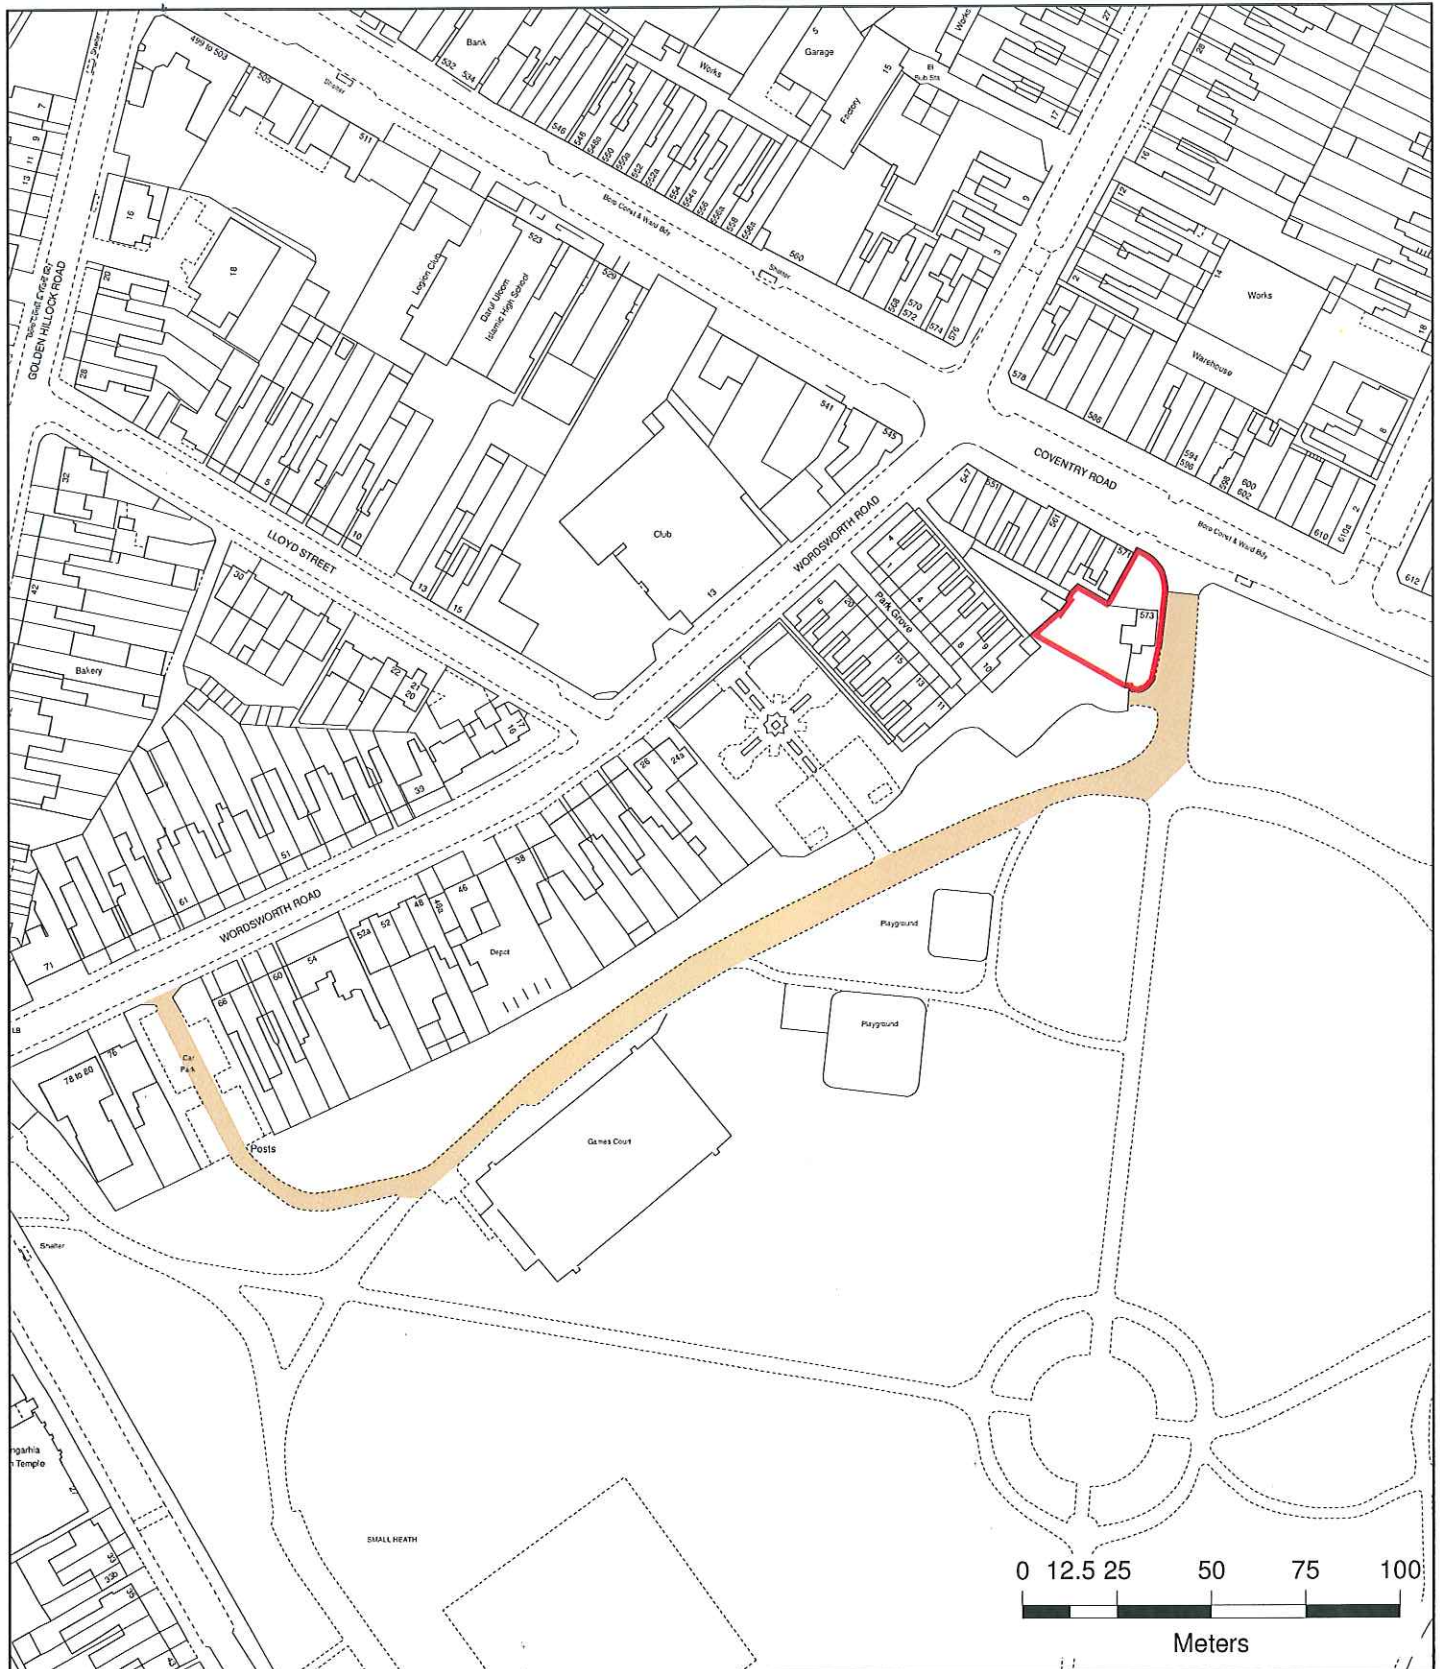

AREA EDGED RED 757 SQ. METRES APPROX. 905 SQ. YARDS APPROX.



**Birmingham**  
City Council

Waheed Nazir  
Corporate Director, Economy  
1 Lancaster Circus  
Birmingham, B2 2GL.

Small Heath Park Lodge  
Coventry Road  
South Yardley



SCALE

1:2,000

DRAWN

Bharat Patel

DATE

06/07/2017

O.S.Ref SP1085NW





DANGER  
KEEP  
AWAY

20.8.2003