
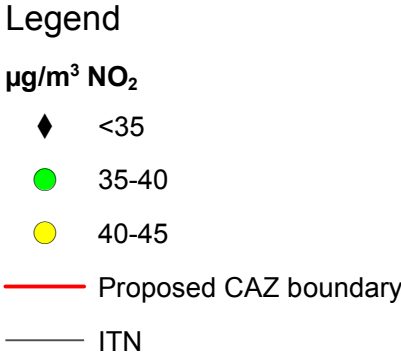



FIGURE 13

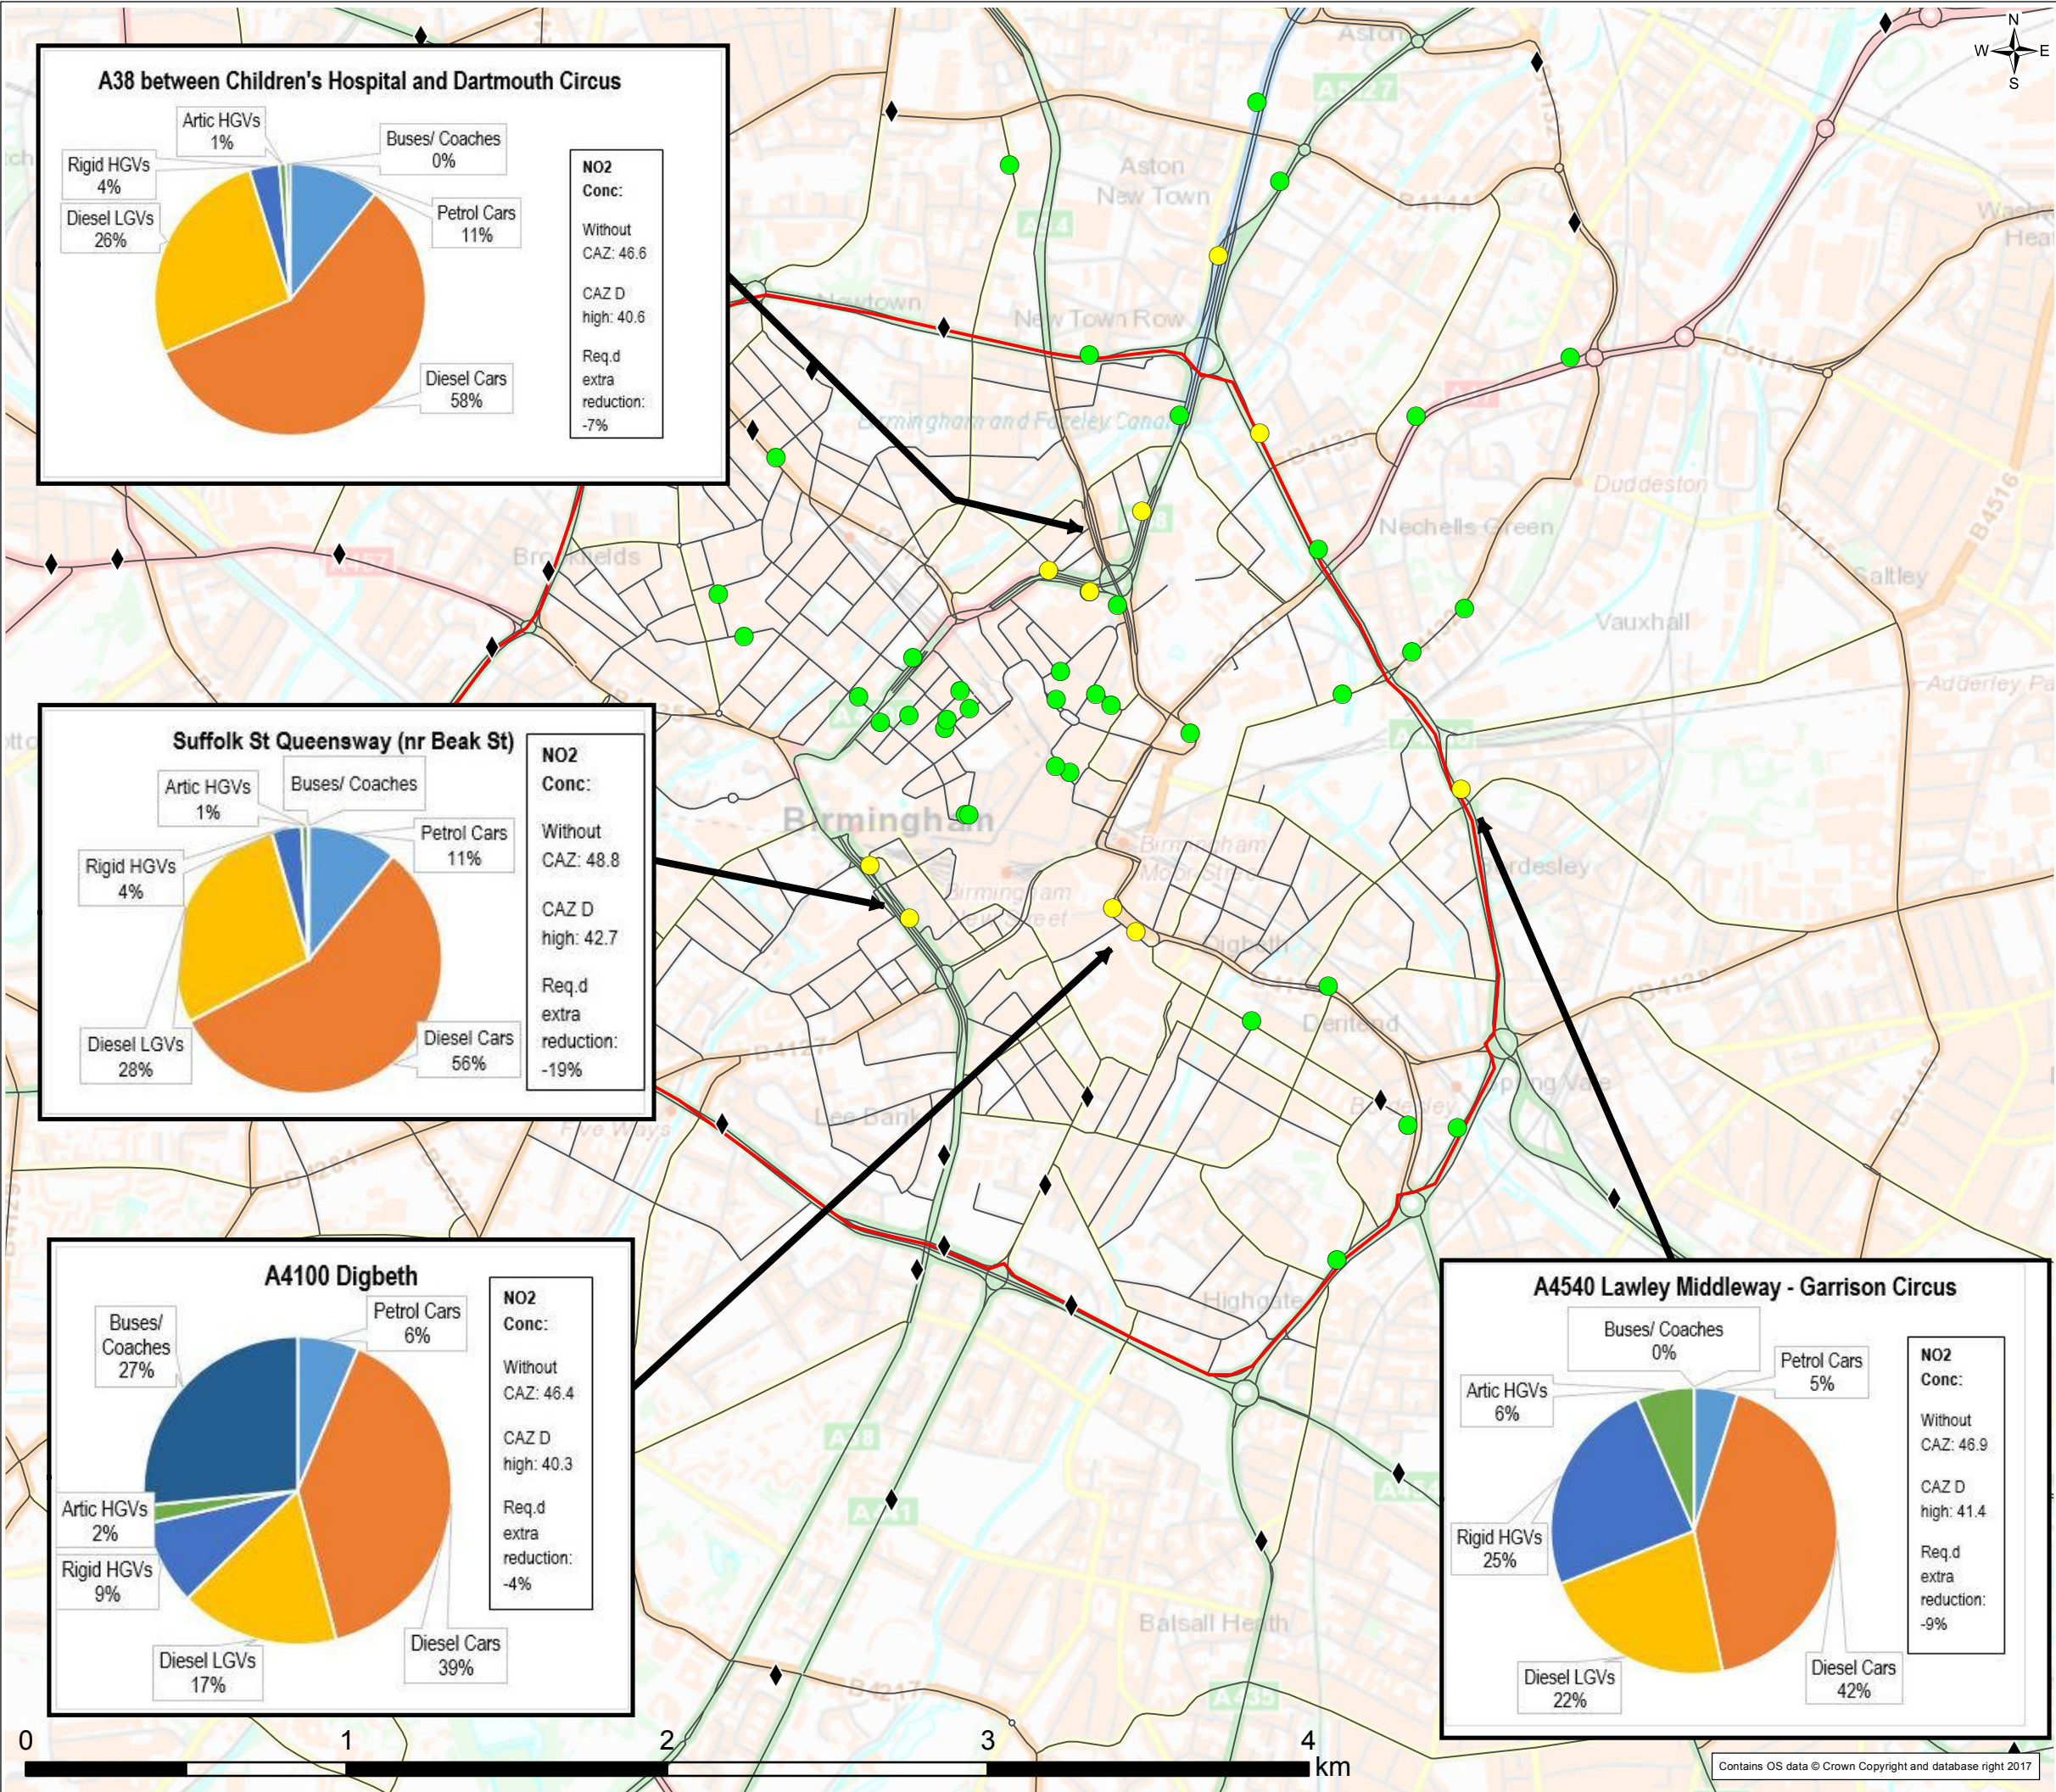

0	25/04/2018	Initial Issue	GH	XXX	XXX	XXX
Rev.	Date	Purpose of revision	Drawn	Check'd	Rev'd	App'd
<div><b>JACOBS</b><sup>®</sup></div> <div>7th Floor, 2 Colmore Square, 38 Colmore Circus, Queensway, Birmingham, B4 6BN Tel: +44 (0)121 237 4000 Fax: +44 (0)121 237 4001 www.jacobs.com</div>						
Client						
<div> <b>Birmingham City Council</b></div>						
Project						
BIRMINGHAM CLEAN AIR ZONE						
Drawing Title						
LOCATIONS OF KEY NO2 EXCEEDANCE AND SOURCE APPORTIONMENT WITH CAZ D (HIGH CHARGE) SCENARIO						
Scale @ A3		1:20,000			DO NOT SCALE	
Jacobs No.		B2309019				
This drawing is not to be used in whole in or part other than for the intended purpose and project as defined on this drawing. Refer to the contract for full terms and conditions.						