



Scheme Ref.	ASTON PERRY BARR	
Sign Ref.	S	x-height 125.0
Letter colour	WHITE	SIGN FACE
Background	BLUE	Width 2740mm
Border	WHITE	Height 635mm
Material	Class R3B Microprismatic	Area 1.74m²



Scheme Ref.	CAZ MILES AHEAD	
Sign Ref.	S	x-height 125.0
Letter colour	WHITE	SIGN FACE
Background	DARK GREEN	Width 2920mm
Border	WHITE	Height 1030mm
Material	Class R3B Microprismatic	Area 3.01m²




Scheme Ref.	MOTORCYCLISTS	
Sign Ref.	S	x-height 125.0
Letter colour	BLACK	SIGN FACE
Background	WHITE	Width 1000mm
Border	BLACK	Height 1000mm
Material	Class R3B Microprismatic	Area 1.00m²



Scheme Ref.	RING ROAD CITY CENTRE	
Sign Ref.	S	x-height 125.0
Letter colour	WHITE	SIGN FACE
Background	BLUE	Width 5550mm
Border	WHITE	Height 690mm
Material	Class R3B Microprismatic	Area 3.82m²

EXISTING PLATES TO BE REMOVED BY A COMPETENT PARTY. PRIOR TO INSTALLATION A CONDITIONAL SURVEY IS REQUIRED TO ASCERTAIN THE CONDITION OF THE EXISTING CLIPS AND FIXINGS. ALL STRUCTURAL ELEMENTS TO BE REINSTATED AS EXISTING UNLESS STATED OTHERWISE.

UPON COMPLETION OF SITE SURVEY, A FABRICATION/MANUFACTURER'S DRAWING TO BE PRODUCED WHICH WILL DETAIL SLIPS/FIXINGS ETC.

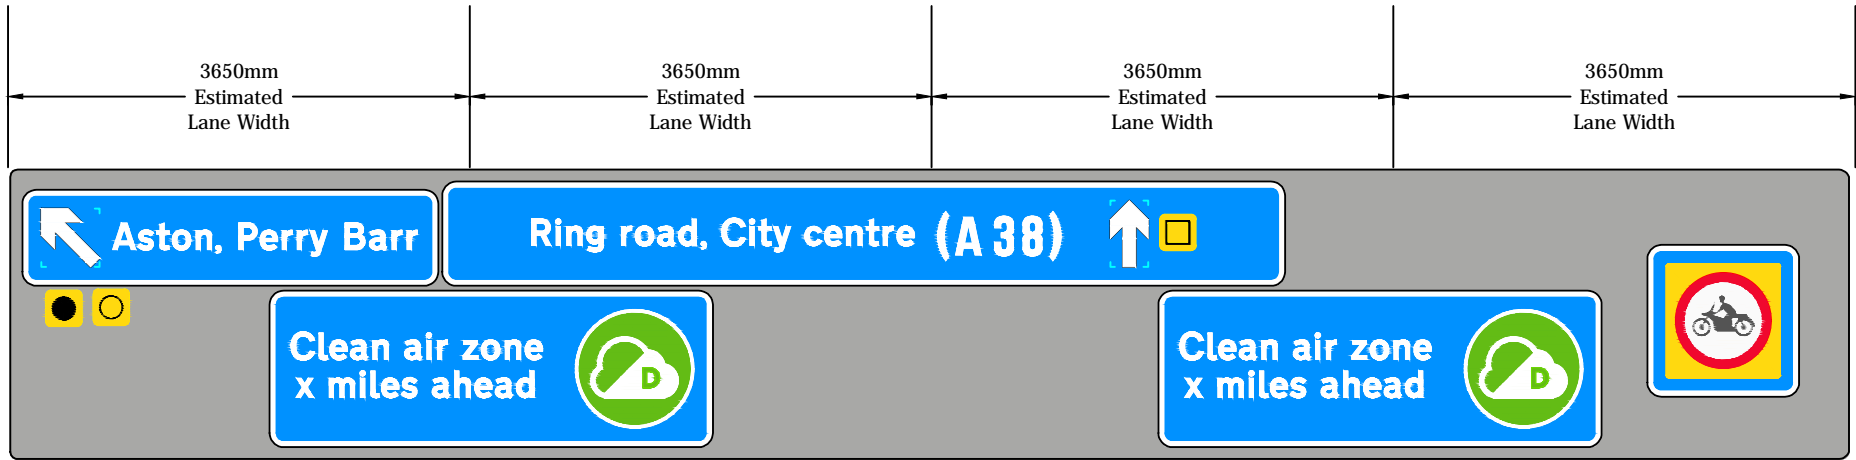

Scheme Ref.	Total	
Sign Ref.	N/A	x-height 125.0
Letter colour	N/A	SIGN FACE
Background	GREY	Width 12095mm
Border	N/A	Height 1905mm
Material	Class R3B Microprismatic	Area 23.05m²

Backing board to be non reflective to British Standard BSEN12899/1

This drawing should not be scaled. Dimensions to be verified on site. Any discrepancies should be referred to the Engineer prior to work being put in hand.

This drawing is the property of Waterman Infrastructure & Environment Limited, and the drawing is issued on the condition that it is not copied reproduced, retained or disclosed to any unauthorised person, either wholly or in part without the consent in writing of Waterman Infrastructure & Environment Limited
Pickfords Wharf, Clink Street, London SE1 9DG t 020 7928 7888 f 03333 444 501

GENERAL NOTES

- THIS DRAWING IS TO BE READ IN CONJUNCTION WITH ALL ENGINEER'S, ARCHITECT'S OR OTHER RELEVANT DRAWINGS AND SPECIFICATIONS.
- ALL DIMENSIONS AND LEVELS ARE TO BE CHECKED ON SITE BY THE CONTRACTOR PRIOR TO PREPARING ANY WORKING DRAWINGS OR COMMENCING ON SITE.
- THE CONTRACTOR MUST ENSURE AND WILL BE HELD RESPONSIBLE FOR THE OVERALL STABILITY OF THE BUILDING/STRUCTURE/EXCAVATION AT ALL STAGES OF THE WORK.
- ALL WORK BY THE CONTRACTOR MUST BE CARRIED OUT IN SUCH A WAY THAT ALL REQUIREMENTS UNDER THE HEALTH AND SAFETY AT WORK ACT ARE SATISFIED.
- ALL WORK IS TO BE CARRIED OUT IN COMPLIANCE WITH THE REQUIREMENTS OF THE RELEVANT STATUTORY AUTHORITIES AND REGULATIONS.
- ALL EXISTING SIGN PLATES TO BE TAKEN DOWN AND REMOVED TO TIP. NEW SIGNS TO BE MANUFACTURED ON NEW PANELS.CONTRACTOR TO CONFIRM EXISTING MATERIAL THICKNESS AND NEW SIGN TO MATCH THE EXISTING.
- FOR CLIPS AND INSTALLATION REFER TO GANTRY TECHNICAL NOTE TN1220.

E01	27.09.19	ISSUED FOR CONSTRUCTION	DP
Rev	Date	Description	By

Amendments

Project	BIRMINGHAM CAZ
Title	CLEAN AIR ZONE GANTRY SIGNS SHEET 1 OF 8
Client	BIRMINGHAM CITY COUNCIL



5th Floor One Cornwall Street Birmingham B3 2DX
t 0121 212 7700 f 03333 444 501
mail@watermangroup.com www.watermangroup.com

Drawing Status					
CONSTRUCTION					
Designed by		SAT		Checked by	DP
Drawn by		SAT		Date	AUG 2019
Scales @ A3				Computer File No	
work to figured dimensions only				15533-SA-90-1220-1227 CAZ Gantry Signs E01.dwg	
NOT TO SCALE					
Publisher		Zone		Number	Revision
WIE		SA		1220	E01