
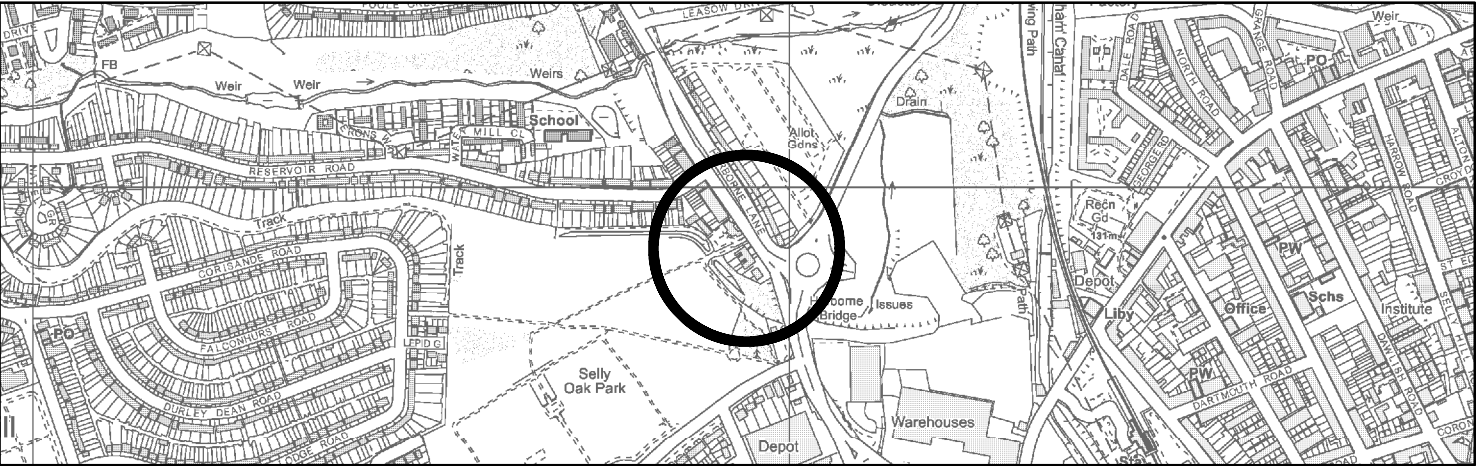
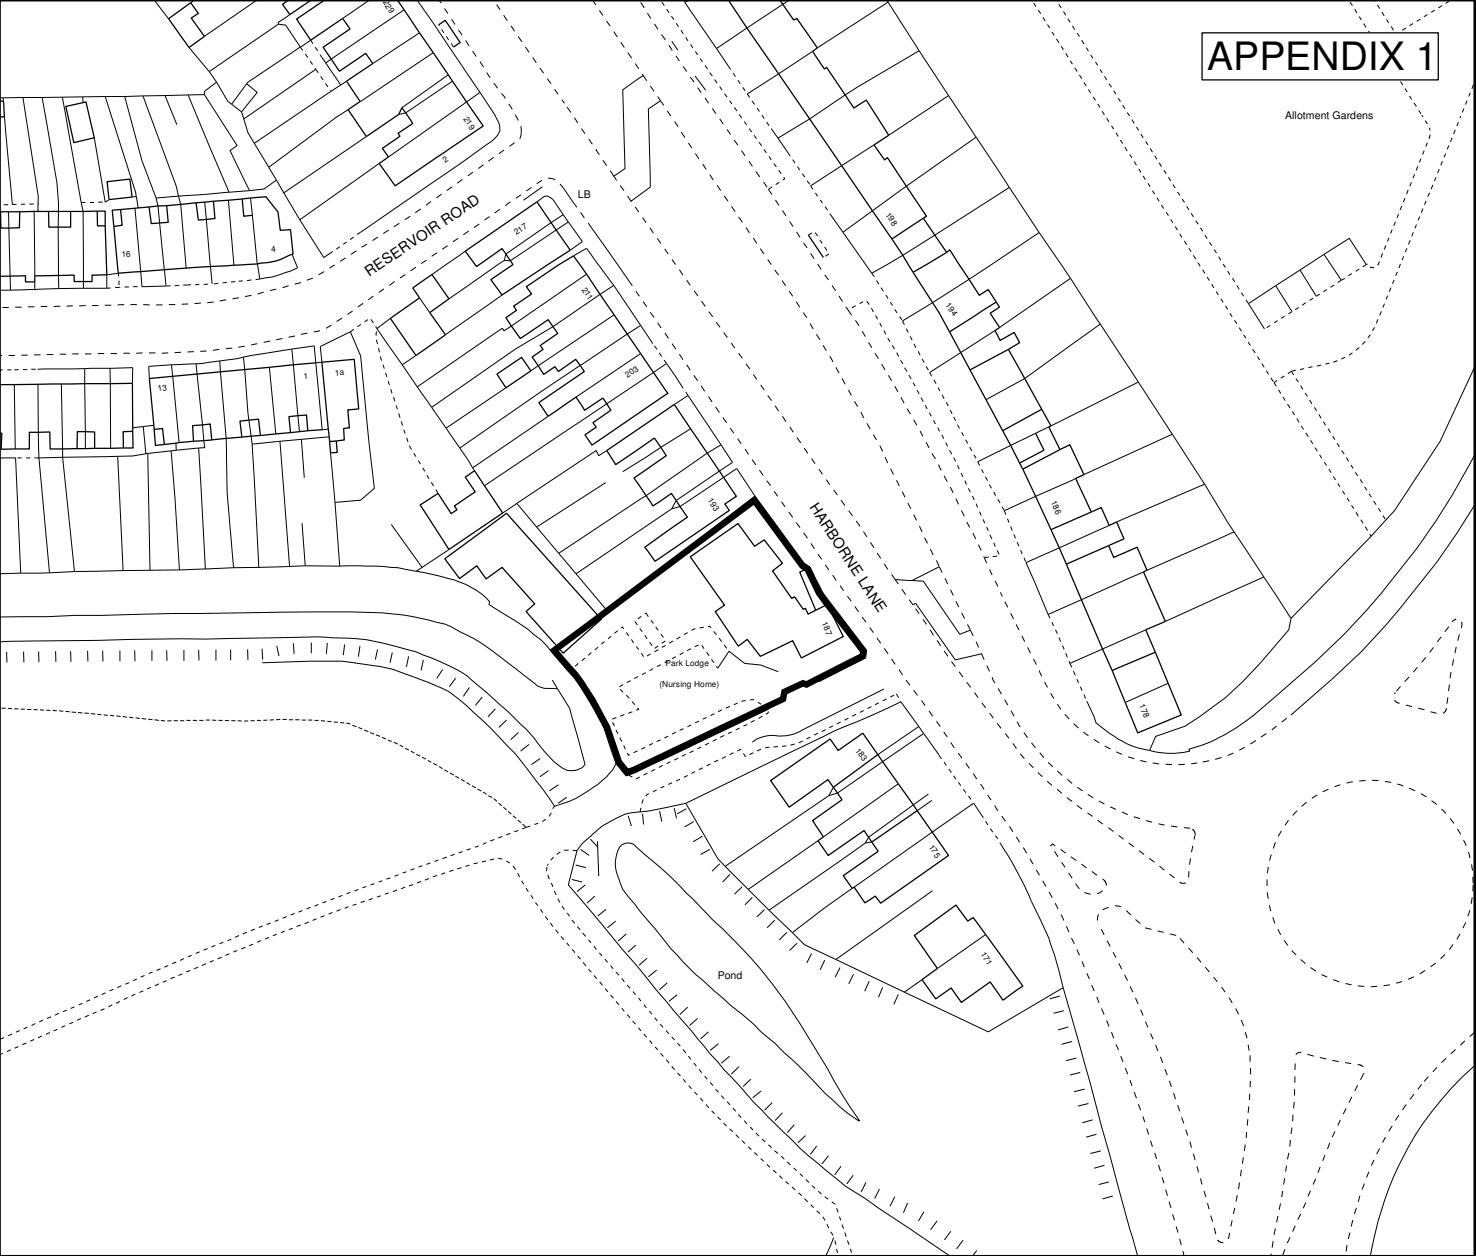


APPENDIX 1

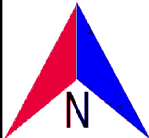

© Crown Copyright and database right 2016. Ordnance Survey 100021326.
You are not permitted to copy, sub-licence, distribute or sell any of this data to third parties in any form.

 Birmingham City Council		Peter Jones BSc, FRICS Director of Property Birmingham Property Services PO Box 16255 Birmingham B2 2WT		
187 Harborne Lane Selly Oak		Scale (Main Map)	Drawn	Date
		1:1,250	Bharat Patel	08/04/2016
		O.S.Ref. SP0382NE		