

ANPR CAMERA LOCATION



DETAILED ANPR CAMERA (HEIGHT TO BE SET BY SIEMENS)



FEEDER PILLAR, DUCTING (SHOWN IN BLUE) AND CONNECTION TO EXISTING LV CABLE TO BE PROVIDED BY OTHERS REFER TO DNO CONNECTION LAYOUTS, DUCTING SHOWN IN RED AND CONNECTION TO CAMERA MAST TO BE INSTALLED AS PART OF THIS WORKS.

SAFETY, HEALTH AND ENVIRONMENTAL INFORMATION UNUSUAL SIGNIFICANT HAZARDS

It is assumed that all works will be carried out by a competent contractor working, where appropriate, to an approved method statement. In addition to the hazards/risks normally associated with the types of work detailed on this drawing, note the following:

CONSTRUCTION

- 1. EXISTING STATS, REFER TO ASSOCIATED JUNCTION STAT PLANS
- 2. PUBLIC
- 3. WEATHER
- 4. VEHICULAR MOVEMENT / LIVE TRAFFIC
- 5. EXCAVATIONS

ν_ω FEEDER PILLAR EXCAVATIONS TO BE REINSTATED AS PER REINSTATEMENT DETAIL A

DETAILED CAMERA LOCATION Scale 1:200

This drawing should not be scaled. Dimensions to be verified on site

This drawing is the property of Waterman Infrastructure & Environment Limited, and the drawing is issued on the condition that it is not copied reproduced, retained or disclosed any unauthorised person, either wholly or in part without the consent in writing of Waterman Infrastructure & Environment Limited Pickfords Wharf, Clink Street, London SE1 9DG t 020 7928 7888 f 03333 444 501

GENERAL NOTES

- 1. THIS DRAWING IS TO BE READ IN CONJUNCTION WITH ALL ENGINEER'S, ARCHITECT'S OR OTHER RELEVANT DRAWINGS AND SPECIFICATIONS.
- 2. ALL DIMENSIONS AND LEVELS ARE TO BE CHECKED ON SITE BY THE CONTRACTOR PRIOR TO PREPARING ANY WORKING DRAWINGS OR COMMENCING ON SITE.
- 3. THE CONTRACTOR MUST ENSURE AND WILL BE HELD RESPONSIBLE FOR THE OVERALL STABILITY OF THE BUILDING/STRUCTURE/EXCAVATION AT ALL STAGES OF THE WORK.
- ALL WORK BY THE CONTRACTOR MUST BE CARRIED OUT IN SUCH A WAY THAT ALL REQUIREMENTS UNDER THE HEALTH AND SAFETY AT WORK ACT ARE SATISFIED.
- 5. ALL WORK IS TO BE CARRIED OUT IN COMPLIANCE WITH THE REQUIREMENTS OF THE RELEVANT STATUTORY AUTHORITIES AND
- 6. REINSTATEMENT DETAILS AS PER DRAWING 15533-SA-90-2602
- FOR FEEDER PILLAR DETAILS AS PER DRAWING 15533-SA-90-2601
- 8. SERVICES ARE PRESENT. EXACT LOCATION TO BE CONFIRMED ON SITE.
- 9. FOR FURTHER DETAILS REFER TO WIE DOCUMENT 'CIVILS SPECIFICATION.

E03 26.09.19 ISSUED FOR CONSTRUCTION E02 13.09.19 BCC COMMENTS INCORPORATED DP E01 30.07.19 ISSUED FOR CONSTRUCTION Date

Amendments

BIRMINGHAM CAZ

WESTLEY STREET JUNCTION 8 ANPR CAMERA LOCATION

BIRMINGHAM CITY COUNCIL




5th Floor One Cornwall Street Birmingham B3 2DX t 0121 212 7700 f 03333 444 501

mail@watermangroup.com www.watermangroup.co

CONSTRUCTION

Designed by	JB	JB Checked by		DP		Project No	
Drawn by	JB	Date	MA	MARCH 2019		15533	
Scales @ A3 work to figured dime	ensions only	1:500)		15	Computer File 533-J08-90-001 - V	No Vestley Street - E03.dv
Publisher	Publisher Zone		Category		Number		Revision

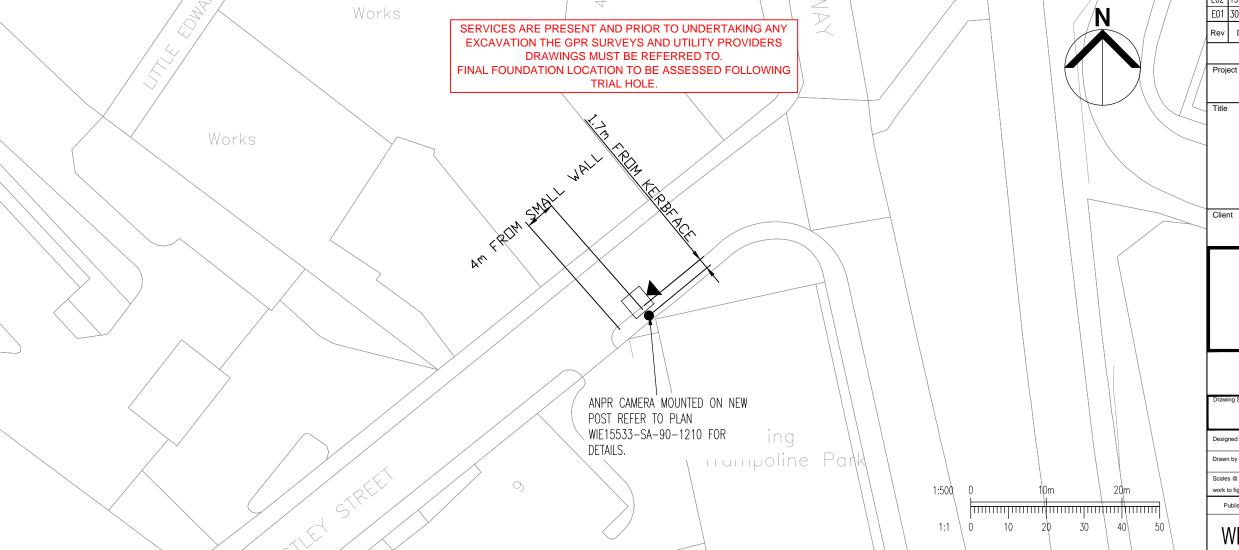

REFER TO DNO CONNECTION DRAWING FOR

JUNCTION 8 WESTLEY STREET