



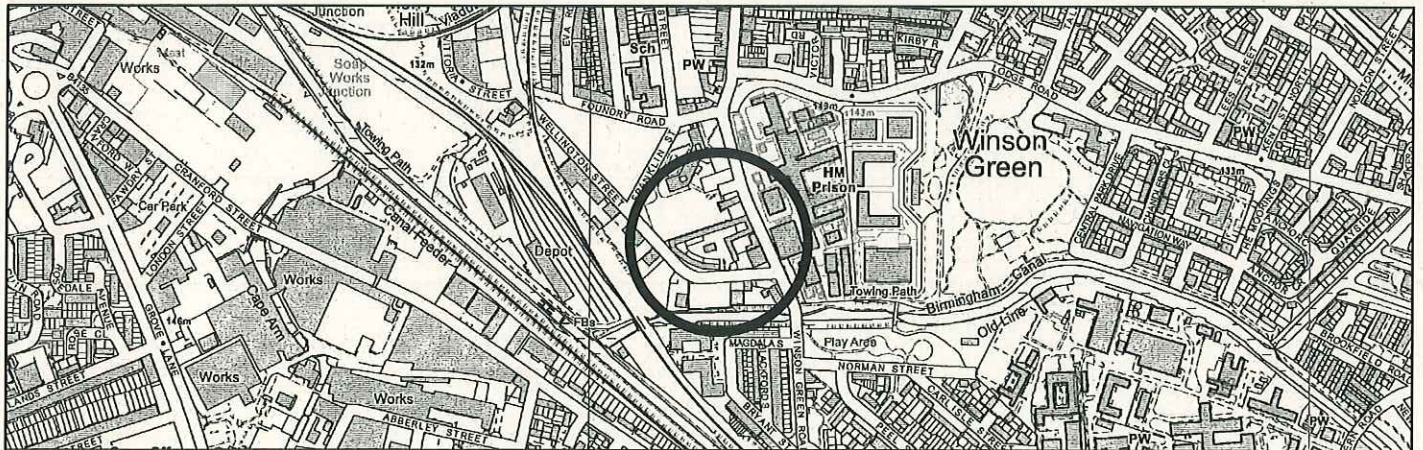

© Crown Copyright and database right 2019. Ordnance Survey 100021326.
You are not permitted to copy, sub-licence, distribute or sell any of this data to third parties in any form.

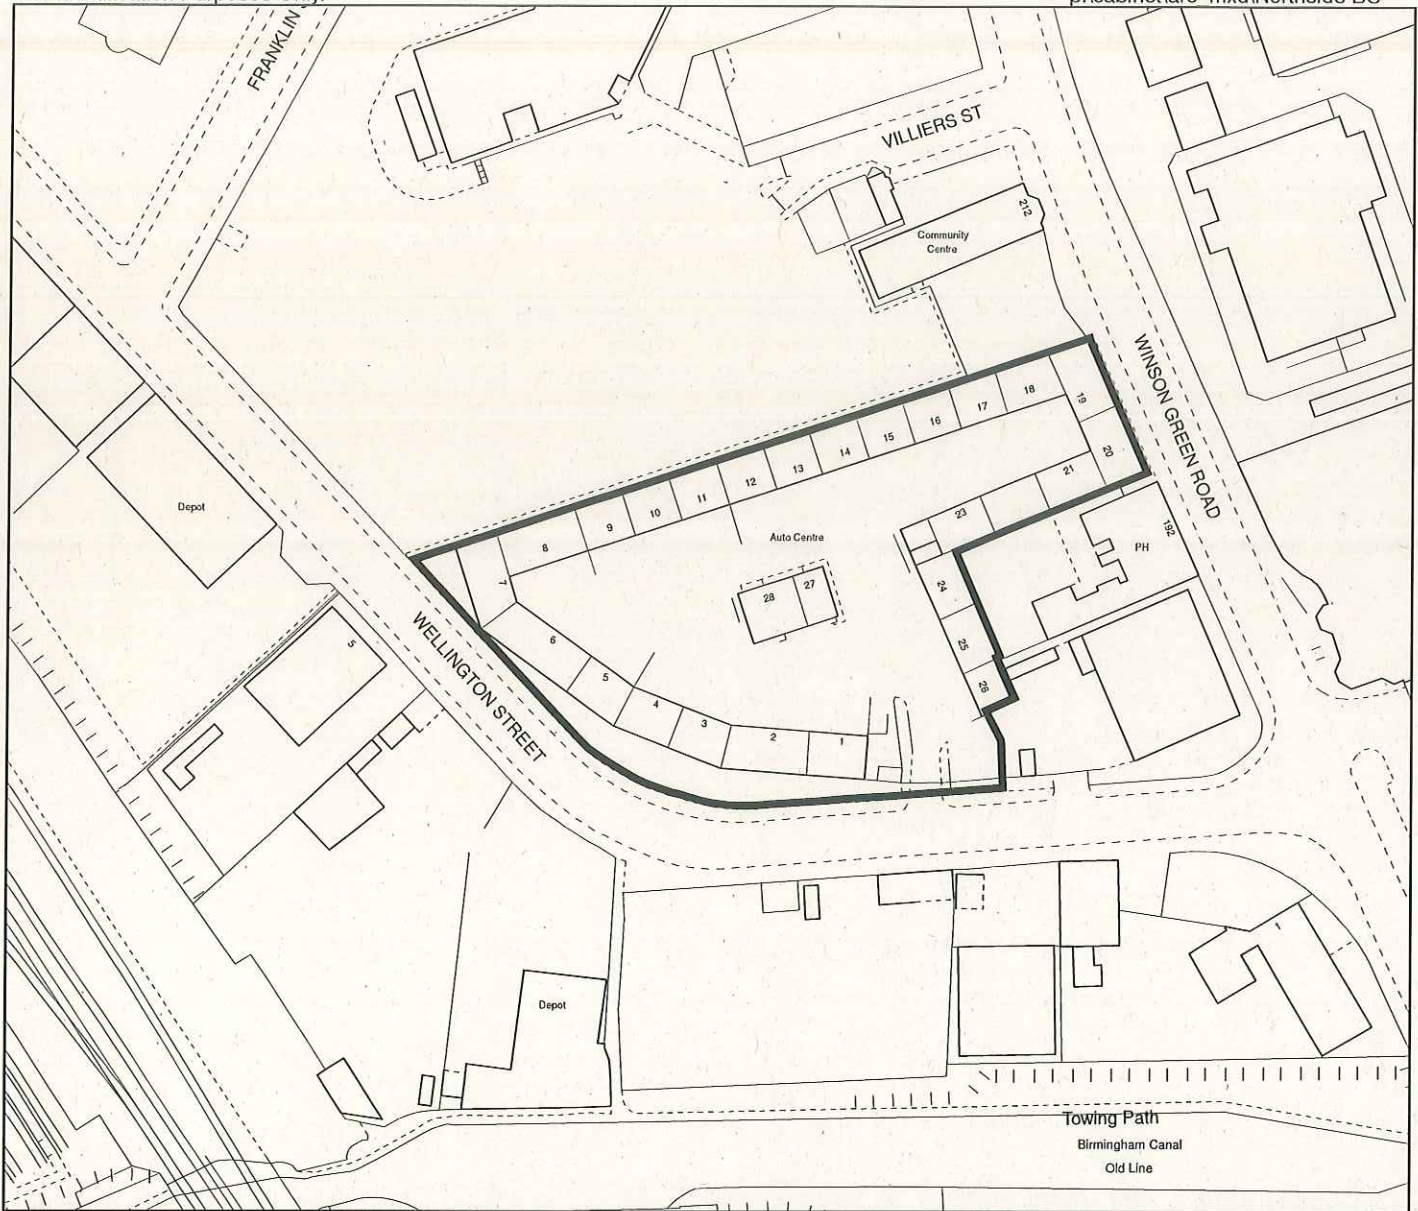

Birmingham
City Council

Waheed Nazir
Director - Inclusive Growth
1 Lancaster Circus
PO Box 14439
Birmingham, B2 2JE

Northside Business Centre
Wellington Street
Soho & Jewellery Quarter



Scale (Main Map)

1:1,250



Drawn

Bharat Patel

Date

17/10/2019

O.S.Ref SP0488SW

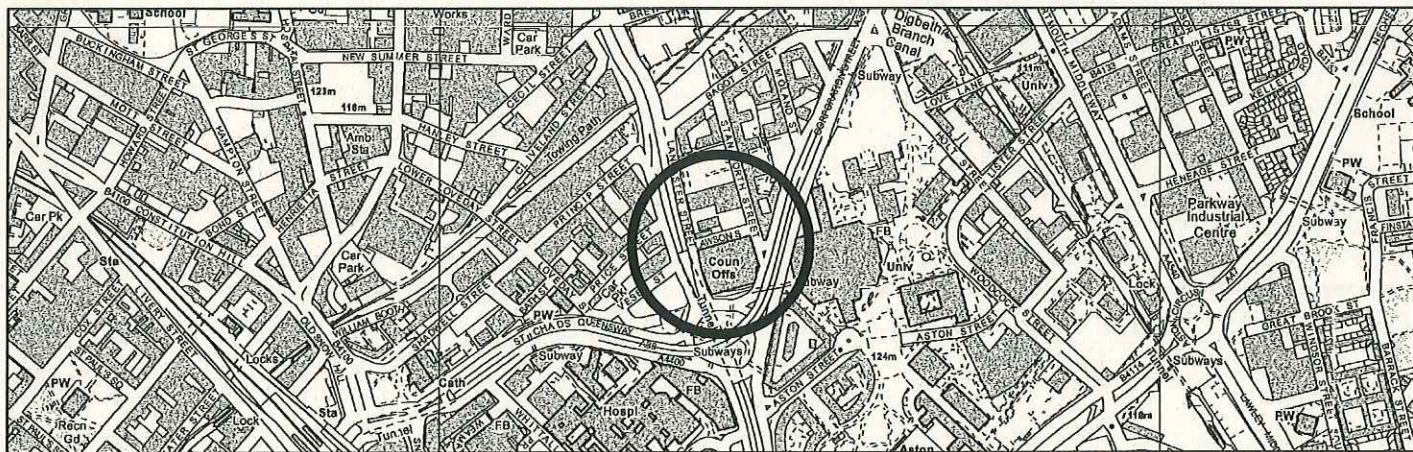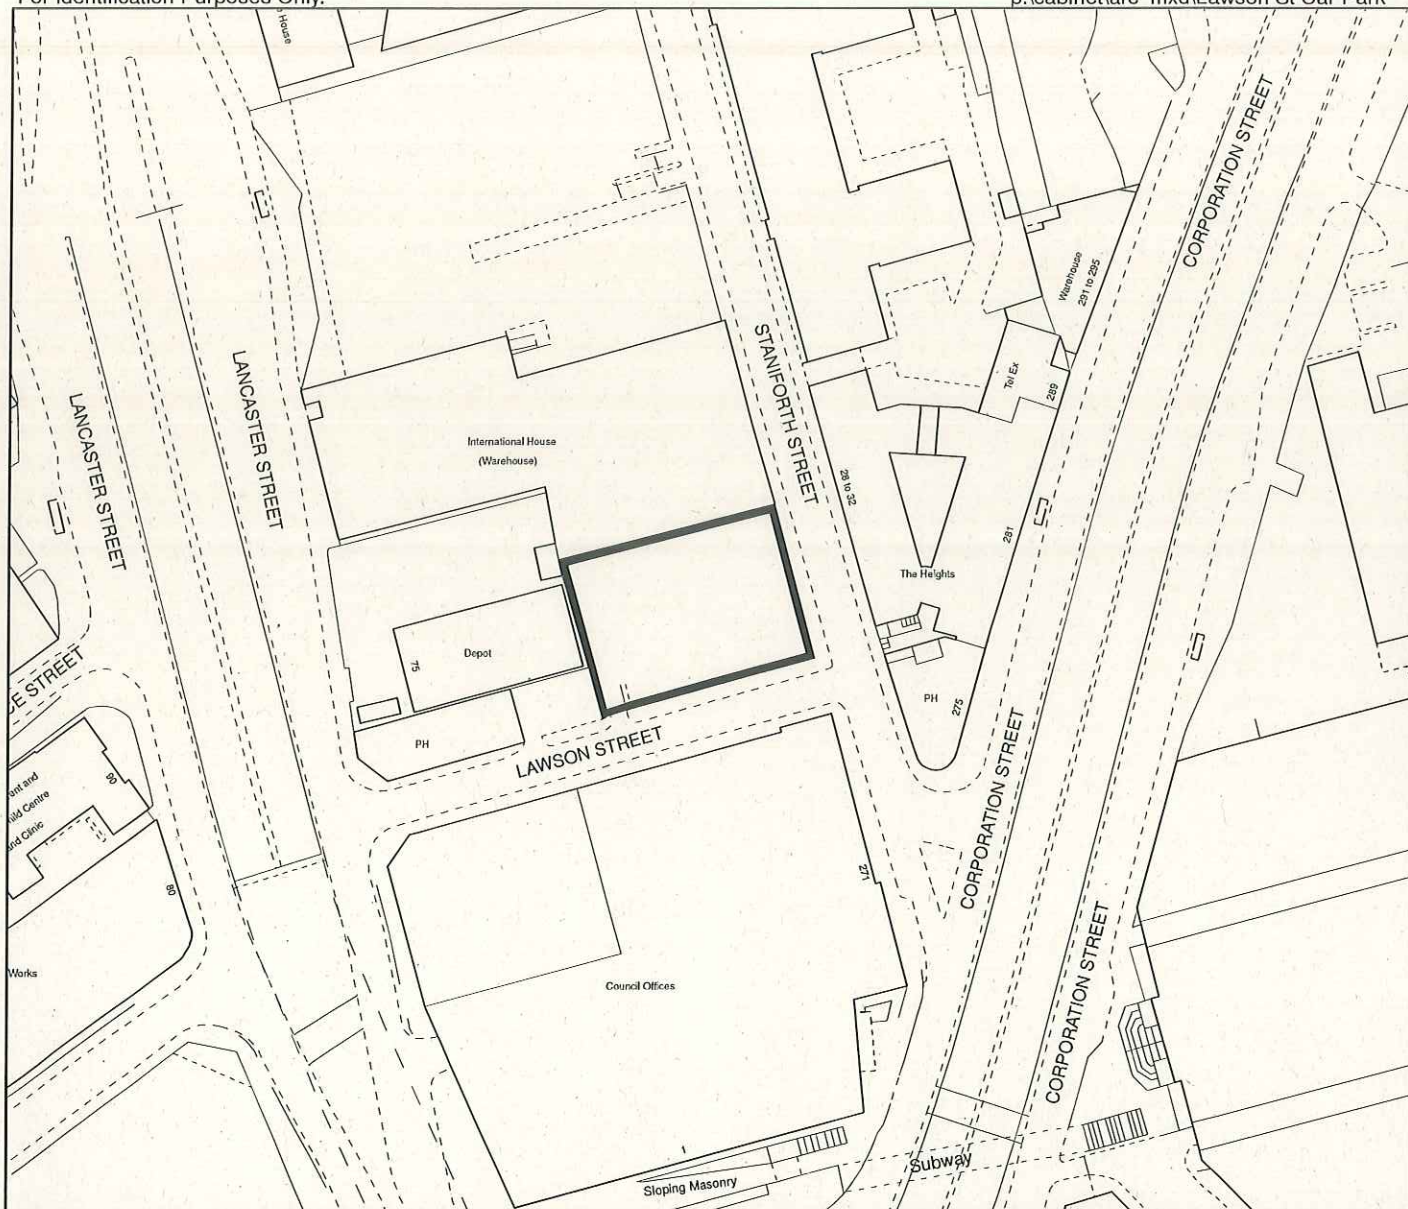

© Crown Copyright and database right 2019. Ordnance Survey 100021326.

You are not permitted to copy, sub-licence, distribute or sell any of this data to third parties in any form.



Birmingham
City Council

Waheed Nazir
Director - Inclusive Growth
1 Lancaster Circus
PO Box 14439
Birmingham, B2 2JE

Car Park Site At
Lawson Street
Aston



Scale (Main Map)

1:1,250



Drawn

Bharat Patel

Date

17/10/2019

O.S.Ref SP0787NW

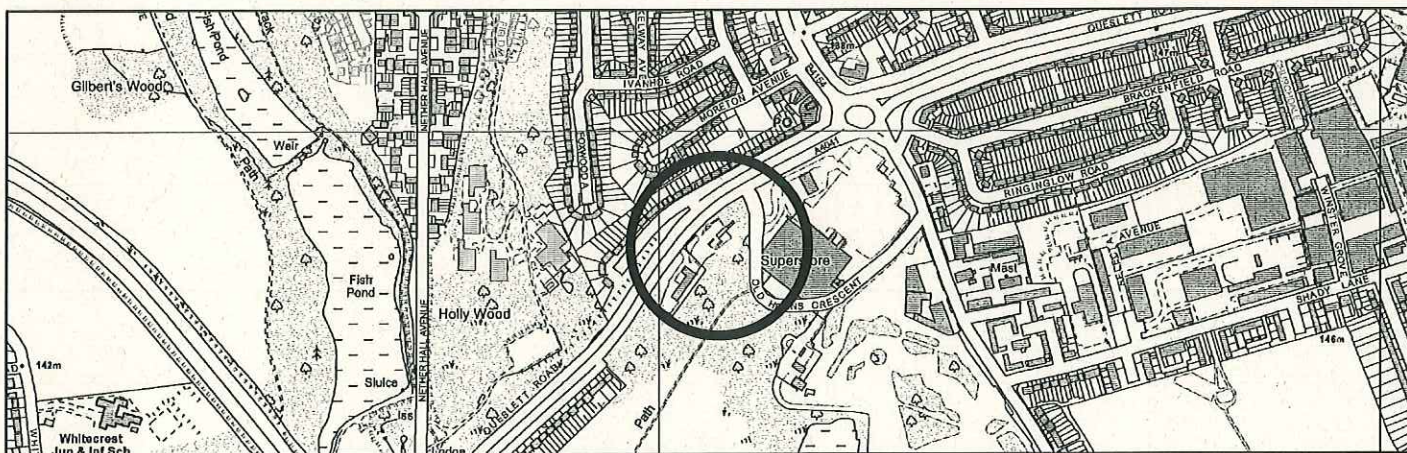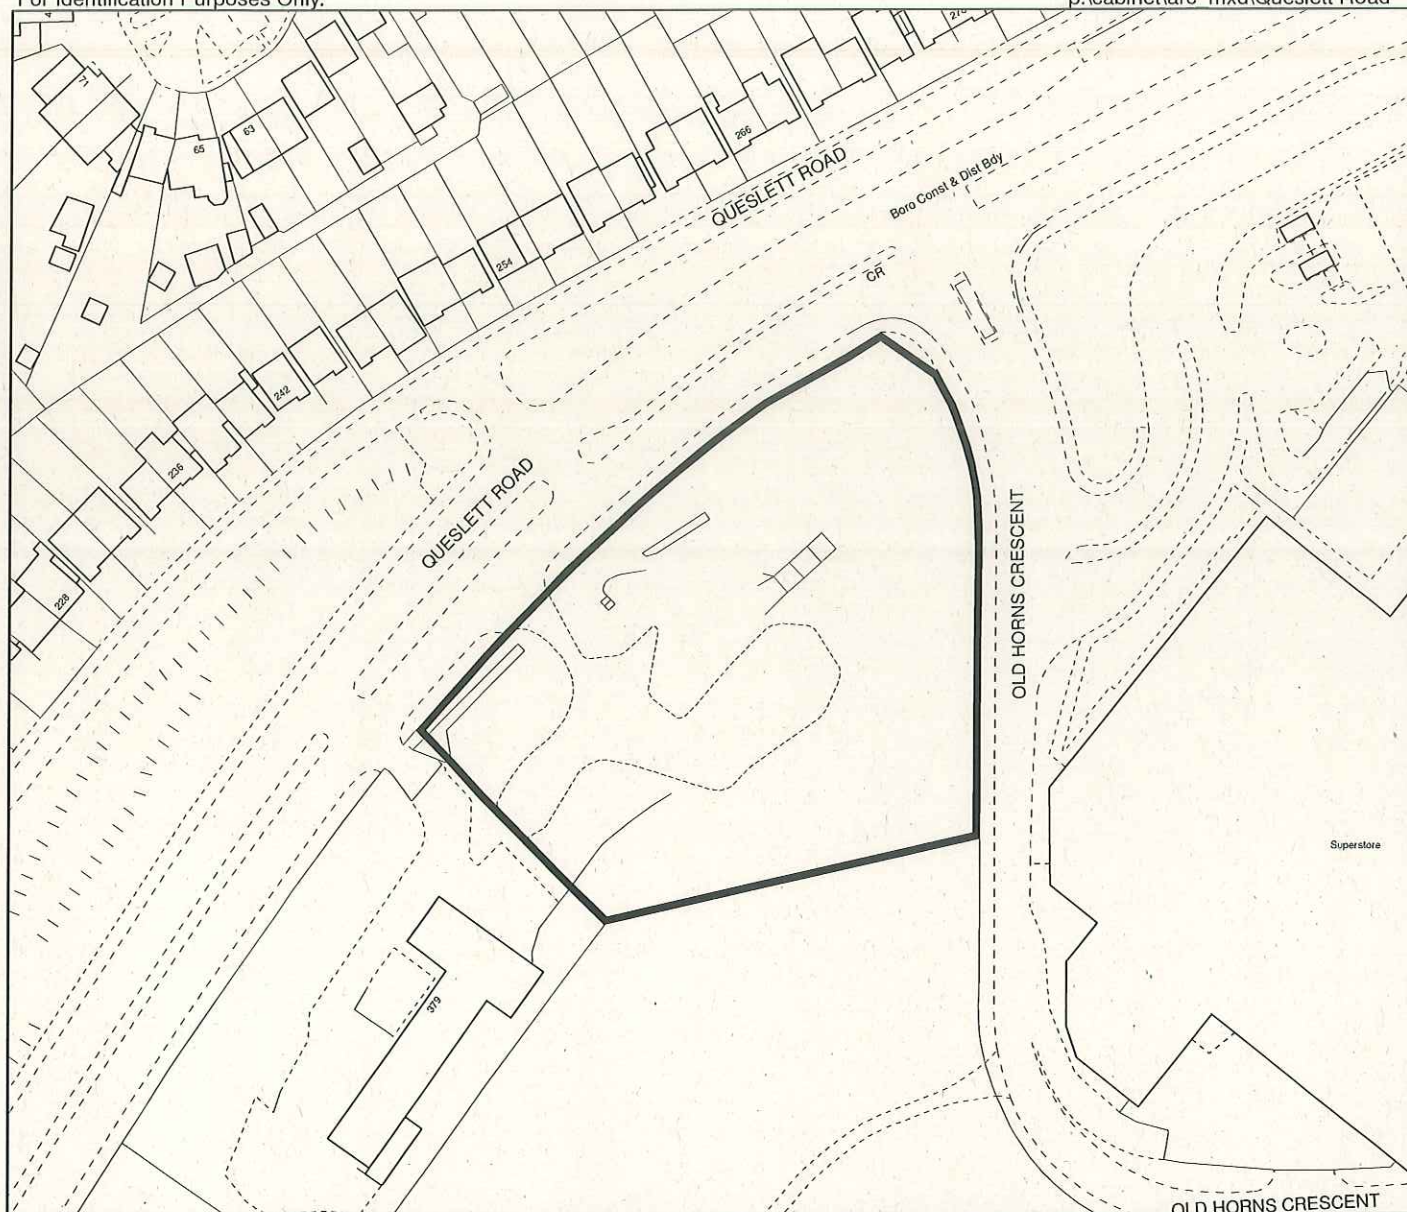

© Crown Copyright and database right 2019. Ordnance Survey 100021326.
You are not permitted to copy, sub-licence, distribute or sell any of this data to third parties in any form.



Birmingham
City Council

Waheed Nazir
Director - Inclusive Growth
1 Lancaster Circus
PO Box 14439
Birmingham, B2 2JE

Land At
Queslett Road
Great Barr



Scale (Main Map)

1:1,250



Drawn

Bharat Patel

Date

17/10/2019

O.S.Ref SP0694NW

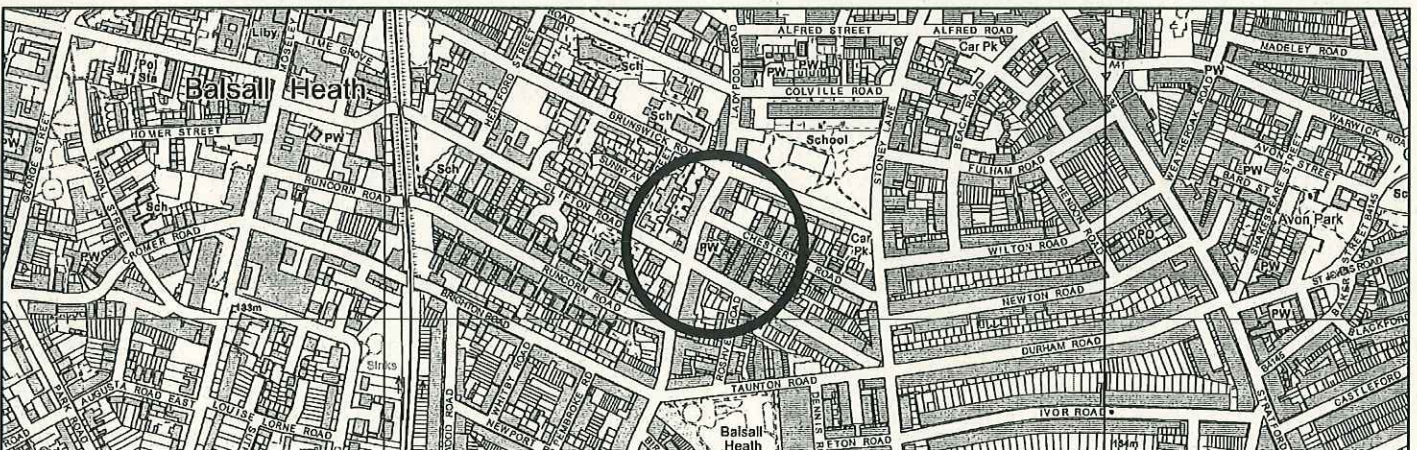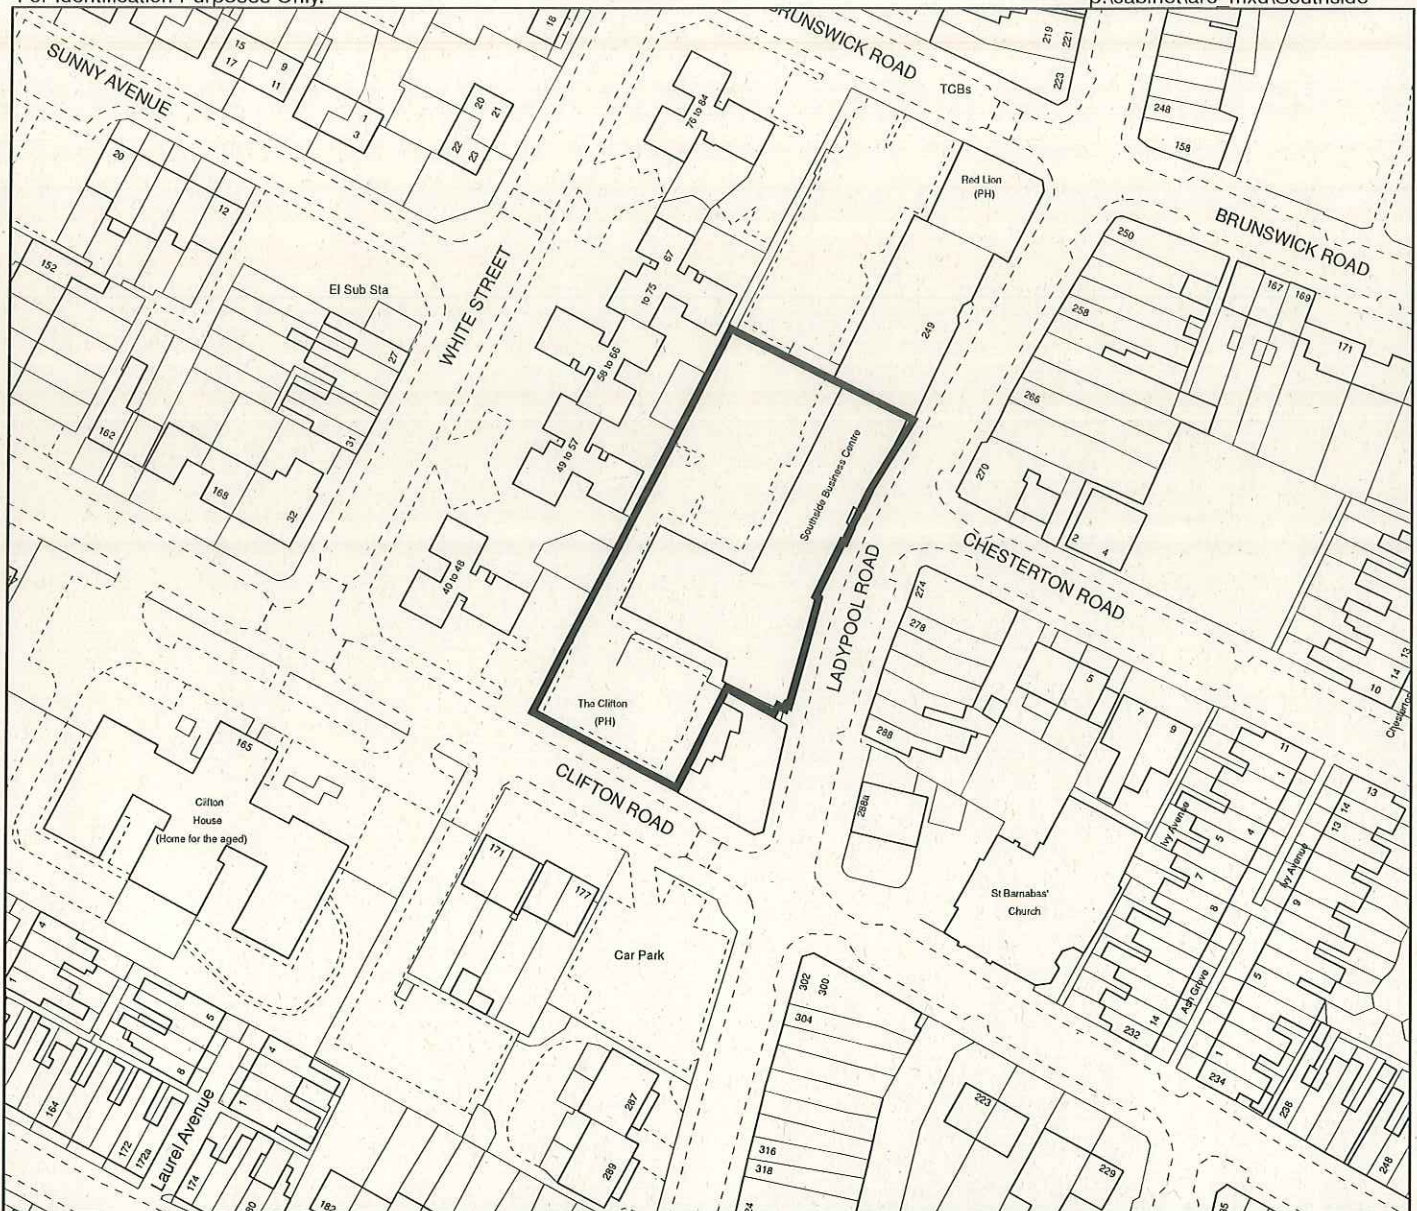

© Crown Copyright and database right 2019. Ordnance Survey 100021326.

You are not permitted to copy, sub-licence, distribute or sell any of this data to third parties in any form.



Birmingham
City Council

Waheed Nazir
Director - Inclusive Growth
1 Lancaster Circus
PO Box 14439
Birmingham, B2 2JE

Southside Business Centre
Ladypool Road
Sparkbrook



Scale (Main Map)

1:1,250



Drawn

Bharat Patel

Date

17/10/2019

O.S.Ref SP0884SW

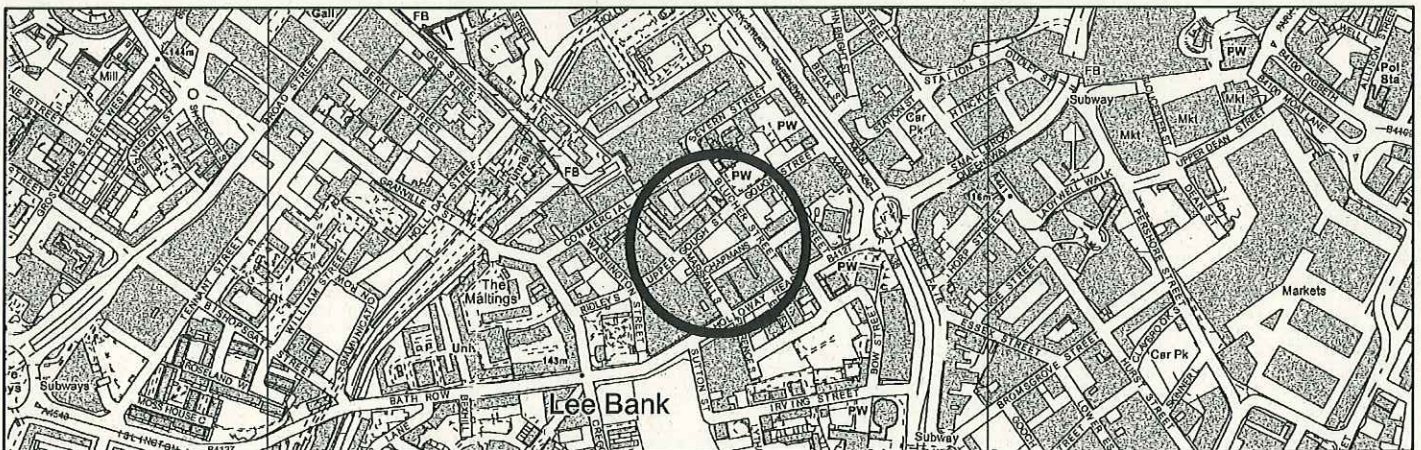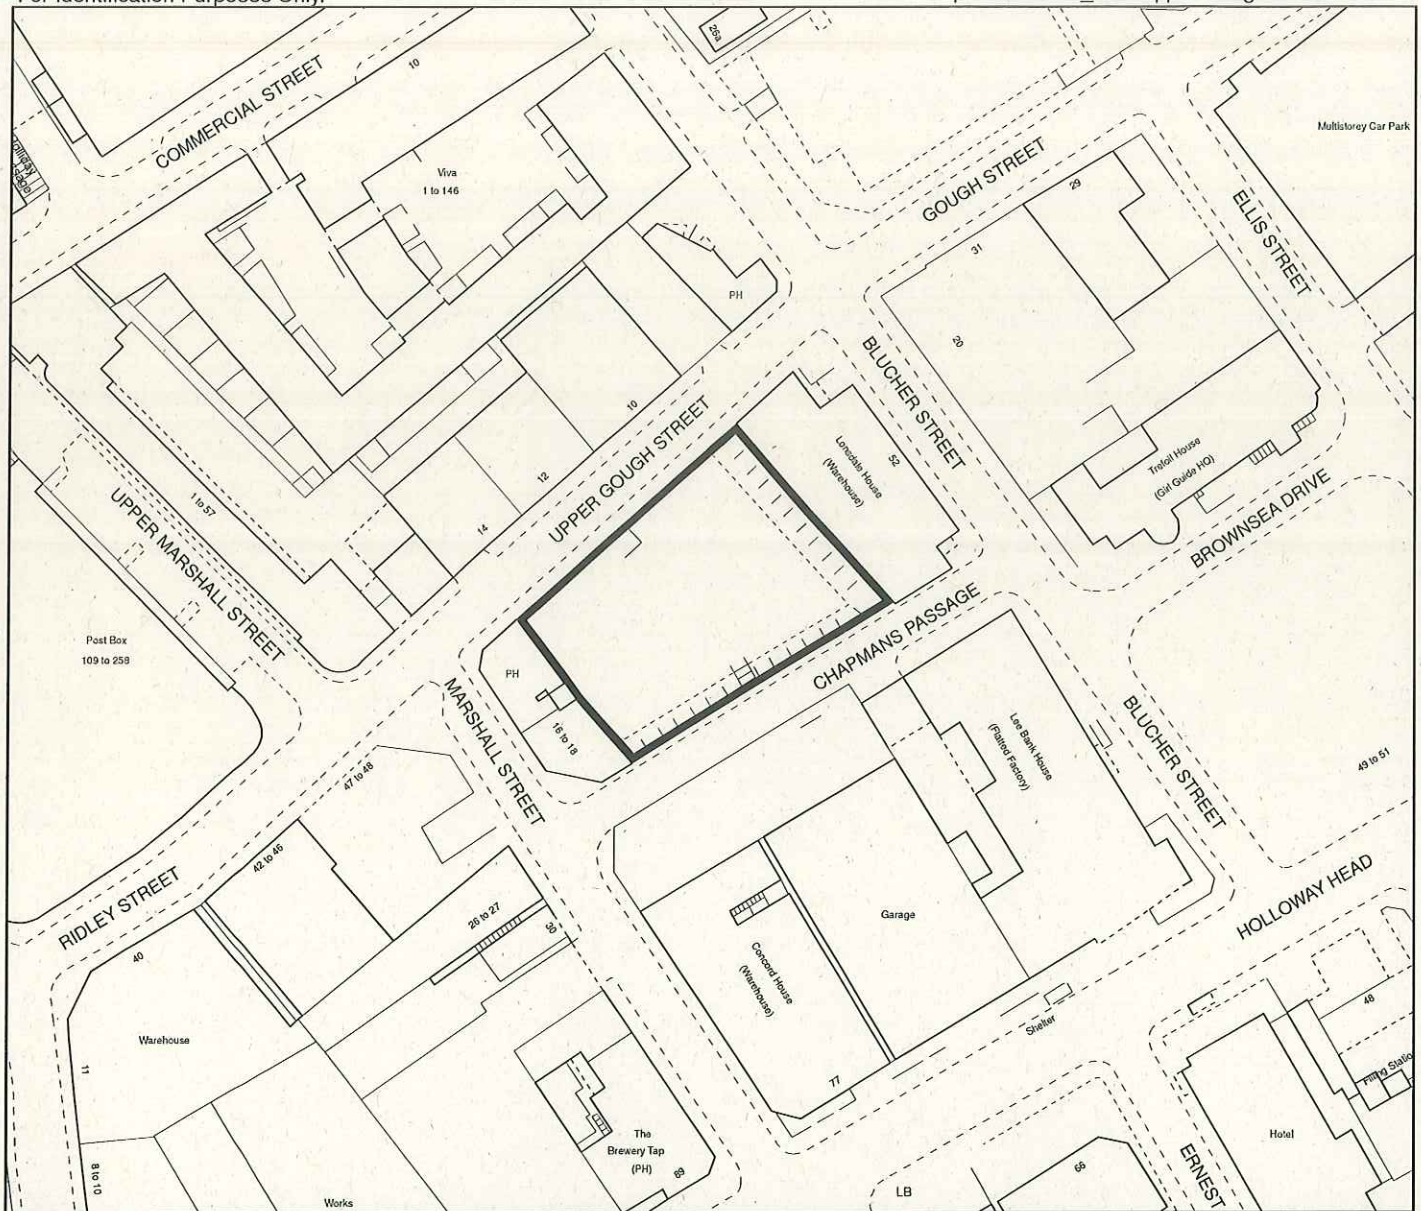

© Crown Copyright and database right 2019. Ordnance Survey 100021326.
You are not permitted to copy, sub-licence, distribute or sell any of this data to third parties in any form.



Birmingham
City Council

Waheed Nazir
Director - Inclusive Growth
1 Lancaster Circus
PO Box 14439
Birmingham, B2 2JE

Car Park At
Upper Gough Street
Lee Bank



Scale (Main Map)

1:1,250

Drawn

Bharat Patel

Date

17/10/2019

O.S.Ref SP0686SE