
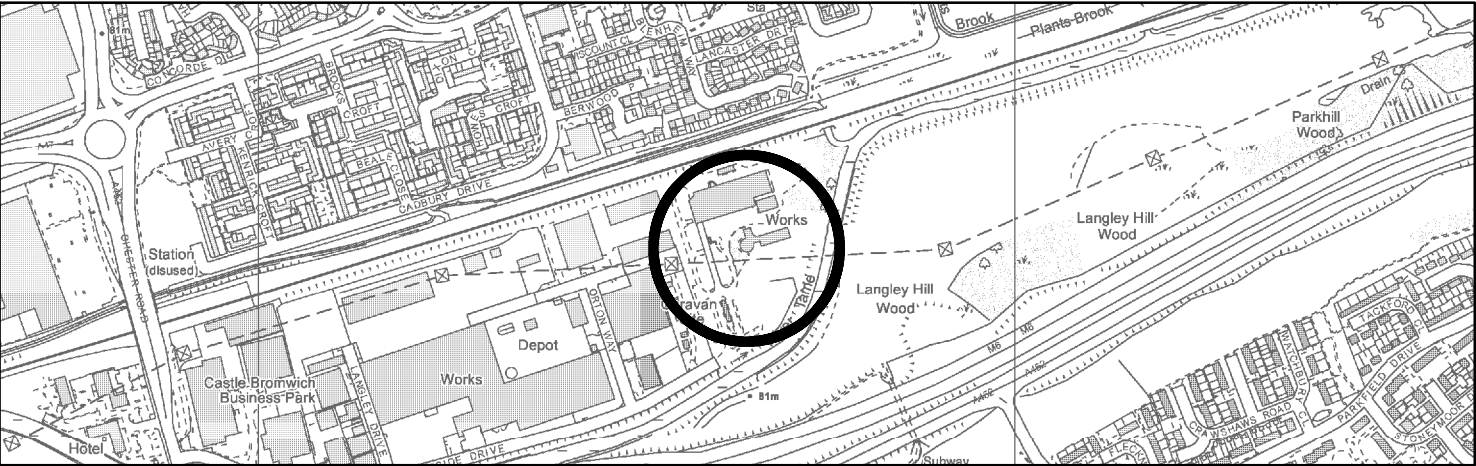


Appendix 1

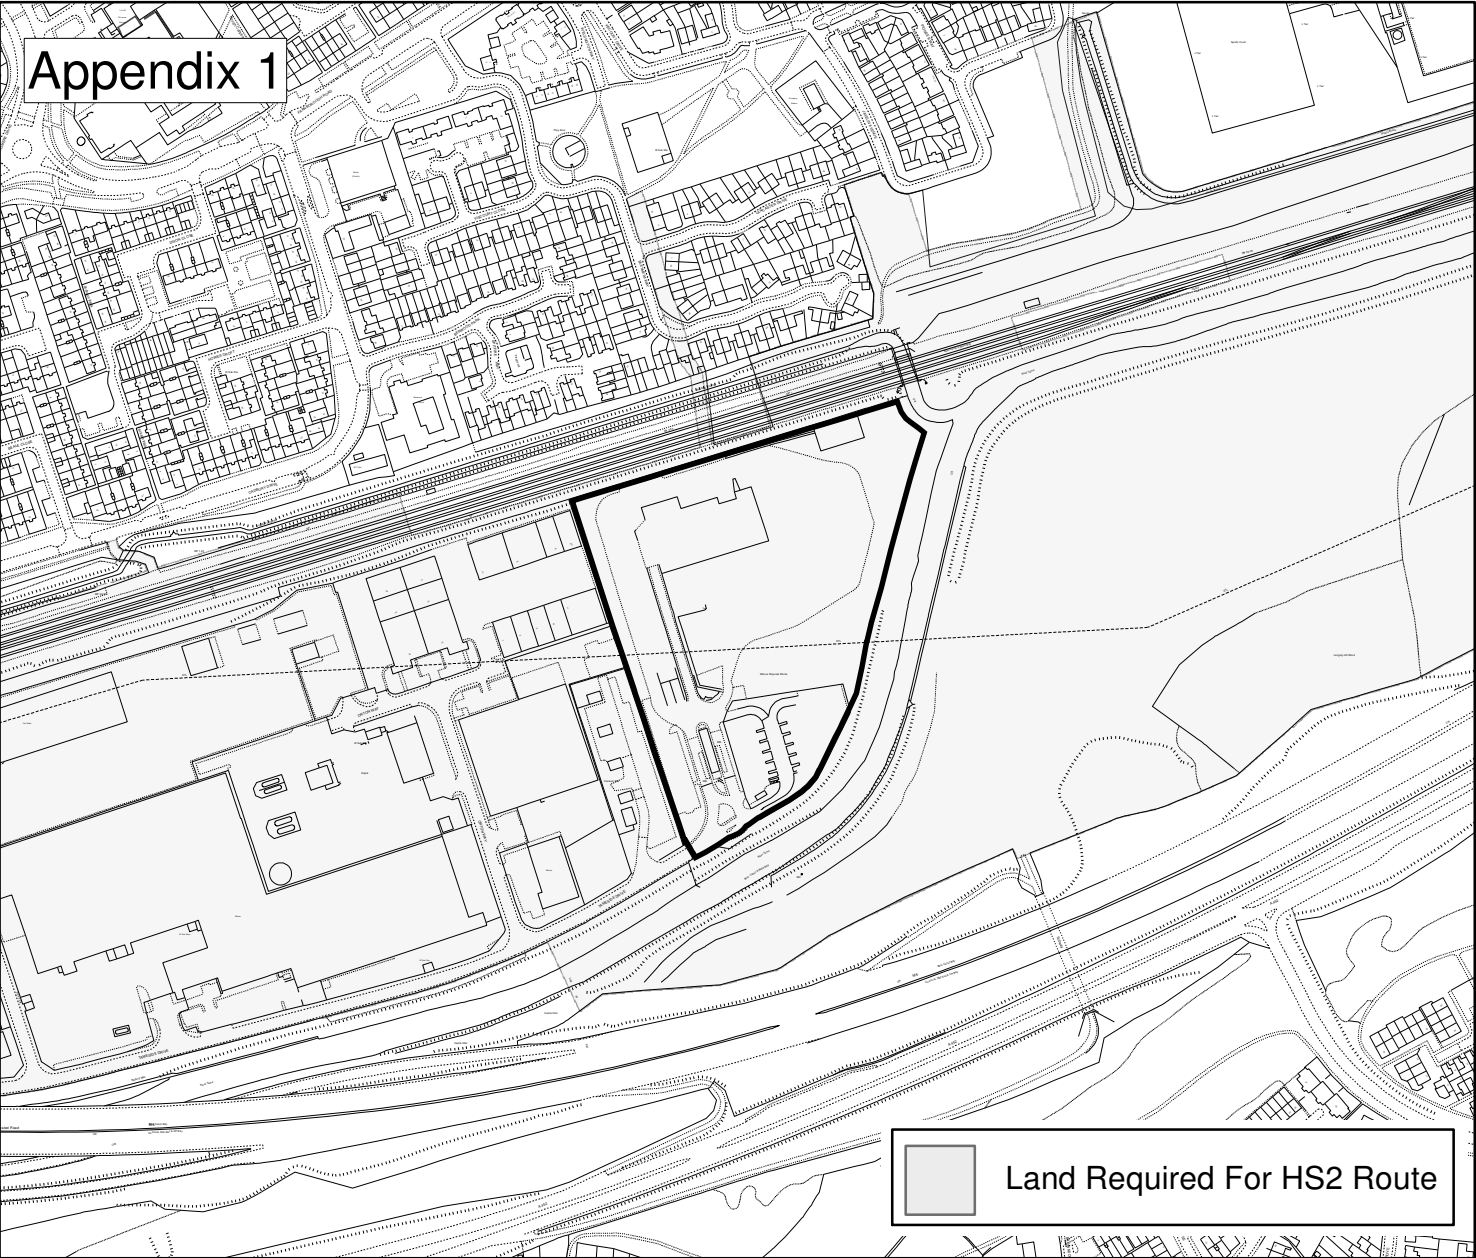

© Crown Copyright and database right 2016. Ordnance Survey 100021326.
You are not permitted to copy, sub-licence, distribute or sell any of this data to third parties in any form.

 Birmingham City Council		Peter Jones BSc, FRICS Director of Property Birmingham Property Services PO Box 16255 Birmingham B2 2WT		
Waste Disposal Site At Tameside Drive Tyburn		Scale (Main Map)	Drawn	Date
		1:5,000	Bharat Patel	04/03/2016
		O.S.Ref. SP1490NE		