


Key
Current Holding by Committee

- TRANSPORTATION AND TECHNICAL SERVICES
- HOUSING
- LEISURE
- EDUCATION
- ECONOMIC DEVELOPMENT
- SOCIAL SERVICES

Ladywood Regeneration Project Area

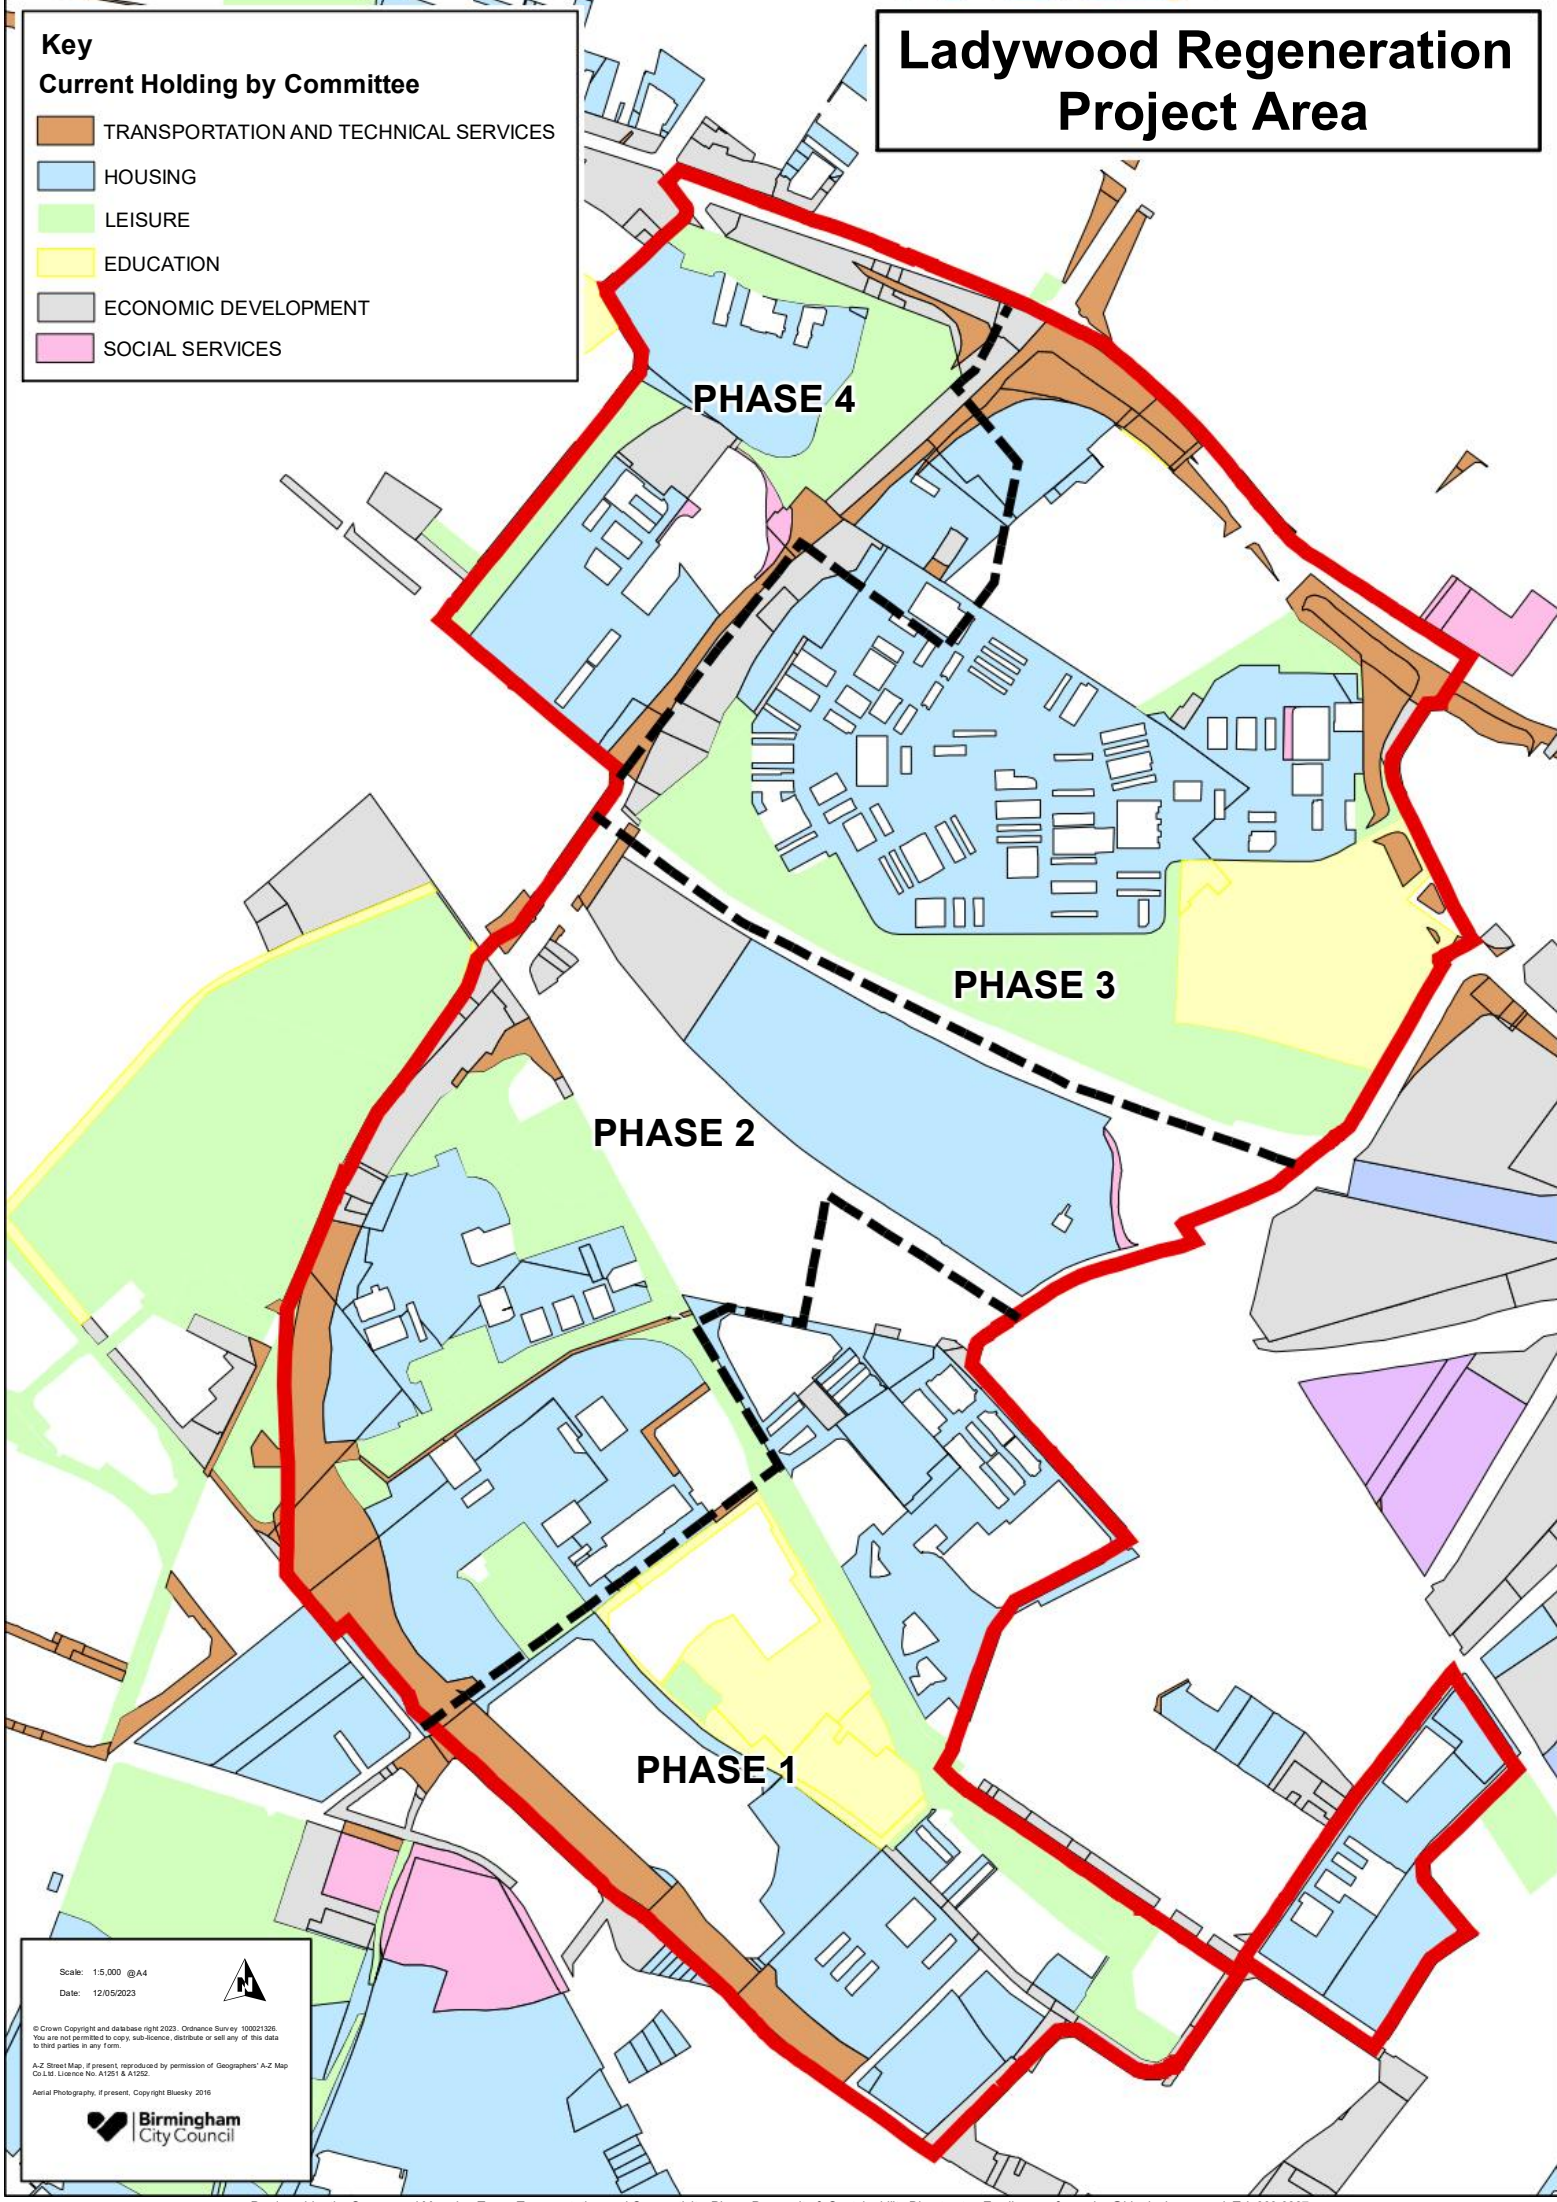

Scale: 1:5,000 @A4
 Date: 12/05/2023



© Crown Copyright and database right 2023. Ordnance Survey 100021326.
 You are not permitted to copy, sub-licence, distribute or sell any of this data
 to third parties in any form.

A-Z Street Map, if present, reproduced by permission of Geographers' A-Z Map
 Co.Ltd. Licence No. A1251 & A1252.

Aerial Photography, if present, Copyright Blunsky 2016

