




Clean Air Zone Plan

Key:-

Clean Air Zone

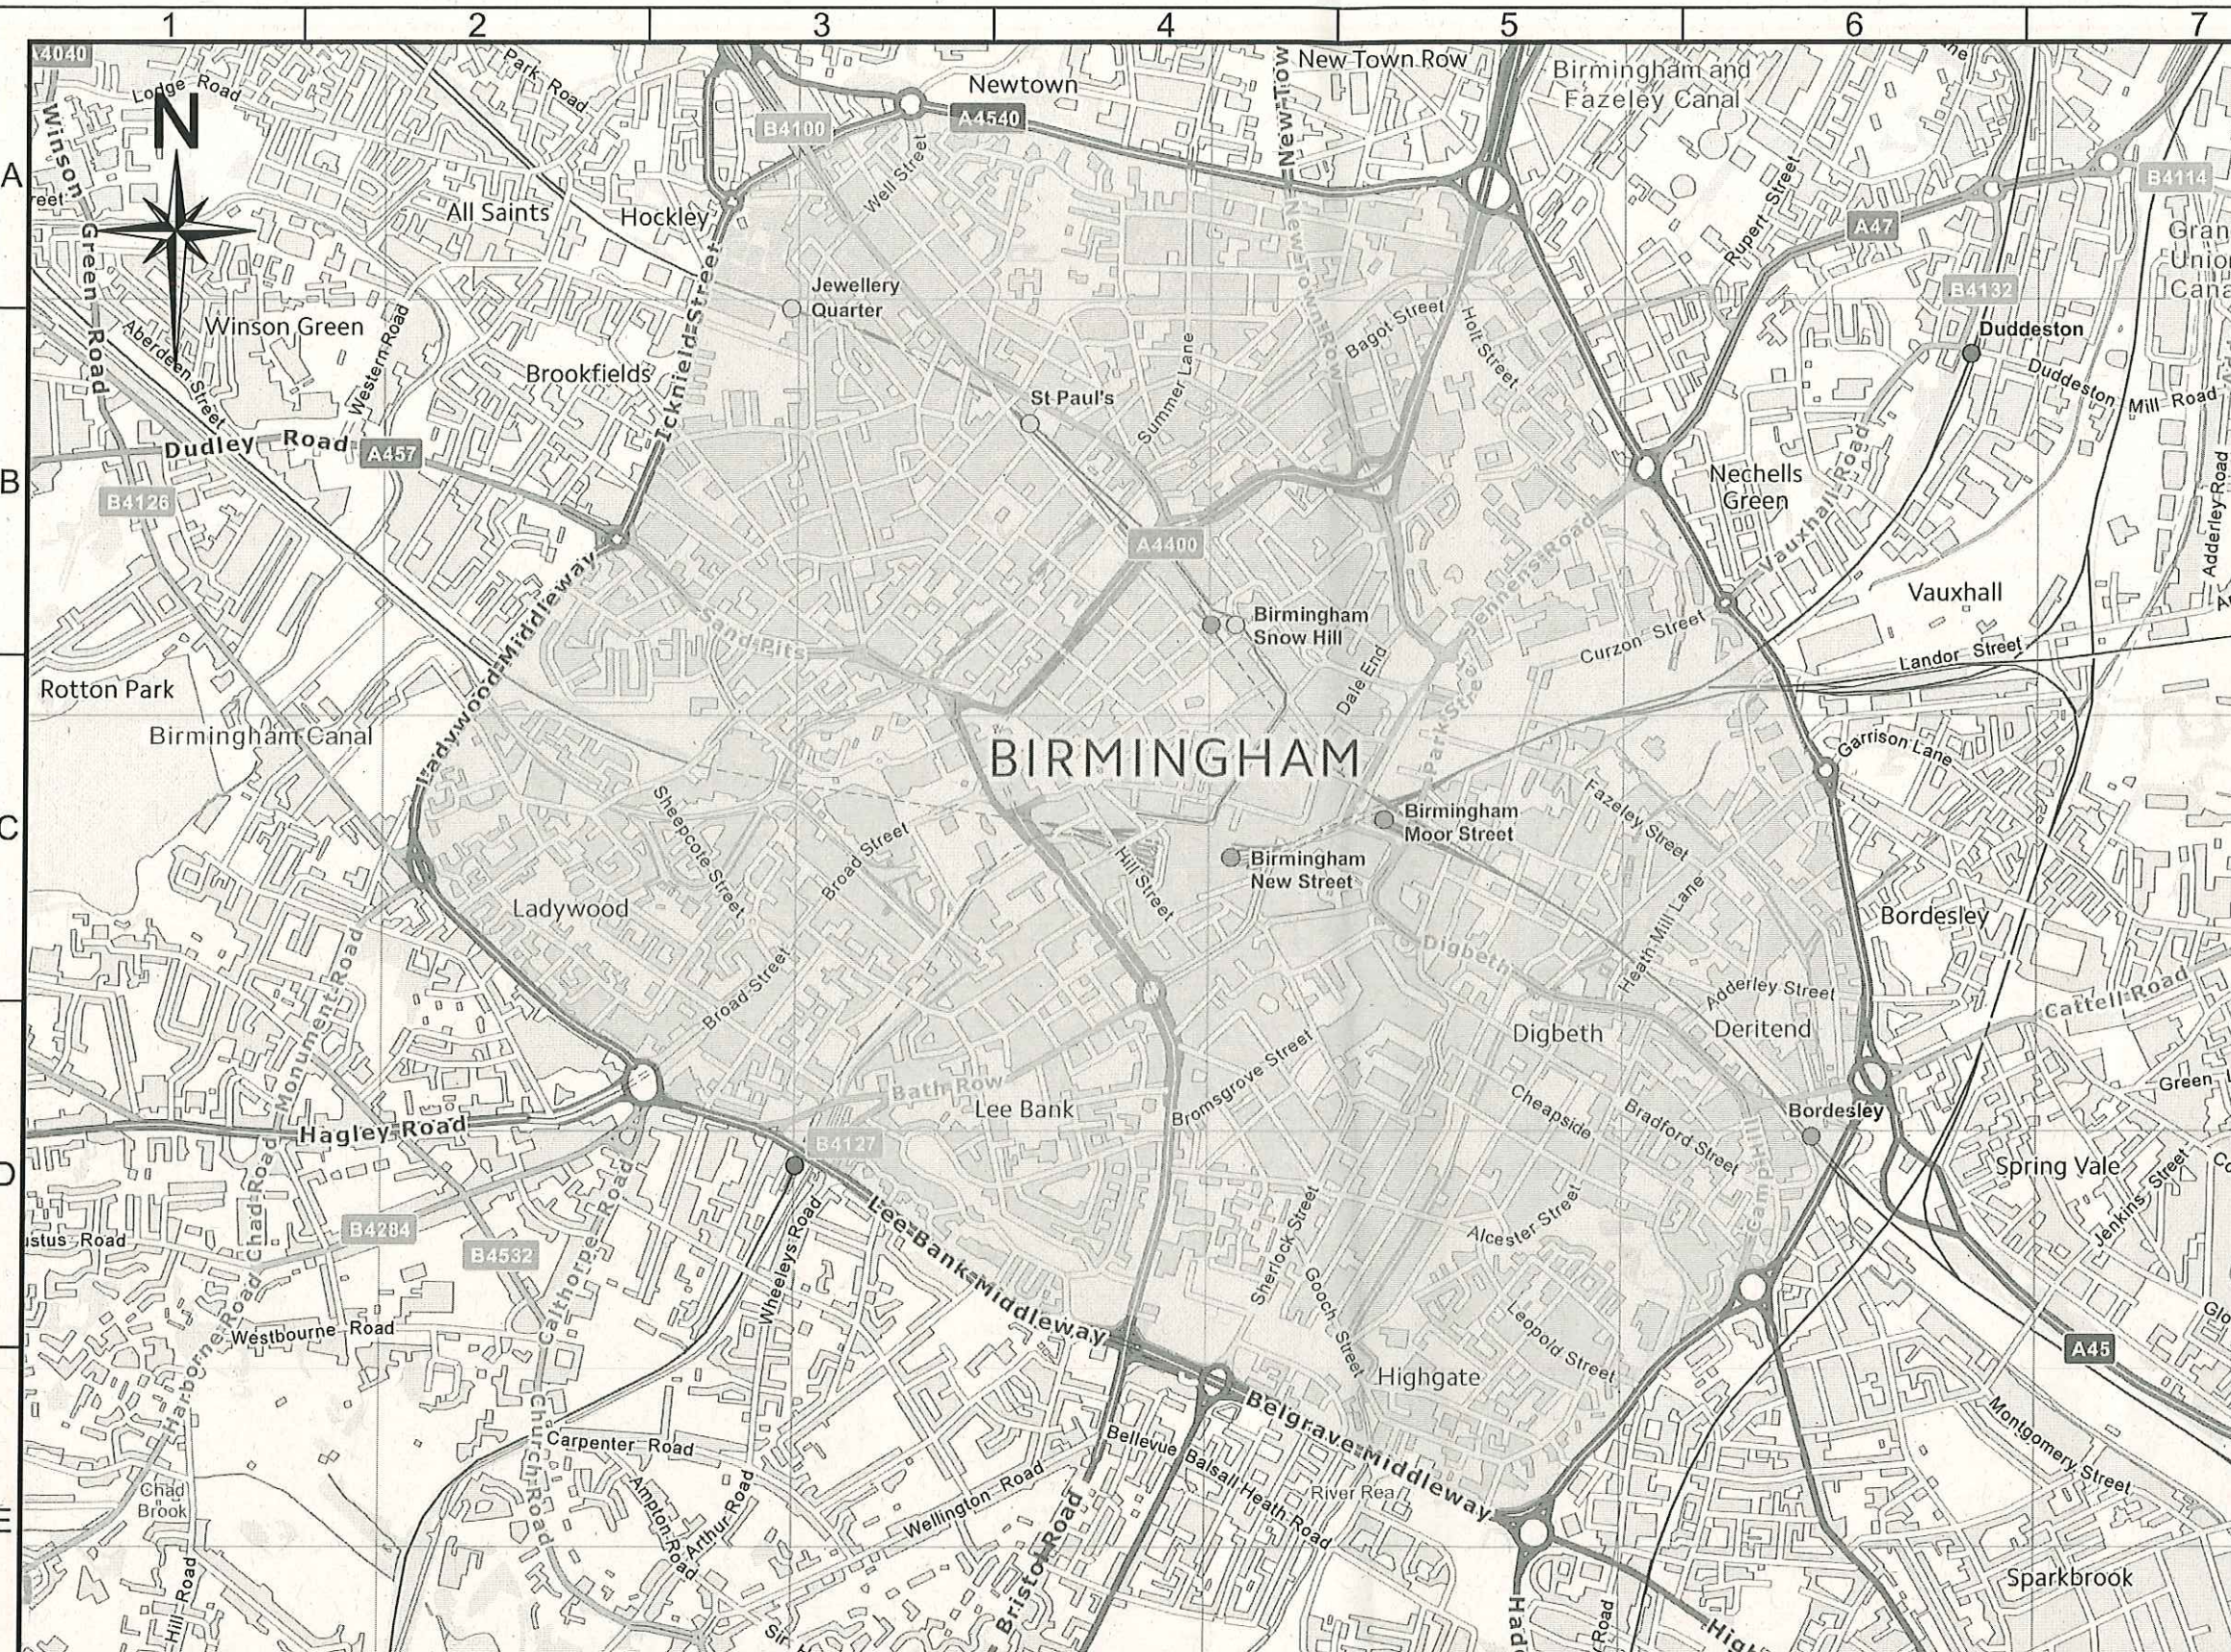

TRANSPORTATION AND CONNECTIVITY
1 LANCASTER CIRCUS, BIRMINGHAM, B4 7DQ



SCHEME

CLEAN AIR ZONE

DRAWING


CLEAN AIR ZONE PLAN

DATE	REV.	REVISIONS		DRN	PM
DRAWN	DESIGNER	PM	REVISION		
DE	DE	NR	-		
DRAWING STATUS				SCALE	
GENERAL				NTS	
DWG. No					
CA-103125 100					

This map is based upon Ordnance Survey material with the permission of Ordnance Survey on behalf of the Controller of Her Majesty's Stationery Office Crown copyright. Unauthorised reproduction infringes Crown copyright and may lead to prosecution or civil proceedings. B.C.C. Licence No 100021326 Date 2019



A3

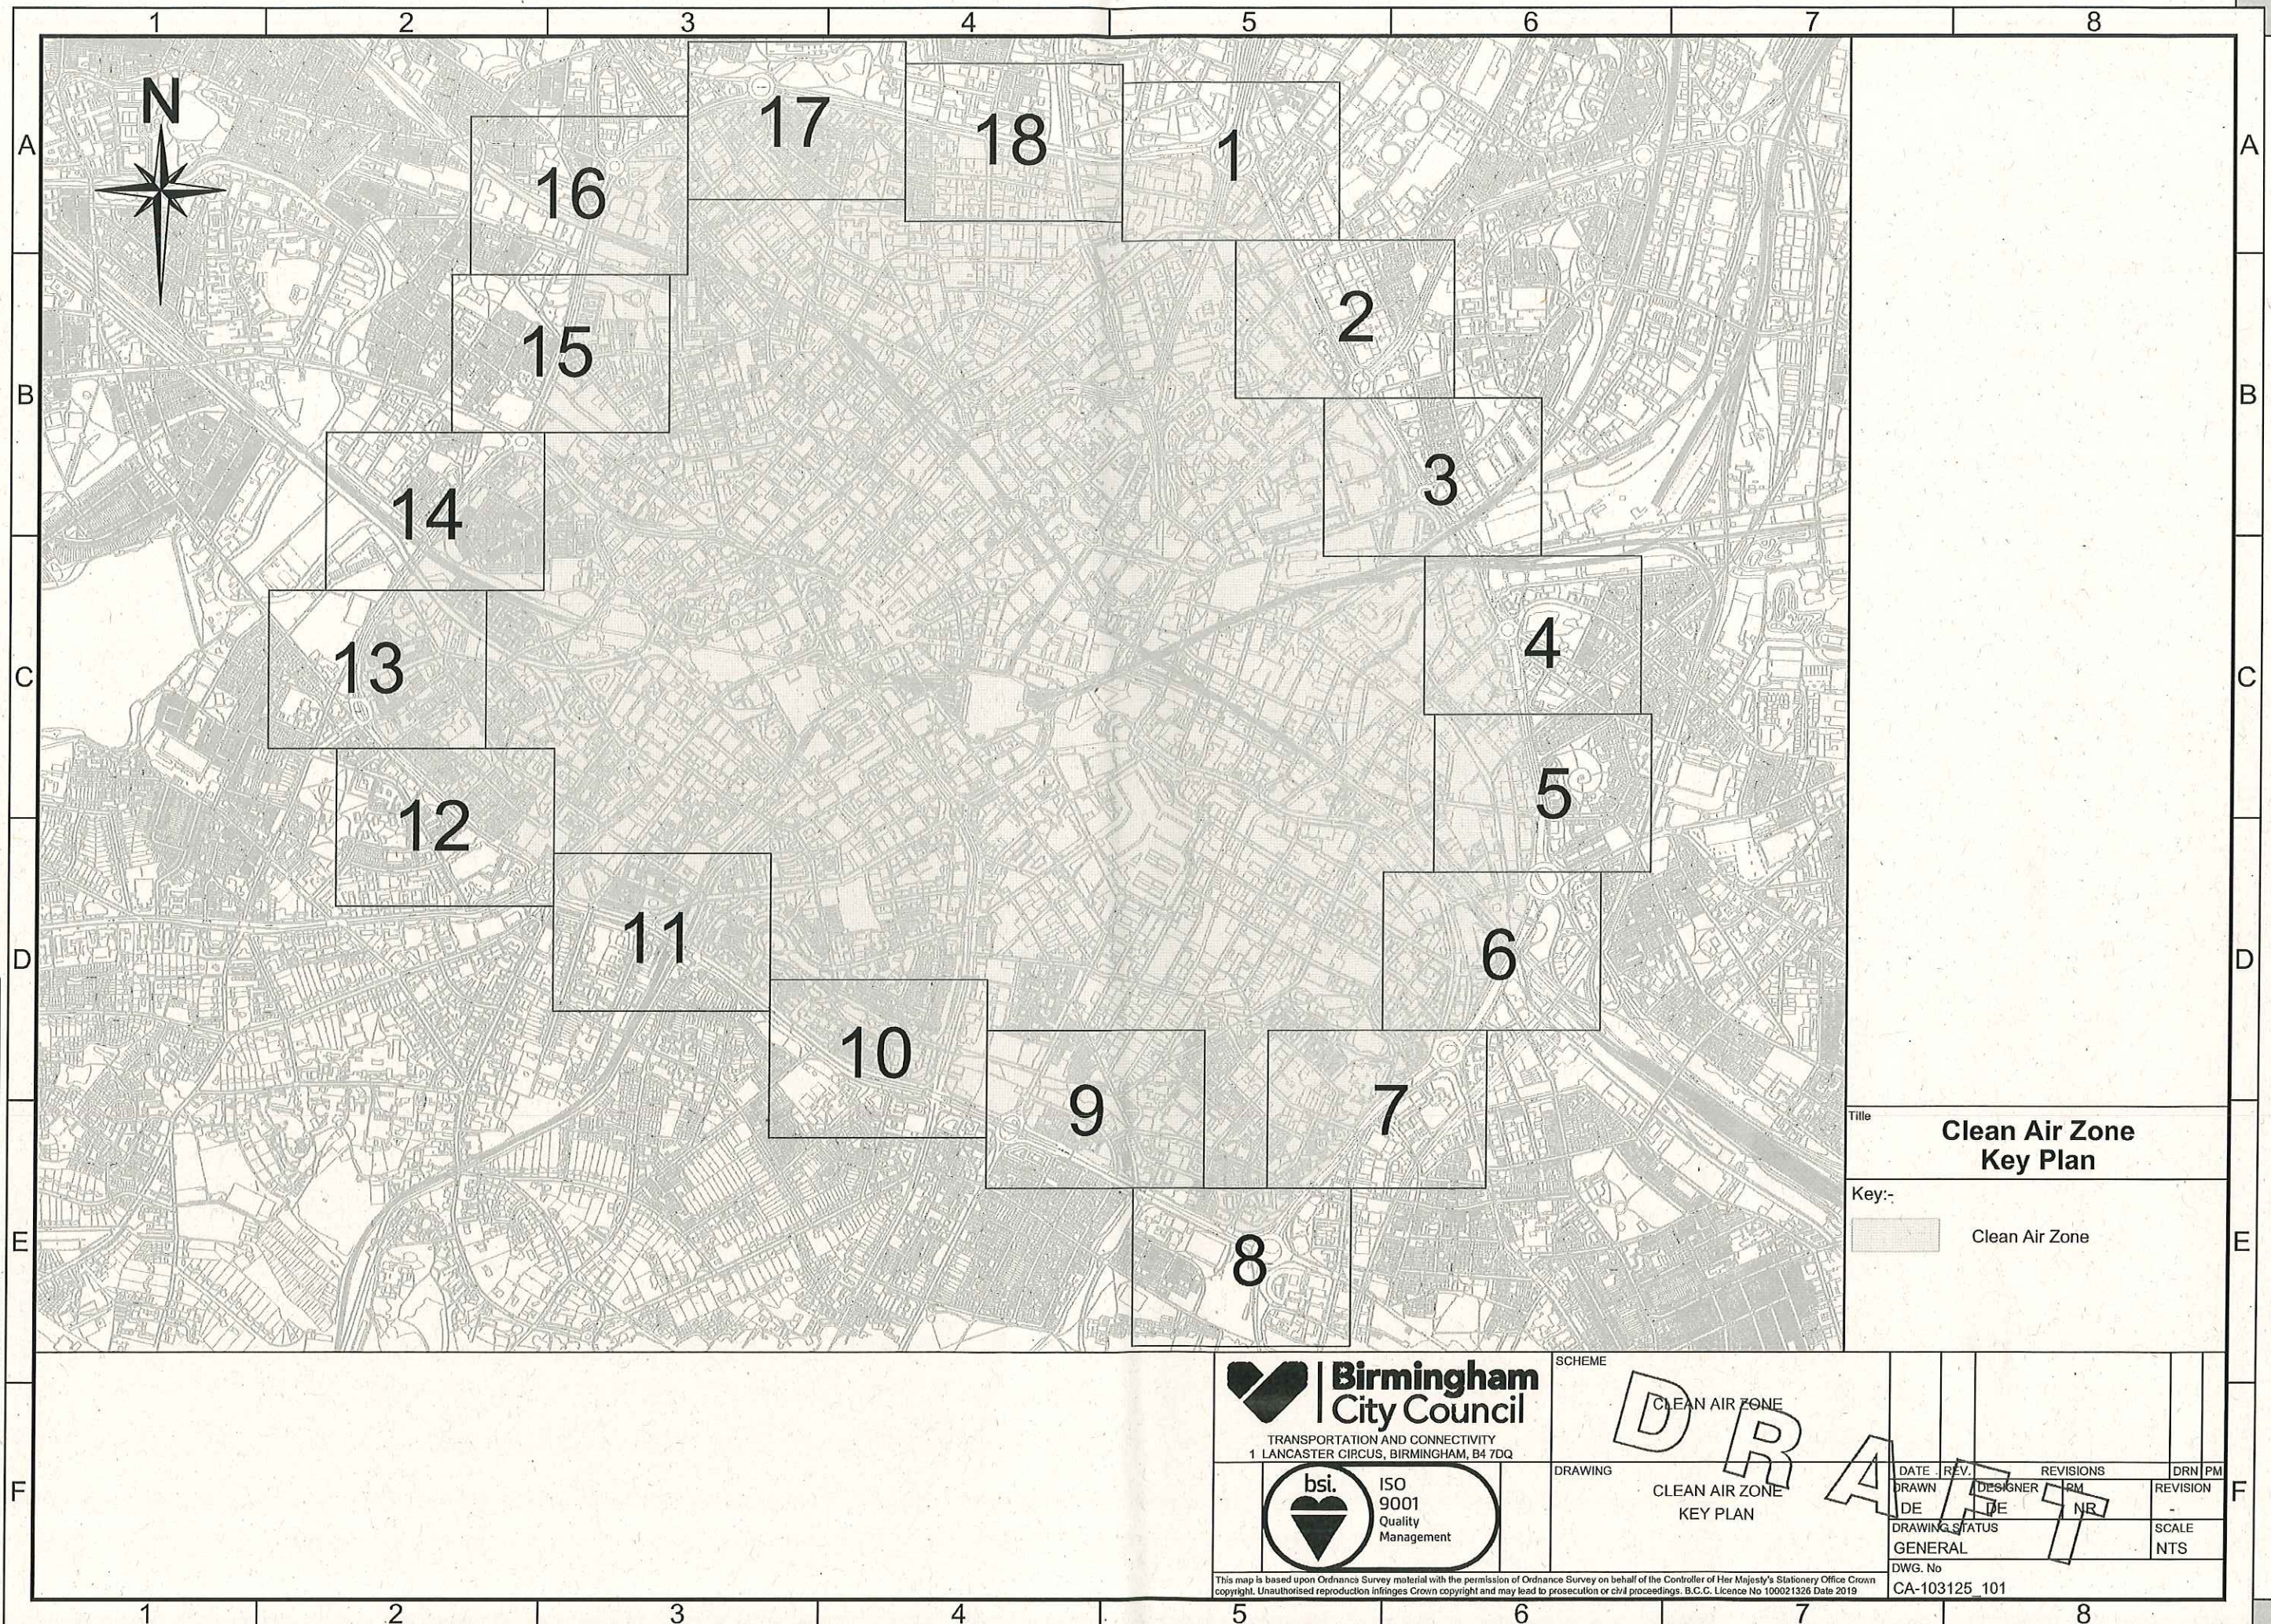

Title **Clean Air Zone Key Plan**

Key:-

 Clean Air Zone

 **Birmingham City Council**

TRANSPORTATION AND CONNECTIVITY
1 LANCASTER CIRCUS, BIRMINGHAM, B4 7DQ

 **bsi. ISO 9001 Quality Management**

SCHEME
CLEAN AIR ZONE

DRAWING
CLEAN AIR ZONE KEY PLAN


DATE	REV.	DESIGNER	REVISIONS	DRN	PM
10/01/2019	1	DE	NR		
DRAWING STATUS GENERAL			REVISION		
DWG. No CA-103125_101			SCALE NTS		

This map is based upon Ordnance Survey material with the permission of Ordnance Survey on behalf of the Controller of Her Majesty's Stationery Office Crown copyright. Unauthorised reproduction infringes Crown copyright and may lead to prosecution or civil proceedings. B.C.C. Licence No 100021326 Date 2019

FILE PATH - X:\Commissions\CA-02953-02 Clean Air Zone Development\4.0 Drawings\Charging Order Plans (Draft)\G_CA-103125_102 Rev - CAZ Boundary Plan Sheet 1 of 18.dwg



A3

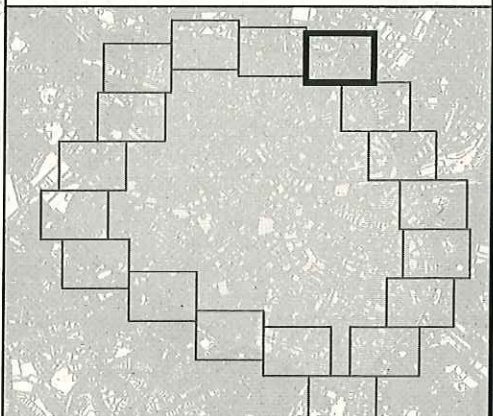

Title

Clean Air Zone Boundary Plan
Sheet 1 of 18

Key:-

- Clean Air Zone
- Clean Air Zone Boundary

Birmingham City Council
TRANSPORTATION AND CONNECTIVITY
1 LANCASTER CIRCUS, BIRMINGHAM, B4 7DQ

bsi. ISO 9001 Quality Management

SCHEME

CLEAN AIR ZONE

DRAWING

CLEAN AIR ZONE
BOUNDARY PLAN
SHEET 1 OF 18

DATE	REV.	DESIGNER	REVISIONS	DRN	PM

DRAWING STATUS

GENERAL

DWG. No

CA-103125_102

REVISION

SCALE

1:2000



This map is based upon Ordnance Survey material with the permission of Ordnance Survey on behalf of the Controller of Her Majesty's Stationery Office Crown copyright. Unauthorised reproduction infringes Crown copyright and may lead to prosecution or civil proceedings. B.C.C. Licence No 100021326 Date 2019

CA-103125 103

FILE PATH - X:\Commissions\CA-02953-02 Clean Air Zone Development\4.0 Drawings\Charging Order Plans (Draft)\G_CA-103125_104 Rev - Clean Air Zone Boundary Plan Sheet 3 of 18.dwg



A3

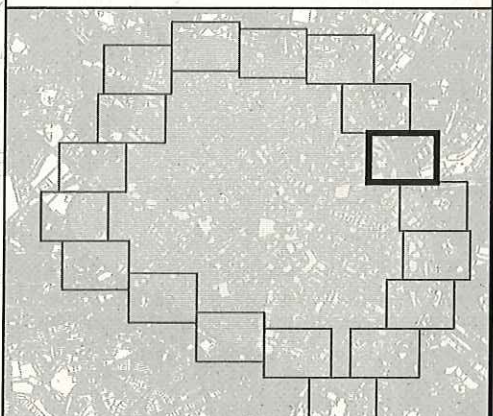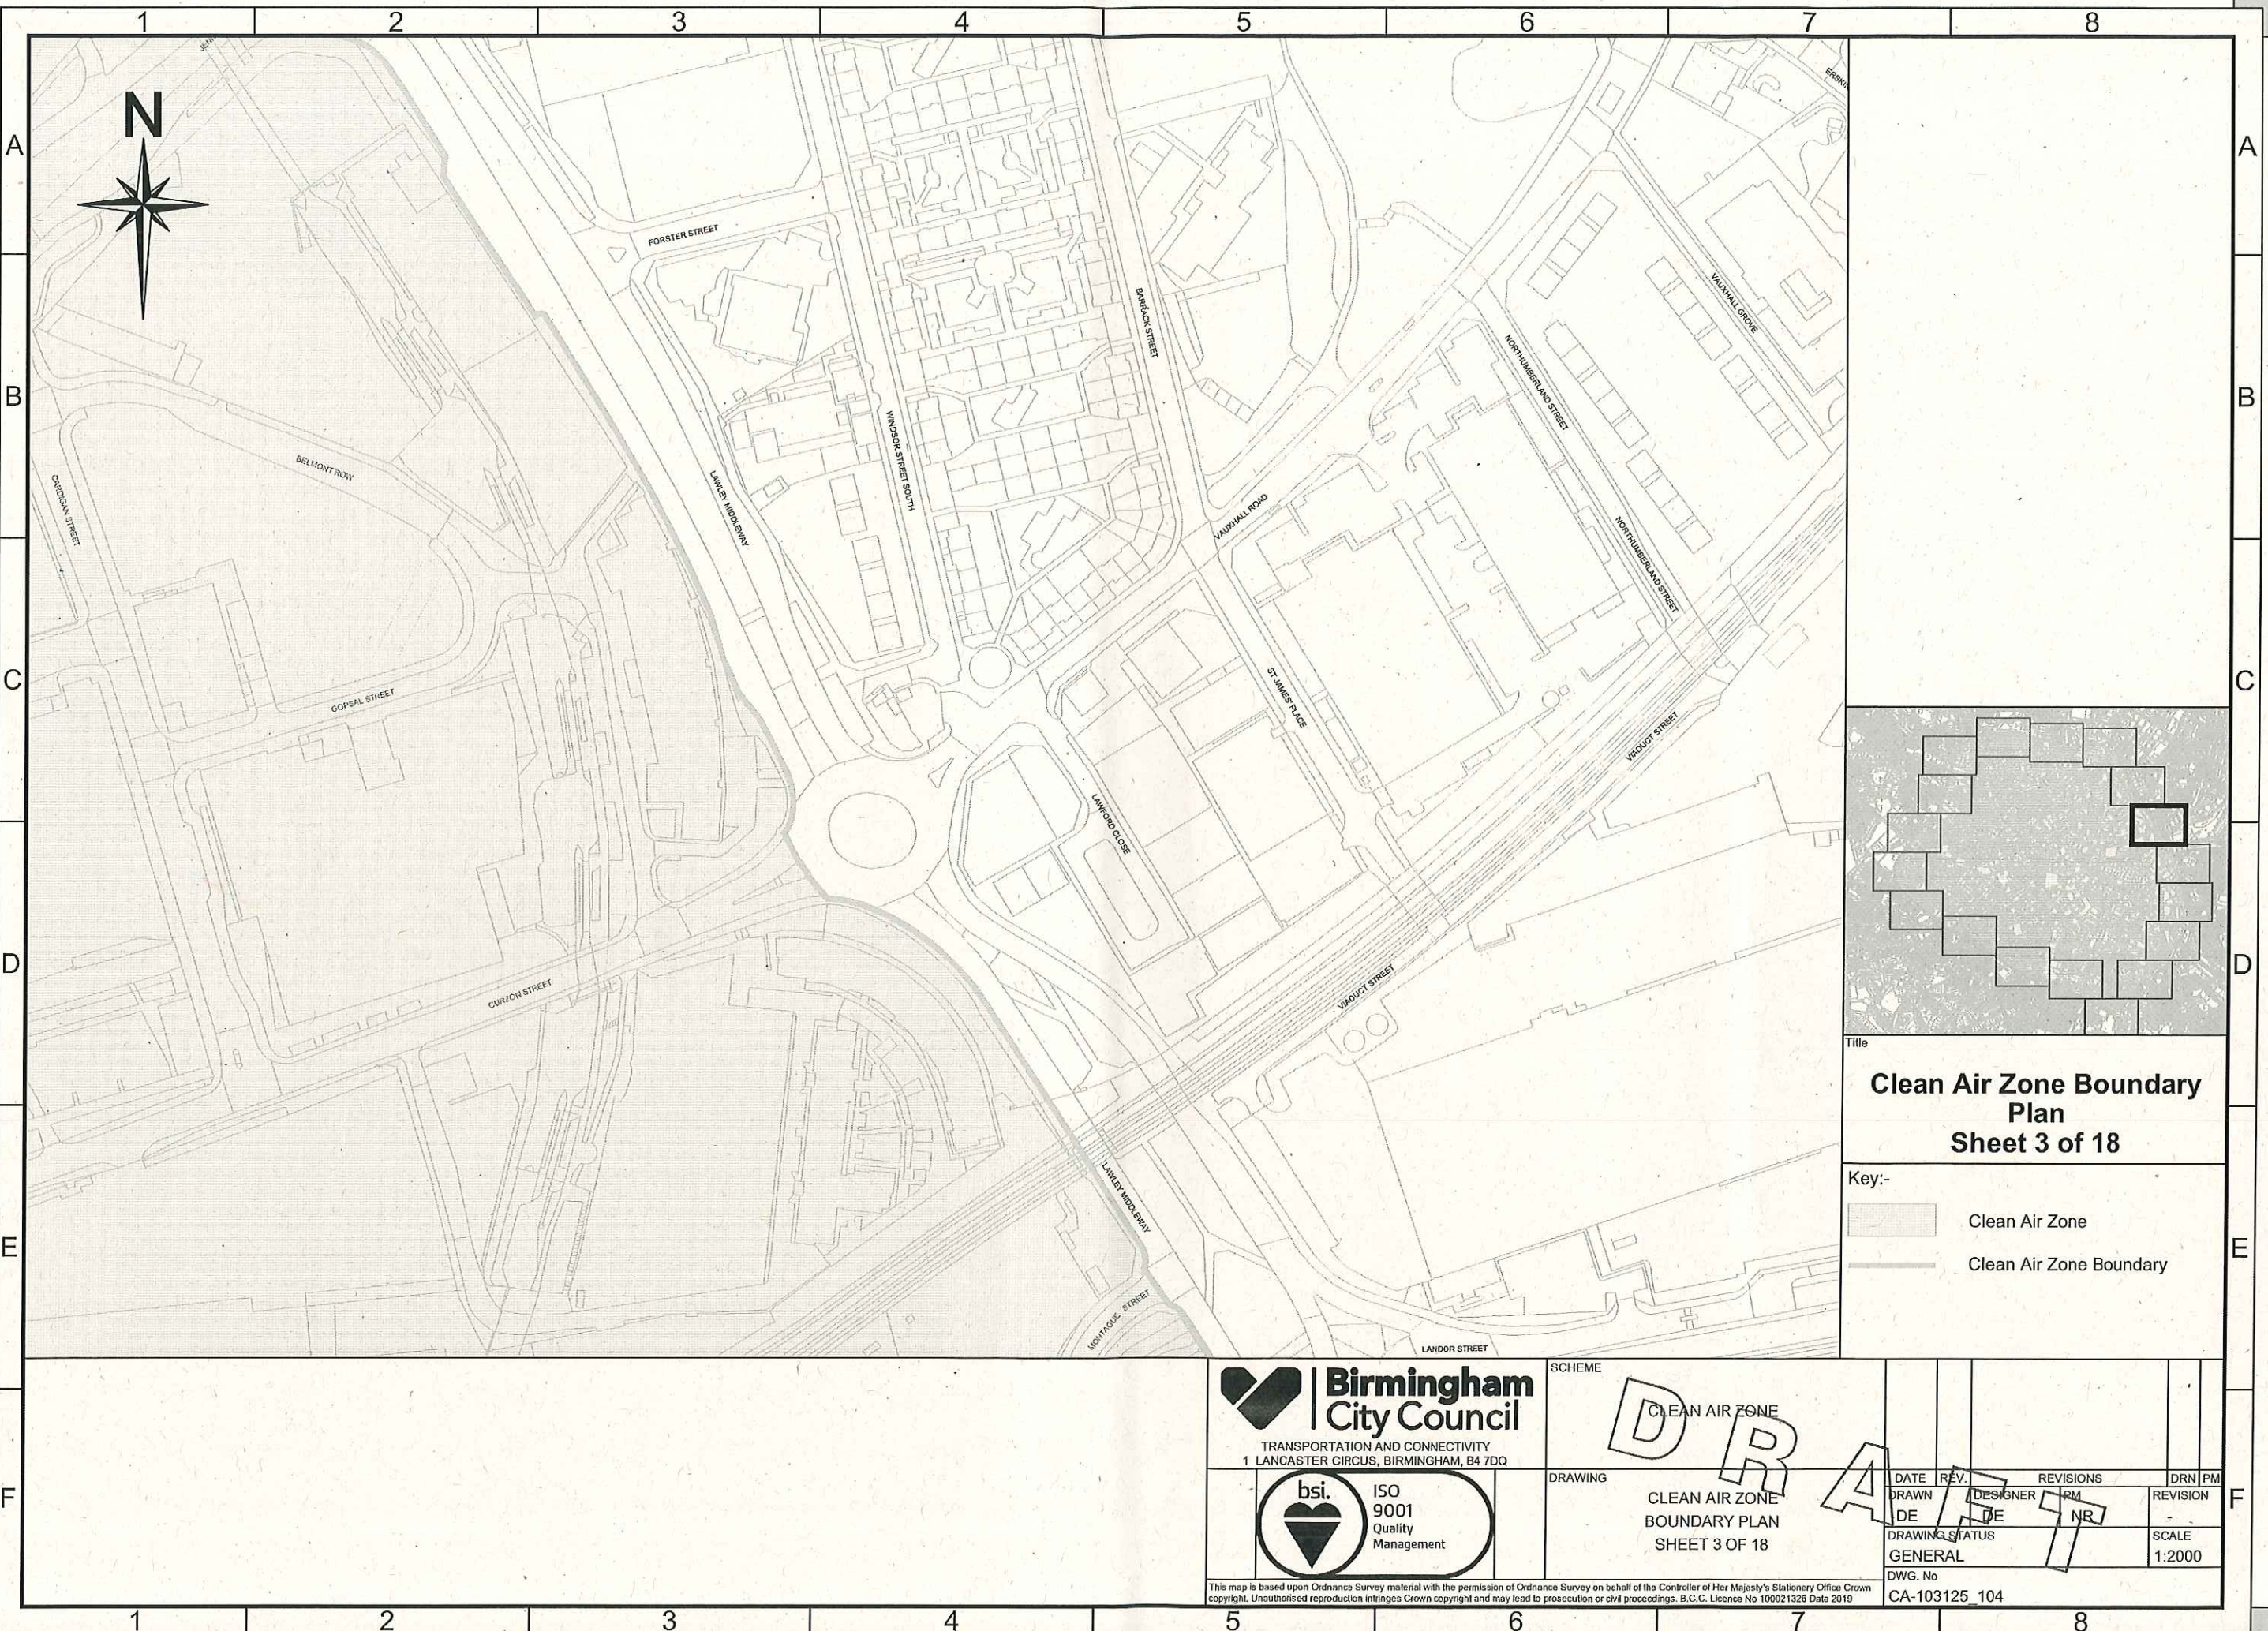

Title

Clean Air Zone Boundary Plan
Sheet 3 of 18

Key:-

- Clean Air Zone
- Clean Air Zone Boundary

Birmingham City Council
TRANSPORTATION AND CONNECTIVITY
1 LANCASTER CIRCUS, BIRMINGHAM, B4 7DQ

bsi. ISO 9001 Quality Management

SCHEME
CLEAN AIR ZONE

DRAWING
CLEAN AIR ZONE
BOUNDARY PLAN
SHEET 3 OF 18

DATE	REV.	DESIGNER	REVISIONS	DRN	PM
DE	01	DE	NR		

DRAWING STATUS
GENERAL


DWG. No
CA-103125_104

REVISION



SCALE
1:2000

This map is based upon Ordnance Survey material with the permission of Ordnance Survey on behalf of the Controller of Her Majesty's Stationery Office Crown copyright. Unauthorised reproduction infringes Crown copyright and may lead to prosecution or civil proceedings. B.C.C. Licence No 100021326 Date 2019

FILE PATH - X:\Commissions\CA-02953-02 Clean Air Zone Development\4.0 Drawings\Charging Order Plans (Draft)\G_CA-103125_105 Rev - Clean Air Zone Boundary Plan Sheet 4 of 18.dwg

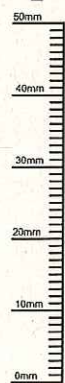

A3

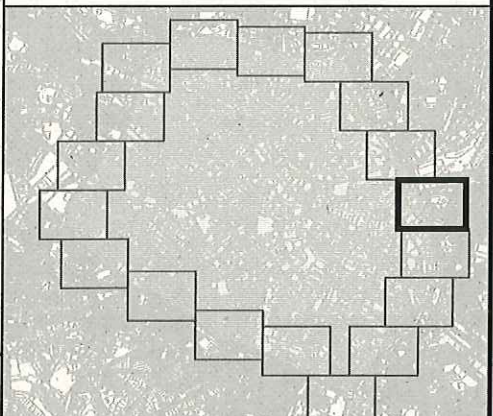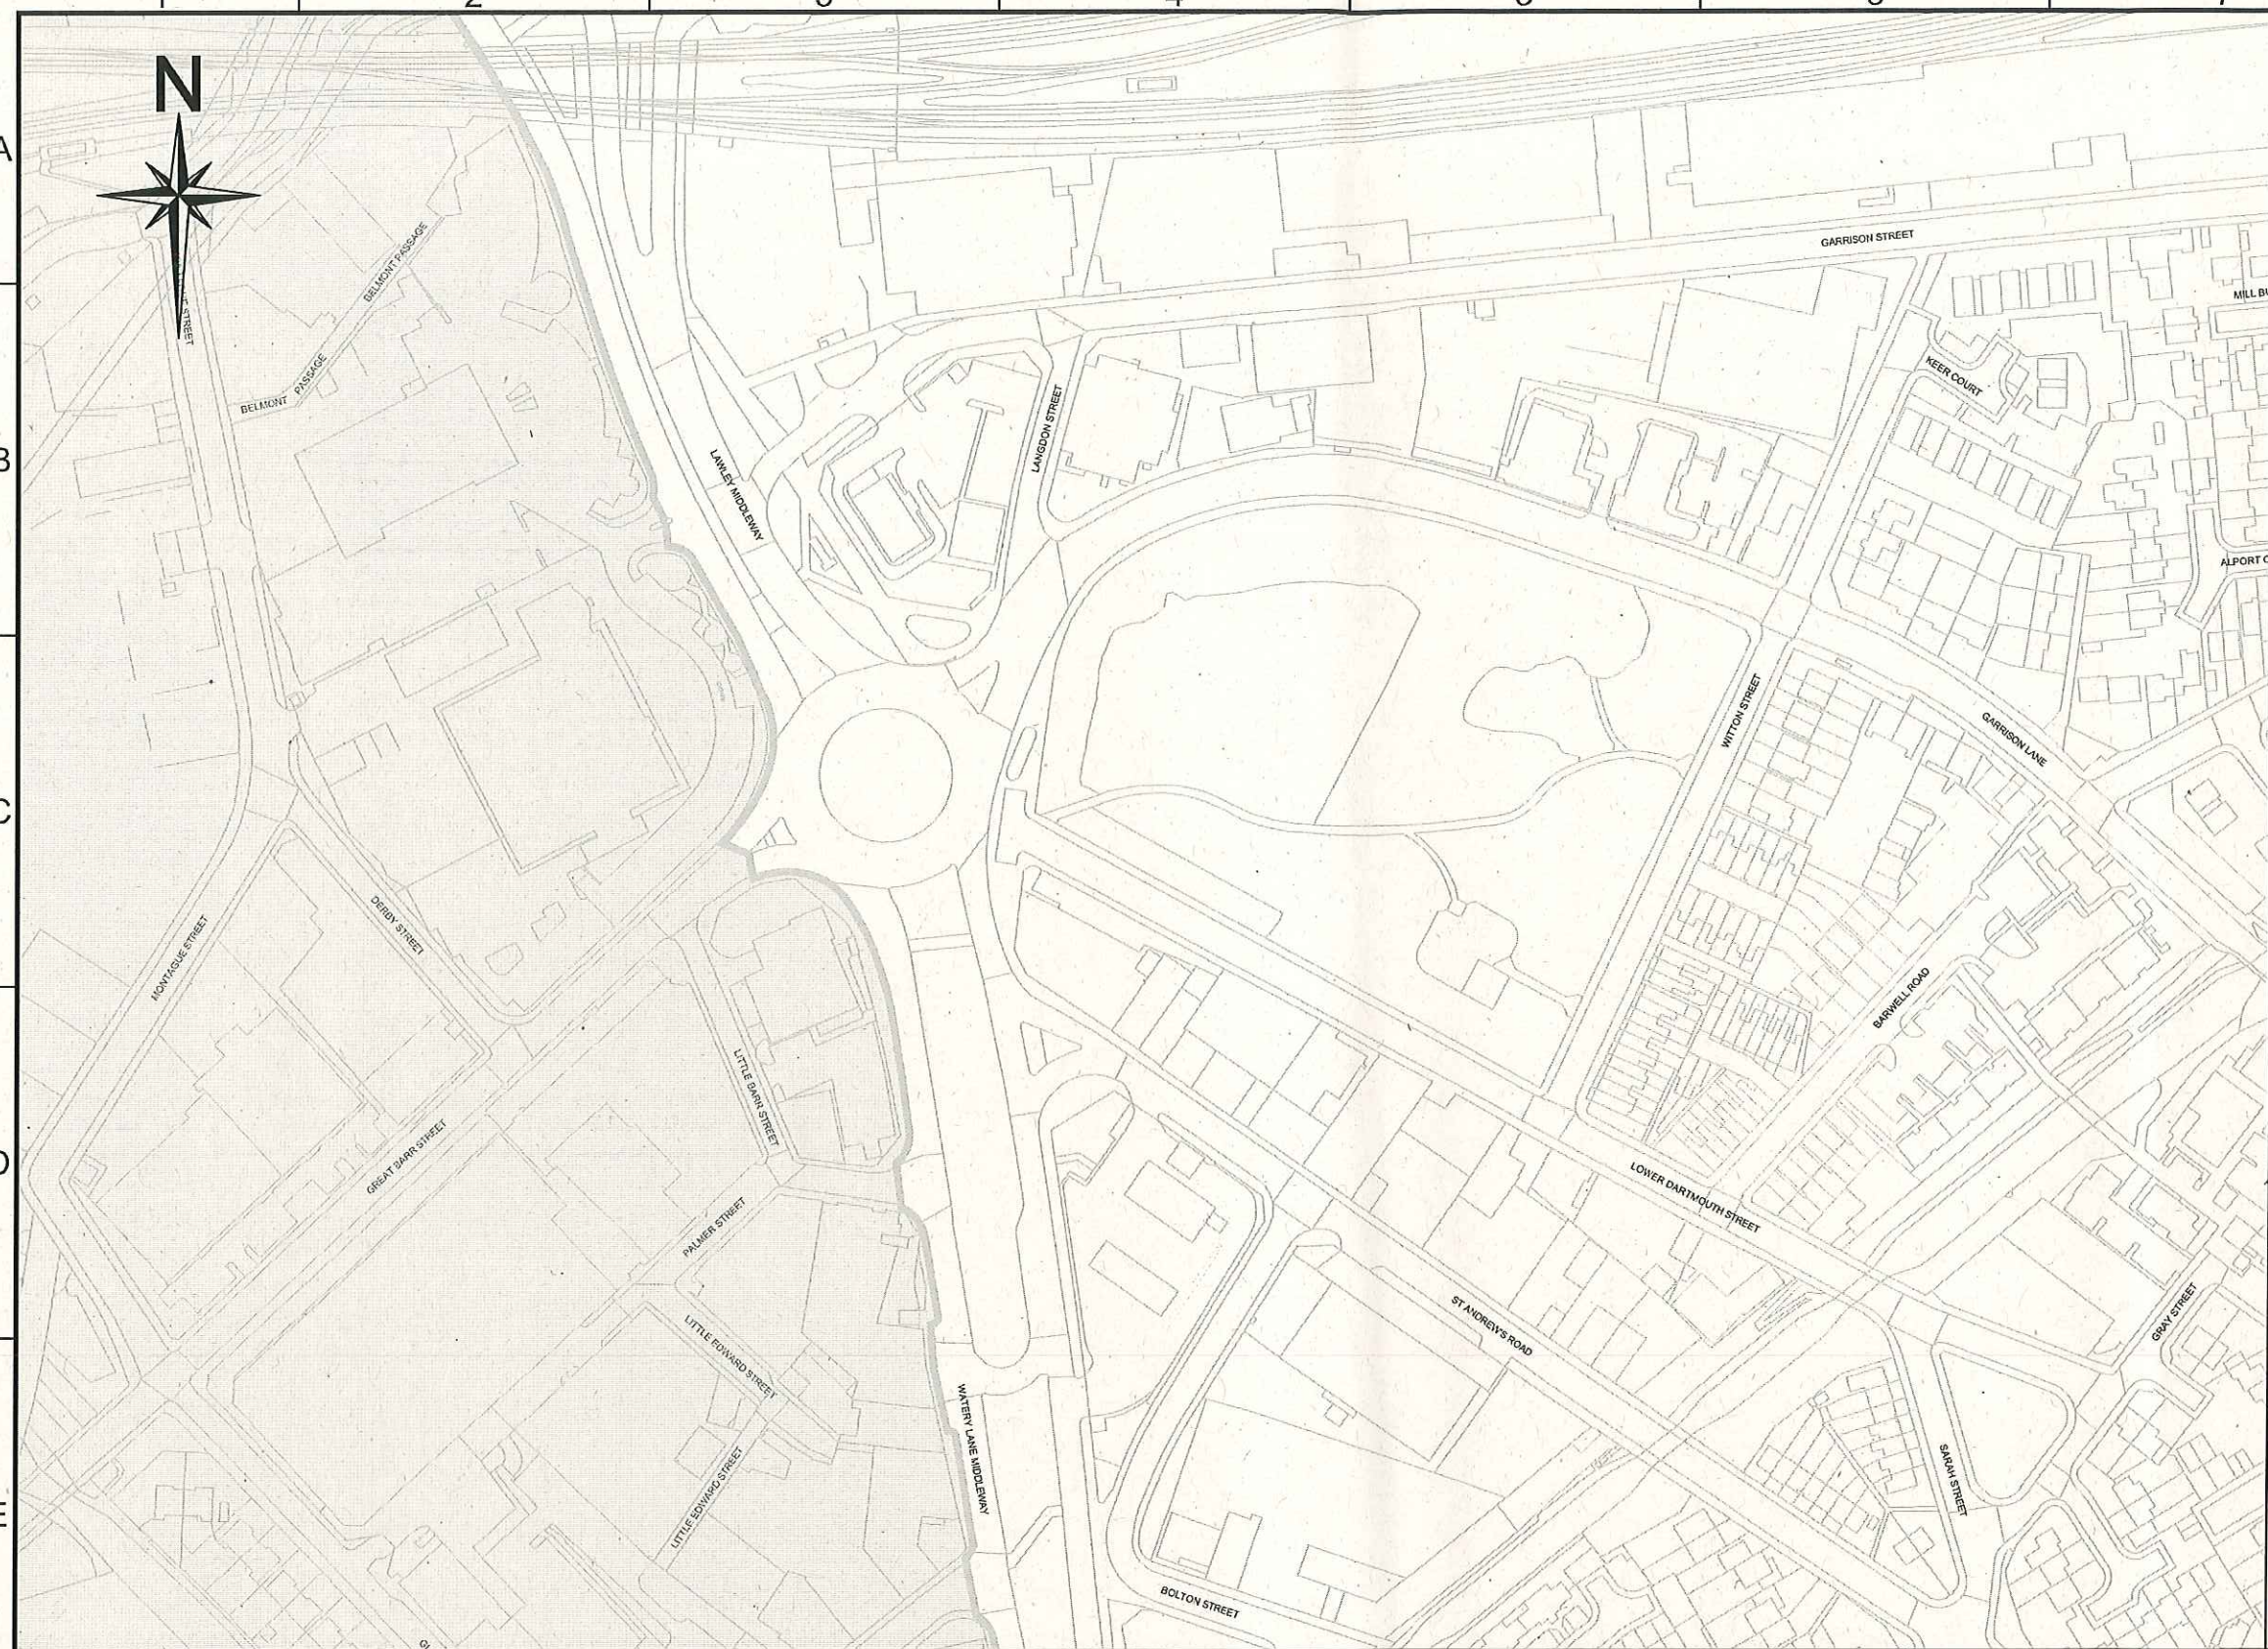

Title

Clean Air Zone Boundary Plan
Sheet 4 of 18

Key:-

- Clean Air Zone
- Clean Air Zone Boundary

Birmingham City Council

TRANSPORTATION AND CONNECTIVITY
1 LANCASTER CIRCUS, BIRMINGHAM, B4 7DQ

bsi. ISO 9001 Quality Management

SCHEME

CLEAN AIR ZONE

DRAWING

CLEAN AIR ZONE
BOUNDARY PLAN
SHEET 4 OF 18



DATE	REV.	DESIGNER	REVISIONS	DRN	PM
DRAWN	DE	DE	NR	REVISION	
DRAWING STATUS					SCALE
GENERAL					1:2000
DWG. No					
CA-103125 105					

This map is based upon Ordnance Survey material with the permission of Ordnance Survey on behalf of the Controller of Her Majesty's Stationary Office Crown copyright. Unauthorised reproduction infringes Crown copyright and may lead to prosecution or civil proceedings. B.C.C. Licence No 100021326 Date 2019

FILE PATH - X:\Commissions\CA-02953-02 Clean Air Zone Development\4.0 Drawings\Charging Order Plans (Draft)\G_CA-103125_106 Rev - CAZ Boundary Plan Sheet 5 of 18.dwg



A3

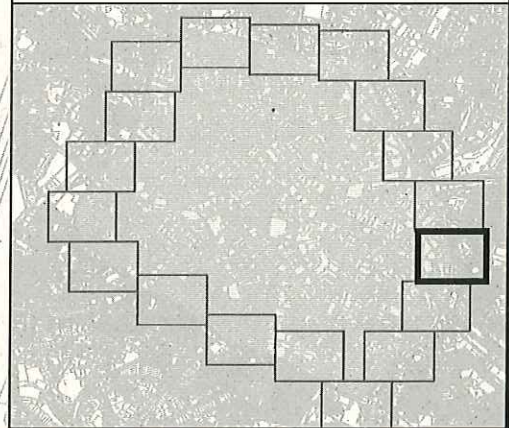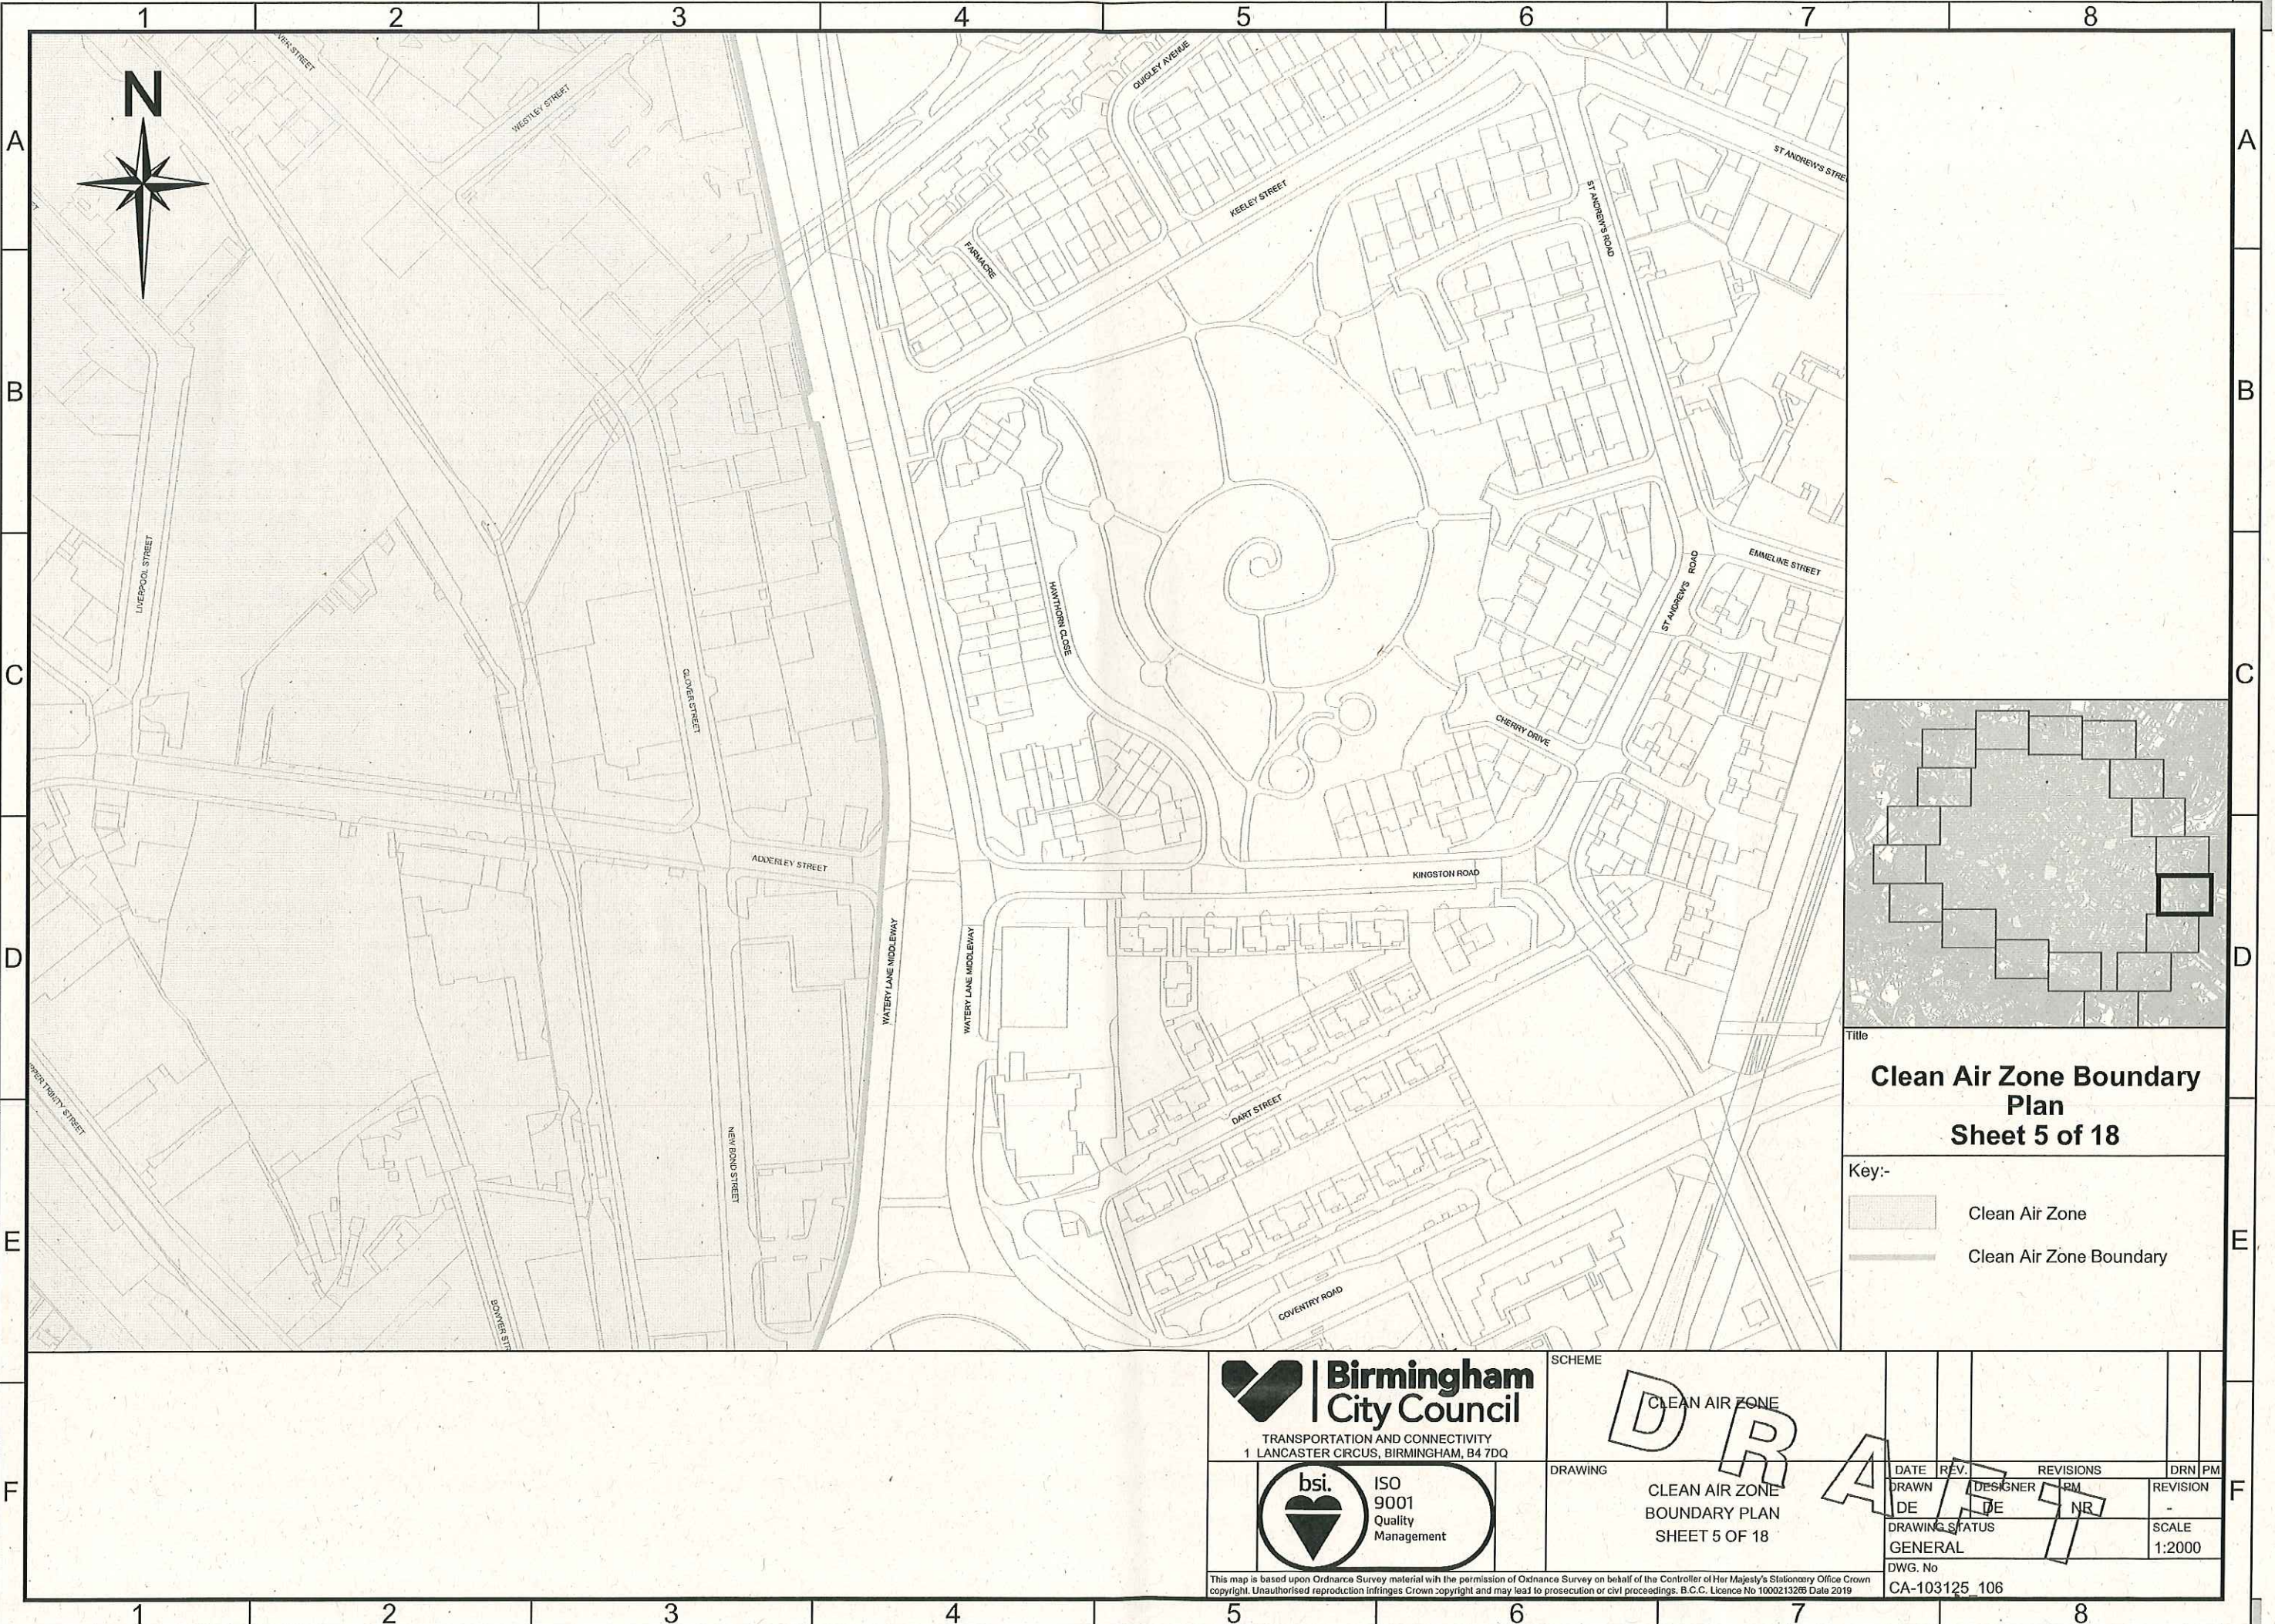

Title

Clean Air Zone Boundary Plan

Sheet 5 of 18

- Key:-
- Clean Air Zone
 - Clean Air Zone Boundary

 **Birmingham City Council**
TRANSPORTATION AND CONNECTIVITY
1 LANCASTER CIRCUS, BIRMINGHAM, B4 7DQ

 **bsi.** ISO 9001 Quality Management

SCHEME
CLEAN AIR ZONE

DRAWING
CLEAN AIR ZONE
BOUNDARY PLAN
SHEET 5 OF 18

DATE	REV.	DESIGNER	RM	REVISIONS	DRN	PM
DRAWN	DE	DE	NR	REVISION	-	-
DRAWING STATUS	GENERAL			SCALE	1:2000	
DWG. No	CA-103125_106					

This map is based upon Ordnance Survey material with the permission of Ordnance Survey on behalf of the Controller of Her Majesty's Stationary Office Crown copyright. Unauthorised reproduction infringes Crown copyright and may lead to prosecution or civil proceedings. B.C.C. Licence No 1000213265 Date 2019



DRAWING

CLEAN AIR ZONE

CLEAN AIR ZONE
BOUNDARY PLAN
SHEET 6 OF 18



This map is based upon Ordnance Survey material with the permission of Ordnance Survey on behalf of the Controller of Her Majesty's Stationery Office Crown copyright. Unauthorised reproduction infringes Crown copyright and may lead to prosecution or civil proceedings. B.C.C. Licence No 100021326 Date 2019

DATE	REV.	REVISIONS	DRN	PM
DRAWN	DESIGNER	PM	REVISION	
DE	DE	NR	-	
DRAWING STATUS			SCALE	
GENERAL			1:2000	
DWG. No				
CA-103125_107				

FILE PATH - X:\Commissions\CA-02953-02 Clean Air Zone Development\4.0 Drawings\Charging Order Plans (Draft)\G_CA-103125_108 Rev - CAZ Boundary Plan Sheet 7 of 18.dwg



A3

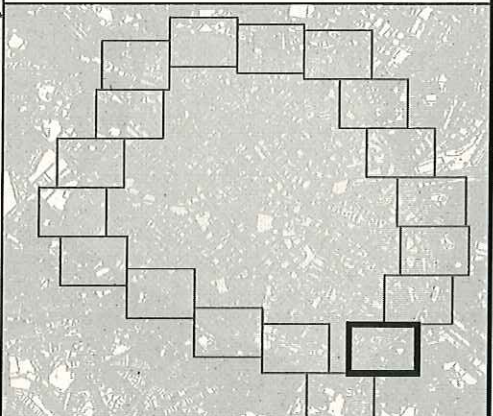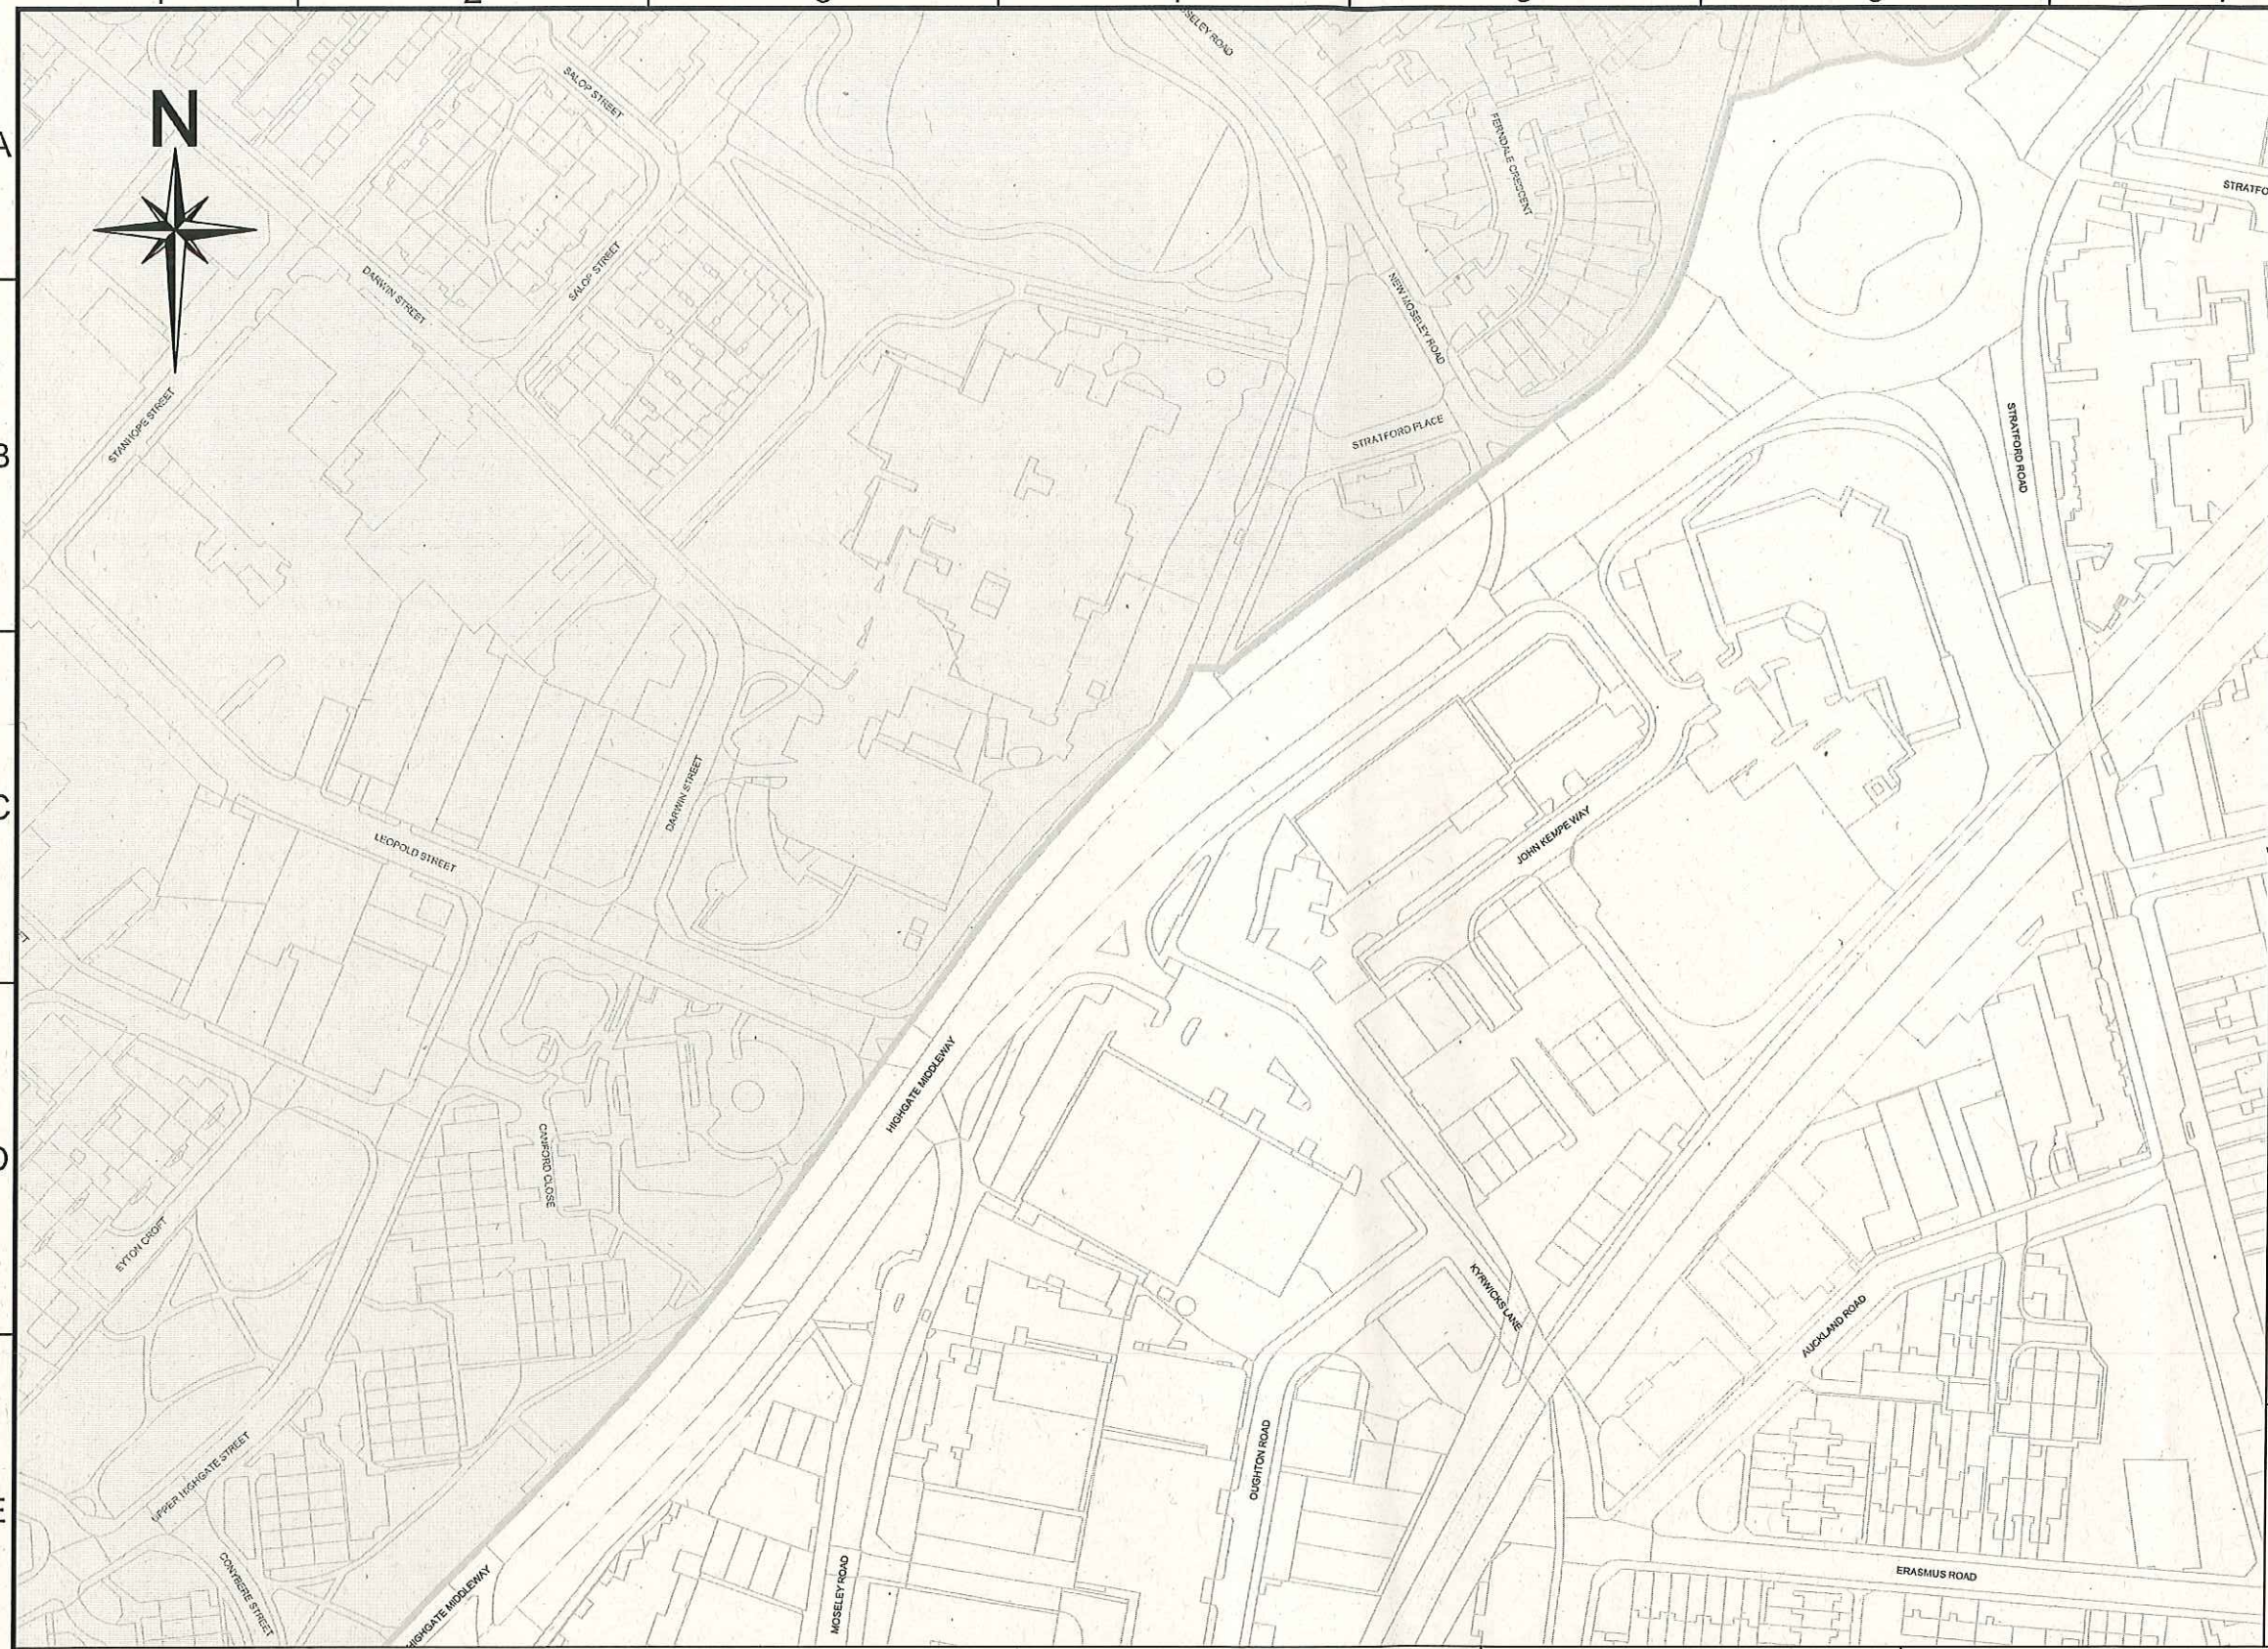

Clean Air Zone Boundary Plan
Sheet 7 of 18

Key:-

	Clean Air Zone
	Clean Air Zone Boundary

 **Birmingham City Council**
TRANSPORTATION AND CONNECTIVITY
1 LANCASTER CIRCUS, BIRMINGHAM, B4 7DQ



SCHEME
CLEAN AIR ZONE

DRAWING
**CLEAN AIR ZONE
BOUNDARY PLAN
SHEET 7 OF 18**



DATE	REV.	DESIGNER	RM	REVISIONS	DRN	PM
DE	DE	DE	NR			
DRAWING STATUS GENERAL				SCALE 1:2000		
DWG. No CA-103125_108						

This map is based upon Ordnance Survey material with the permission of Ordnance Survey on behalf of the Controller of Her Majesty's Stationary Office Crown copyright. Unauthorised reproduction infringes Crown copyright and may lead to prosecution or civil proceedings. B.C.C. Licence No 100021326 Date 2019

FILE PATH - X:\Commissions\CA-02953-02 Clean Air Zone Development\4.0 Drawings\Charging Order Plans (Draft)\G_CA-103125_109 Rev - CAZ Boundary Plan Sheet 8 of 18.dwg



A3

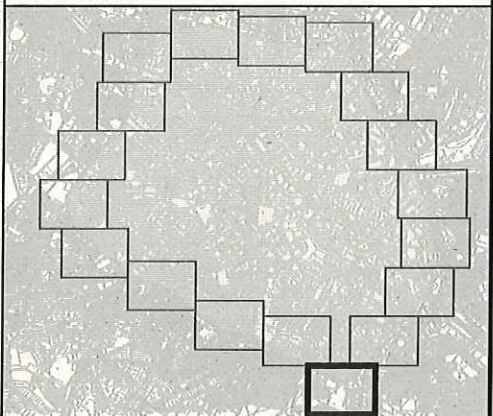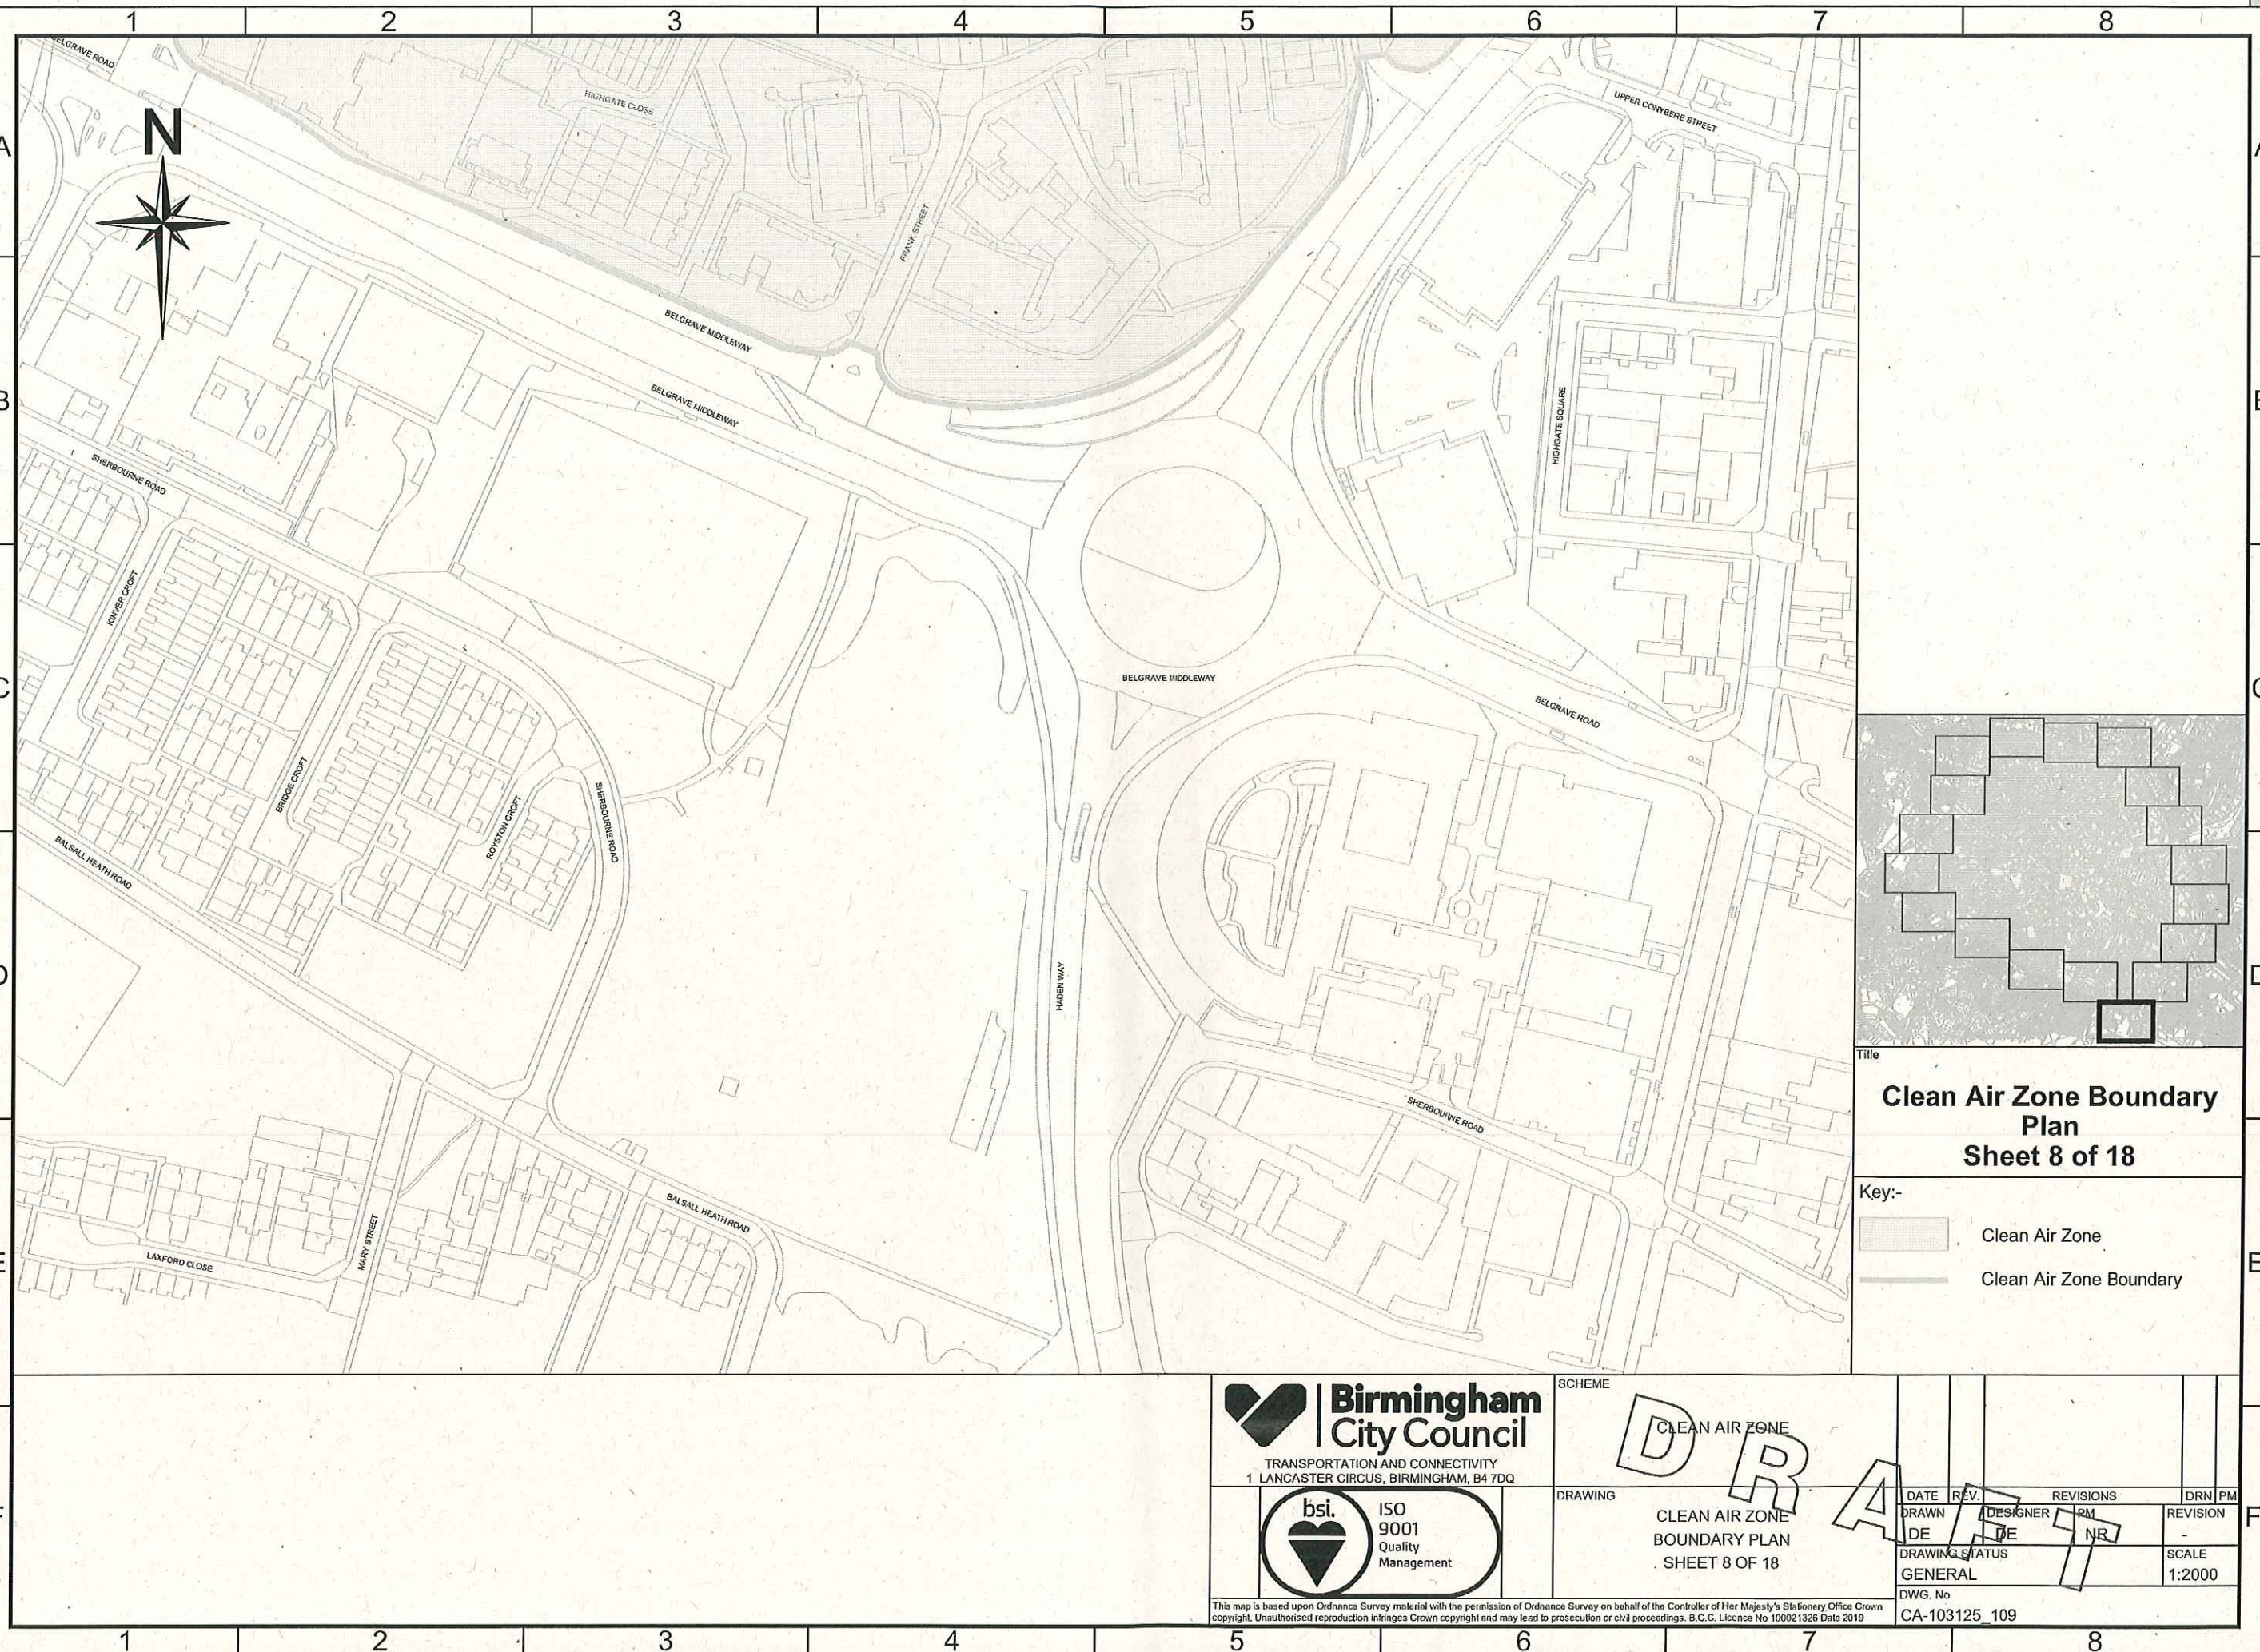

Title

Clean Air Zone Boundary Plan
Sheet 8 of 18

Key:-

- Clean Air Zone
- Clean Air Zone Boundary

Birmingham City Council
TRANSPORTATION AND CONNECTIVITY
1 LANCASTER CIRCUS, BIRMINGHAM, B4 7DQ

bsi. ISO 9001
Quality Management

SCHEME

CLEAN AIR ZONE

DRAWING

CLEAN AIR ZONE
BOUNDARY PLAN
SHEET 8 OF 18



DATE	REV.	REVISIONS	DRN	PM
DRAWN	DESIGNER	RM	REVISION	
DE	DE	NR		
DRAWING STATUS			SCALE	
GENERAL			1:2000	
DWG. No				
CA-103125_109				

This map is based upon Ordnance Survey material with the permission of Ordnance Survey on behalf of the Controller of Her Majesty's Stationery Office Crown copyright. Unauthorised reproduction infringes Crown copyright and may lead to prosecution or civil proceedings. B.C.C. Licence No 100021326 Date 2019

FILE PATH - X:\Commissions\CA-02953-02 Clean Air Zone Development\4.0 Drawings\Charging Order Plans (Draft)\G_CA-103125_112 Rev - Clean Air Zone Boundary Plan Sheet 11 of 18.dwg



A3

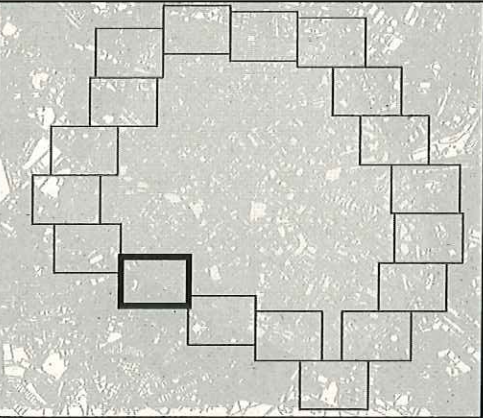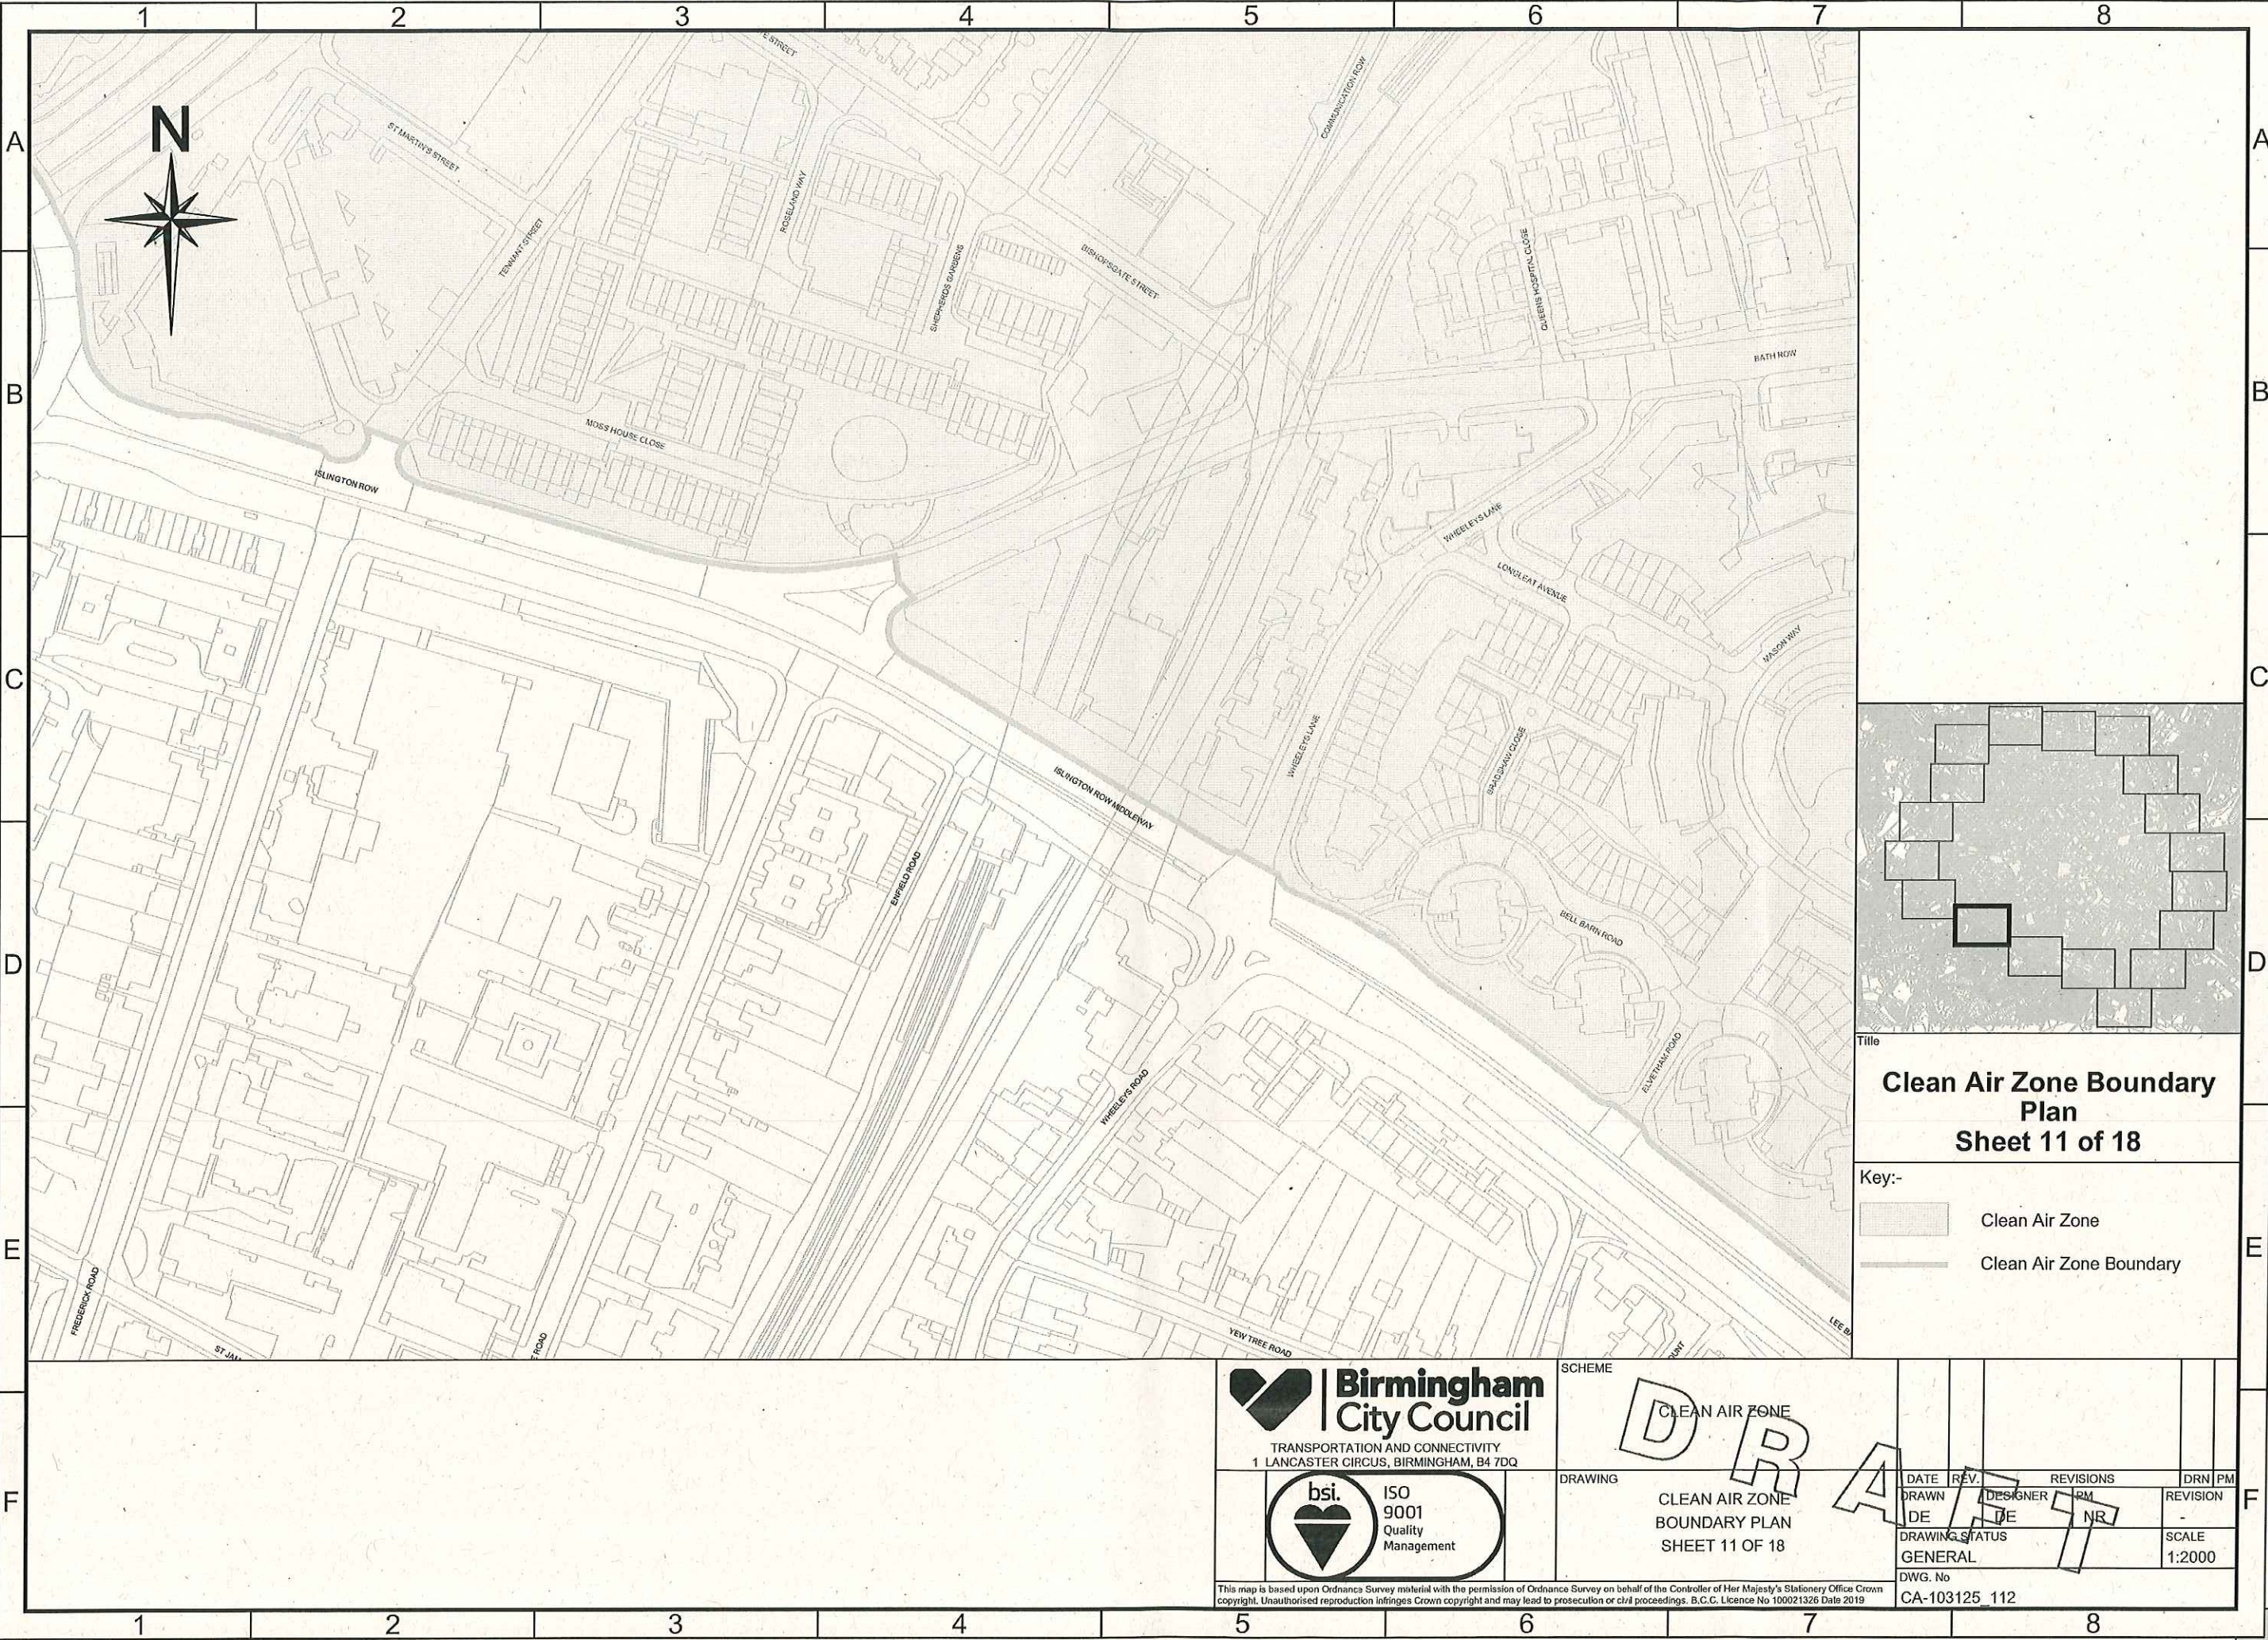

Clean Air Zone Boundary Plan
Sheet 11 of 18

Key:-

	Clean Air Zone
	Clean Air Zone Boundary



TRANSPORTATION AND CONNECTIVITY
1 LANCASTER CIRCUS, BIRMINGHAM, B4 7DQ



SCHEME

CLEAN AIR ZONE

DRAWING

CLEAN AIR ZONE
BOUNDARY PLAN
SHEET 11 OF 18

DATE	REV.	DESIGNER	RM	REVISIONS	DRN	PM
DE	DE	DE	NR			
DRAWING STATUS						SCALE
GENERAL						1:2000
DWG. No						



This map is based upon Ordnance Survey material with the permission of Ordnance Survey on behalf of the Controller of Her Majesty's Stationary Office Crown copyright. Unauthorised reproduction infringes Crown copyright and may lead to prosecution or civil proceedings. B.C.C. Licence No 100021326 Date 2019

CA-103125_112

FILE PATH - X:\Commissions\CA-02953-02 Clean Air Zone Development\4.0 Drawings\Charging Order Plans (Draft)\G_CA-103125_113 Rev - Clean Air Zone Boundary Plan Sheet 12 of 18.dwg



A3

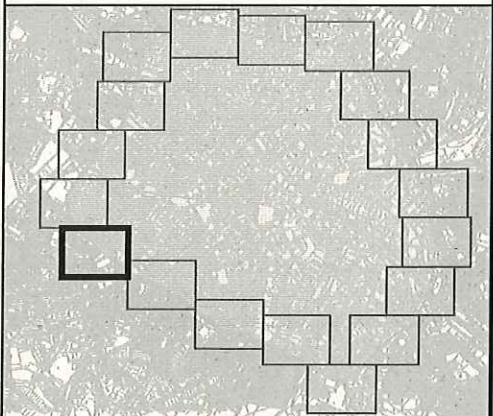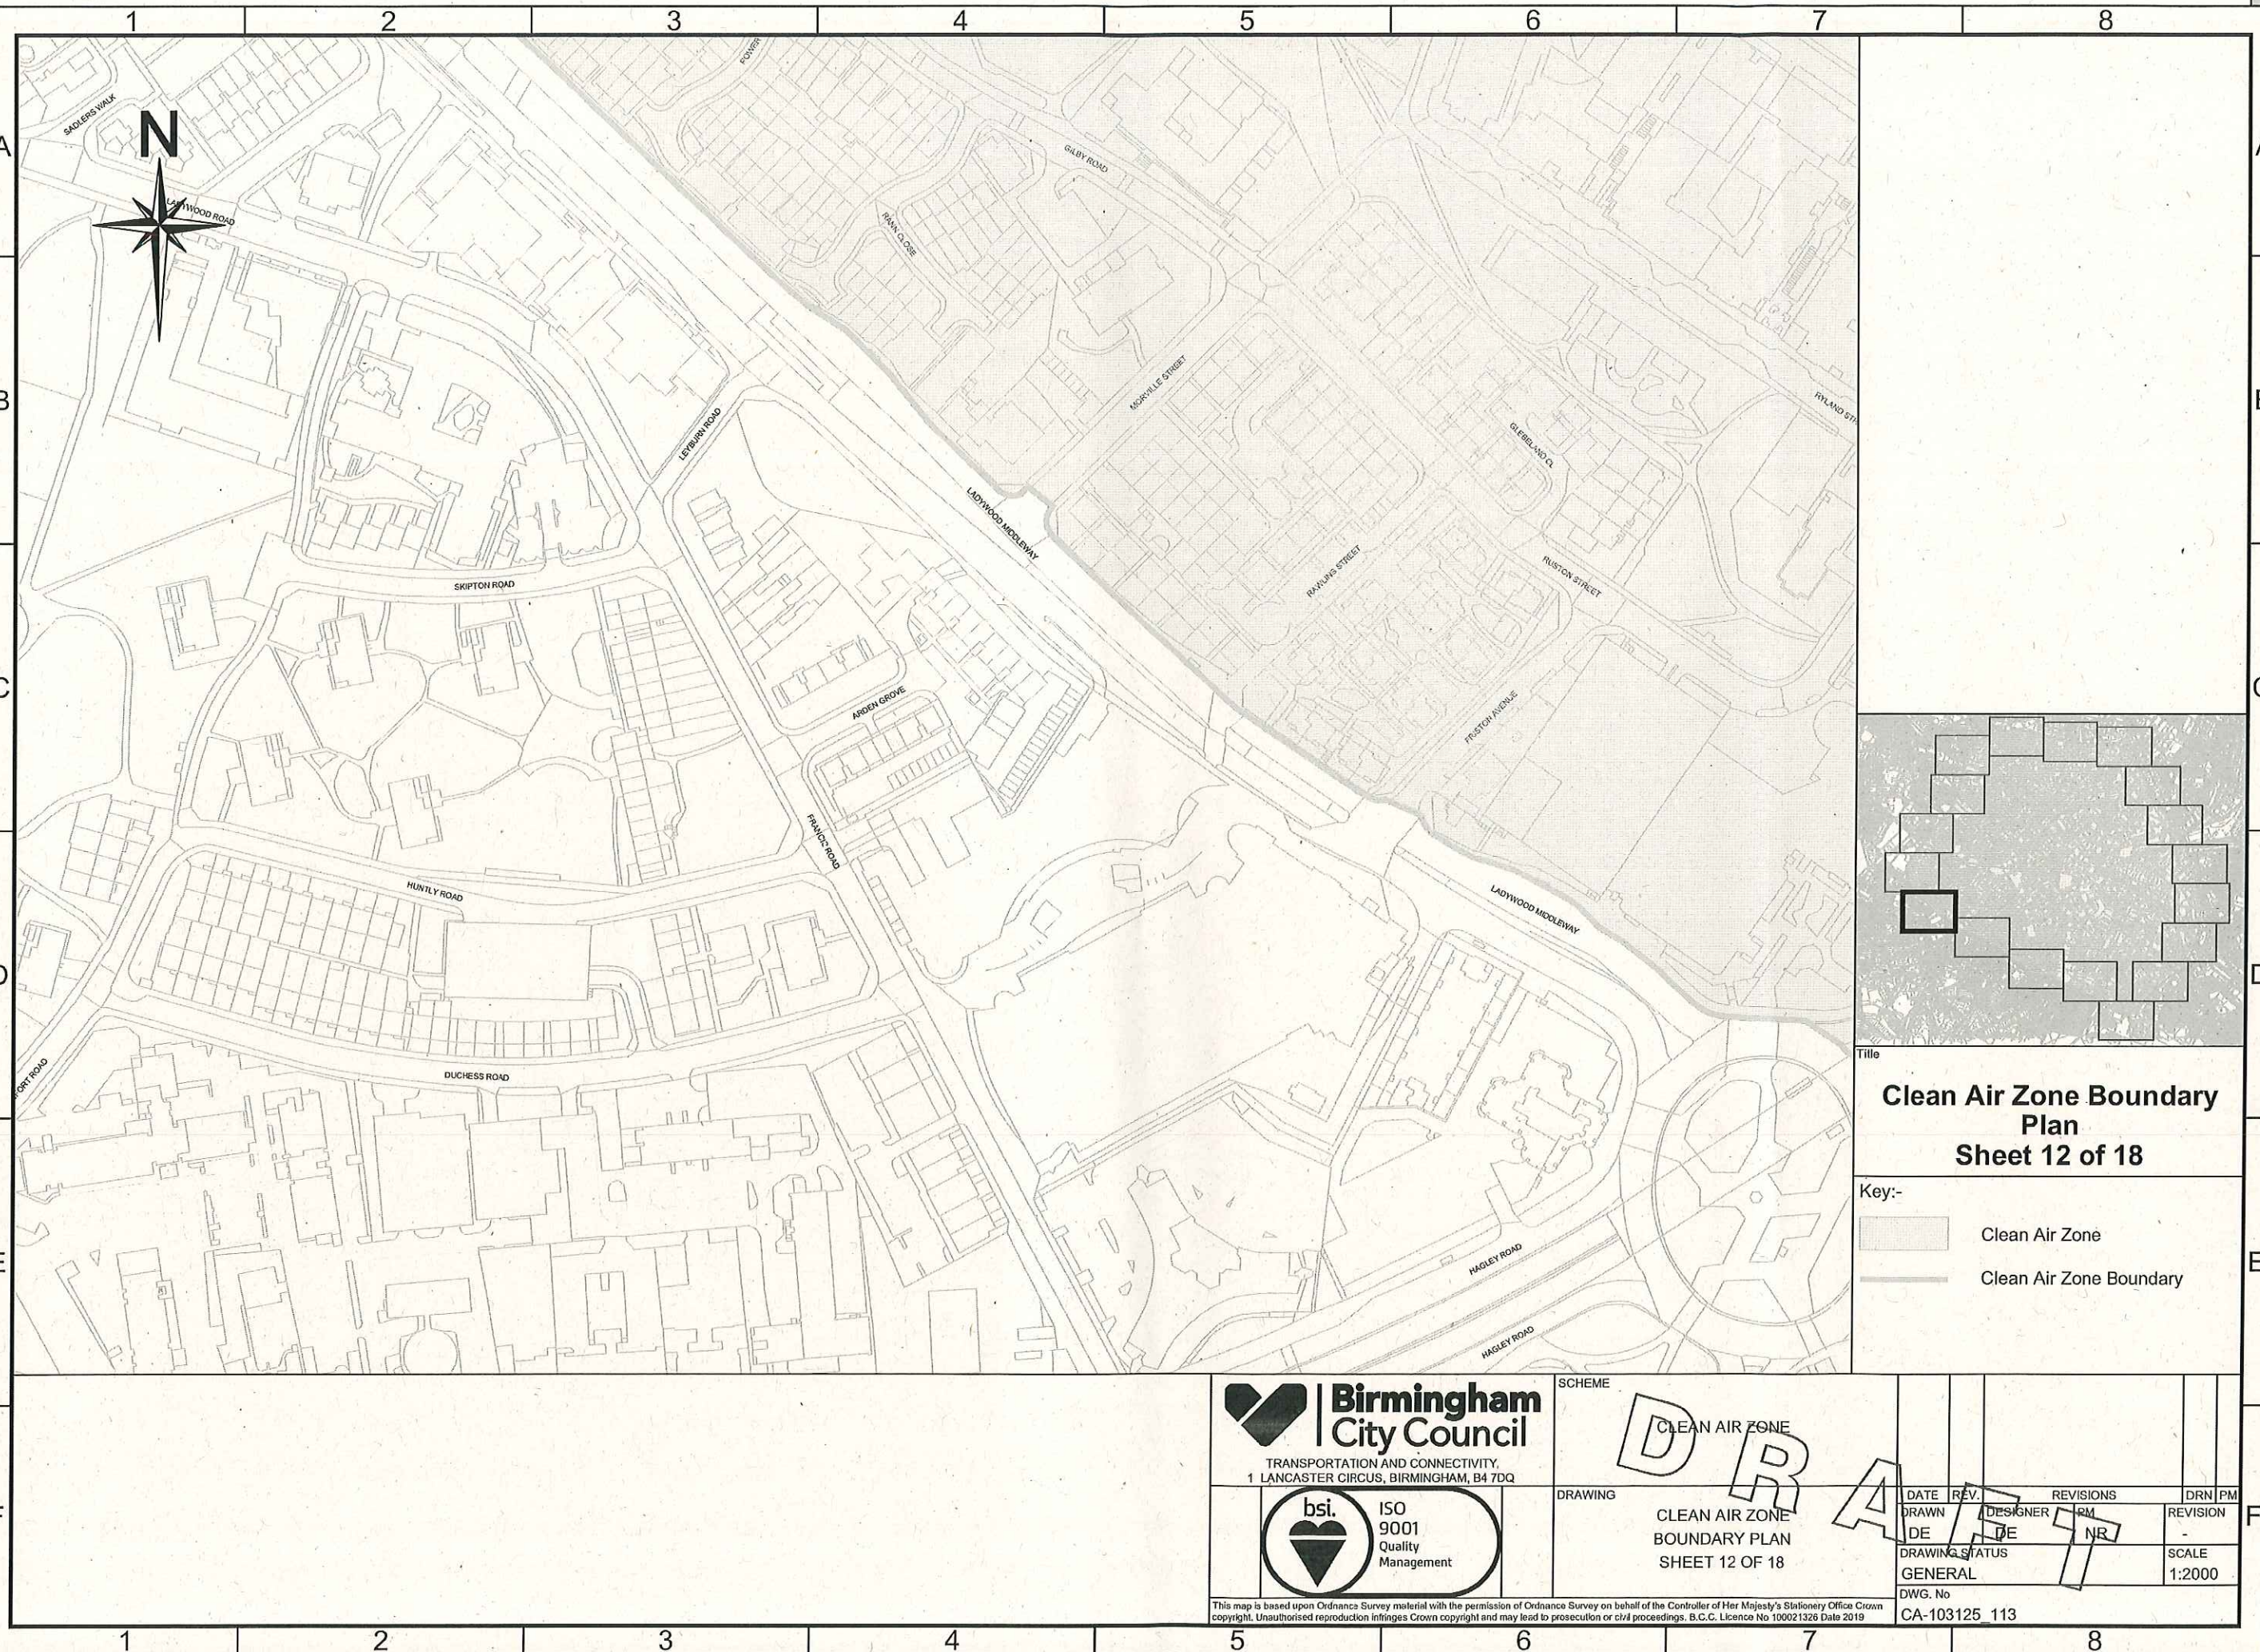

**Clean Air Zone Boundary Plan
Sheet 12 of 18**

Key:-

	Clean Air Zone
	Clean Air Zone Boundary

Birmingham City Council
TRANSPORTATION AND CONNECTIVITY,
1 LANCASTER CIRCUS, BIRMINGHAM, B4 7DQ

bsi. ISO 9001
Quality Management

SCHEME
CLEAN AIR ZONE

DRAWING
CLEAN AIR ZONE
BOUNDARY PLAN
SHEET 12 OF 18



DATE	REV.	DESIGNER	PM	DRN	PM
DRAWING STATUS			REVISION		
GENERAL			SCALE		
DWG. No			1:2000		
CA-103125_113					

This map is based upon Ordnance Survey material with the permission of Ordnance Survey on behalf of the Controller of Her Majesty's Stationery Office Crown copyright. Unauthorised reproduction infringes Crown copyright and may lead to prosecution or civil proceedings. B.C.C. Licence No 100021326 Date 2019

FILE PATH - X:\Commissions\CA-02953-02 Clean Air Zone Development\4.0 Drawings\Charging Order Plans (Draft)\G_CA-103125_114 Rev - Clean Air Zone Boundary Plan Sheet 13 of 18.dwg



A3

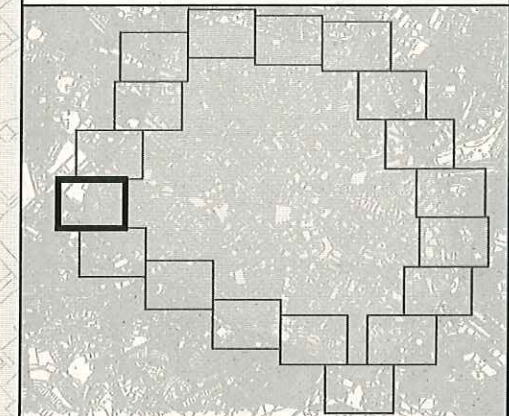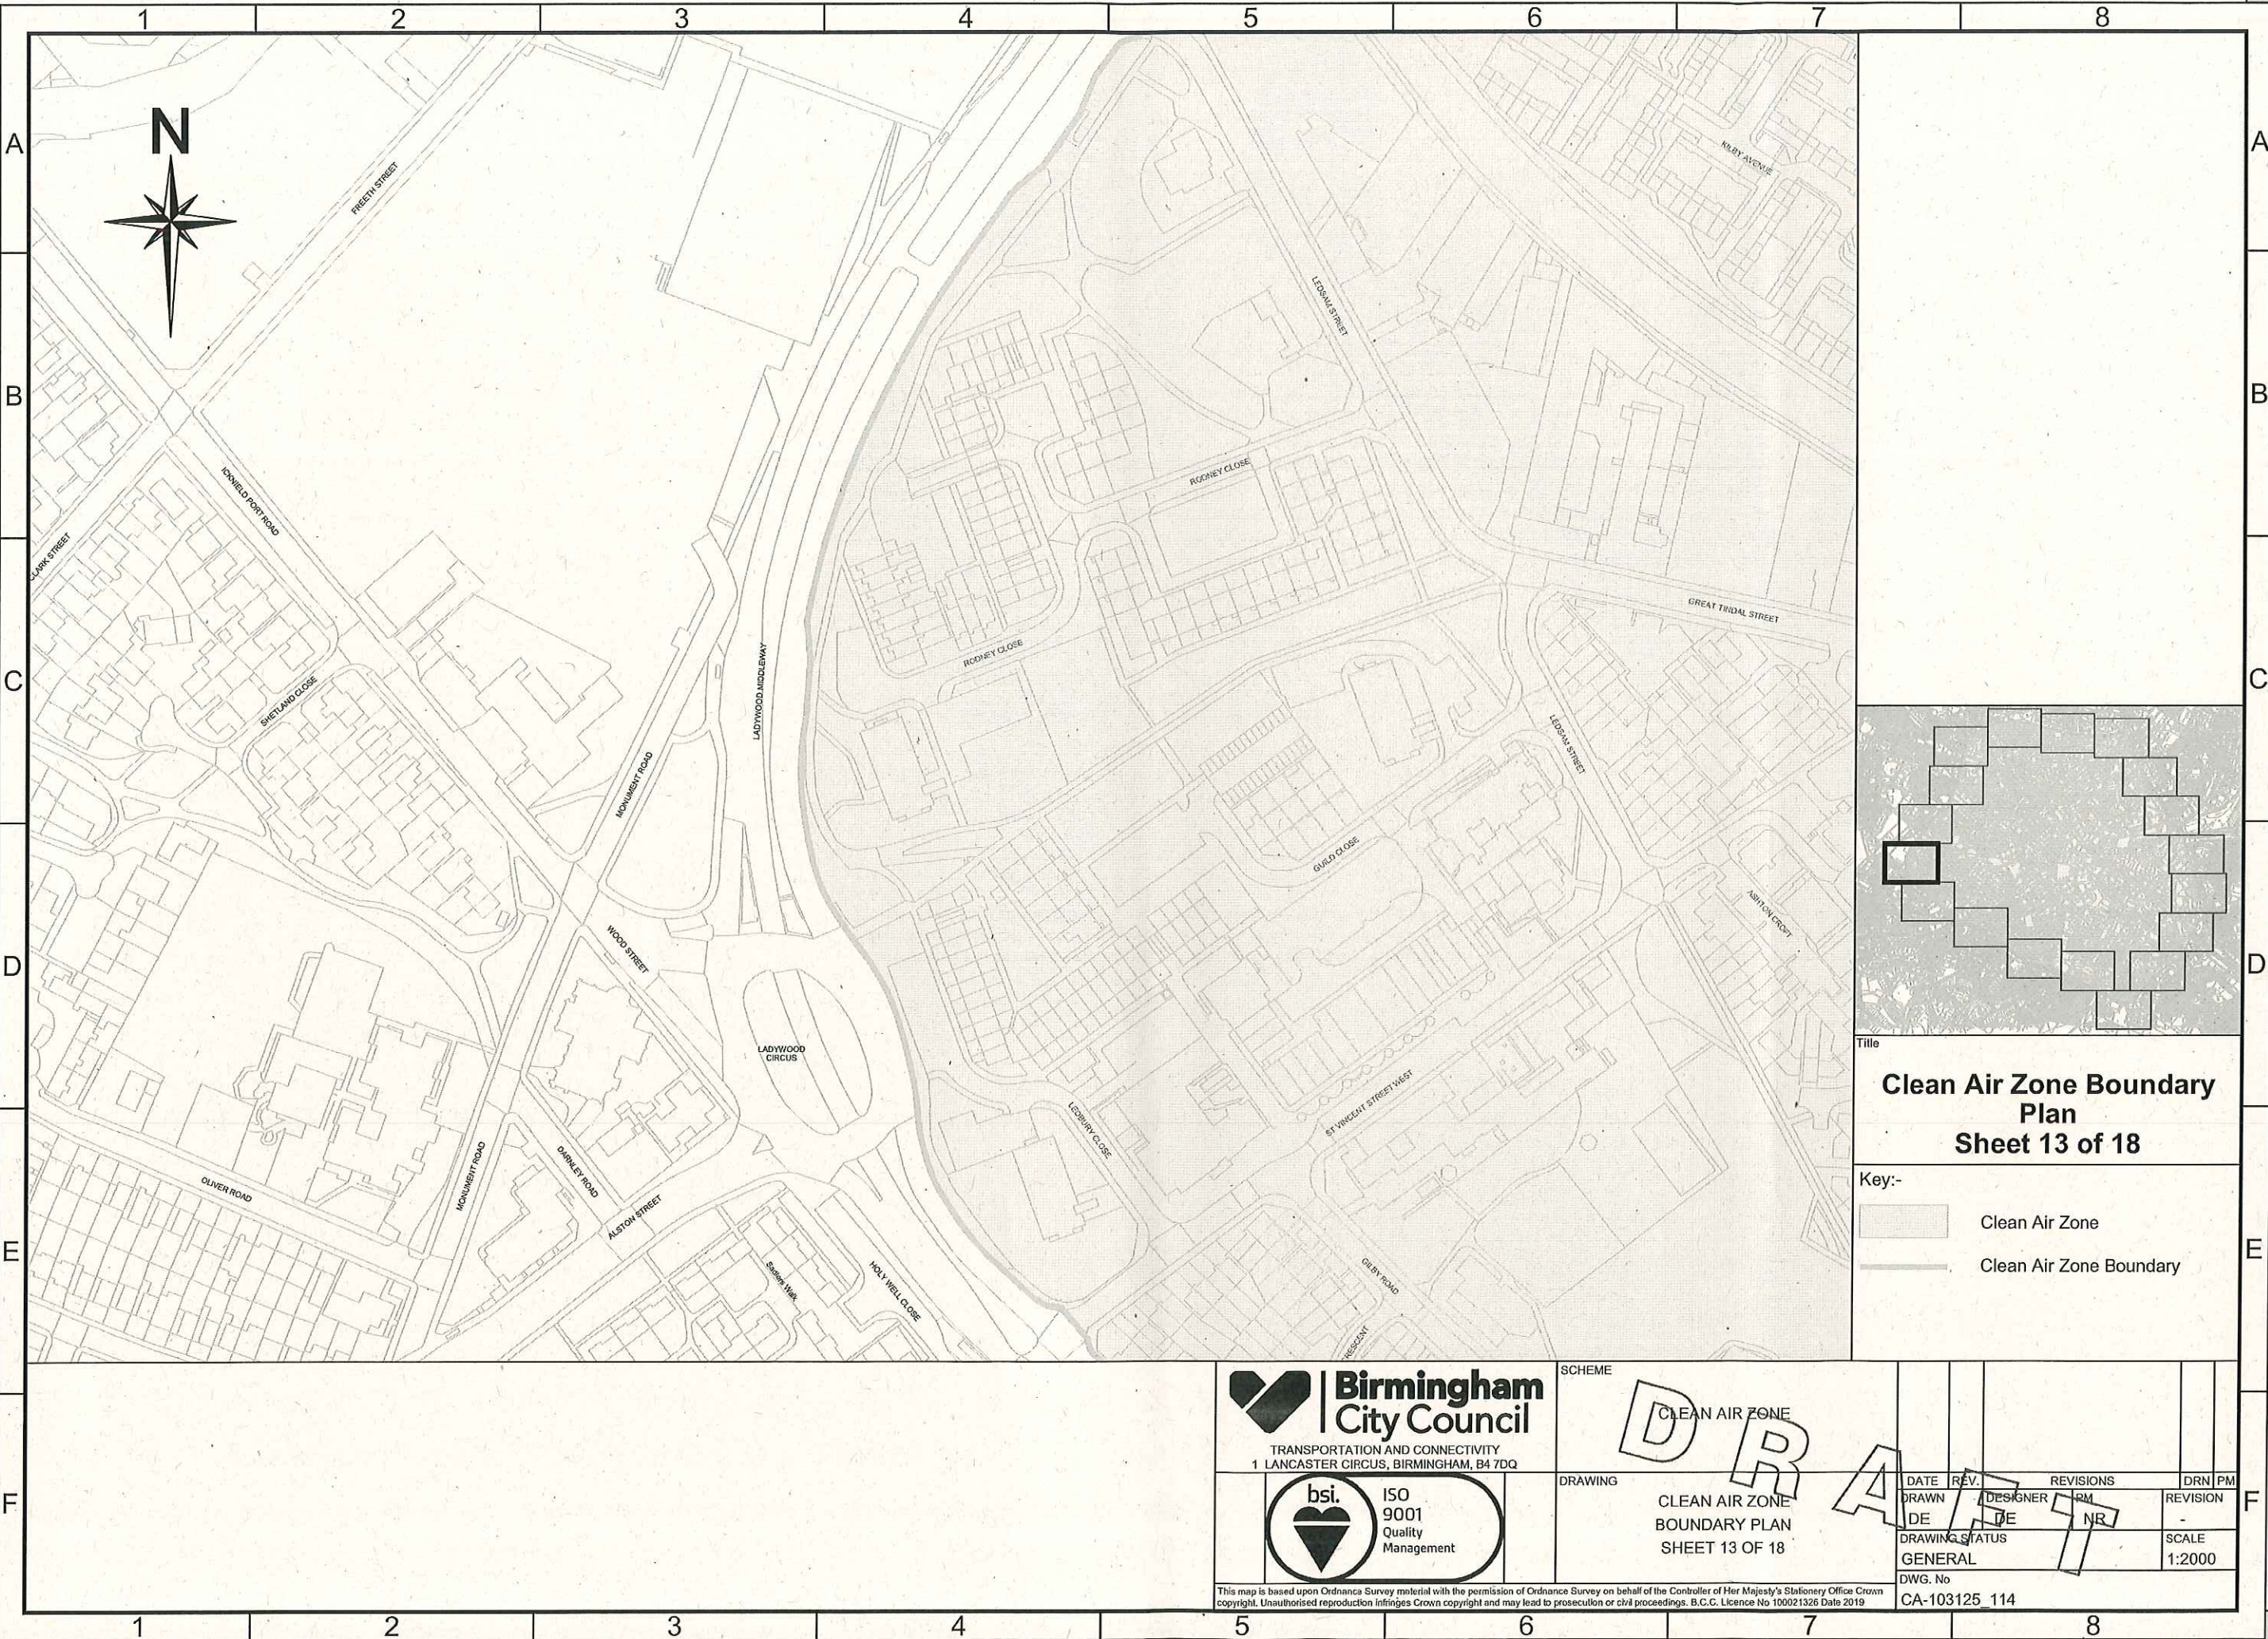

Title
Clean Air Zone Boundary Plan
Sheet 13 of 18

Key:-
 Clean Air Zone
 Clean Air Zone Boundary

 **Birmingham City Council**
TRANSPORTATION AND CONNECTIVITY
1 LANCASTER CIRCUS, BIRMINGHAM, B4 7DQ

 **bsi.** ISO 9001 Quality Management

SCHEME
CLEAN AIR ZONE



DRAWING
CLEAN AIR ZONE
BOUNDARY PLAN
SHEET 13 OF 18

DATE	REV.	DESIGNER	RM	DRN	PM
		DE	NR		
DRAWING STATUS GENERAL					SCALE 1:2000
DWG. No CA-103125_114					

This map is based upon Ordnance Survey material with the permission of Ordnance Survey on behalf of the Controller of Her Majesty's Stationary Office Crown copyright. Unauthorised reproduction infringes Crown copyright and may lead to prosecution or civil proceedings. B.C.C. Licence No 100021326 Date 2019



A3

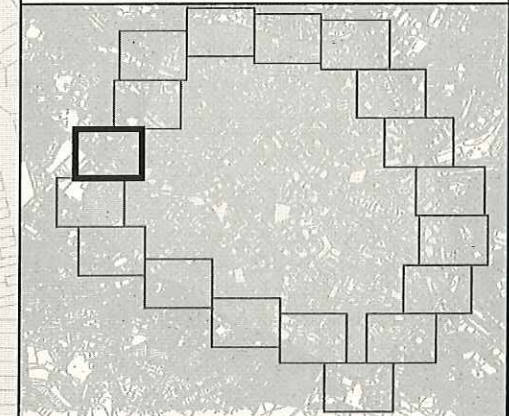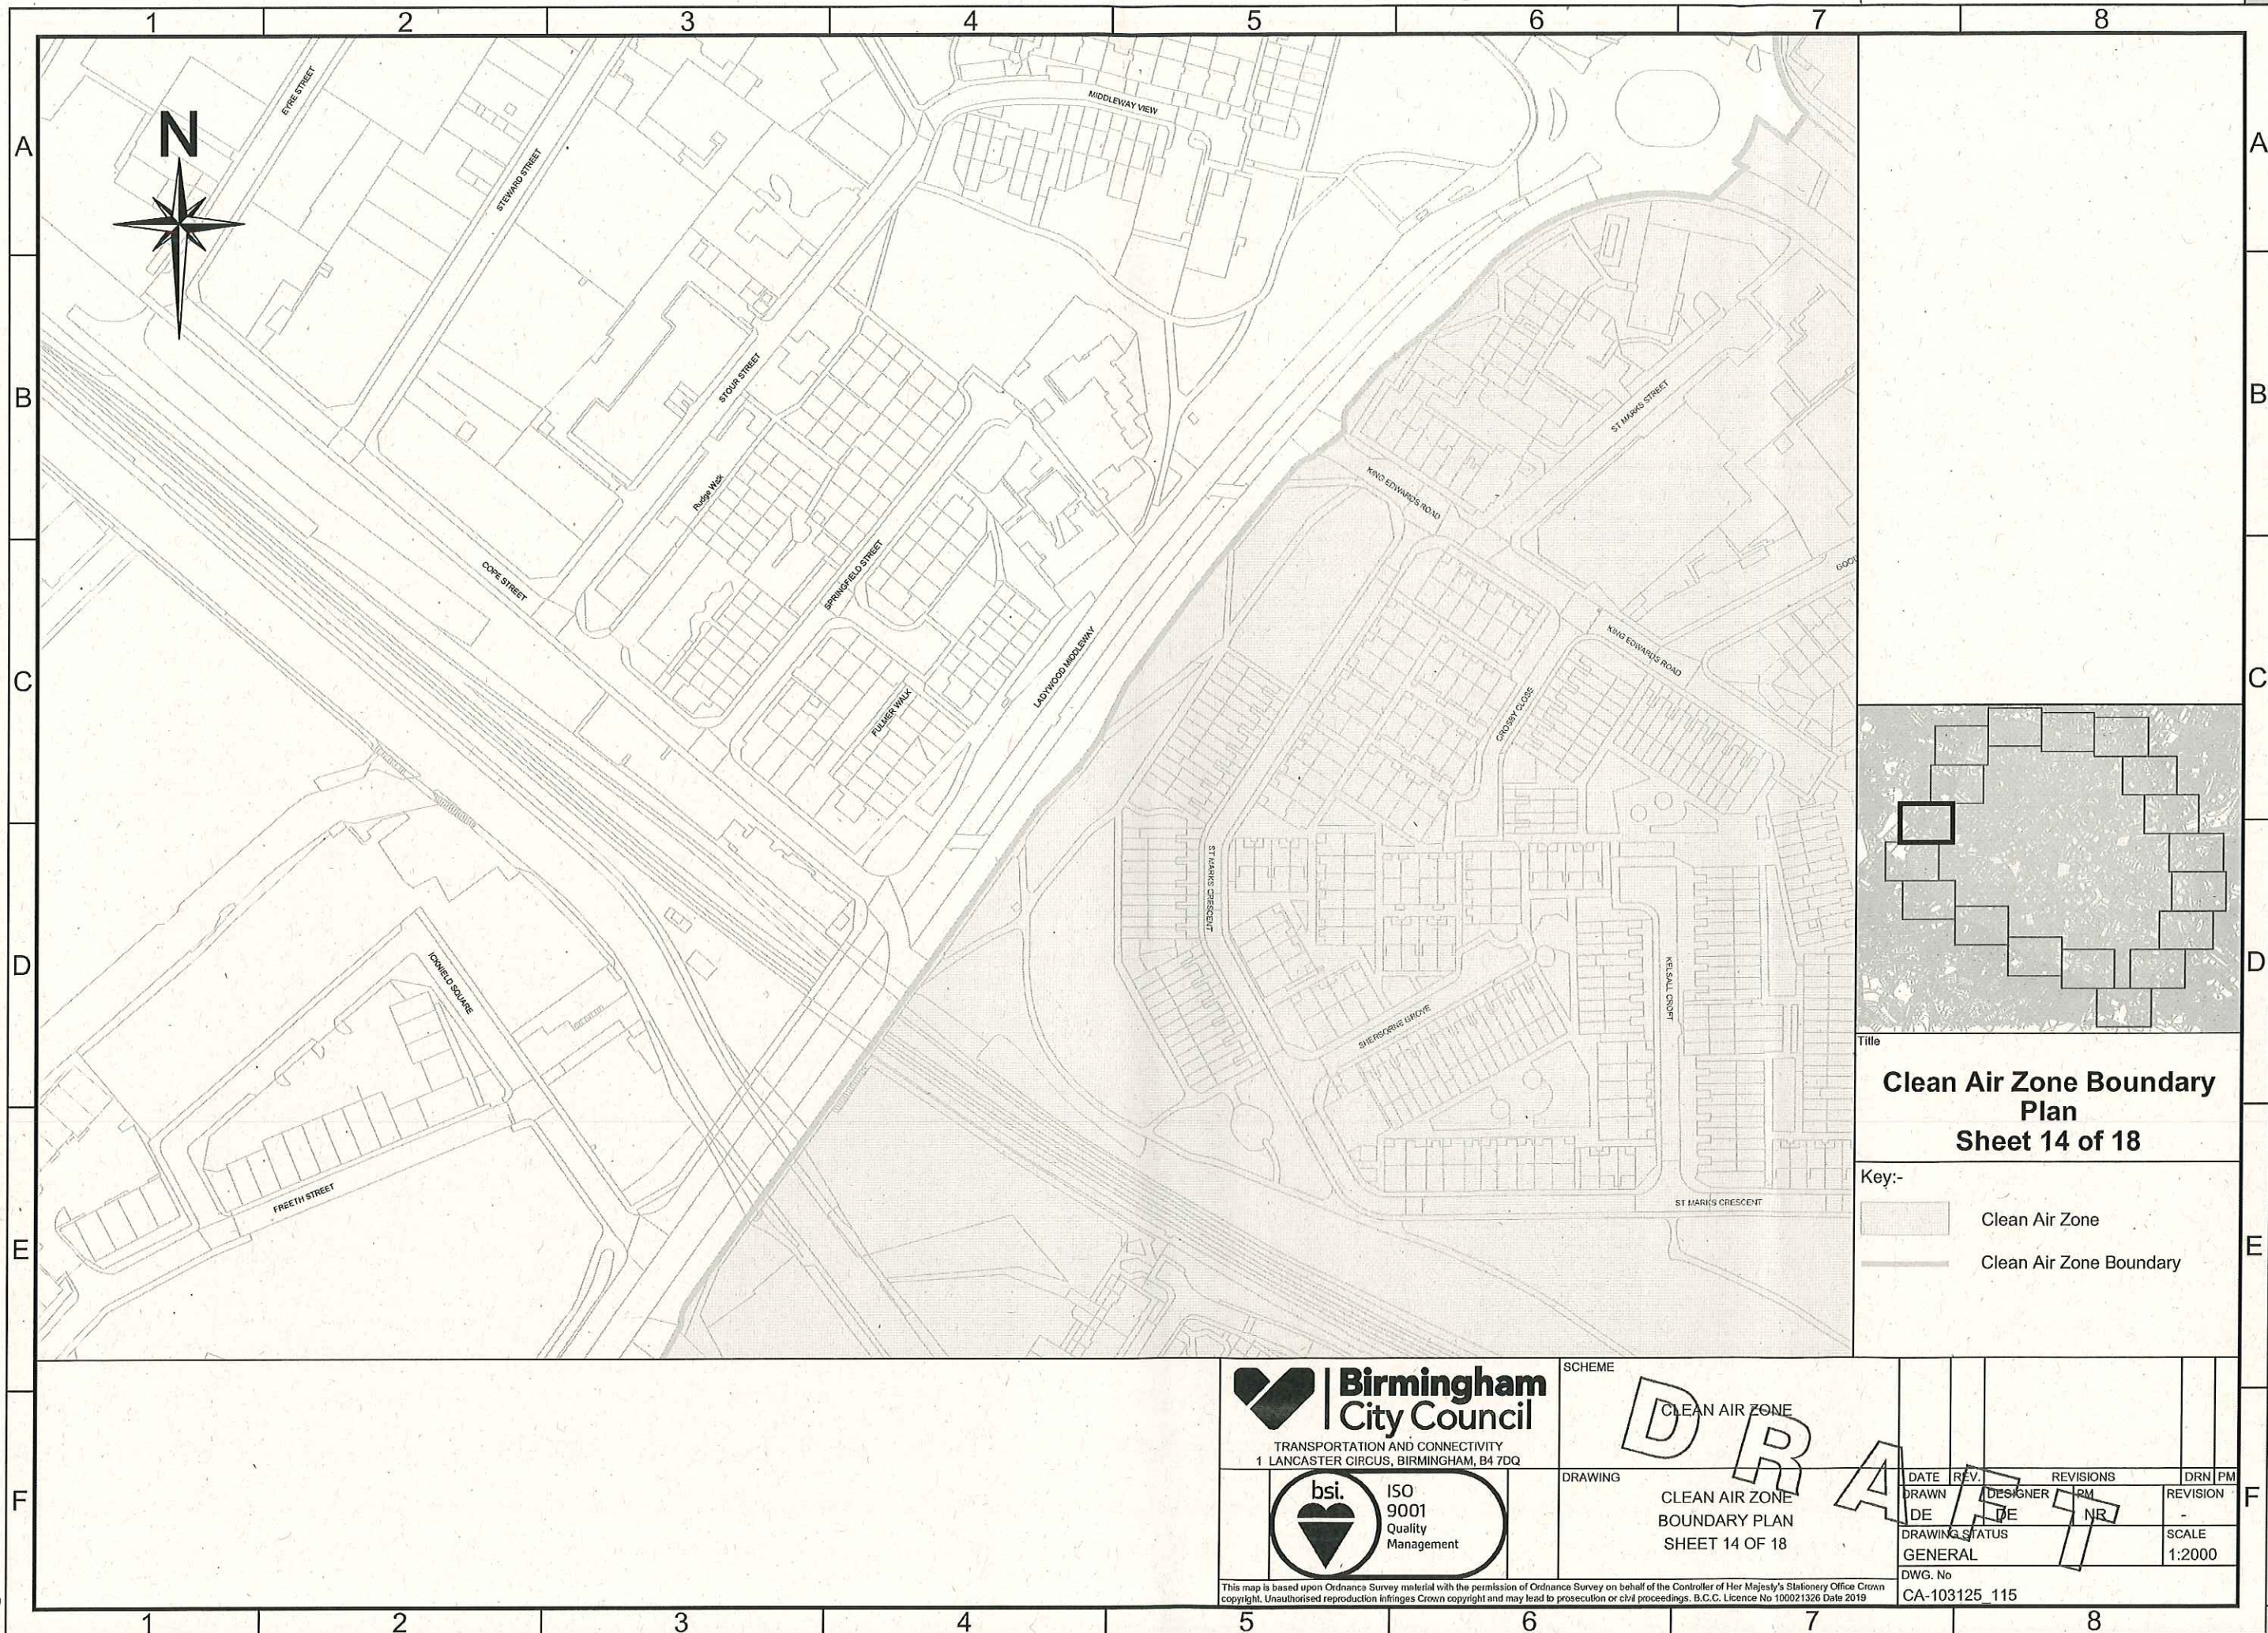

Title

Clean Air Zone Boundary Plan
Sheet 14 of 18

Key:-

- Clean Air Zone
- Clean Air Zone Boundary

Birmingham City Council
TRANSPORTATION AND CONNECTIVITY
1 LANCASTER CIRCUS, BIRMINGHAM, B4 7DQ

bsi. ISO 9001 Quality Management

SCHEME
CLEAN AIR ZONE


DRAWING
CLEAN AIR ZONE
BOUNDARY PLAN
SHEET 14 OF 18

DATE	REV.	DESIGNER	REVISIONS	DRN	PM
DE	01	DE	NR		


DRAWING STATUS
GENERAL

DWG. No
CA-103125 115



This map is based upon Ordnance Survey material with the permission of Ordnance Survey on behalf of the Controller of Her Majesty's Stationery Office Crown copyright. Unauthorised reproduction infringes Crown copyright and may lead to prosecution or civil proceedings. B.C.C. Licence No 100021326 Date 2019

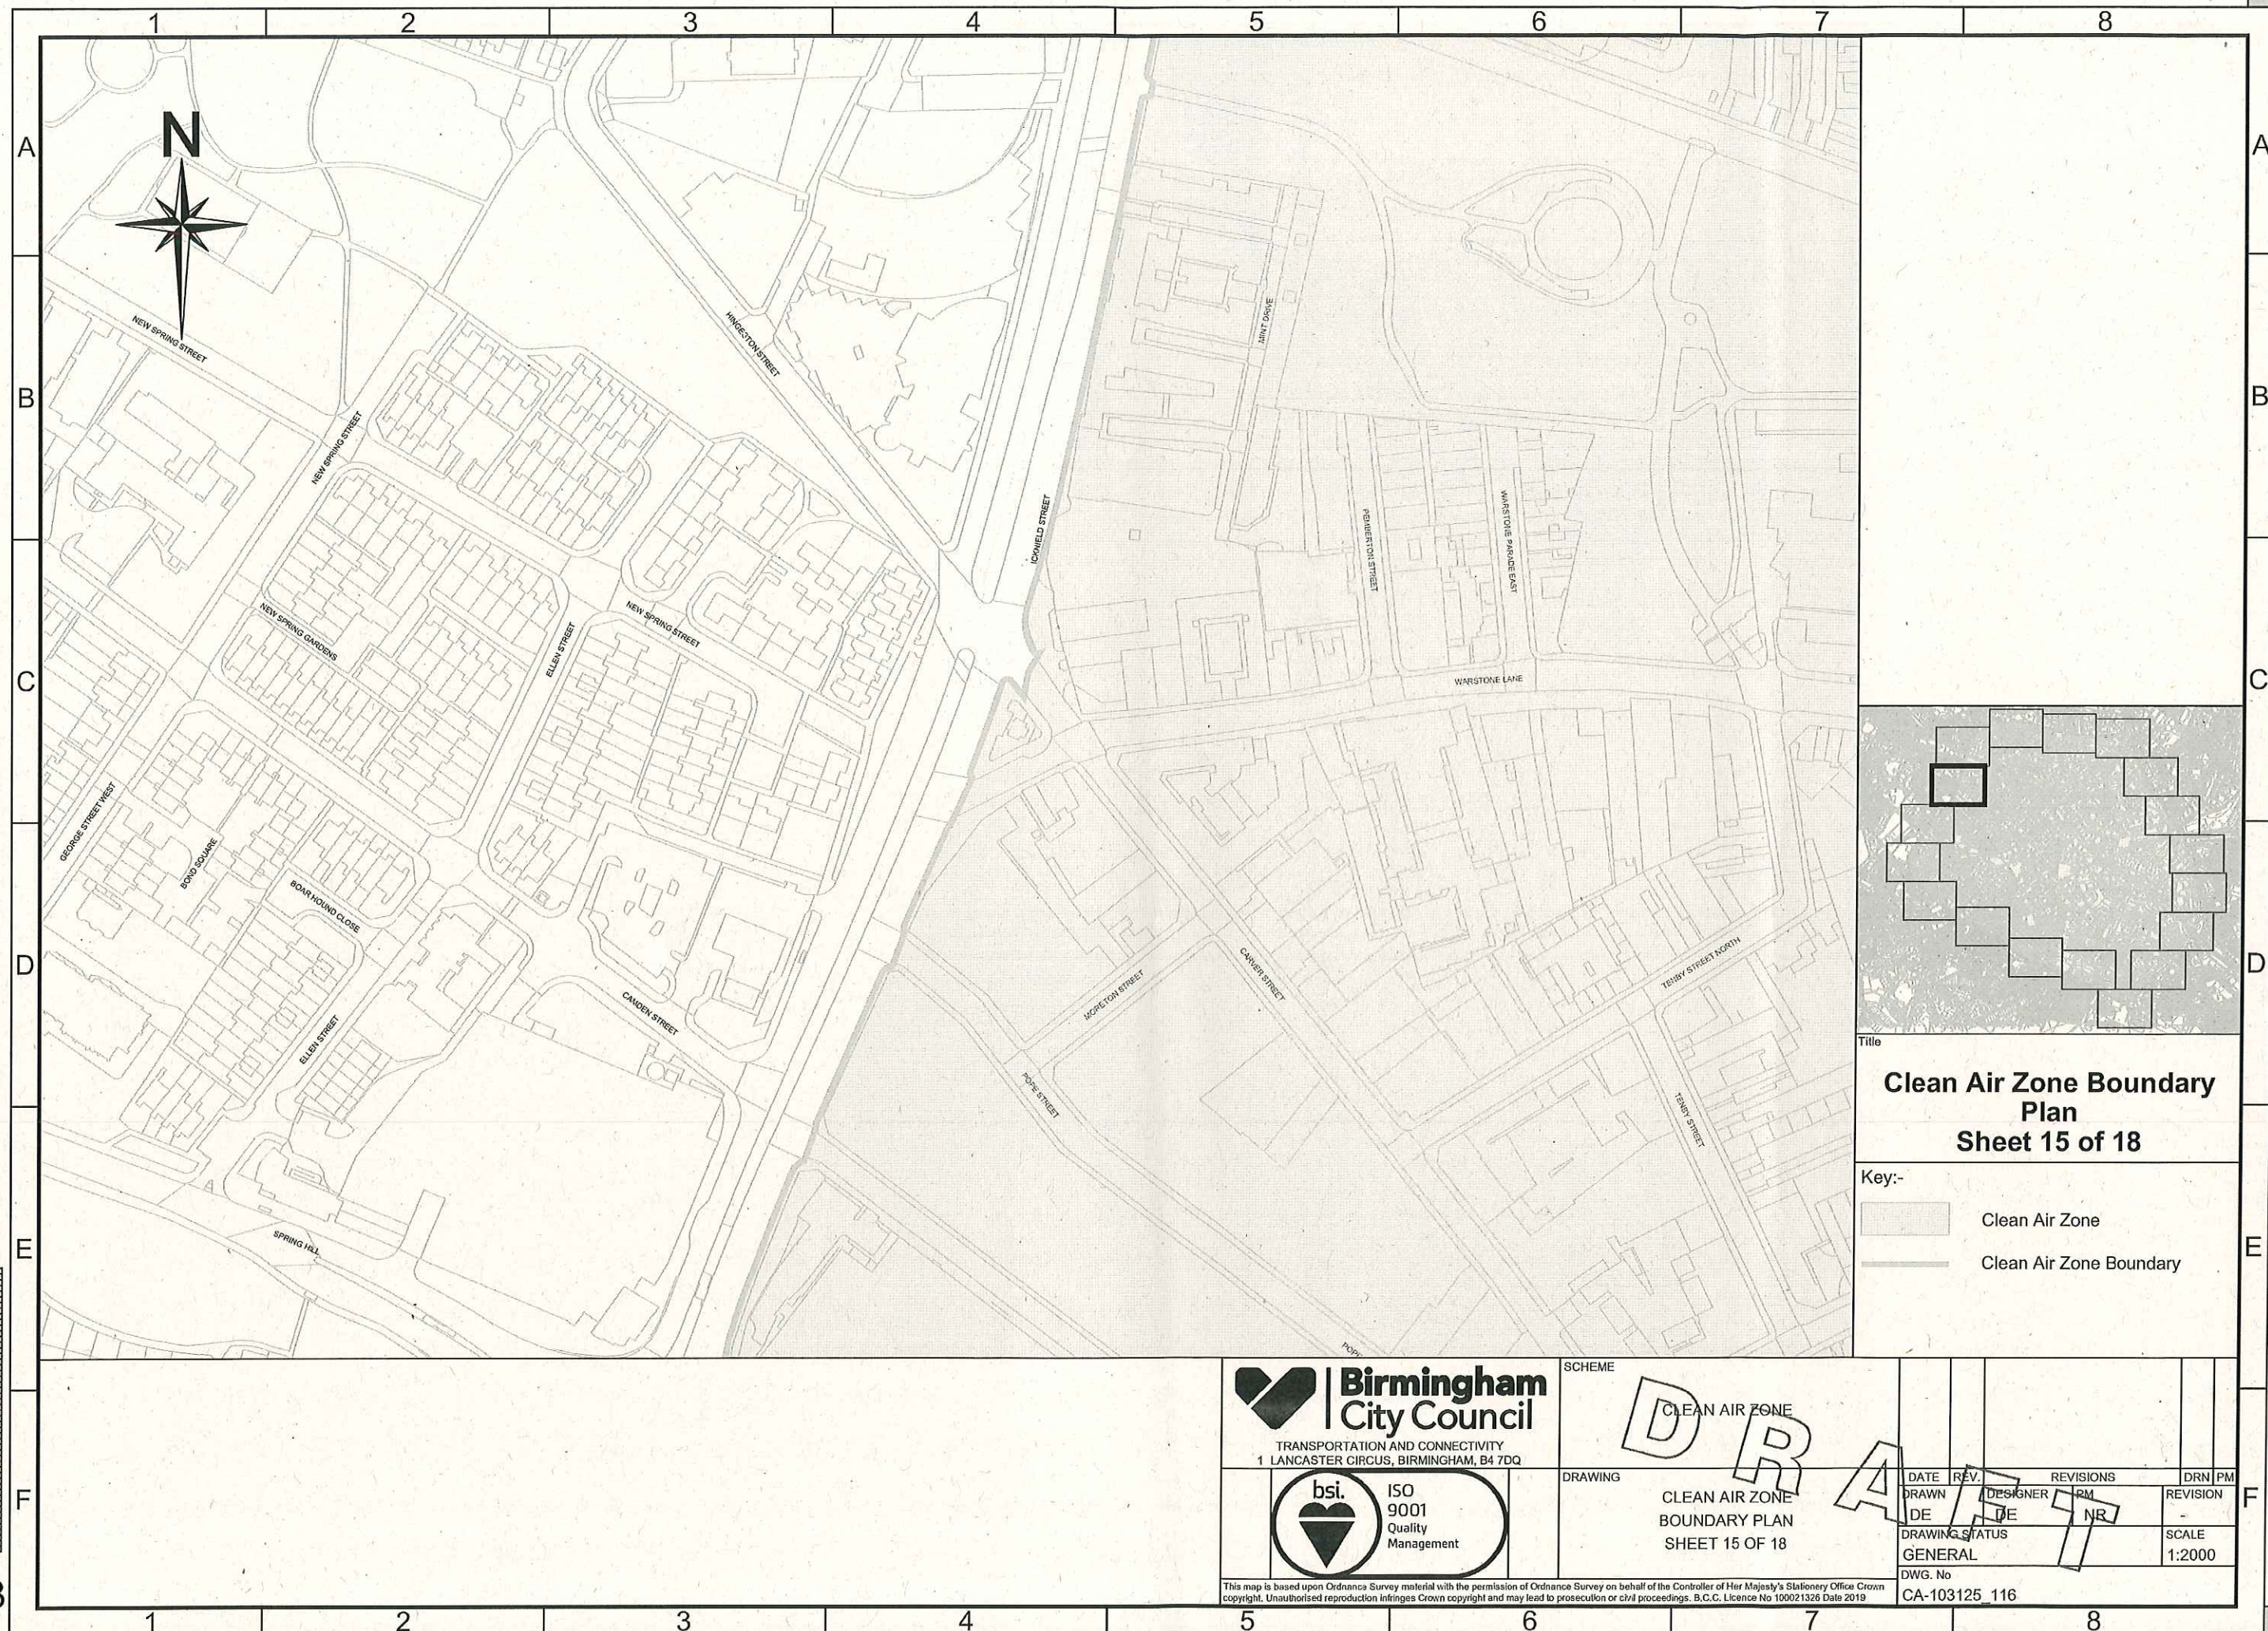

FILE PATH - X:\Commissions\CA-02953-02 Clean Air Zone Development\4.0 Drawings\Charging Order Plans (Draft)\G_CA-103125_117 Rev - CAZ Boundary Plan Sheet 16 of 18.dwg

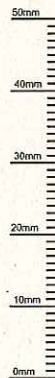

A3

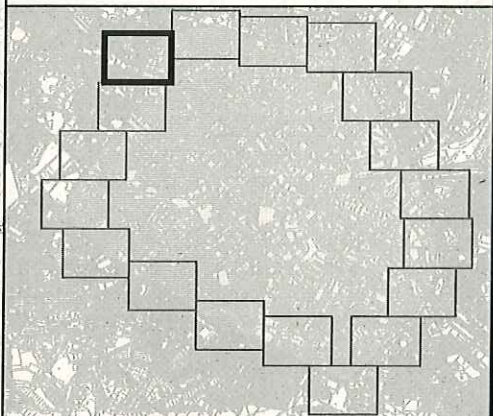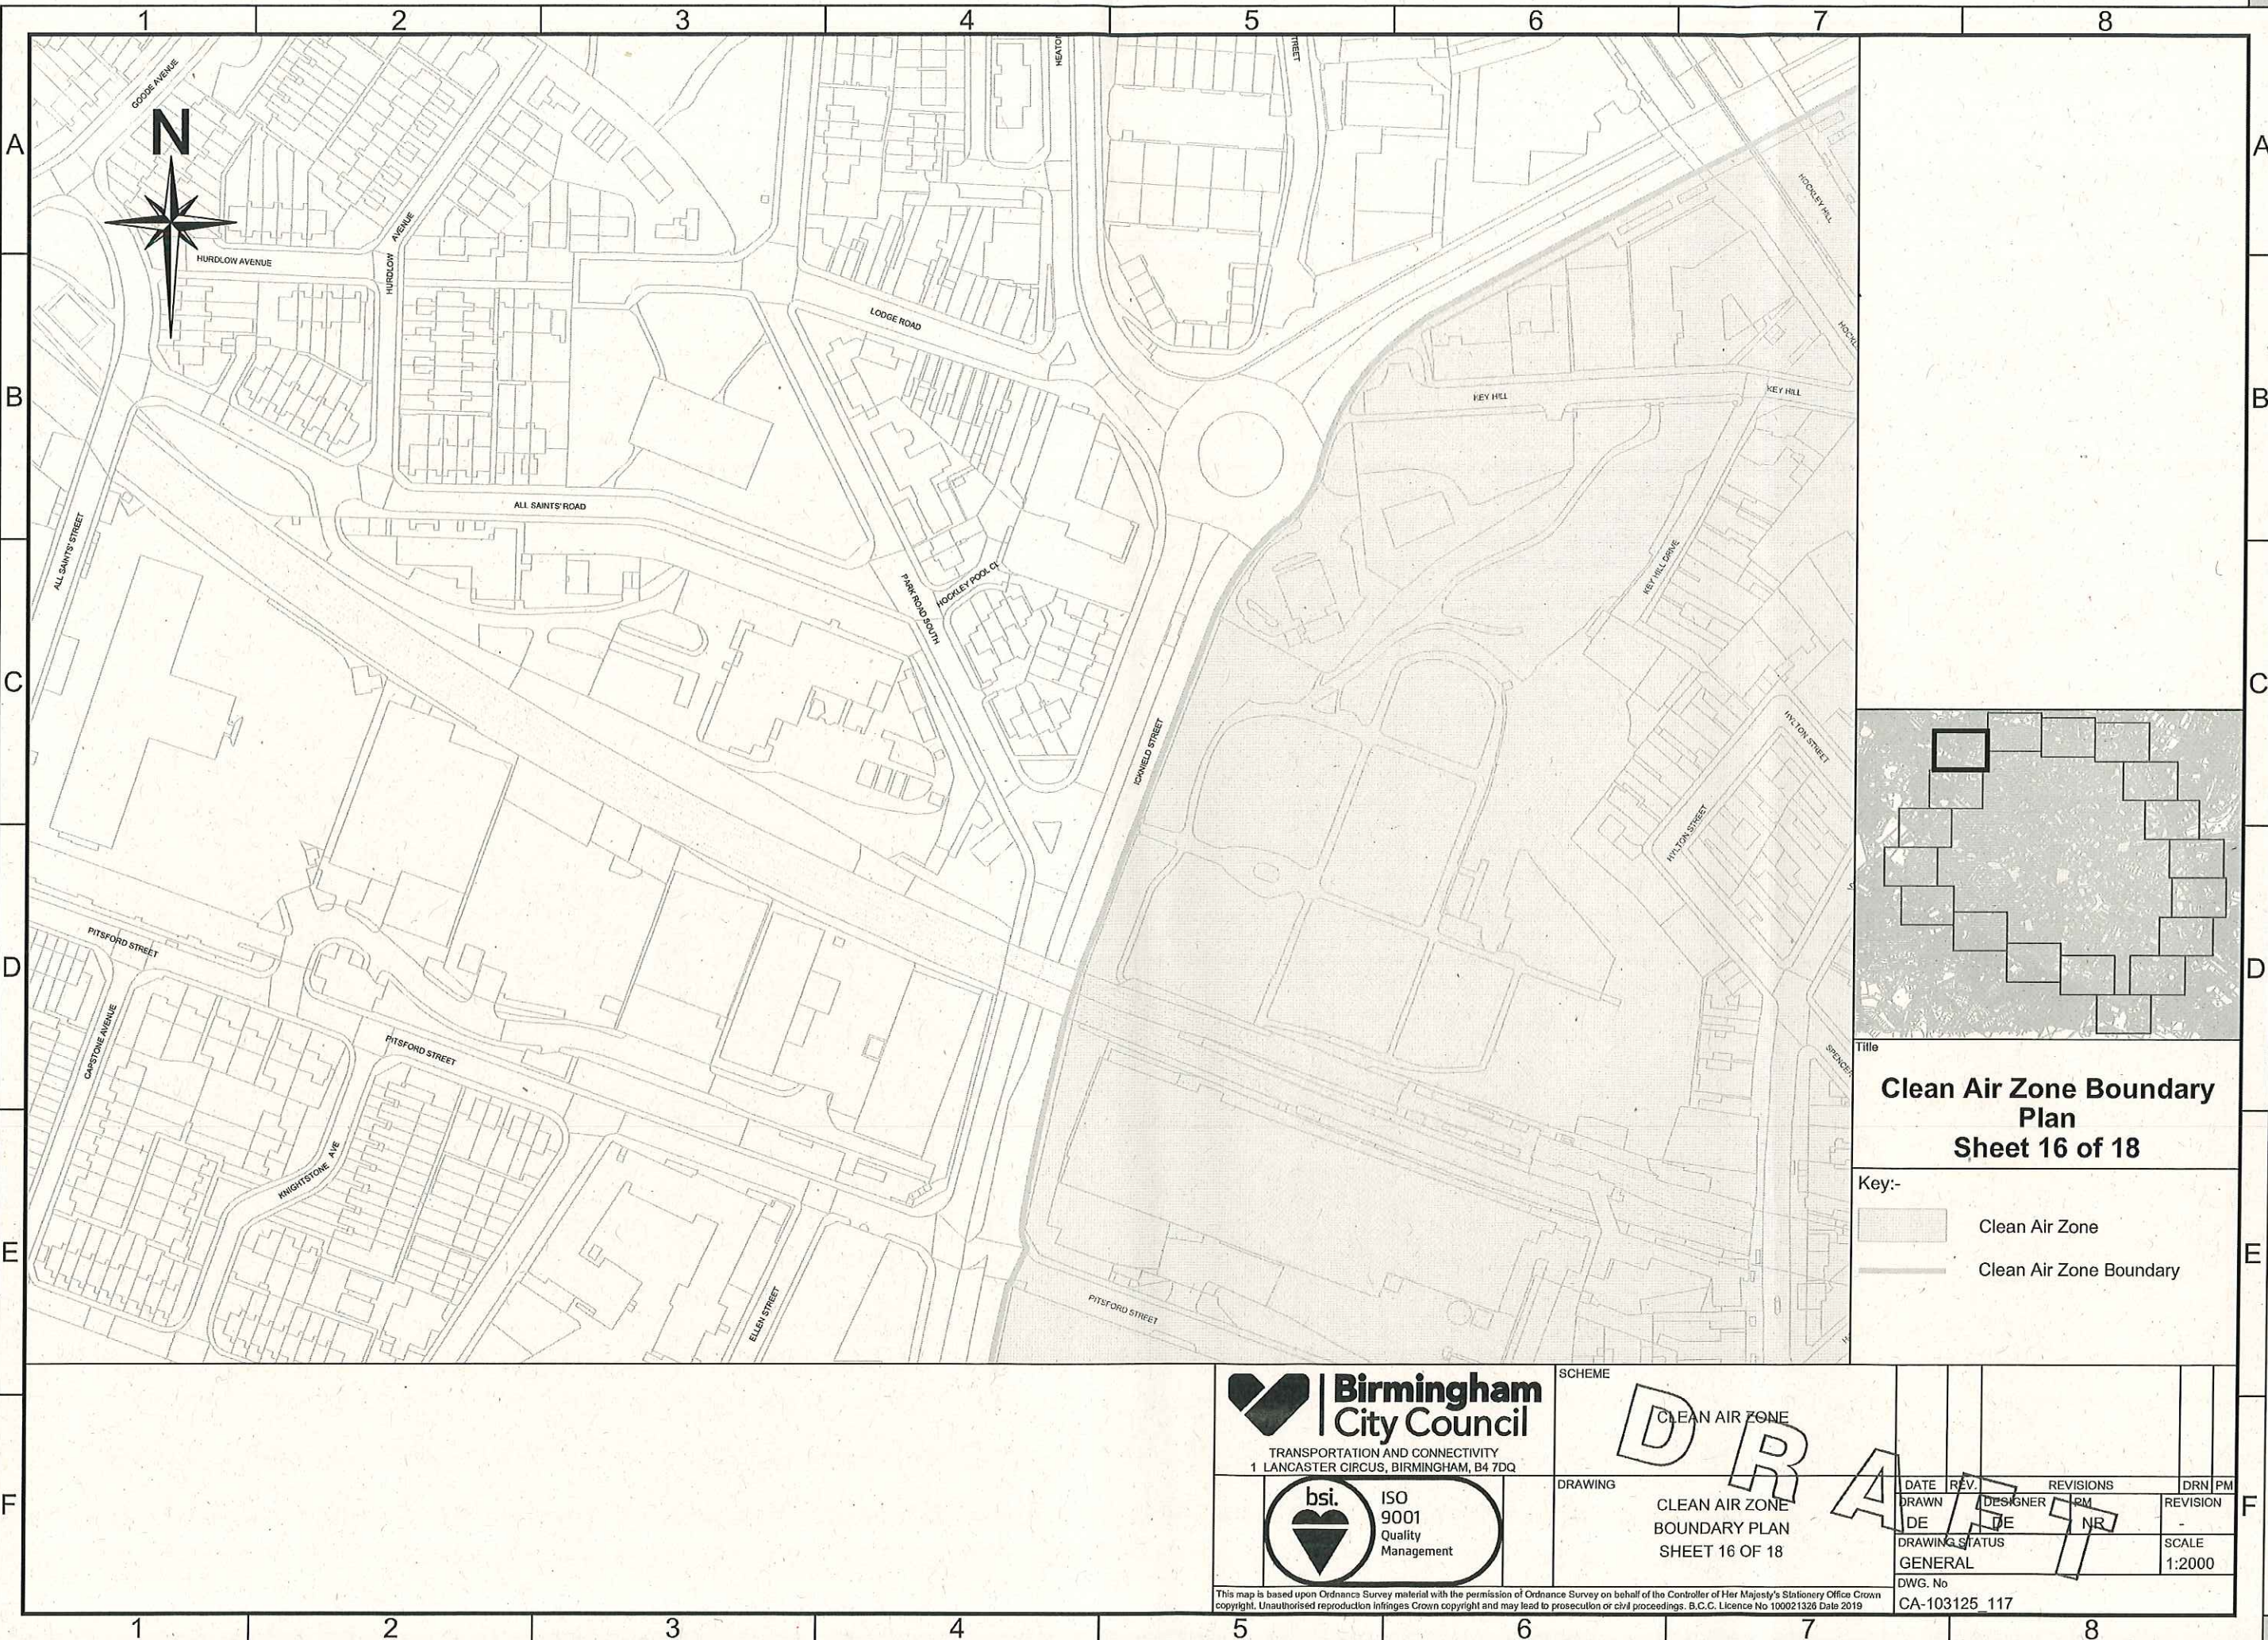

Clean Air Zone Boundary Plan
Sheet 16 of 18

Key:-

- Clean Air Zone
- Clean Air Zone Boundary

Birmingham City Council
TRANSPORTATION AND CONNECTIVITY
1 LANCASTER CIRCUS, BIRMINGHAM, B4 7DQ

bsi. ISO 9001
Quality Management

SCHEME
CLEAN AIR ZONE

DRAWING
CLEAN AIR ZONE
BOUNDARY PLAN
SHEET 16 OF 18



DATE	REV.	REVISIONS	DRN	PM
DRAWN	DESIGNER	RM	REVISION	
DE	DE	NR		
DRAWING STATUS			SCALE	
GENERAL			1:2000	
DWG. No				
CA-103125_117				

This map is based upon Ordnance Survey material with the permission of Ordnance Survey on behalf of the Controller of Her Majesty's Stationary Office Crown copyright. Unauthorised reproduction infringes Crown copyright and may lead to prosecution or civil proceedings. B.C.C. Licence No 100021326 Date 2019

FILE PATH - X:\Commissions\CA-02953-02 Clean Air Zone Development\4.0 Drawings\Charging Order Plans (Draft)\G_CA-103125_118 Rev - Clean Air Zone Boundary Plan Sheet 17 of 18.dwg



A3

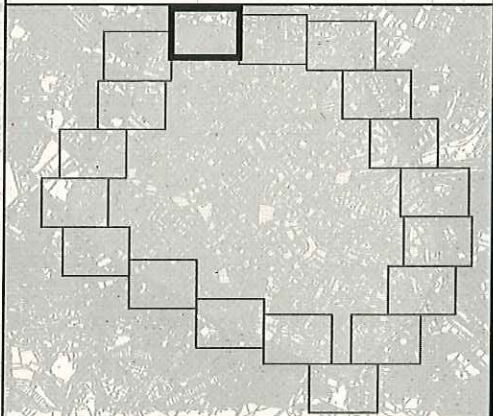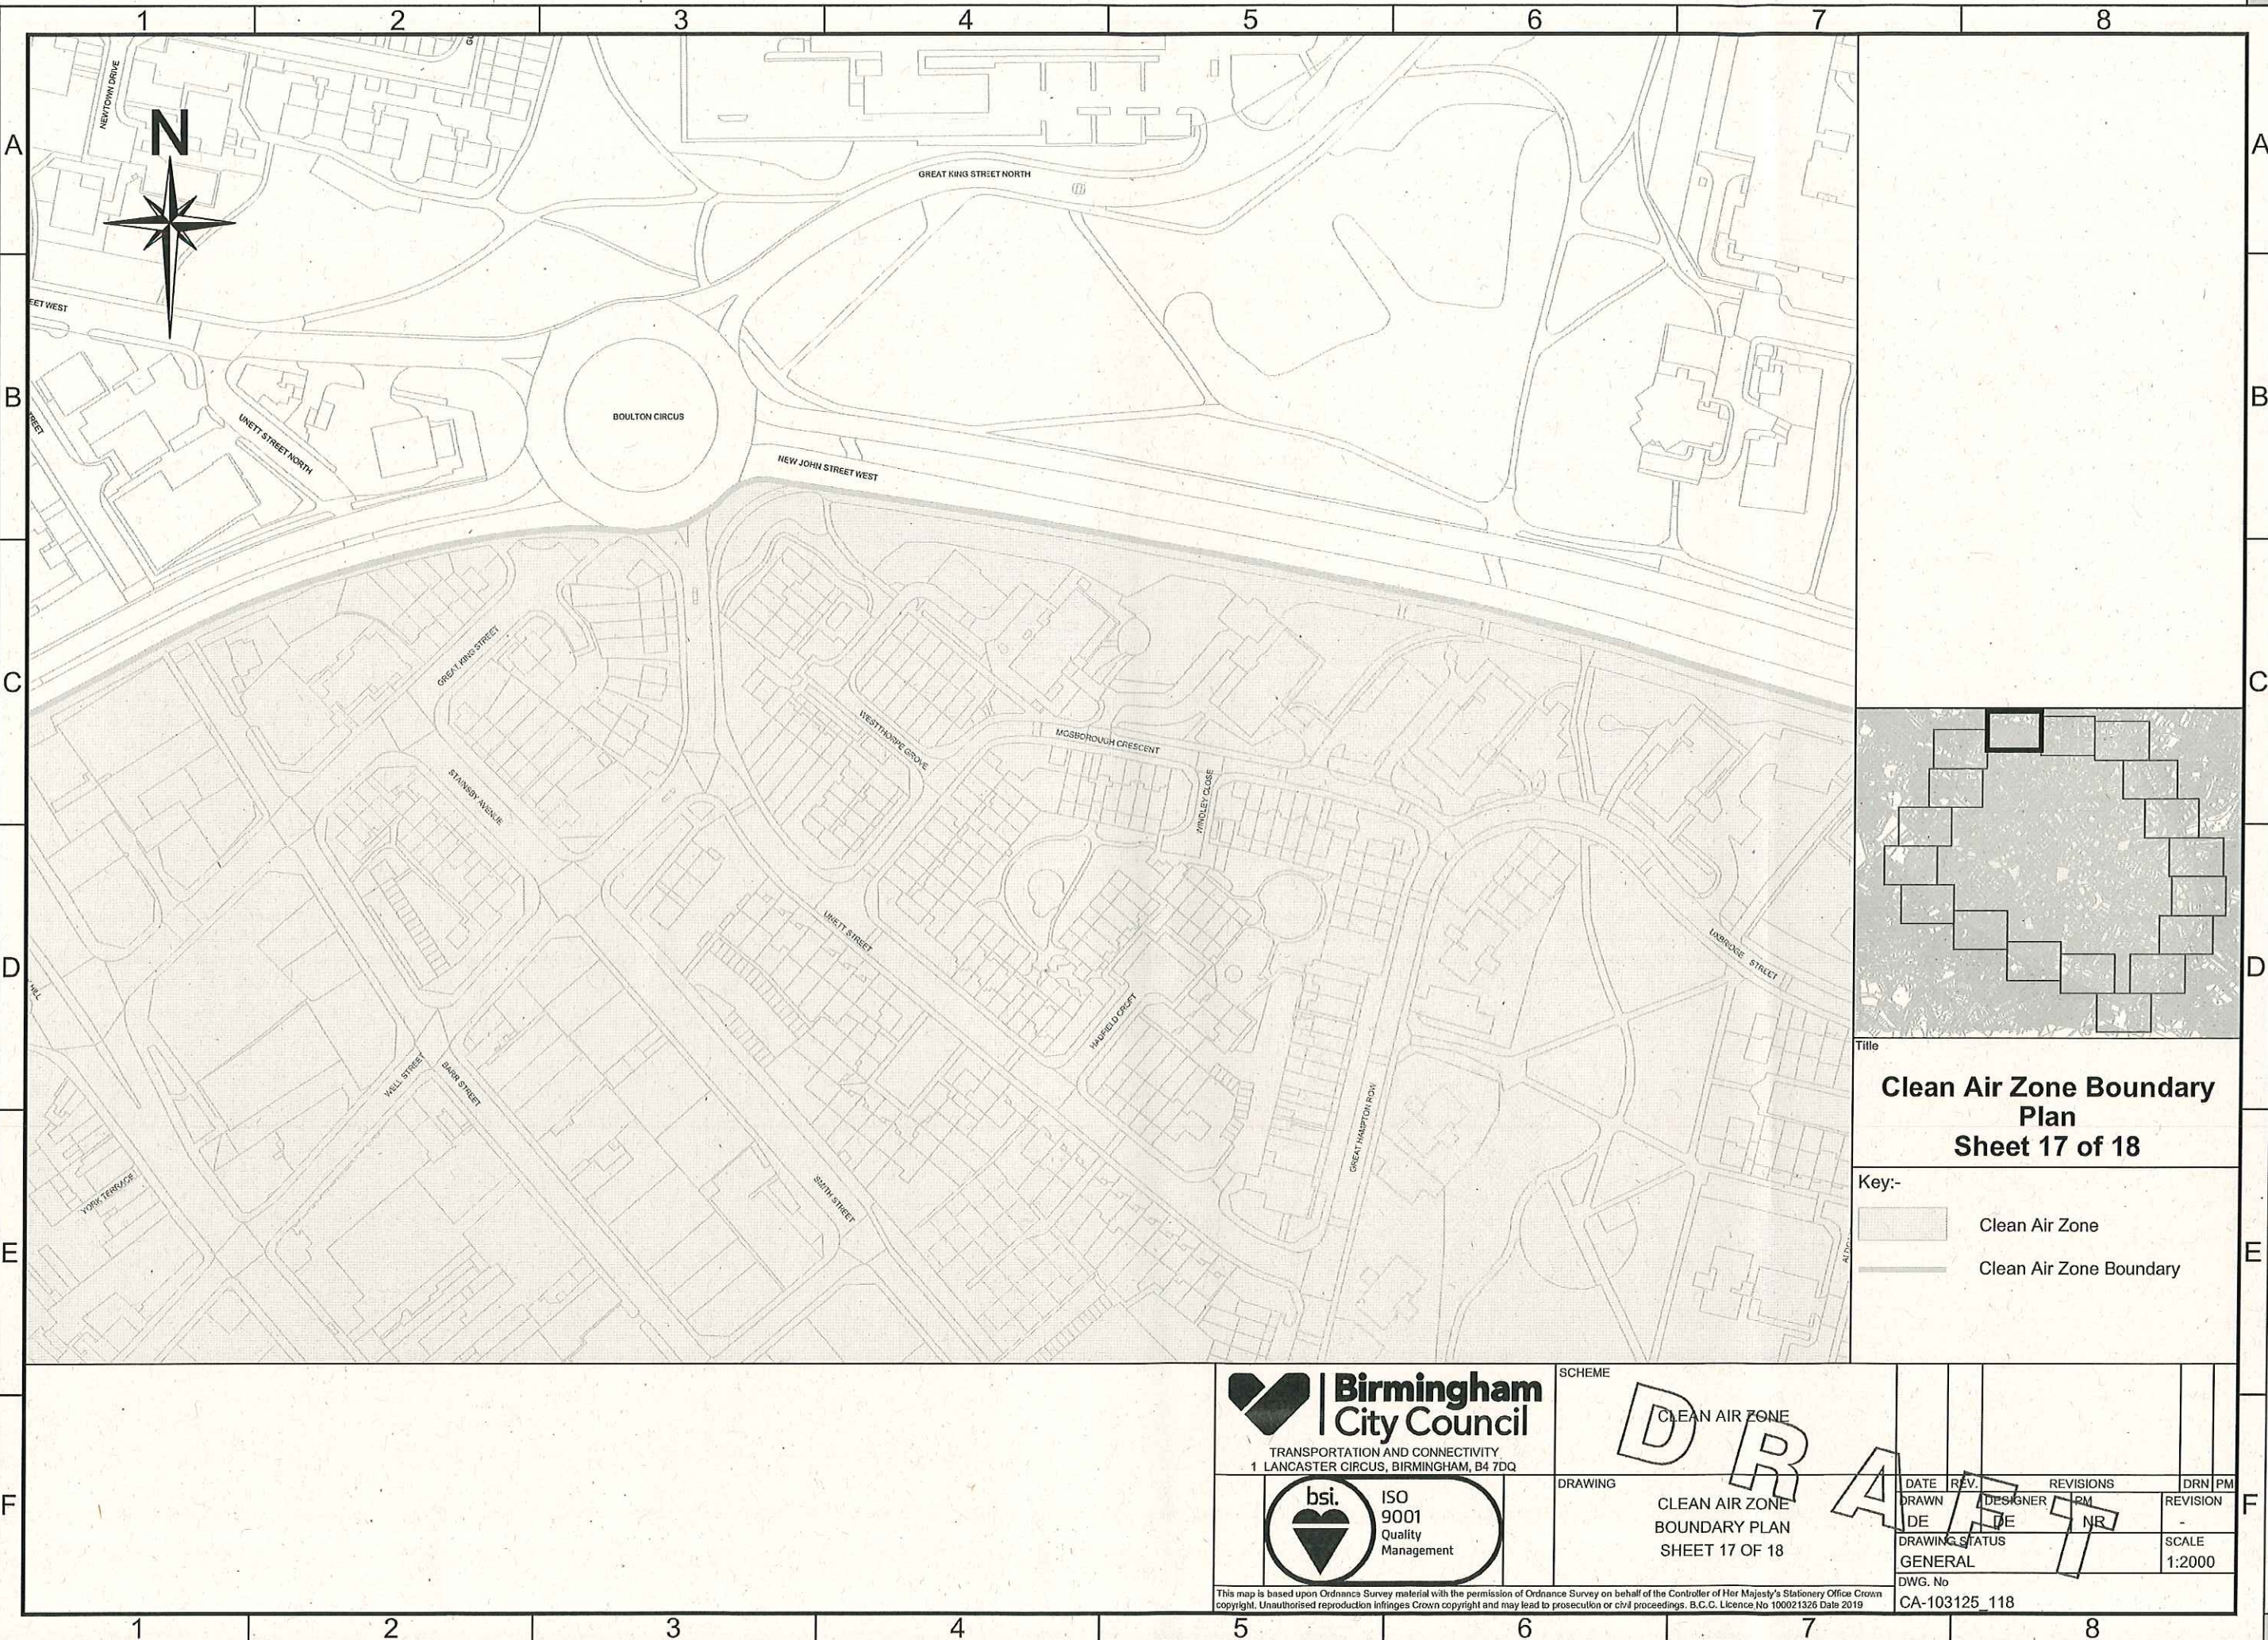

Title

Clean Air Zone Boundary Plan
Sheet 17 of 18

- Key:-
- Clean Air Zone
 - Clean Air Zone Boundary

Birmingham City Council
TRANSPORTATION AND CONNECTIVITY
1 LANCASTER CIRCUS, BIRMINGHAM, B4 7DQ

bsi. ISO 9001
Quality Management


SCHEME
CLEAN AIR ZONE

DRAWING
CLEAN AIR ZONE
BOUNDARY PLAN
SHEET 17 OF 18

DATE	REV.	DESIGNER	PM	DRN	PM
DRAWN		DE			
DE		DE	NR		
DRAWING STATUS				REVISION	
GENERAL				SCALE	
DWG. No				1:2000	

This map is based upon Ordnance Survey material with the permission of Ordnance Survey on behalf of the Controller of Her Majesty's Stationary Office Crown copyright. Unauthorised reproduction infringes Crown copyright and may lead to prosecution or civil proceedings. B.C.C. Licence No 100021326 Date 2019

CA-103125_118

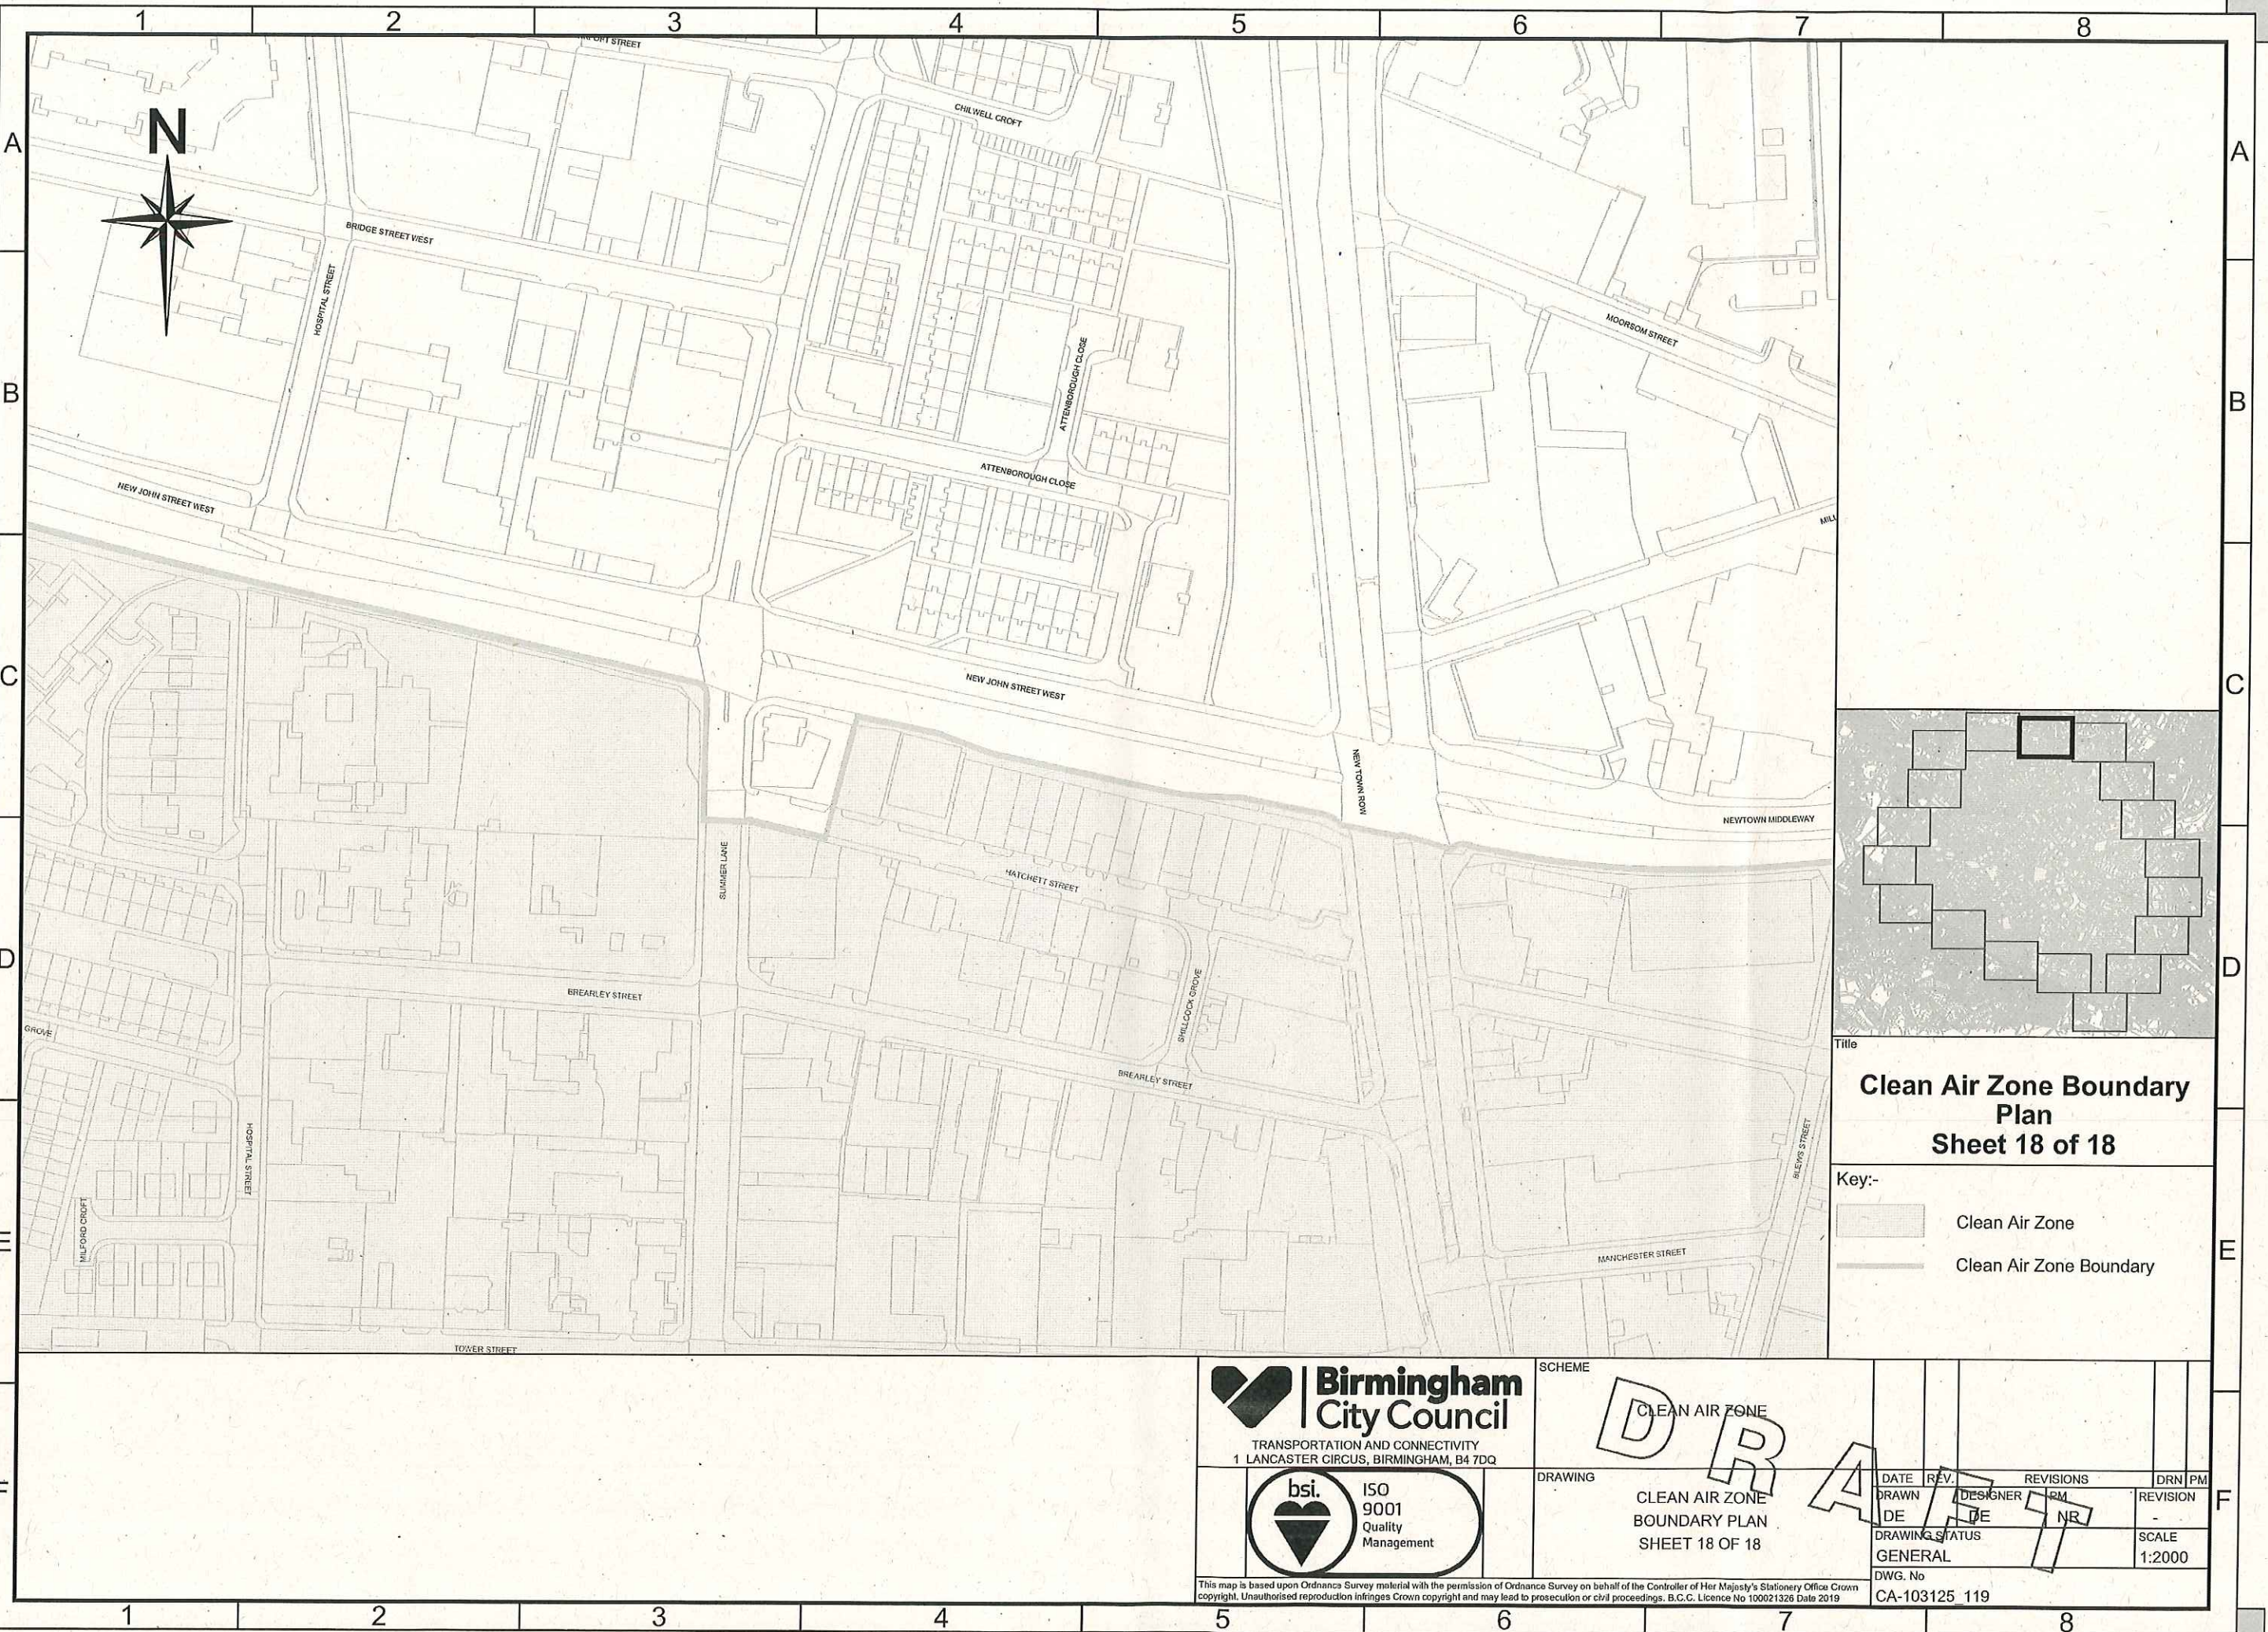

**Clean Air Zone Boundary
Plan
Sheet 18 of 18**

Key:-
Clean Air Zone
Clean Air Zone Boundary

**Birmingham
City Council**
TRANSPORTATION AND CONNECTIVITY
1 LANCASTER CIRCUS, BIRMINGHAM, B4 7DQ



SCHEME
CLEAN AIR ZONE
DRAWING
CLEAN AIR ZONE
BOUNDARY PLAN
SHEET 18 OF 18

DATE	REV.	REVISIONS	DRN	PM
DRAWN	DESIGNER	RM	REVISION	
DE	DE	NR	-	
DRAWING STATUS			SCALE	
GENERAL			1:2000	
DWG. No				
CA-103125 119				

This map is based upon Ordnance Survey material with the permission of Ordnance Survey on behalf of the Controller of Her Majesty's Stationery Office Crown copyright. Unauthorised reproduction infringes Crown copyright and may lead to prosecution or civil proceedings. B.C.C. Licence No 100021326 Date 2019