


Appendix 2: Replacement Depot Site

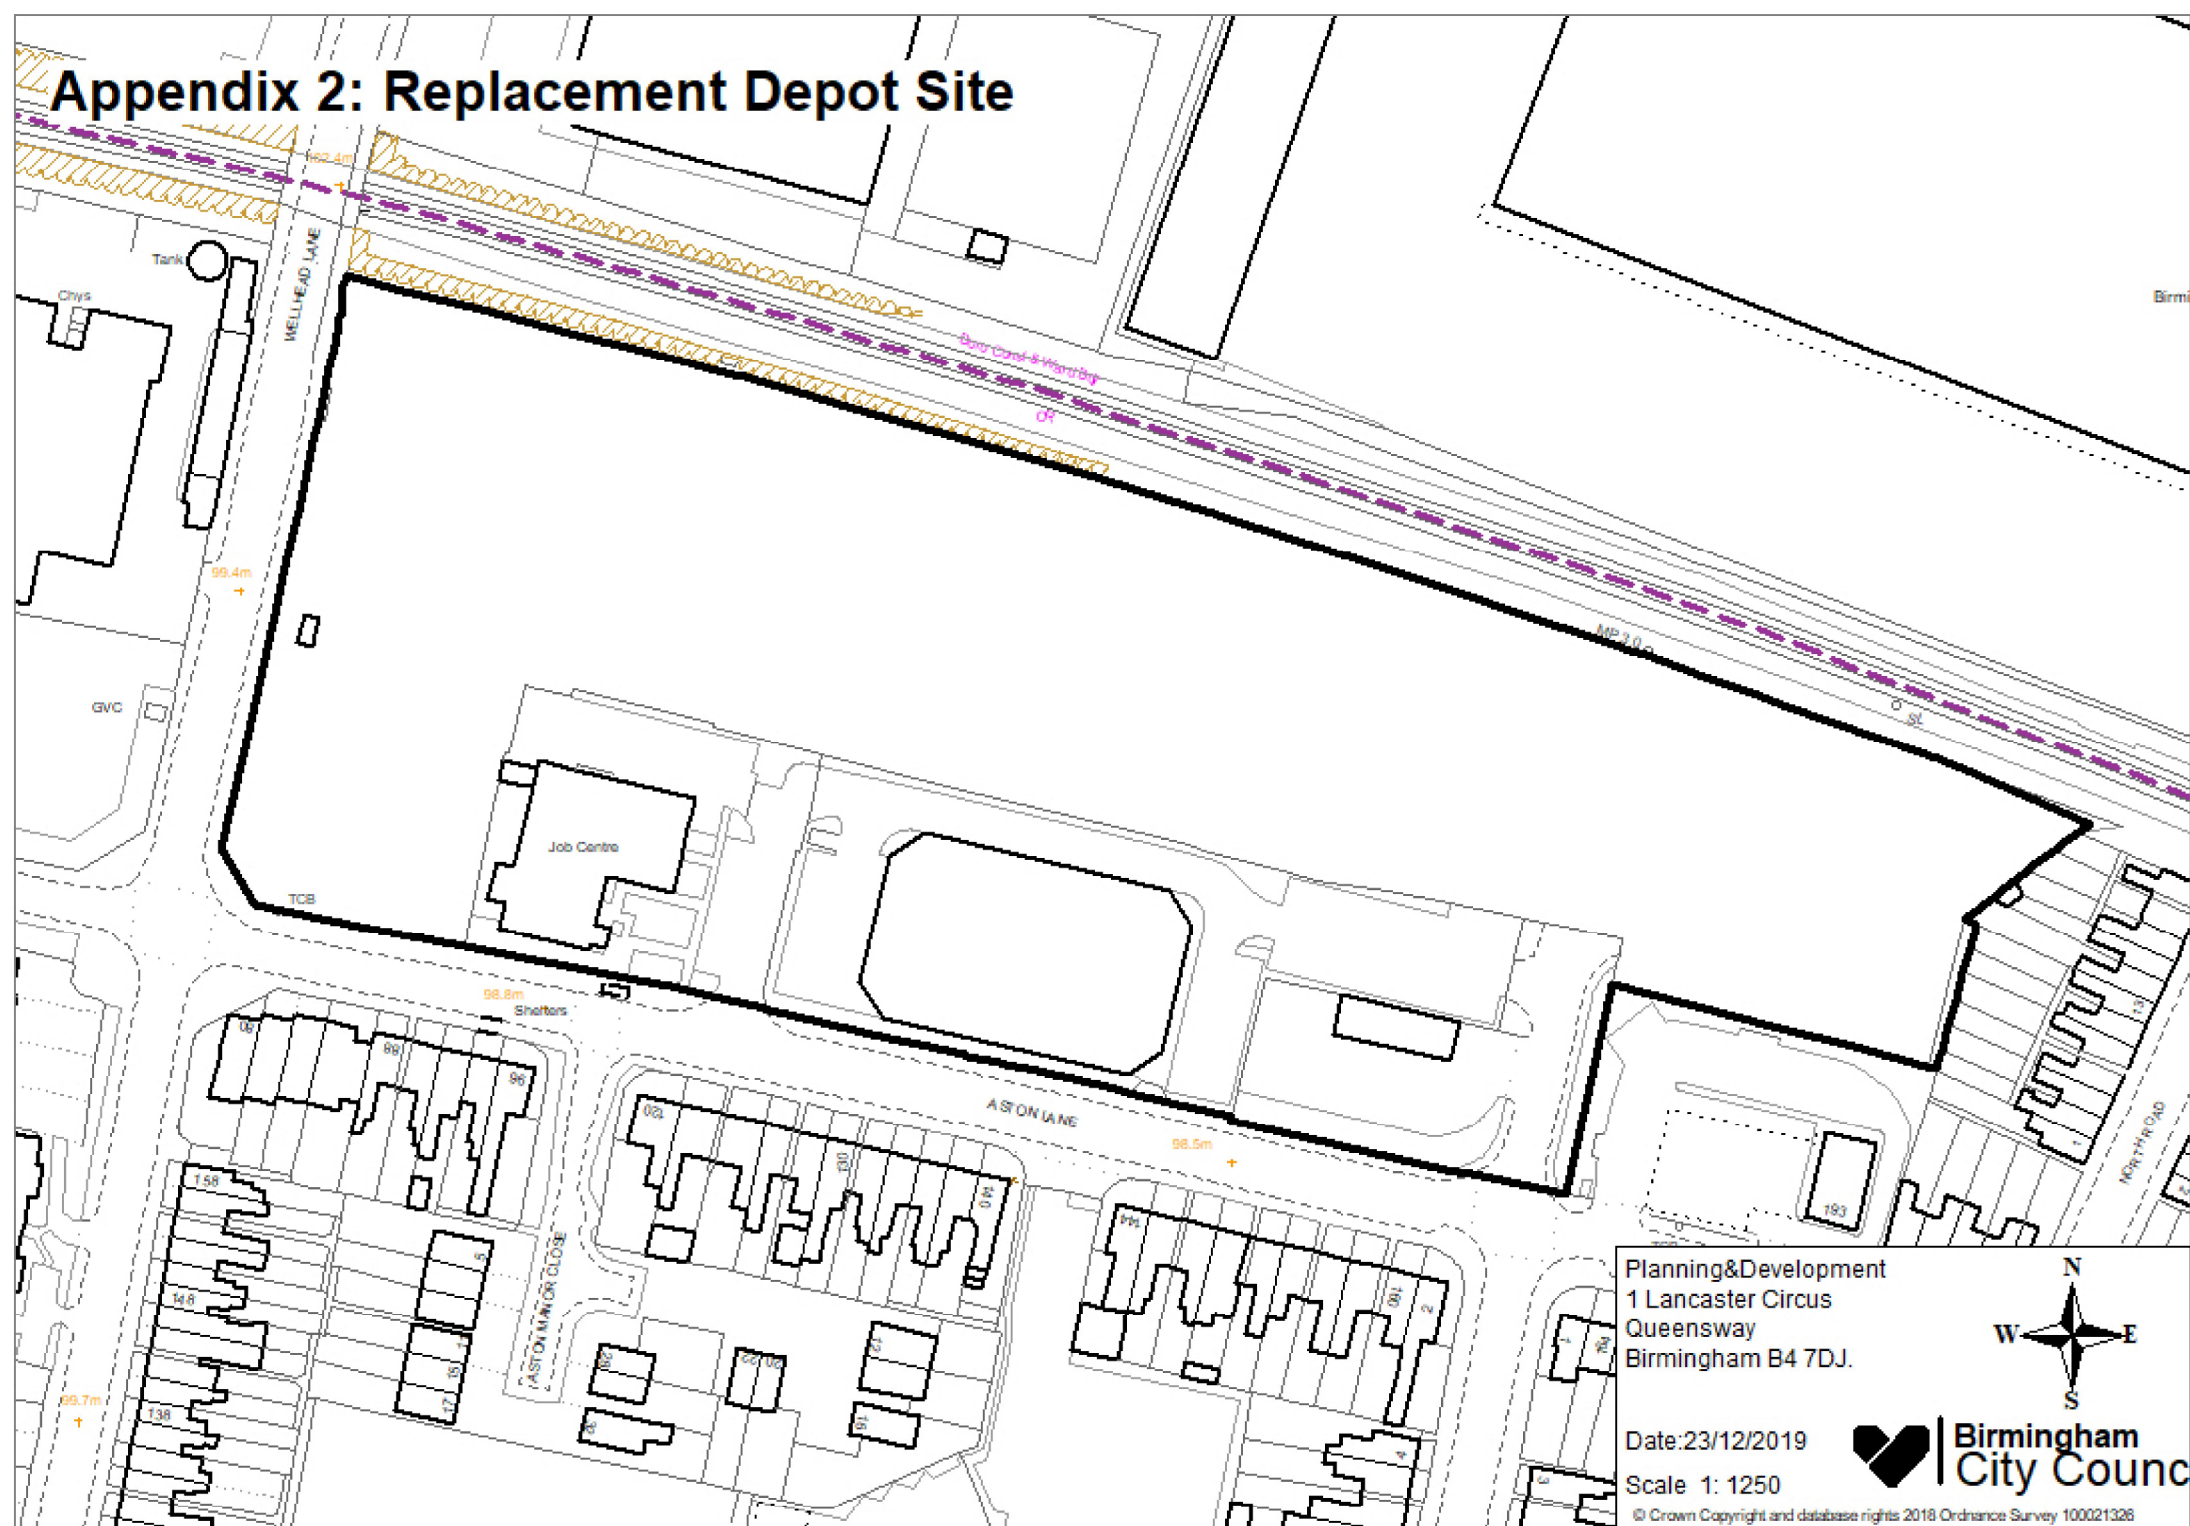

Planning & Development
1 Lancaster Circus
Queensway
Birmingham B4 7DJ.



Date: 23/12/2019
Scale 1: 1250



© Crown Copyright and database rights 2018 Ordnance Survey 100021328