

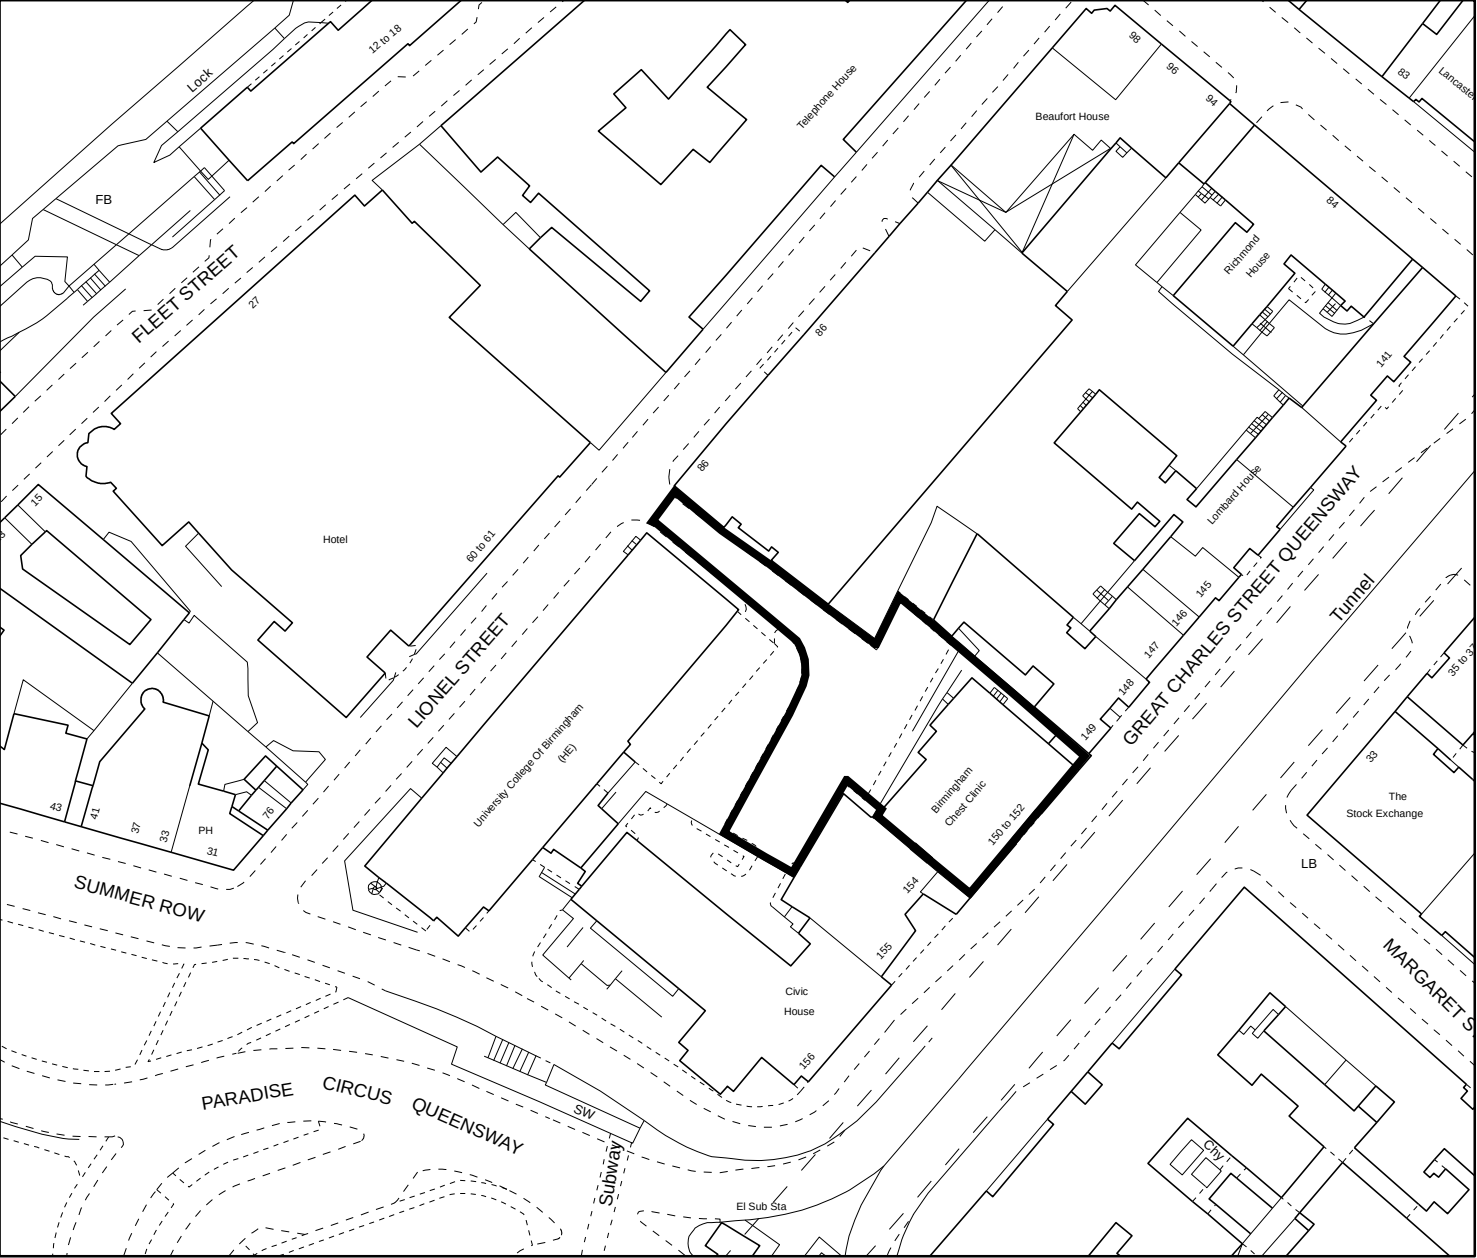


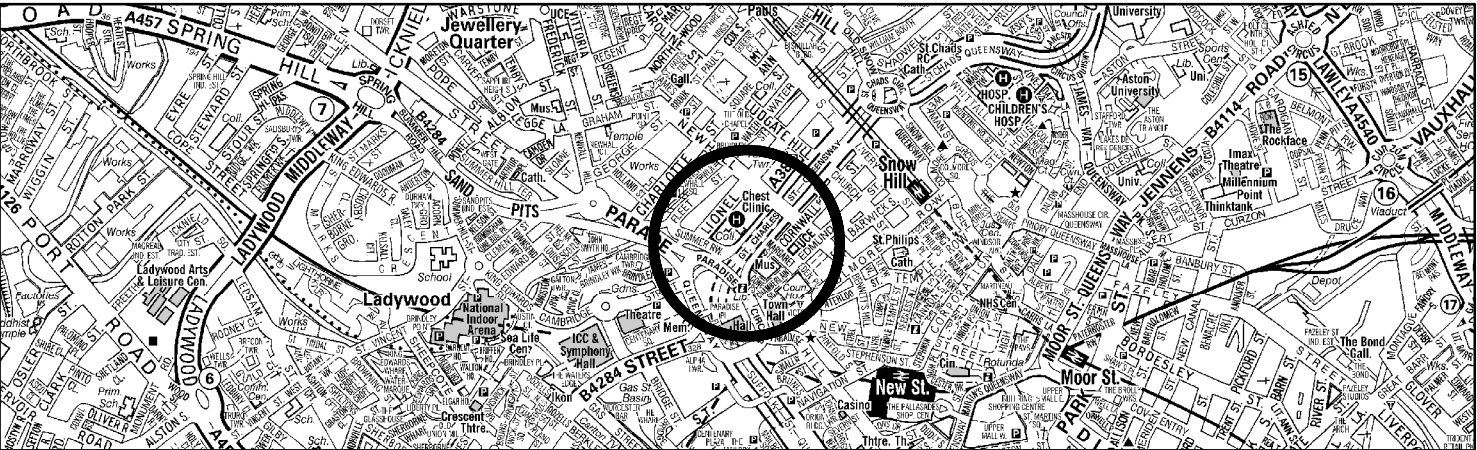

© Crown Copyright and database right 2012. Ordnance Survey 100021326.
You are not permitted to copy, sub-licence, distribute or sell any of this data to third parties in any form.

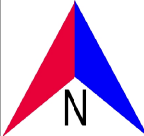

A-Z Street Map reproduced by permission of Geographers' A-Z Map Co.Ltd. Licence No. A1081.
Unauthorised reproduction infringes both A-Z and Crown copyright and may lead to prosecution or civil proceedings.

		Peter Jones BSc, MRICS Director of Property Birmingham Property Services PO Box 16255 Birmingham B2 2WT		
150 Great Charles Street		Scale (Main Map)	Drawn	Date
		1:1,250	Paul Butler	05/04/2013
		O.S. Sheet: SP0687SE		