



Reproduced from Ordnance Survey mapping with the permission of the Controller of Her Majesty's Stationery Office © Crown copyright.  
 Unauthorised reproduction infringes Crown copyright and may lead to prosecution or civil proceedings. Birmingham City Council. Licence No.100021326,2016.

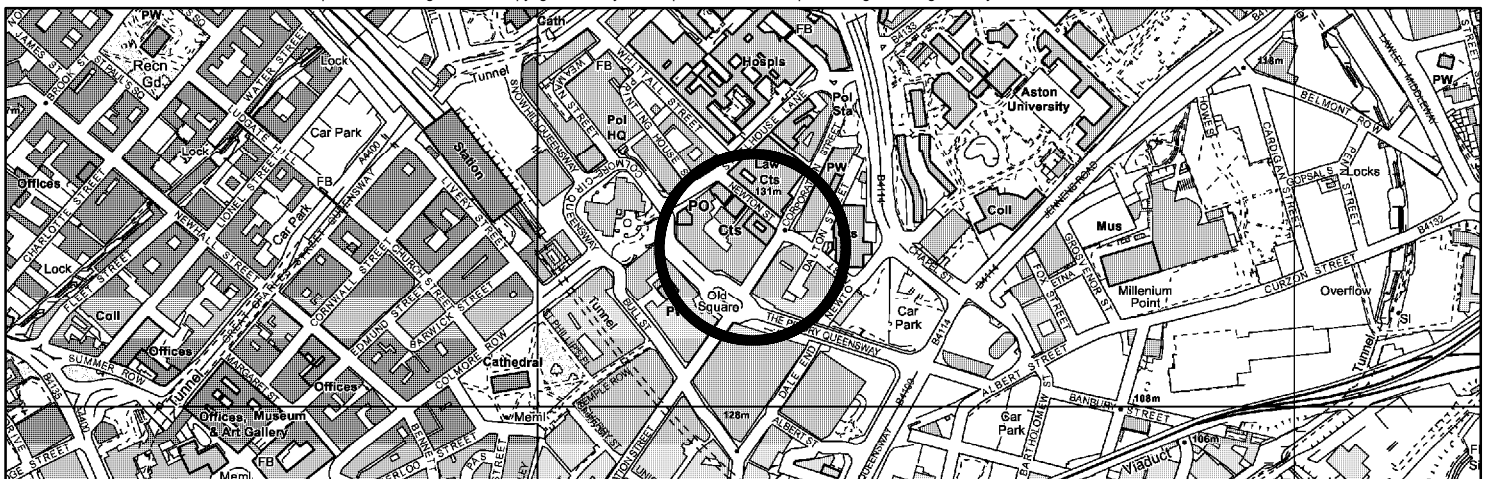

Peter Jones, Bsc, FRICS  
 Director Of Property  
 Birmingham Property Services  
 P.O.Box 16255  
 Birmingham, B2 2WT

Murdoch Chambers & Pitman Buildings  
 Corporation Street

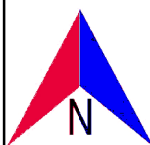

Scale (Main Map)

1:1,250

O.S. Ref No. SP0787SW

Drawn

MI

Date

05/01/2016