


DRAWING NO. 14397

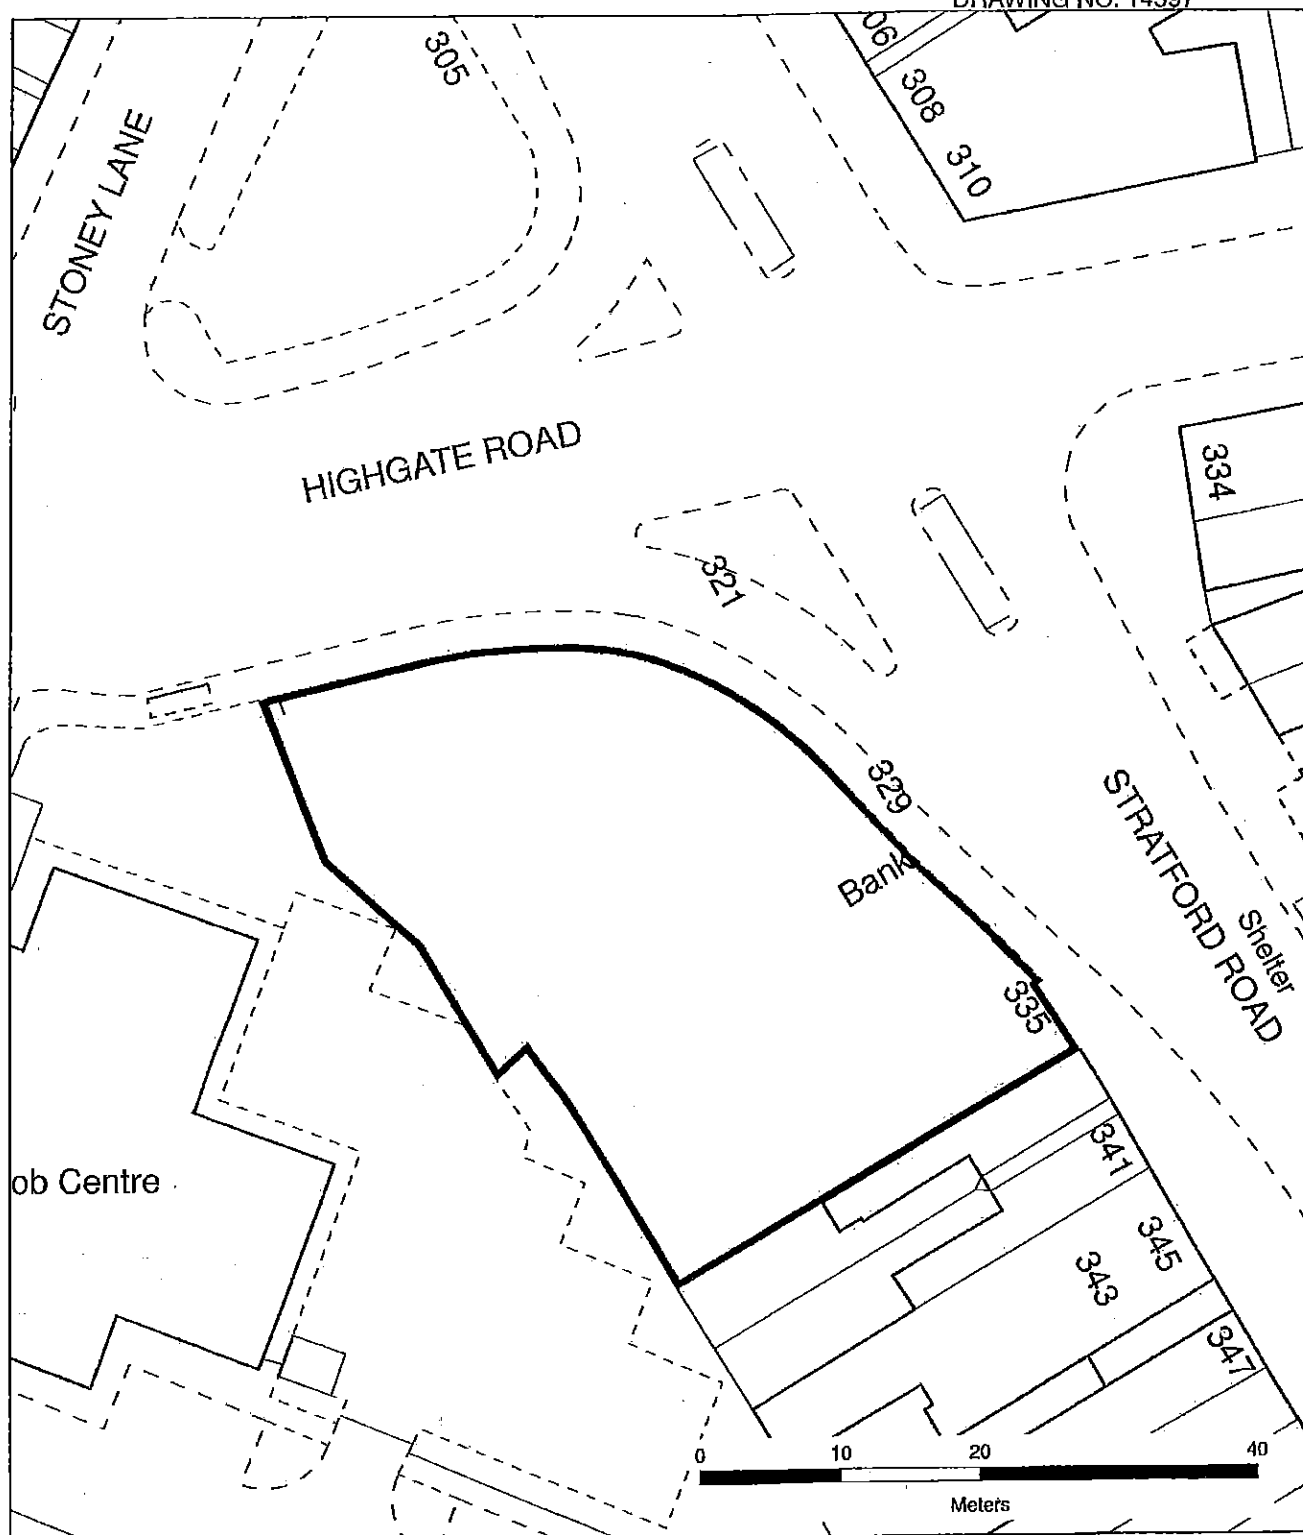

AREA EDGED RED 0.15 HECTARES APPROX. 0.36 ACRES APPROX.



Birmingham City Council

Site At Junction Of
Highgate Road and Stratford Road
Sparkbrook



Peter Jones BSc, FRICS
Director of Property
Birmingham Property Services
PO Box 16255
Birmingham, B2 2WT

SCALE

1:500

DRAWN

Bharat Patel

DATE

13/08/2015

O.S.Ref. SP0884NE