



FIGURE 13

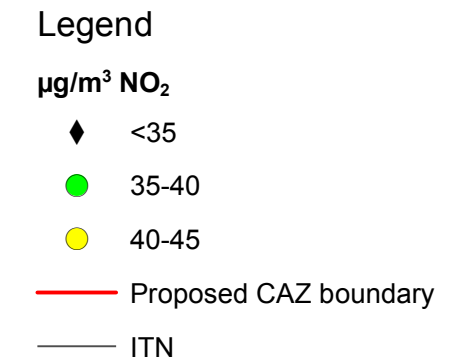

0	25/04/2018	Initial Issue	GH	XXX	XXX	XXX
Rev.	Date	Purpose of revision	Drawn	Check'd	Rev'd	App'd

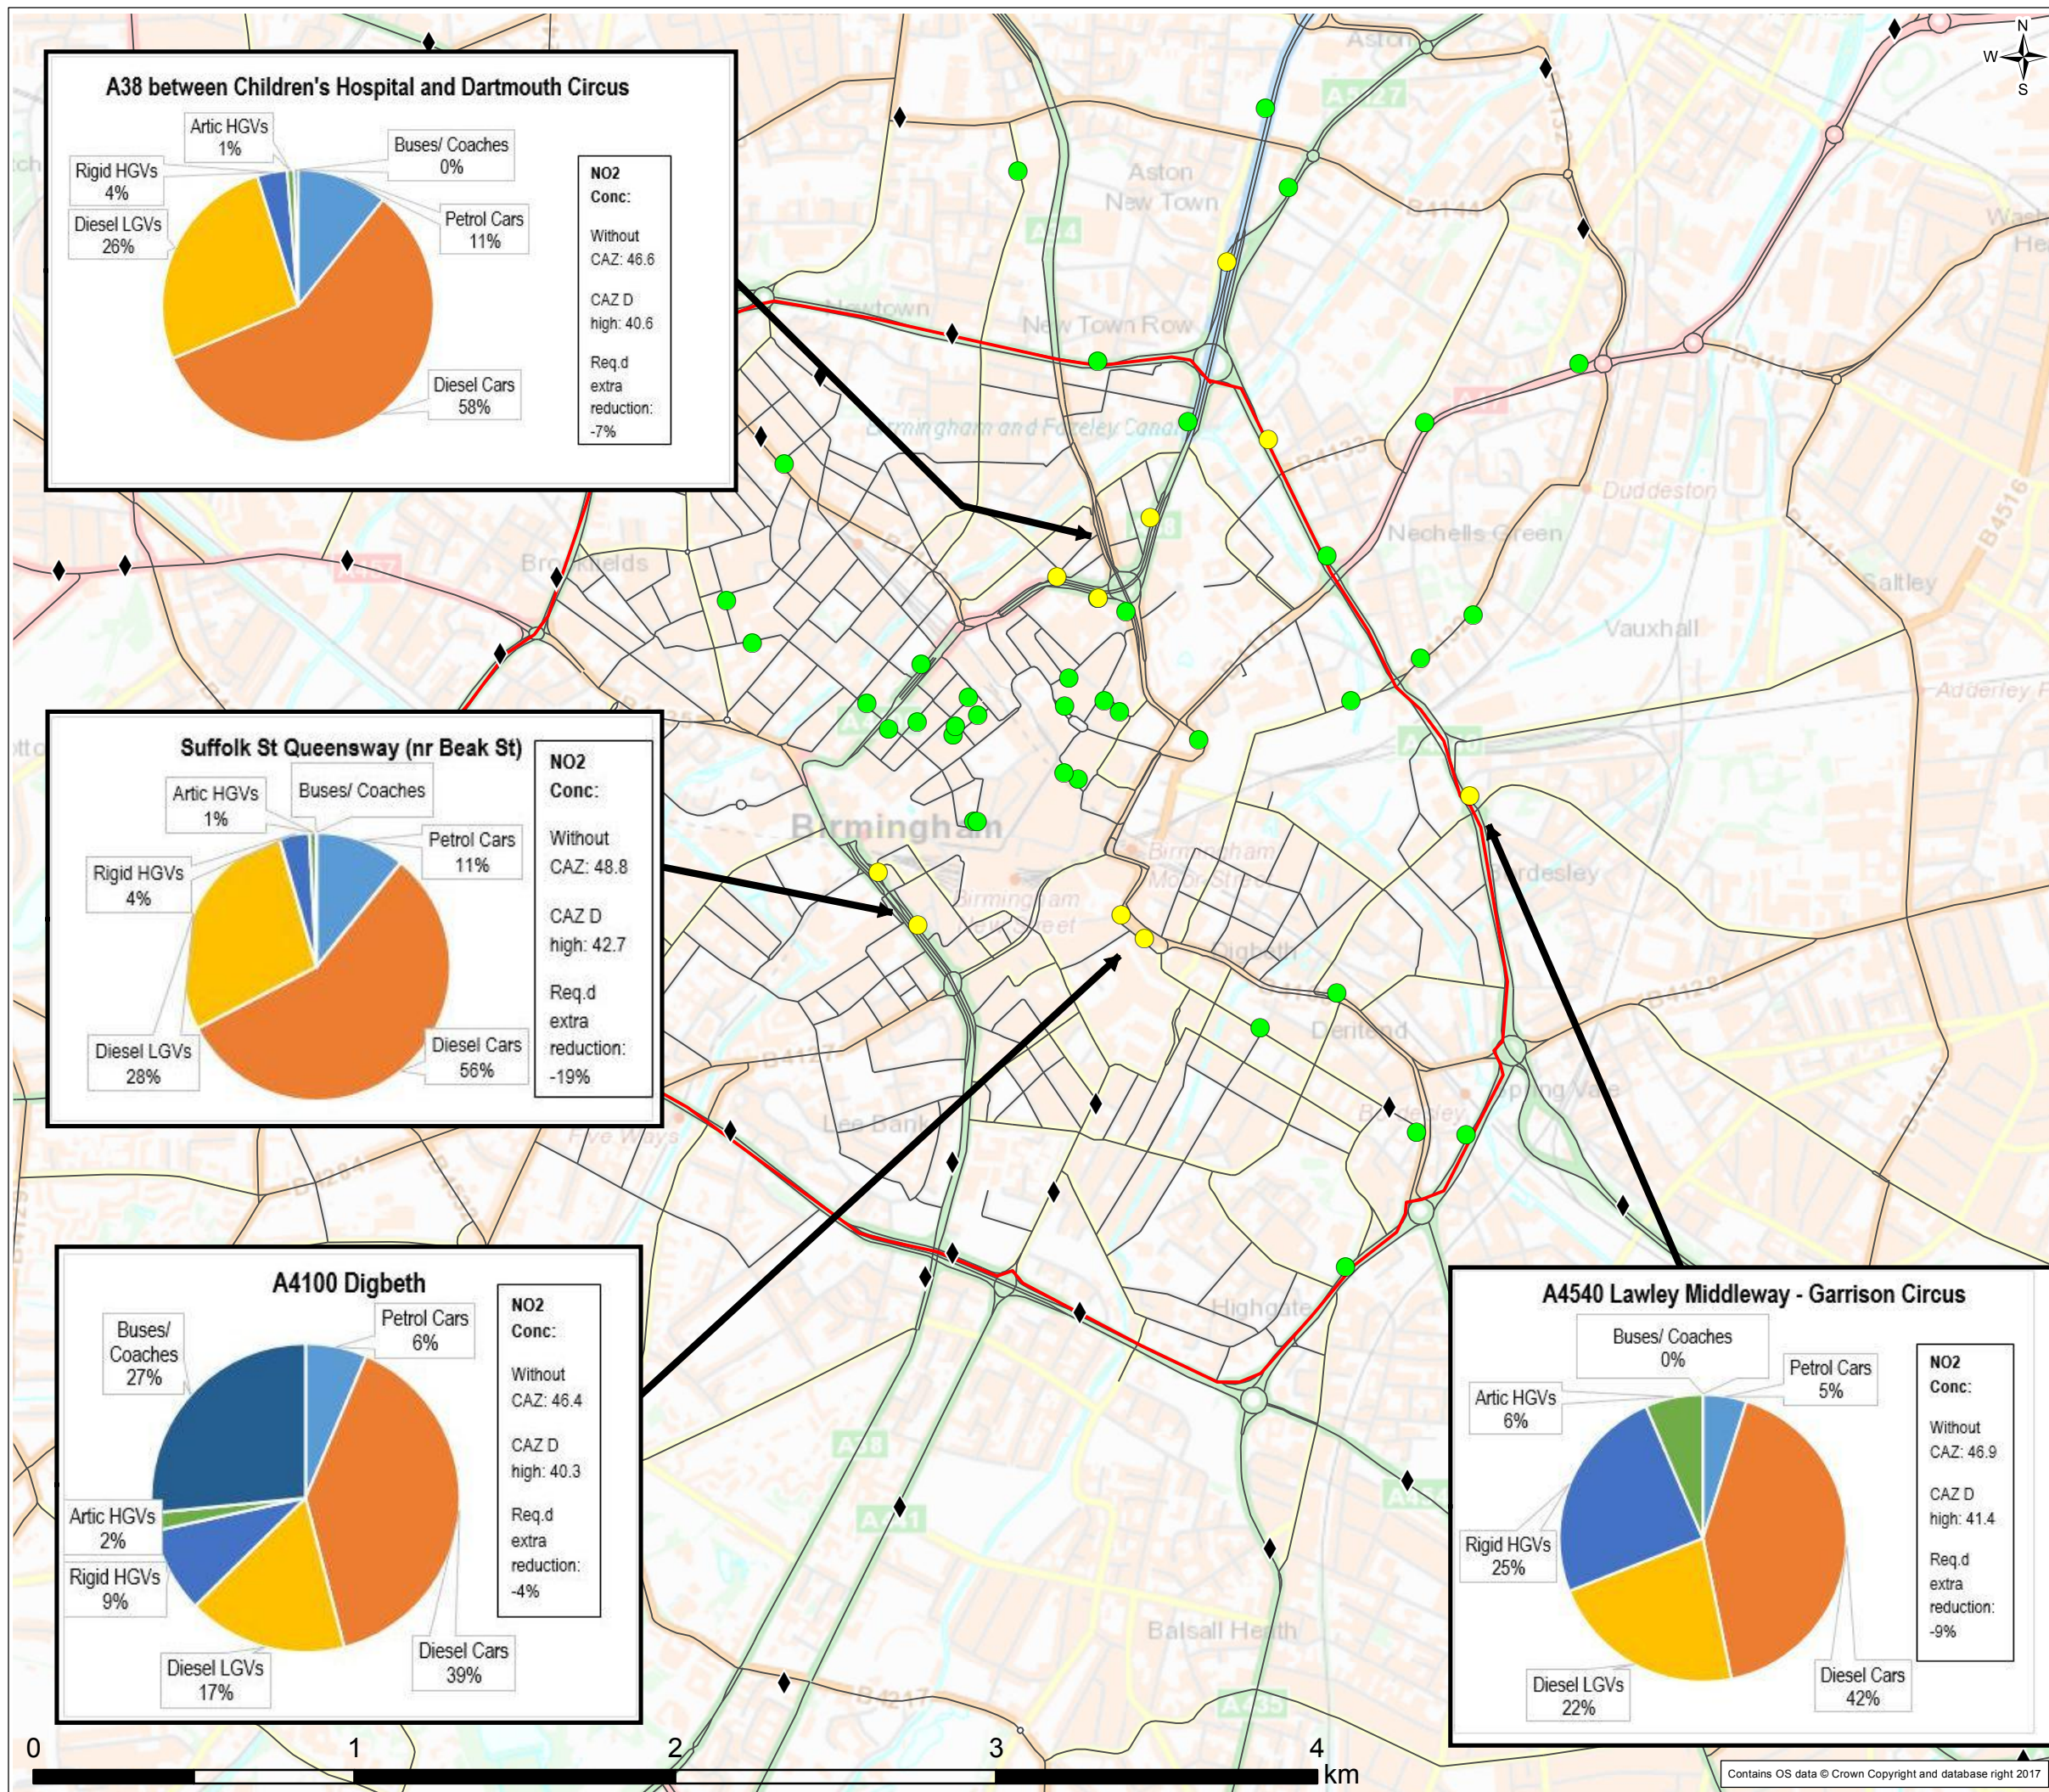

7th Floor, 2 Colmore Square, 38 Colmore Circus, Queensway, Birmingham, B4 6BN
Tel: +44 (0)121 237 4000 Fax: +44 (0)121 237 4001
www.jacobs.com

Client
Birmingham City Council

Project
BIRMINGHAM CLEAN AIR ZONE

Drawing Title
LOCATIONS OF KEY NO₂ EXCEEDANCE AND SOURCE APPORTIONMENT WITH CAZ D (HIGH CHARGE) SCENARIO

Scale @ A3	1:20,000	DO NOT SCALE
Jacobs No.	B2309019	

This drawing is not to be used in whole in or part other than for the intended purpose and project as defined on this drawing. Refer to the contract for full terms and conditions.