



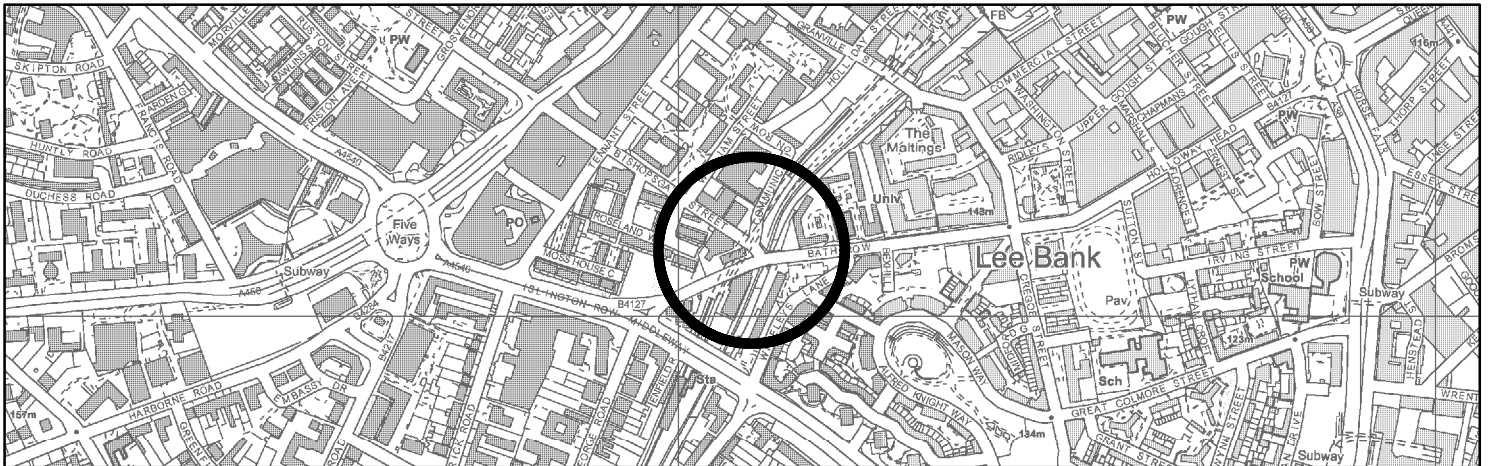

© Crown Copyright and database right 2018. Ordnance Survey 100021326.
You are not permitted to copy, sub-licence, distribute or sell any of this data to third parties in any form.

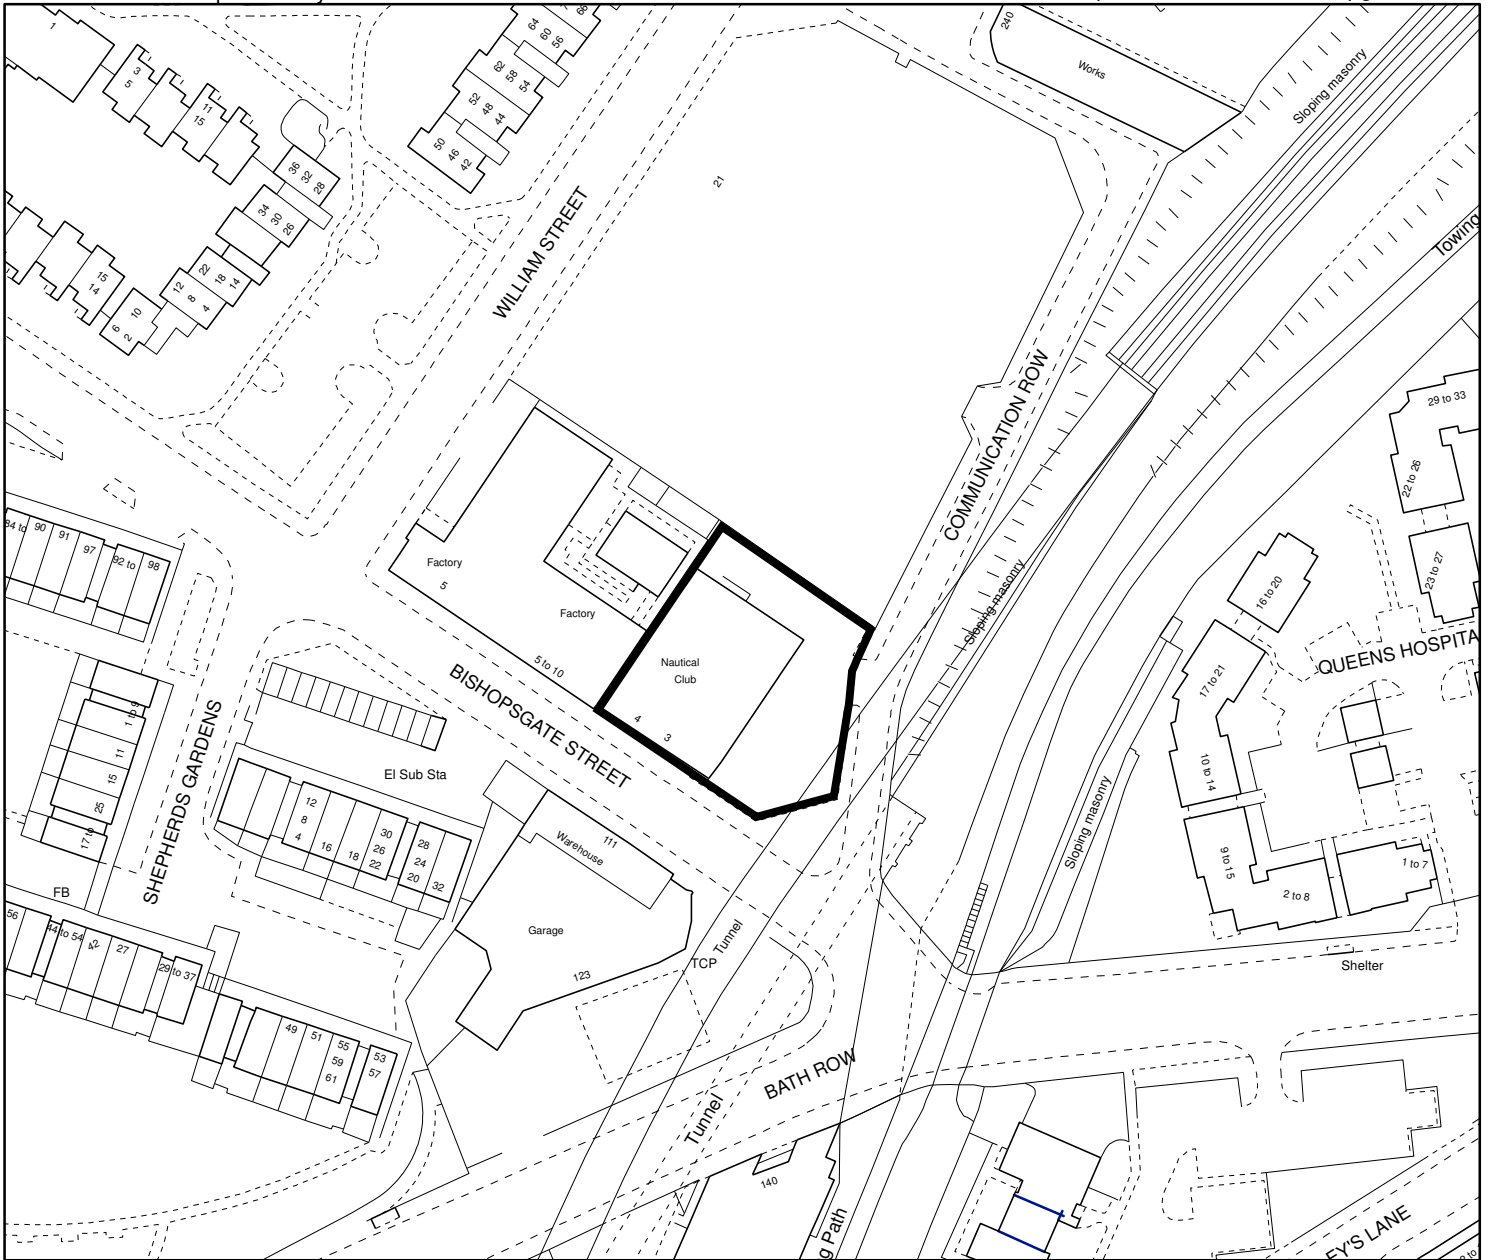

Birmingham
City Council

Waheed Nazir
Corporate Director, Economy
1 Lancaster Circus
Birmingham
B2 2GL

3-4 Bishopsgate Street
Ladywood



Scale (Main Map)

1:1,250

Drawn

Bharat Patel

Date

01/05/2018

O.S. Sheet No. SP0686SW