
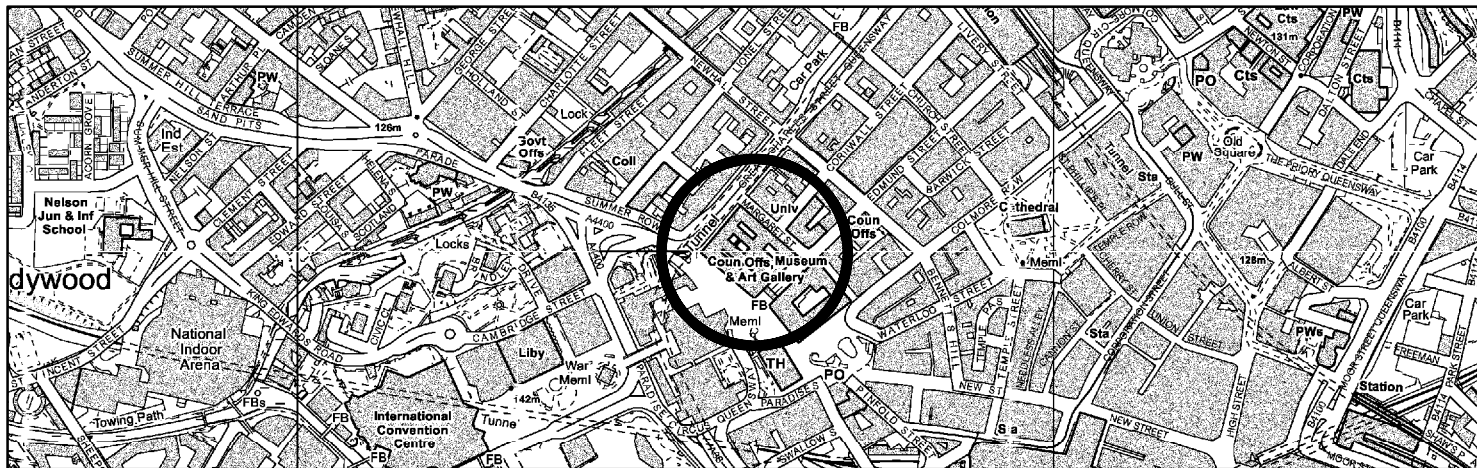


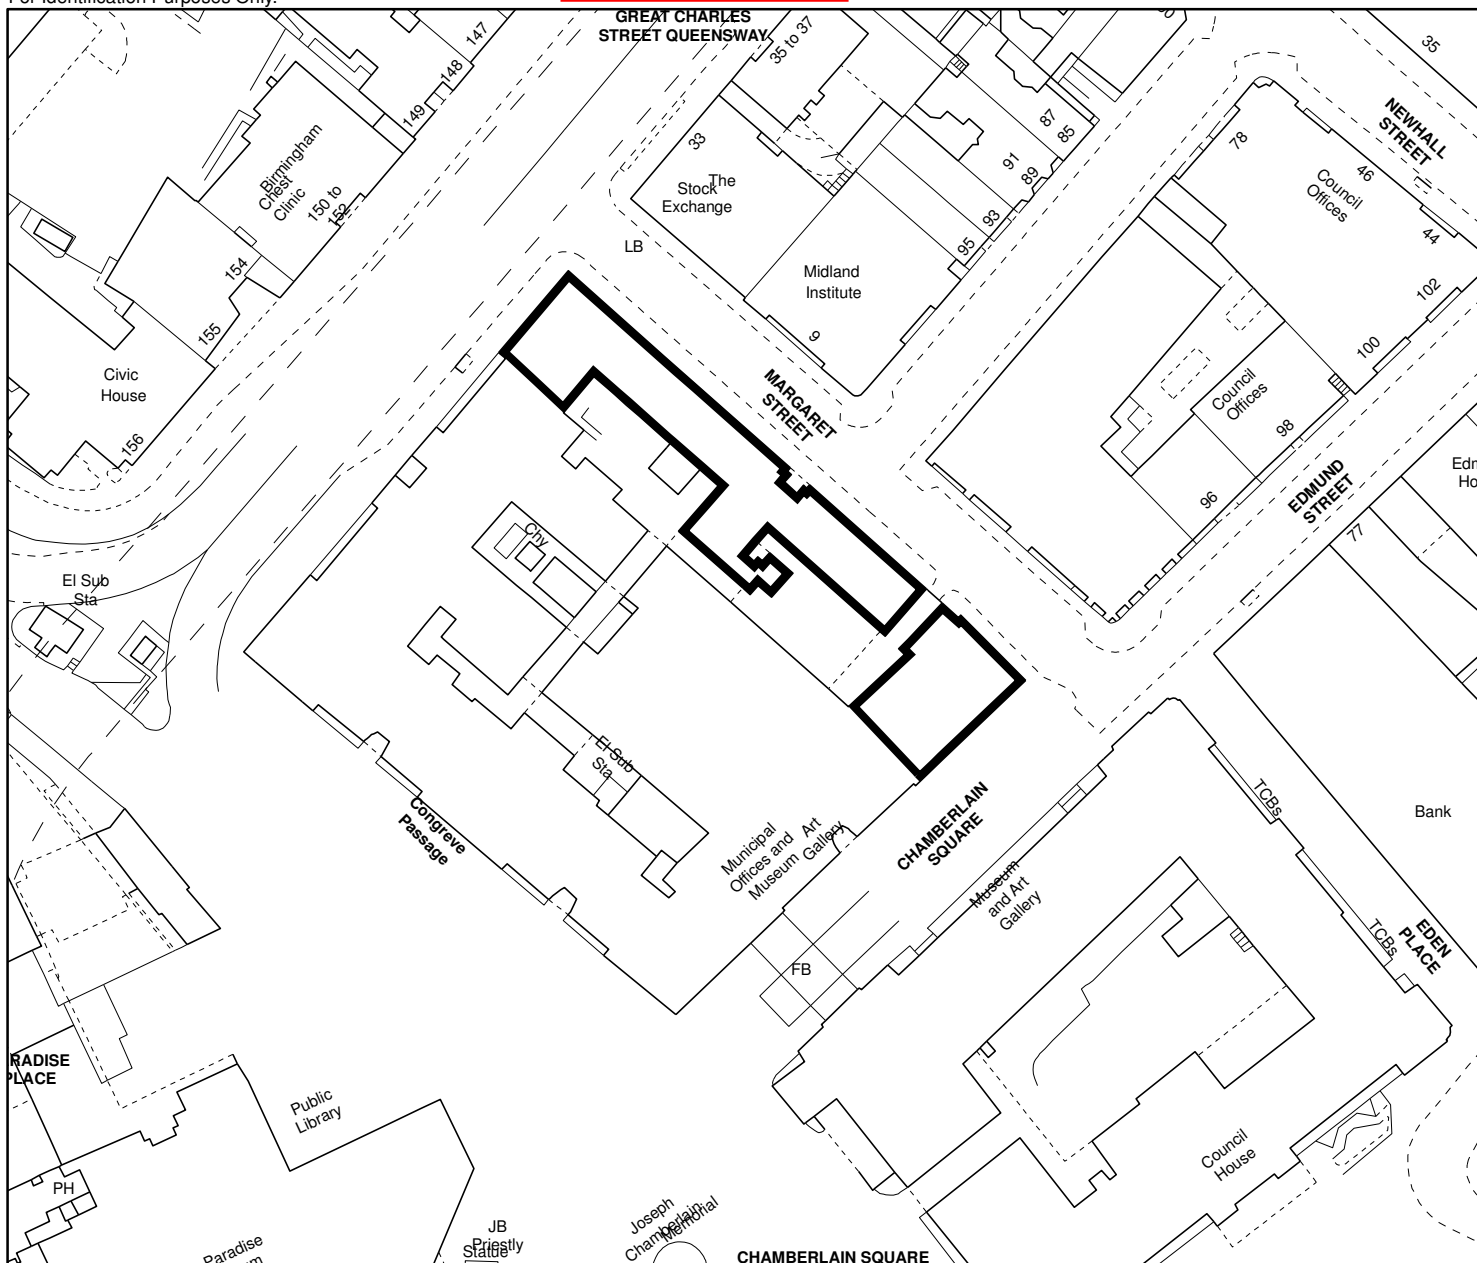

© Crown Copyright and database right 2018. Ordnance Survey 100021326.
You are not permitted to copy, sub-licence, distribute or sell any of this data to third parties in any form.

 Birmingham City Council		Waheed Nazir Corporate Director, Economy 1 Lancaster Circus PO Box 14439 Birmingham B2 2JE		
Margaret Street block Council House Extension		Scale (Main Map)	Drawn	Date
		1:1,250	MI	02/11/2018
		O.S.Ref. SP0687SE		