


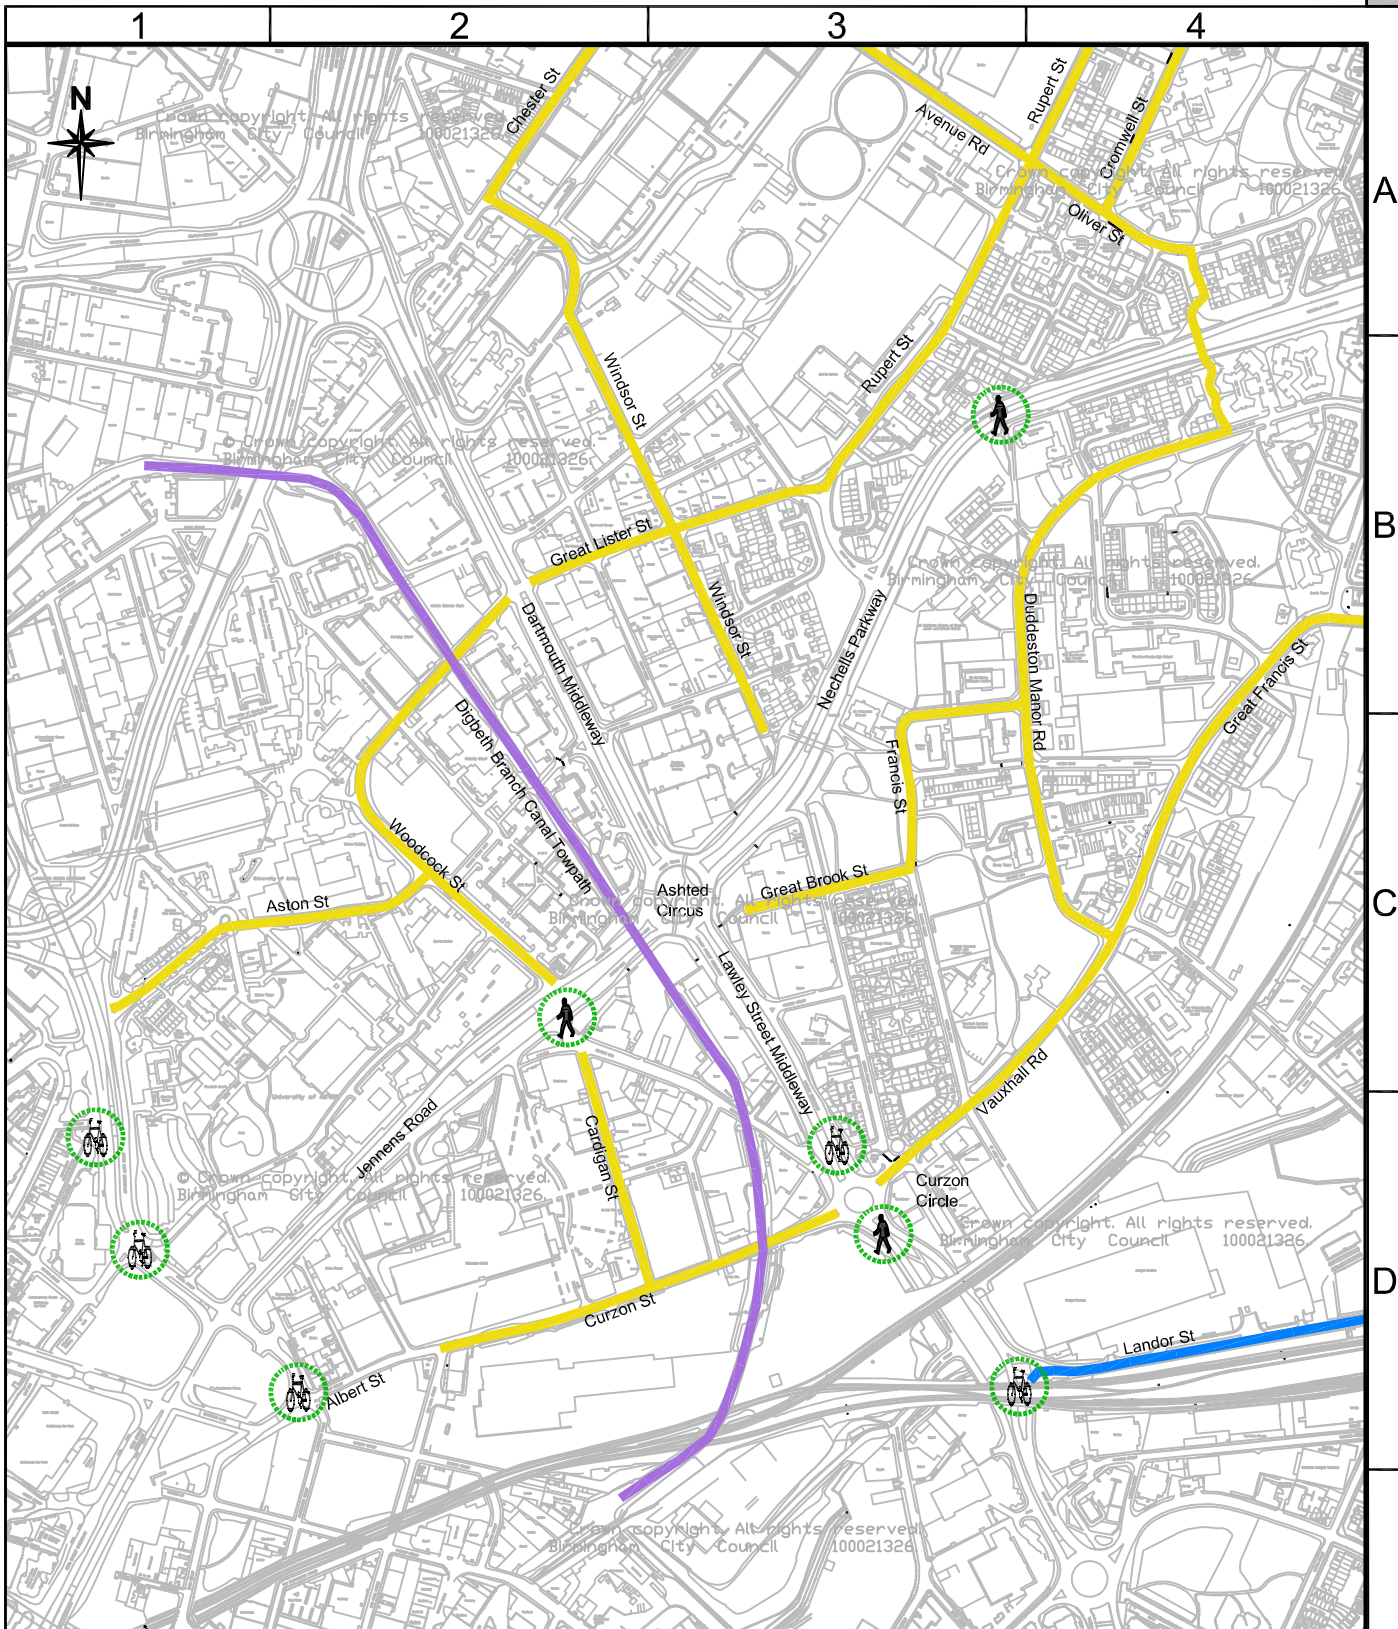

Key:- Crown copyright. All rights reserved.
Birmingham City Council 100021326.

 Existing signed cycle route

 Existing advisory cycle route



Existing pedestrian / cycle crossing



Existing pedestrian crossing



ANNE SHAW
ASSISTANT DIRECTOR
TRANSPORTATION AND CONNECTIVITY
1 LANCASTER CIRCUS
BIRMINGHAM B4 7DQ



ISO
9001
Quality
Management

SCHEME

PINCH POINTS
ASHTED CIRCUS

DRAWING

PARALLEL
CYCLE ROUTES

30/11/16	A	Amended key and notes			NH	KB
DATE	REV.	REVISIONS			DRN	PM
DRAWN		DESIGNER	PM		REVISION	
NH	27/01/15	PK	27/01/15	KB	27/01/15	A
DRAWING STATUS					SCALE	
GENERAL					NTS	
DWG. No						

CA-02569_S1_006