

FIGURE 17

Legend

µg/m³ NO<sub>2</sub>

◆ <35

● 35-40

● 40-45

— Proposed CAZ boundary

— Integrated Transport Network



0	18/05/2018	Initial Issue	GH	XXX	XXX	XXX
Rev.	Date	Purpose of revision	Drawn	Check'd	Rev'd	App'd

**JACOBS**

7th Floor, 2 Colmore Square, 38 Colmore Circus, Queensway, Birmingham, B4 6BN  
Tel: +44 (0)121 237 4000 Fax: +44 (0)121 237 4001  
www.jacobs.com

Client



Project

BIRMINGHAM CLEAN AIR ZONE

Drawing Title

ANNUAL MEAN NO<sub>2</sub> CONCENTRATIONS -  
CAZ D HIGH PLUS ADDITIONAL MEASURES PACKAGE FOR OBC

Scale @ A3


1:20,000

DO NOT SCALE

Jacobs No.

B2309019

This drawing is not to be used in whole in or part other than for the intended purpose and project as defined on this drawing. Refer to the contract for full terms and conditions.

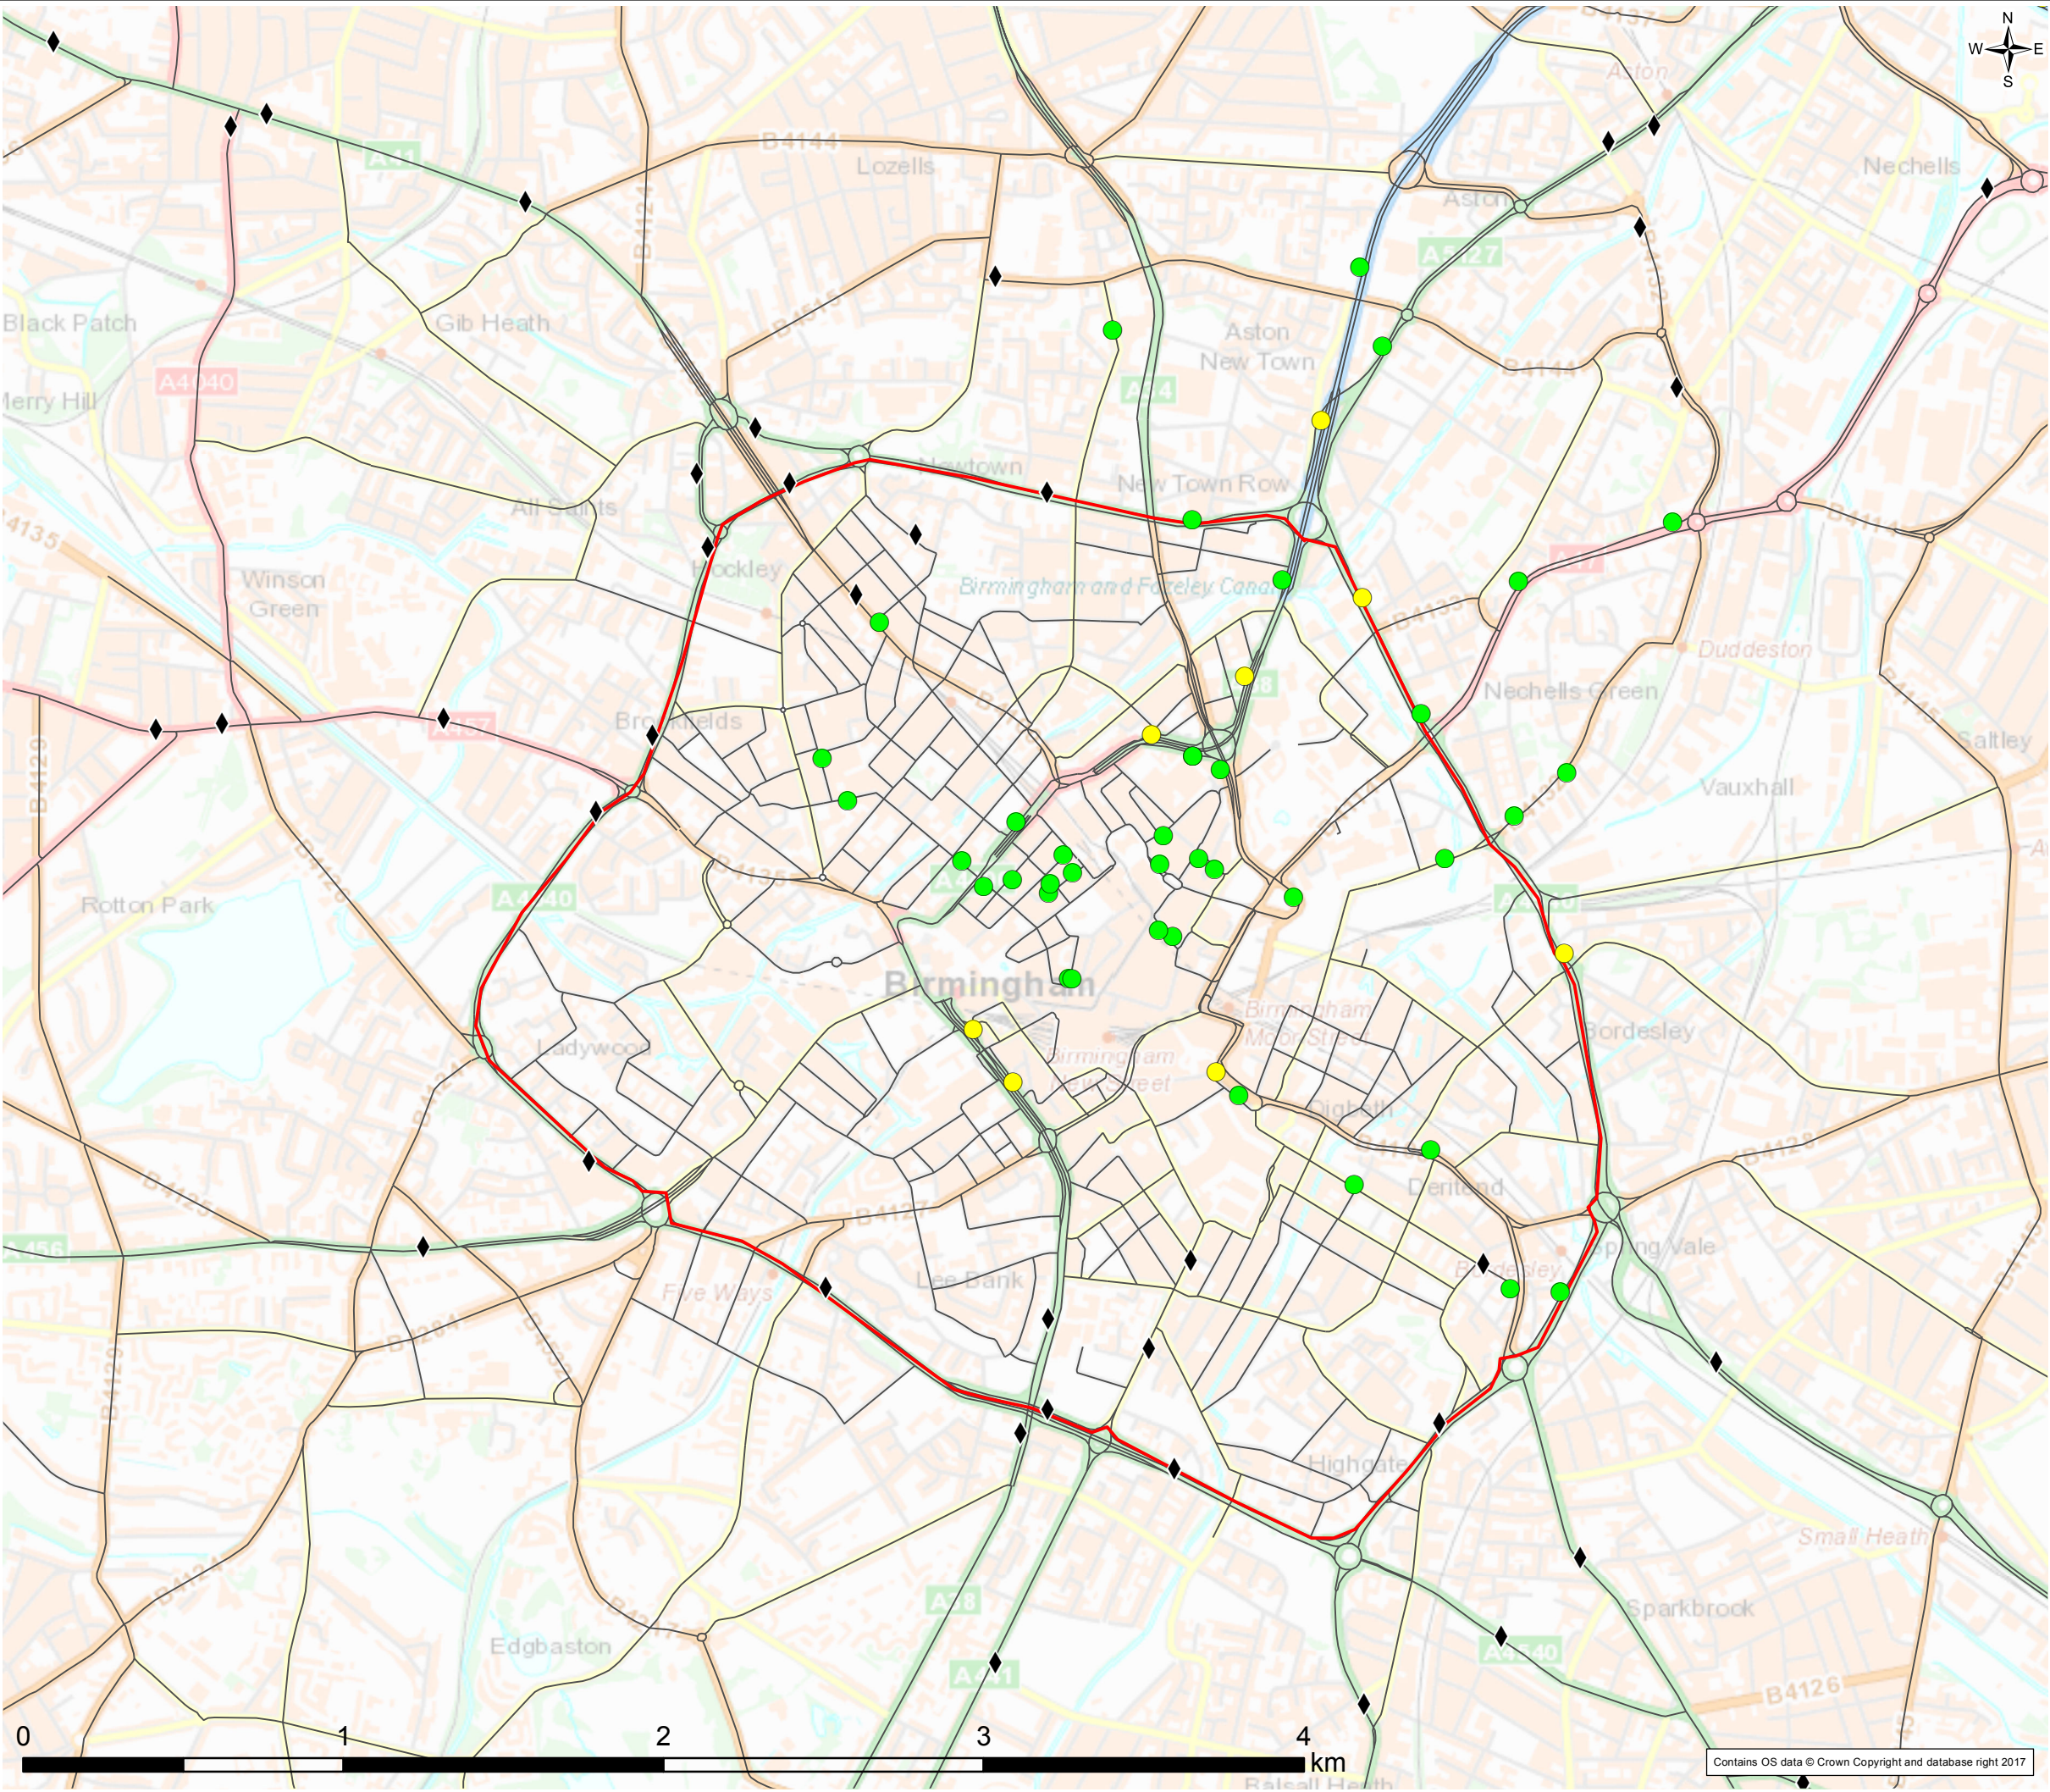

Contains OS data © Crown Copyright and database right 2017