


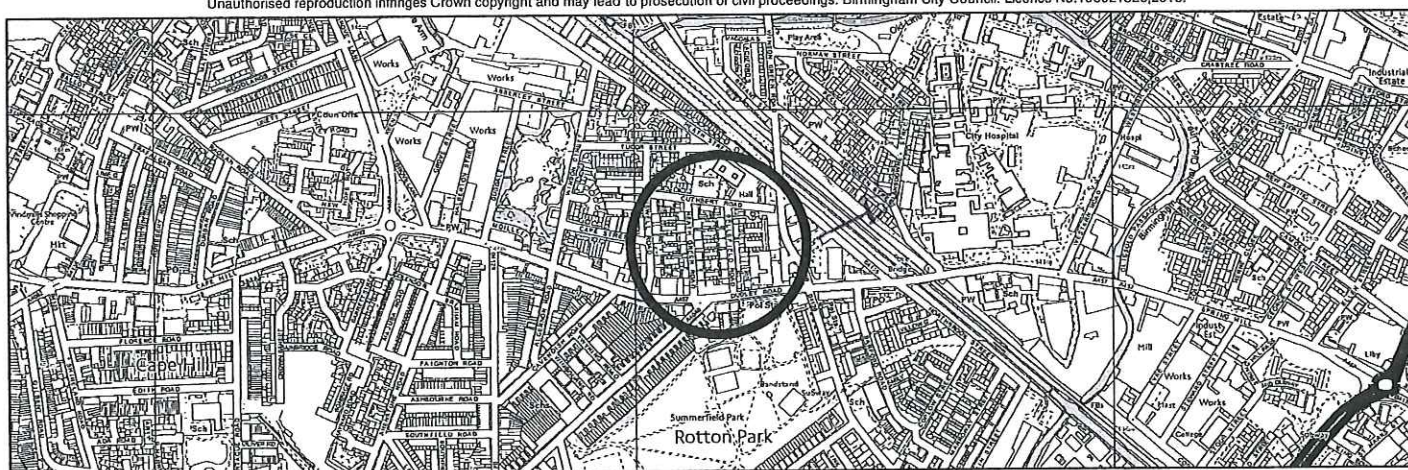

Reproduced from Ordnance Survey mapping with the permission of the Controller of Her Majesty's Stationery Office © Crown copyright.  
 Unauthorised reproduction infringes Crown copyright and may lead to prosecution or civil proceedings. Birmingham City Council. Licence No.100021326,2015.



**Birmingham City Council**

Peter Jones, Bsc, FRICS  
 Director Of Property  
 Birmingham Property Services  
 P.O.Box 16255  
 Birmingham, B2 2WT

L/R/O  
 16 Bellefield Road  
 Winson Green



Scale (Main Map)

1:1,250



Drawn

MI

Date

19/11/2015

O.S.Ref SP0487NW

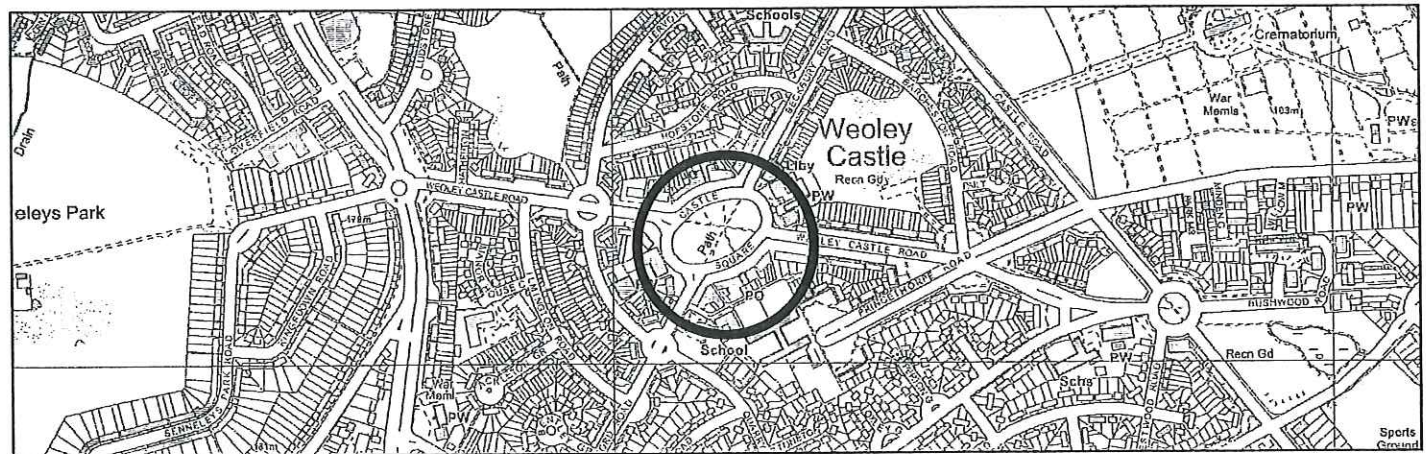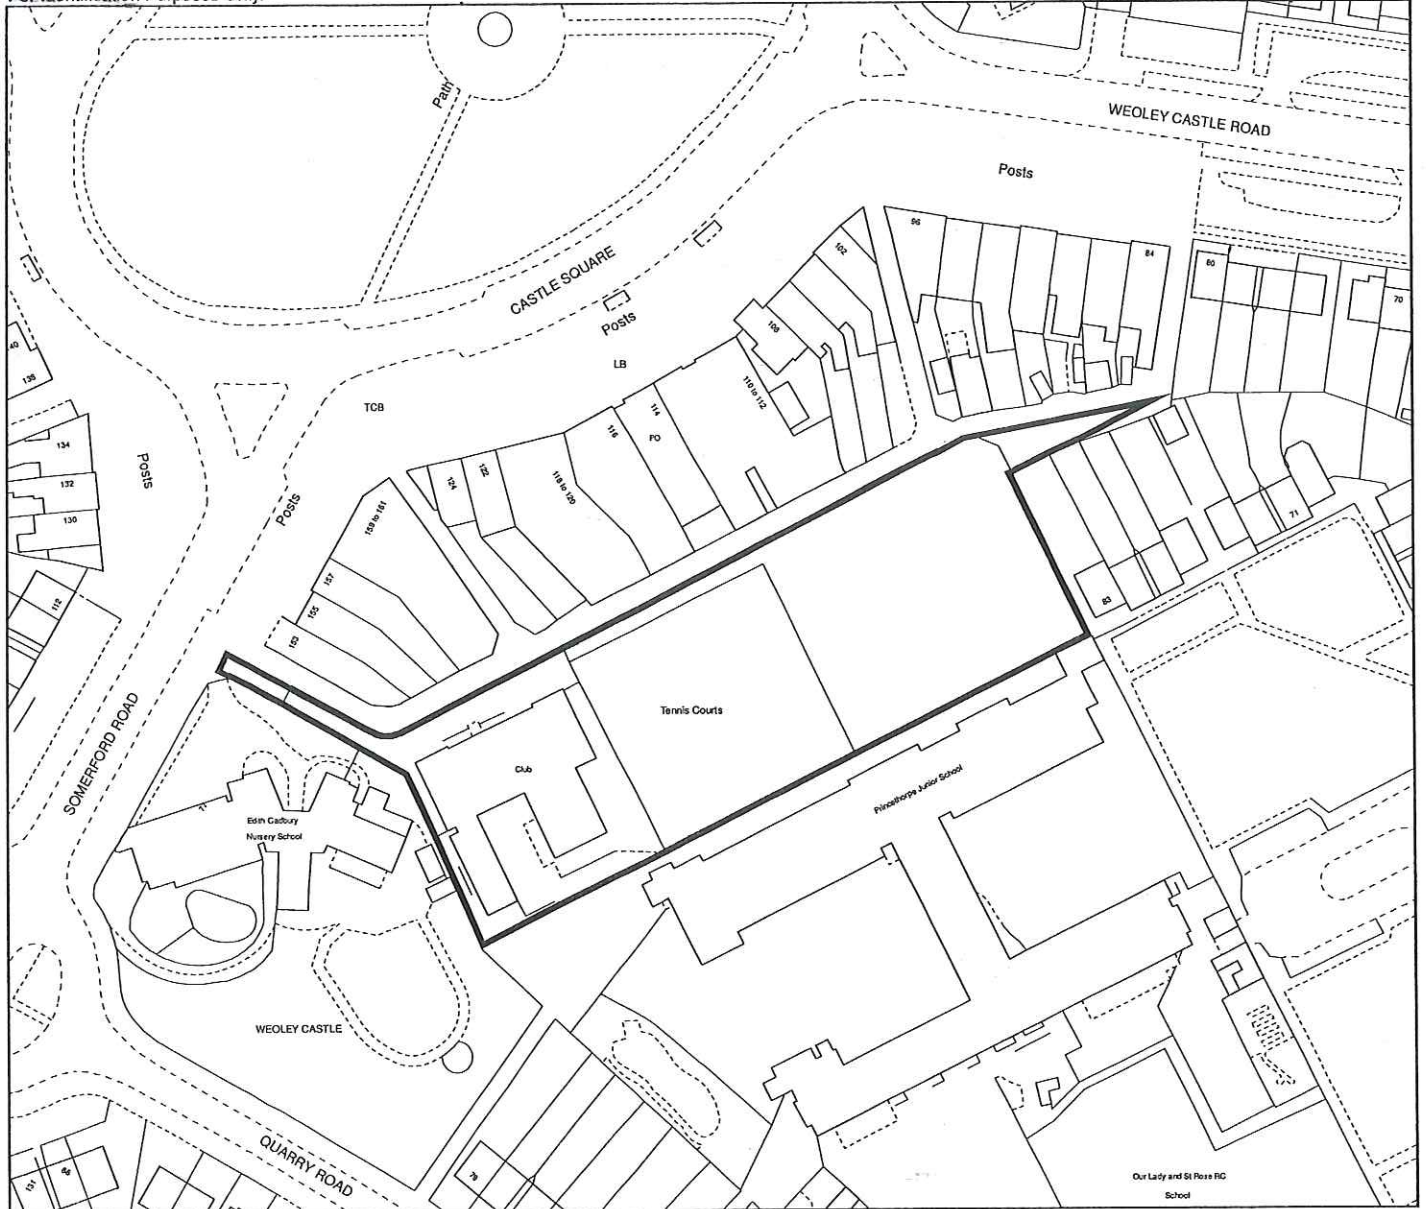

© Crown Copyright and database right 2015. Ordnance Survey 100021326.  
You are not permitted to copy, sub-licence, distribute or sell any of this data to third parties in any form.



Peter Jones BSc, FRICS  
Director of Property  
Birmingham Property Services  
PO Box 16255  
Birmingham B2 2WT

Land and Buildings Rear Of  
Weoley Castle Square  
Weoley Castle



Scale (Main Map)

1:1,250

Drawn

Bharat Patel


Date

23/11/2015

O.S. Sheet: SP0282SW



Reproduced from Ordnance Survey mapping with the permission of the Controller of Her Majesty's Stationery Office © Crown copyright.  
 Unauthorised reproduction infringes Crown copyright and may lead to prosecution or civil proceedings. Birmingham City Council. Licence No.100021326,2015.

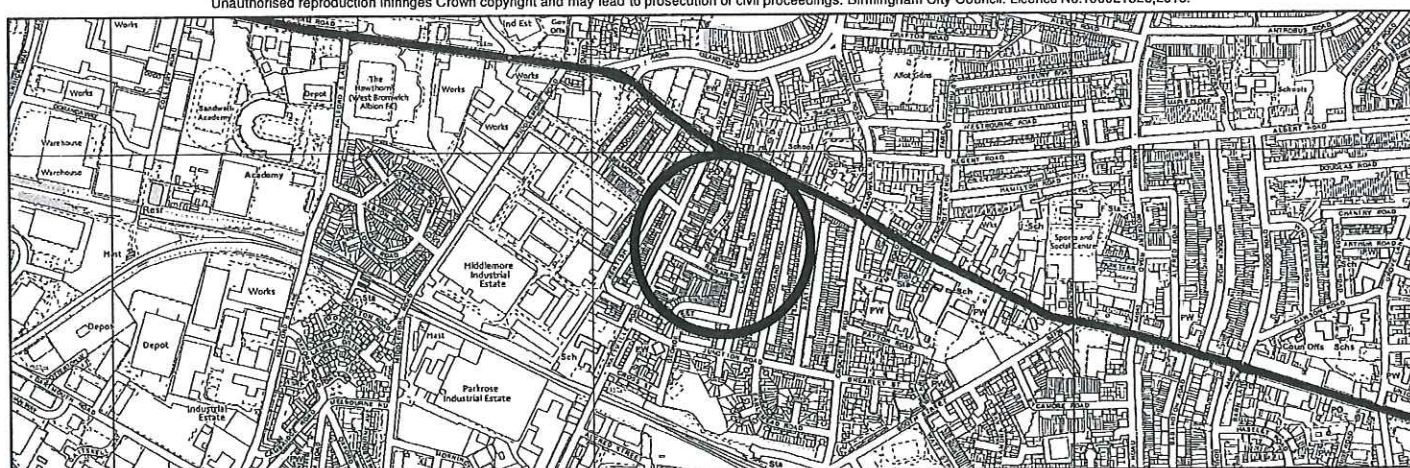

**Birmingham City Council**

Peter Jones, Bsc, FRICS  
 Director Of Property  
 Birmingham Property Services  
 P.O.Box 16255  
 Birmingham, B2 2WT

Playground At  
 Green Lane  
 Winson Green



Scale (Main Map)

1:1,250



Drawn

MI

Date

19/11/2015

O.S. Ref No. SP0389NW

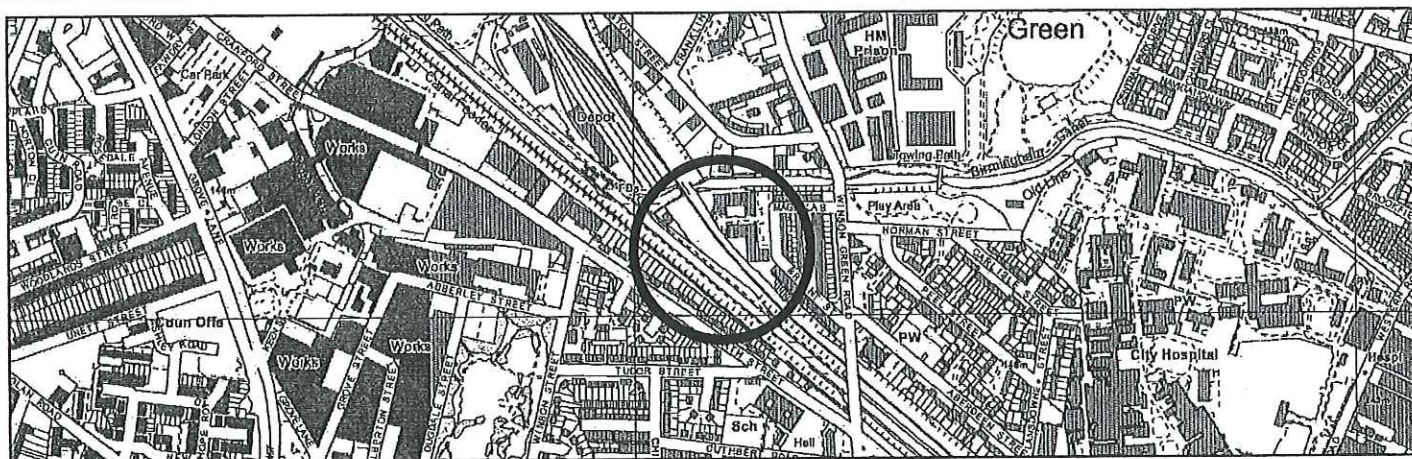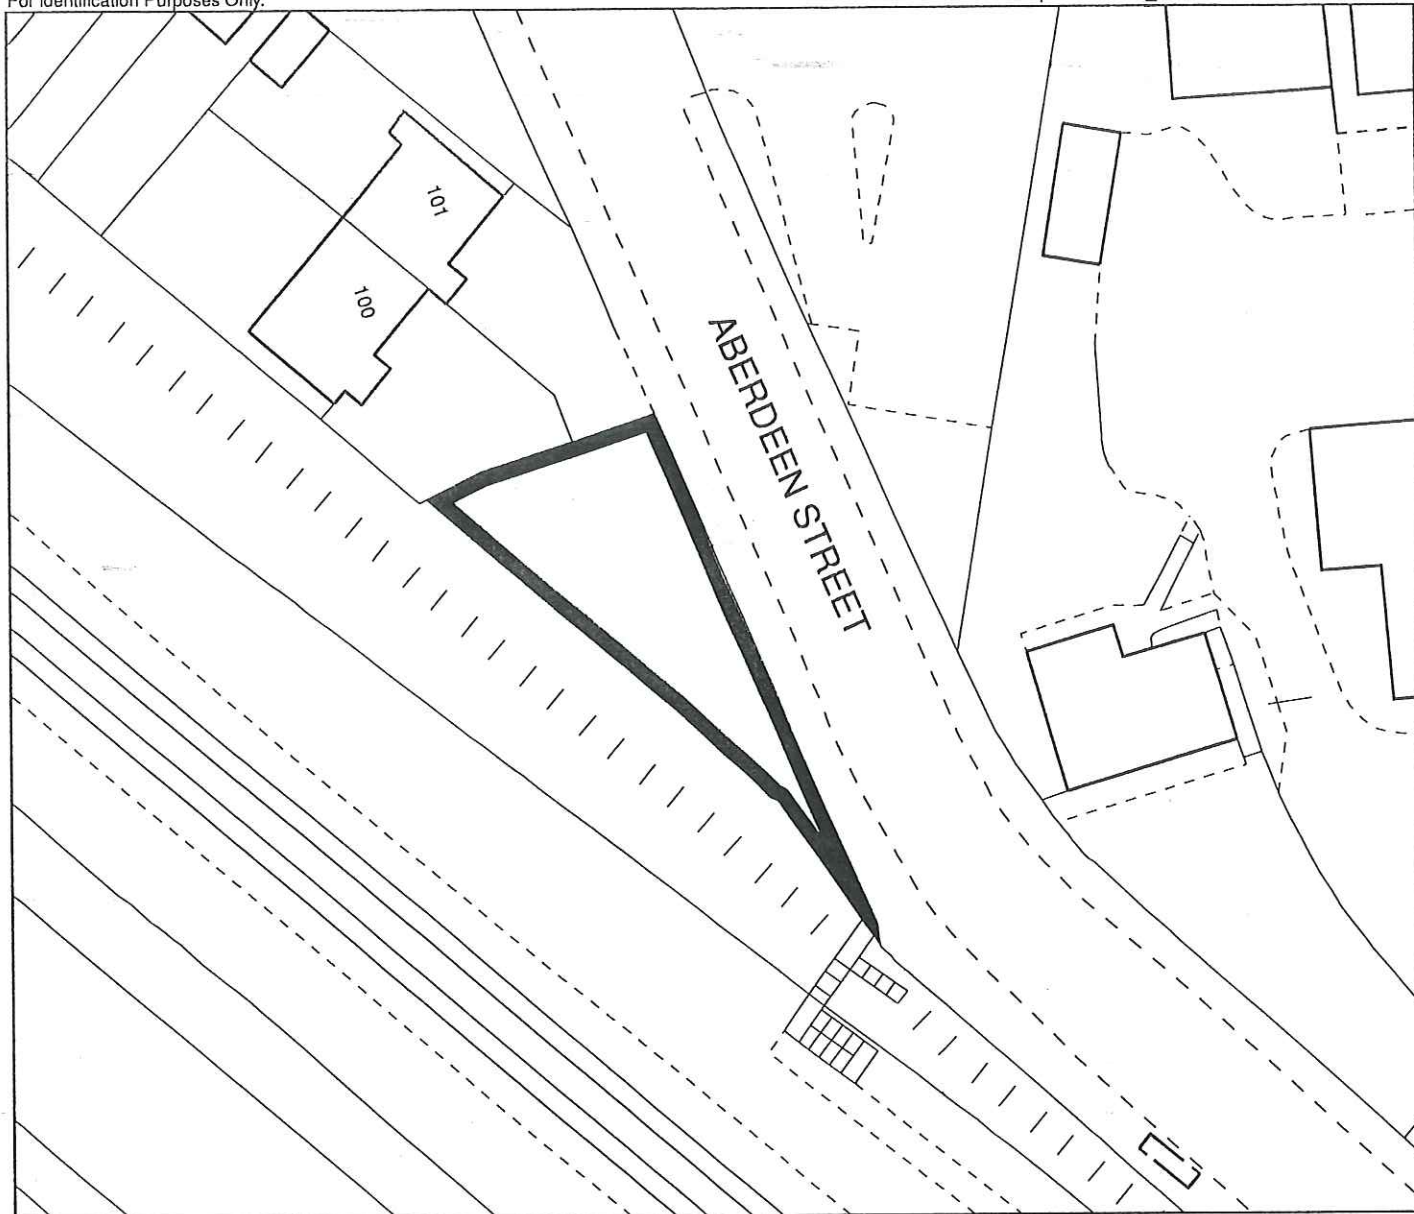

© Crown Copyright and database right 2015. Ordnance Survey 100021326.  
You are not permitted to copy, sub-licence, distribute or sell any of this data to third parties in any form.



Peter Jones BSc, FRICS  
Director of Property  
Birmingham Property Services  
PO Box 16255  
Birmingham B2 2WT

Land adj  
100 Aberdeen Street  
Winson Green



Scale (Main Map)

1:500


Drawn

Jon Wilson


Date \_\_\_\_\_

21/12/2015

O.S. Sheet: SP0488SW

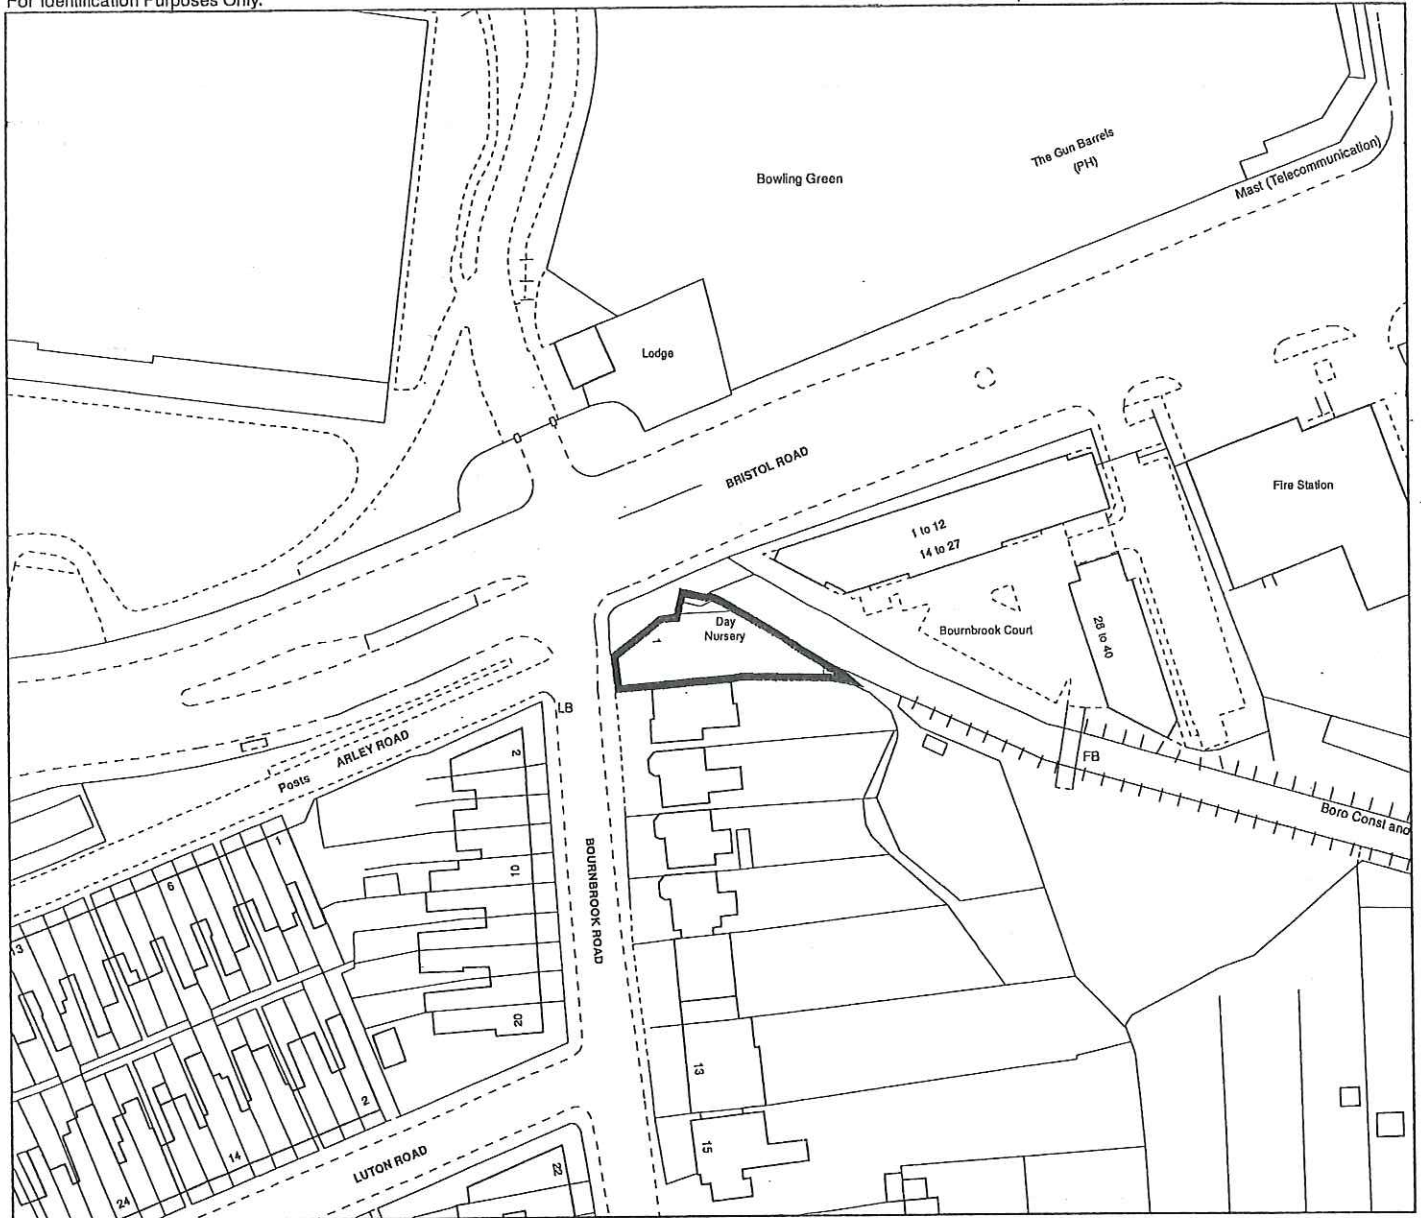

Reproduced from Ordnance Survey mapping with the permission of the Controller of Her Majesty's Stationery Office © Crown copyright.  
 Unauthorised reproduction infringes Crown copyright and may lead to prosecution or civil proceedings. Birmingham City Council. Licence No.100021326,2015.

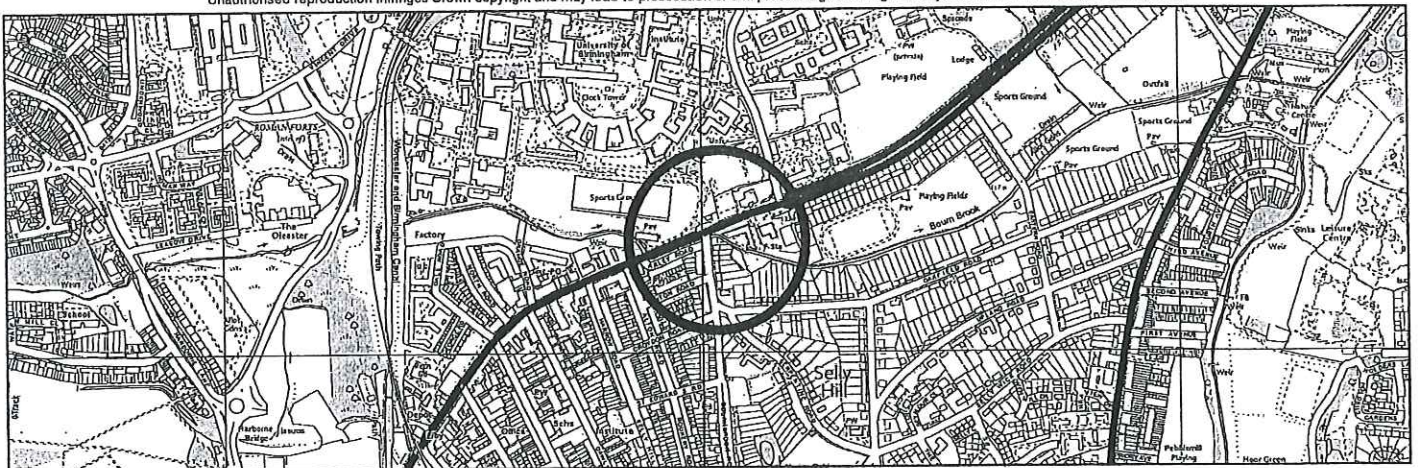

Peter Jones, Bsc, FRICS  
 Director Of Property  
 Birmingham Property Services  
 P.O.Box 16255  
 Birmingham, B2 2WT

Land At  
 Bournbrook Road  
 Selly Oak



Scale (Main Map)

1:1,250


Drawn

MI


Date

18/12/2015

O.S. Ref No. SP0583SW

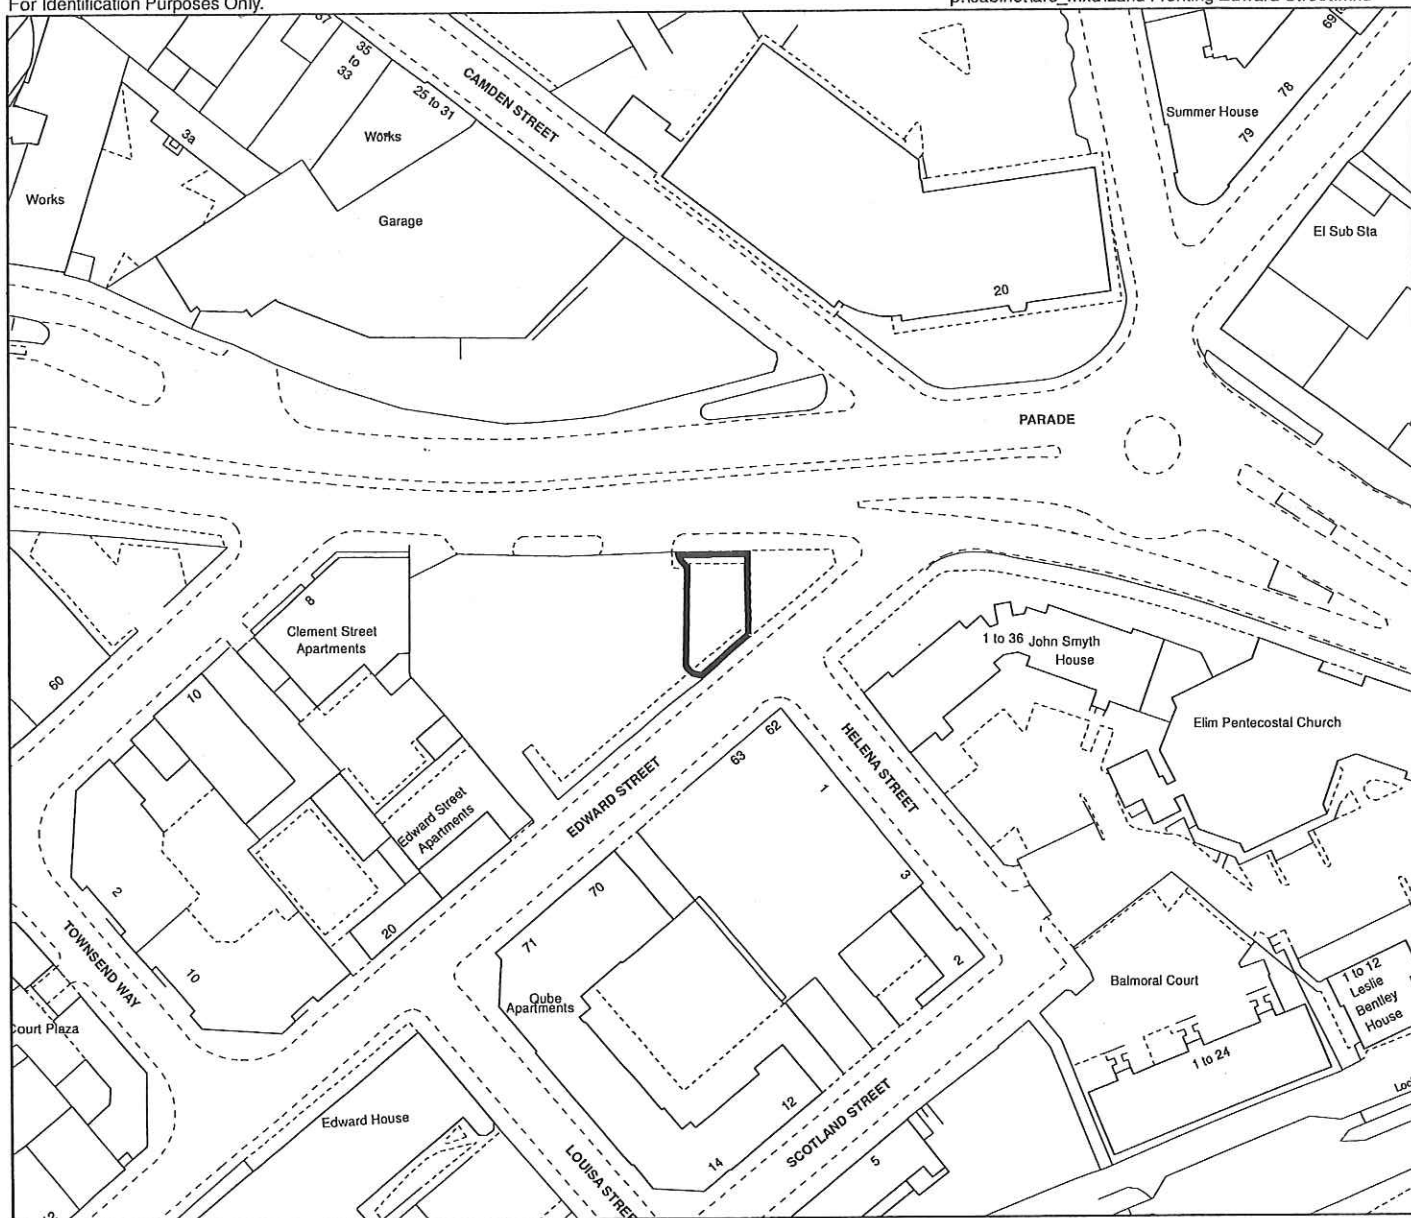

Reproduced from Ordnance Survey mapping with the permission of the Controller of Her Majesty's Stationery Office © Crown copyright.  
 Unauthorised reproduction infringes Crown copyright and may lead to prosecution or civil proceedings. Birmingham City Council. Licence No.100021326,2015.

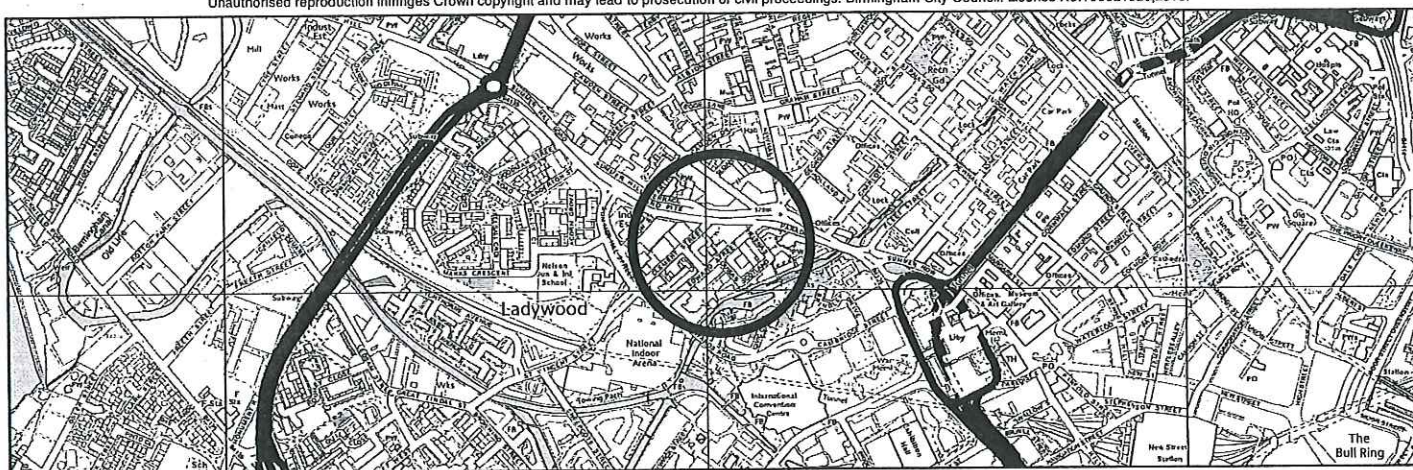

Peter Jones, Bsc, FRICS  
 Director Of Property  
 Birmingham Property Services  
 P.O.Box 16255  
 Birmingham, B2 2WT

Land Fronting  
 Edward Street



Scale (Main Map)

1:1,250

Drawn

MI


Date

19/11/2015

O.S. Ref No. SP0687SW



Reproduced from Ordnance Survey mapping with the permission of the Controller of Her Majesty's Stationary Office © Crown copyright.  
 Unauthorised reproduction infringes Crown copyright and may lead to prosecution or civil proceedings. Birmingham City Council. Licence No.100021326,2015.

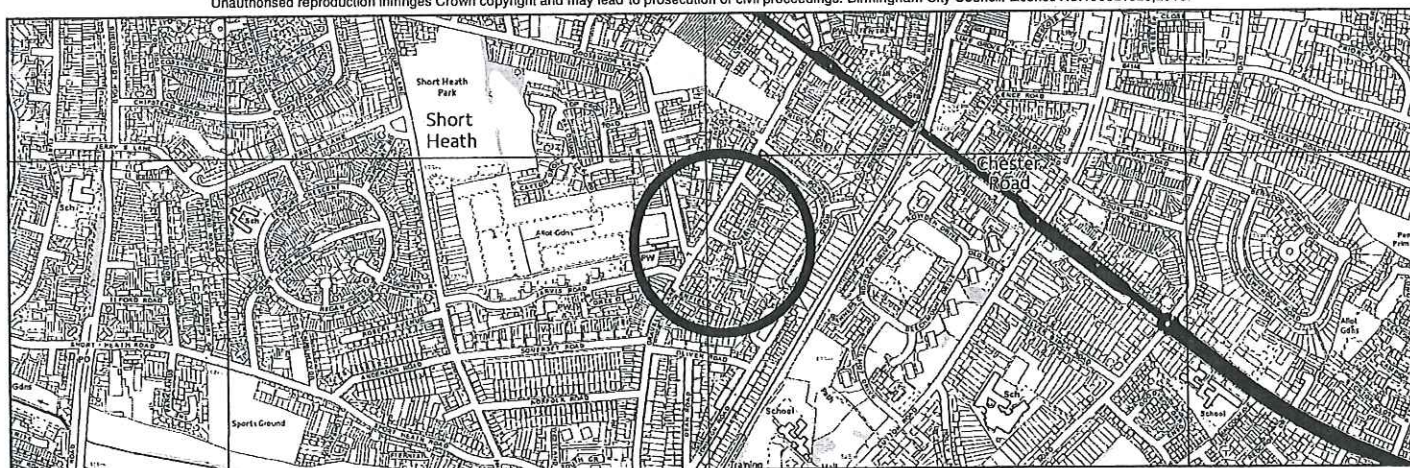

**Birmingham City Council**

Peter Jones, Bsc, FRICS  
 Director Of Property  
 Birmingham Property Services  
 P.O.Box 16255  
 Birmingham, B2 2WT

Land Fronting  
 Somerton Drive  
 Erdington



Scale (Main Map)

1:1,250

Drawn

MI


Date

19/11/2015

O.S: Ref No. SP1192NW



Reproduced from Ordnance Survey mapping with the permission of the Controller of Her Majesty's Stationery Office © Crown copyright.  
 Unauthorised reproduction infringes Crown copyright and may lead to prosecution or civil proceedings. Birmingham City Council. Licence No.100021326,2015.

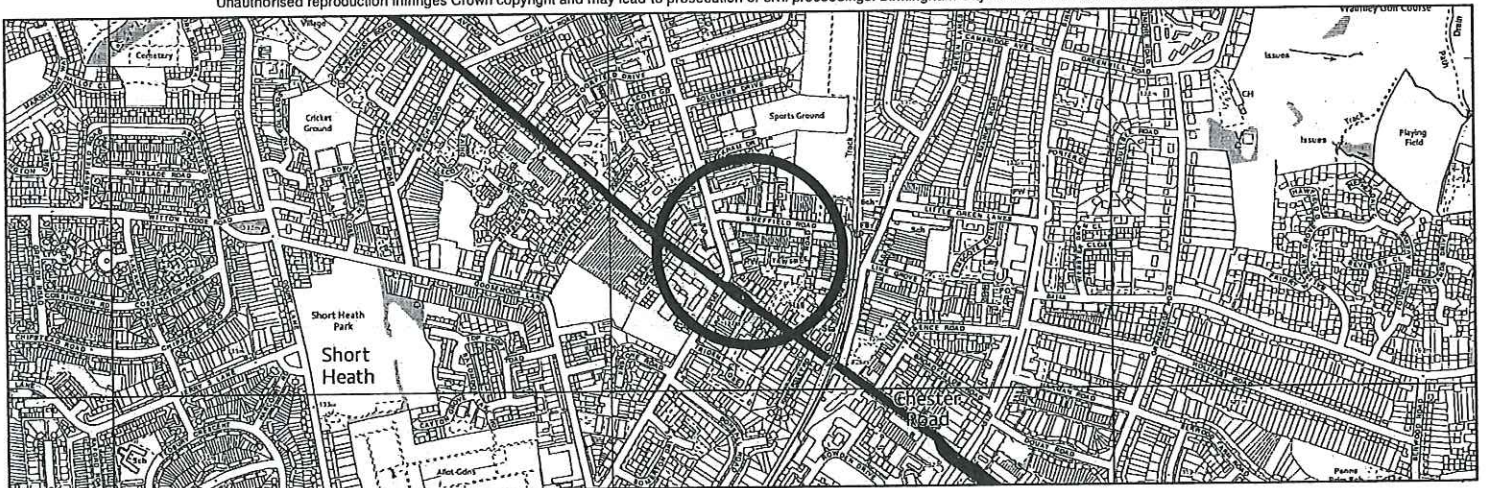

Peter Jones, Bsc, FRICS  
 Director Of Property  
 Birmingham Property Services  
 P.O.Box 16255  
 Birmingham, B2 2WT

Land Rear Of  
 395 Boldmere Road  
 Sutton Coldfield



Scale (Main Map)

1:1,250

Drawn

MI


Date

14/12/2015

O.S. Ref No. SP1193SW



Reproduced from Ordnance Survey mapping with the permission of the Controller of Her Majesty's Stationery Office © Crown copyright.  
Unauthorised reproduction infringes Crown copyright and may lead to prosecution or civil proceedings. Birmingham City Council. Licence No.100021326,2016.

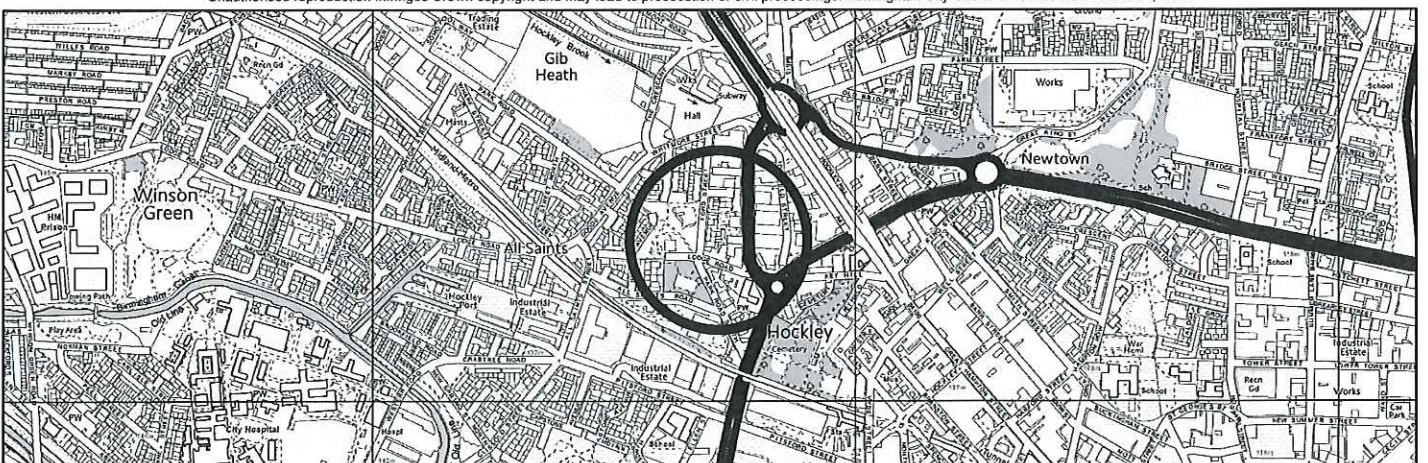

Peter Jones, Bsc, FRICS  
Director Of Property  
Birmingham Property Services  
P.O.Box 16255  
Birmingham, B2 2WT

Land Adjacent To  
74 Ford Street  
Hockley



Scale (Main Map)

1:1,250


Drawn

MI

Date

06/01/2016

O.S. Ref No. SP0588SE

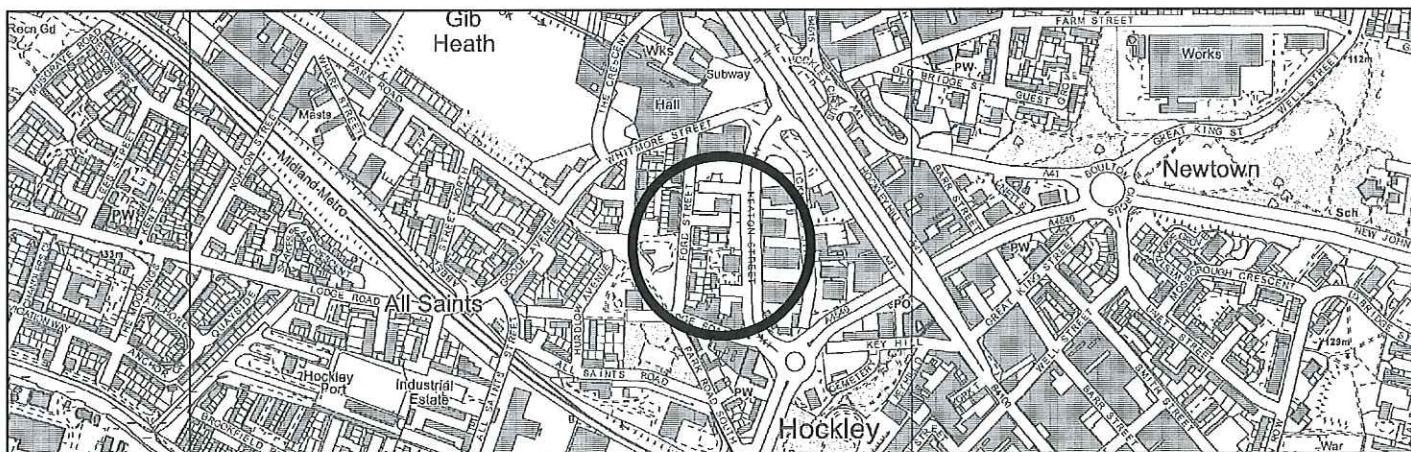


© Crown Copyright and database right 2016. Ordnance Survey 100021326.  
You are not permitted to copy, sub-licence, distribute or sell any of this data to third parties in any form.



Peter Jones BSc, FRICS  
Director of Property  
Birmingham Property Services  
PO Box 16255  
Birmingham B2 2WT

42-48 Land within the cul-de-sac  
Ford Street  
Soho

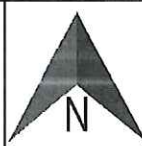

Scale (Main Map)

1:1,250


Drawn

Bharat Patel

Date

03/02/2016

O.S. Sheet: SP0588SE

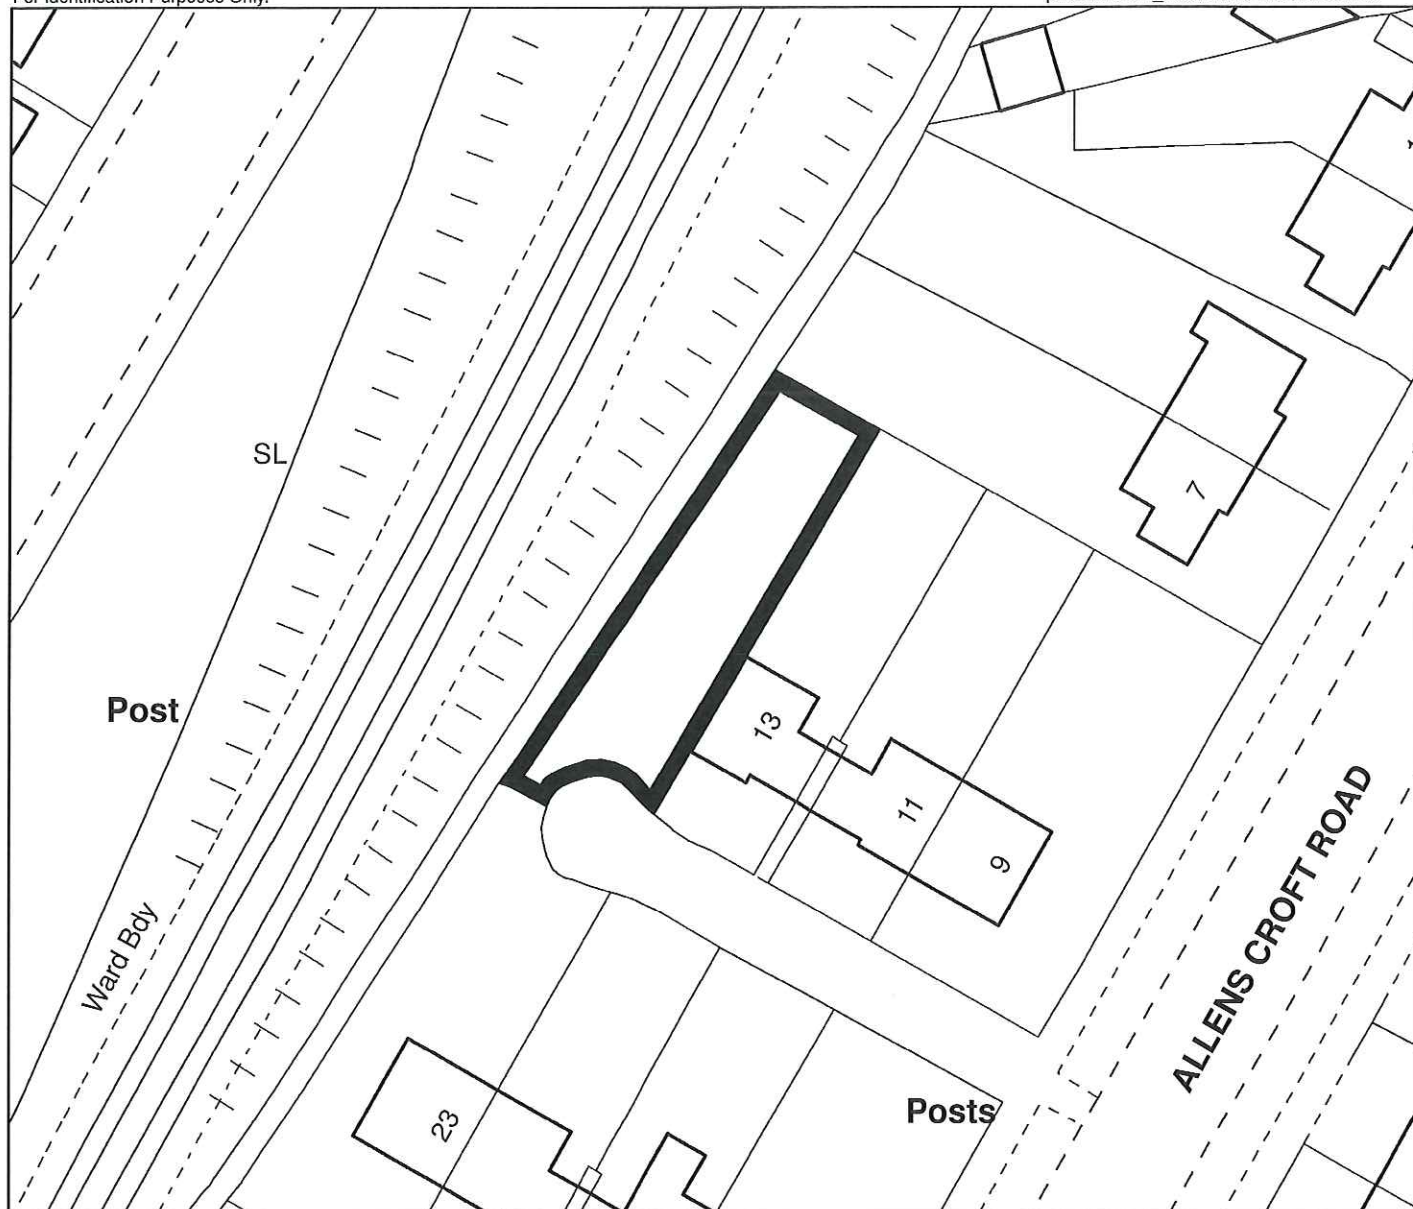

© Crown Copyright and database right 2015. Ordnance Survey 100021326.  
You are not permitted to copy, sub-licence, distribute or sell any of this data to third parties in any form.



Peter Jones BSc, FRICS  
Director of Property  
Birmingham Property Services  
PO Box 16255  
Birmingham B2 2WT

Land adj. 13  
Allens Croft Road  
Kings Heath



Scale (Main Map)

1:500

Drawn

Jon Wilson


Date

01/02/2016

O.S. Sheet: SP1195NE



Reproduced from Ordnance Survey mapping with the permission of the Controller of Her Majesty's Stationery Office © Crown copyright.  
 Unauthorised reproduction infringes Crown copyright and may lead to prosecution or civil proceedings. Birmingham City Council. Licence No.100021326.2016.

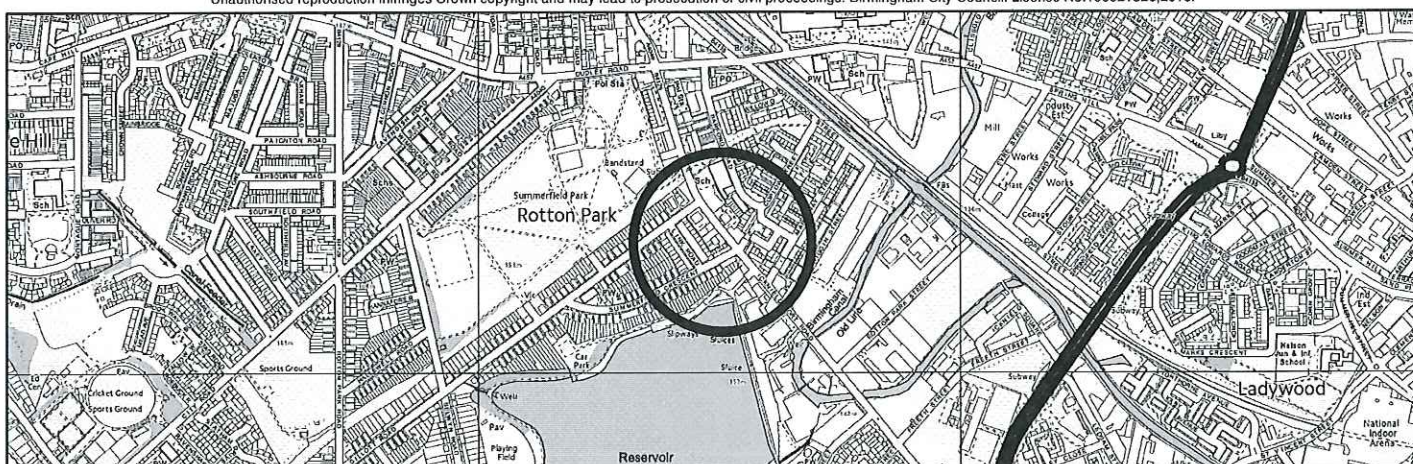

Peter Jones, Bsc, FRICS  
 Director Of Property  
 Birmingham Property Services  
 P.O.Box 16255  
 Birmingham, B2 2WT

Land Adjacent To  
 132 Icknield Port Road  
 Ladywood



Scale (Main Map)

1:1,250


Drawn

MI

Date

06/01/2016

O.S. Ref No. SP0487SW

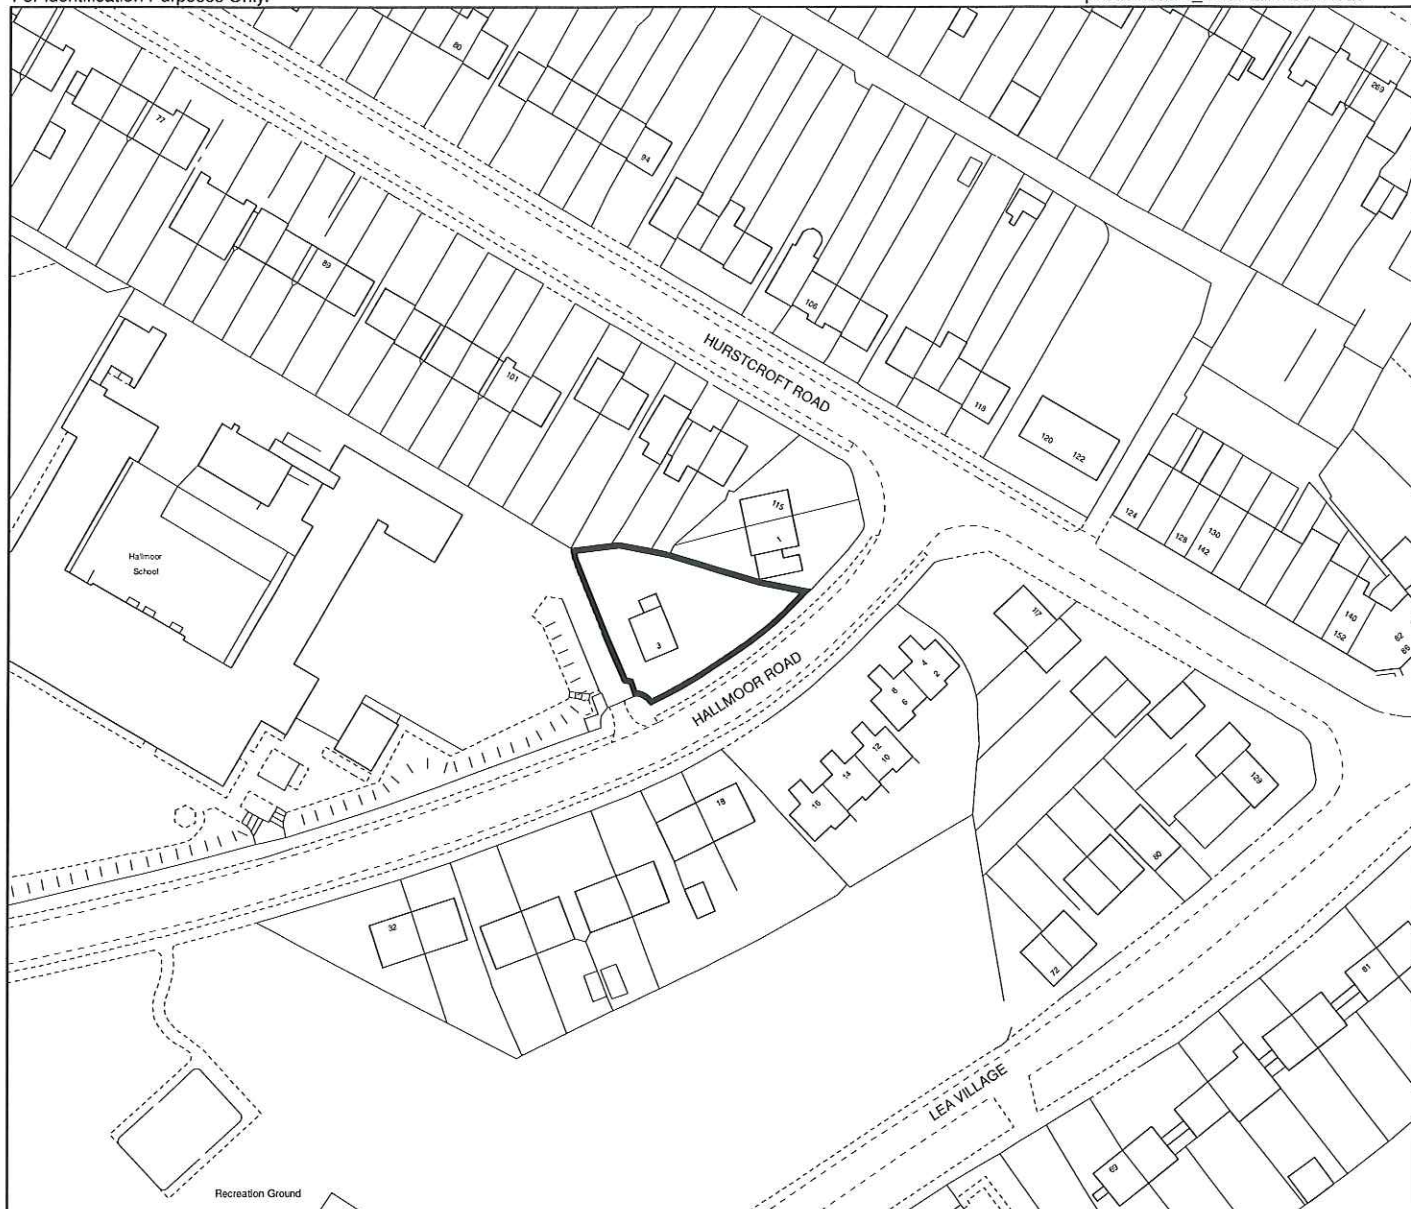

© Crown Copyright and database right 2016. Ordnance Survey 100021326.  
You are not permitted to copy, sub-licence, distribute or sell any of this data to third parties in any form.



**Birmingham City Council**

Peter Jones BSc, FRICS  
Director of Property  
Birmingham Property Services  
PO Box 16255  
Birmingham B2 2WT

3 HALLMOOR ROAD  
SHARD END



Scale (Main Map)

1:1,250


Drawn

Bharat Patel

Date

02/02/2016

O.S. Sheet: SP1487SE

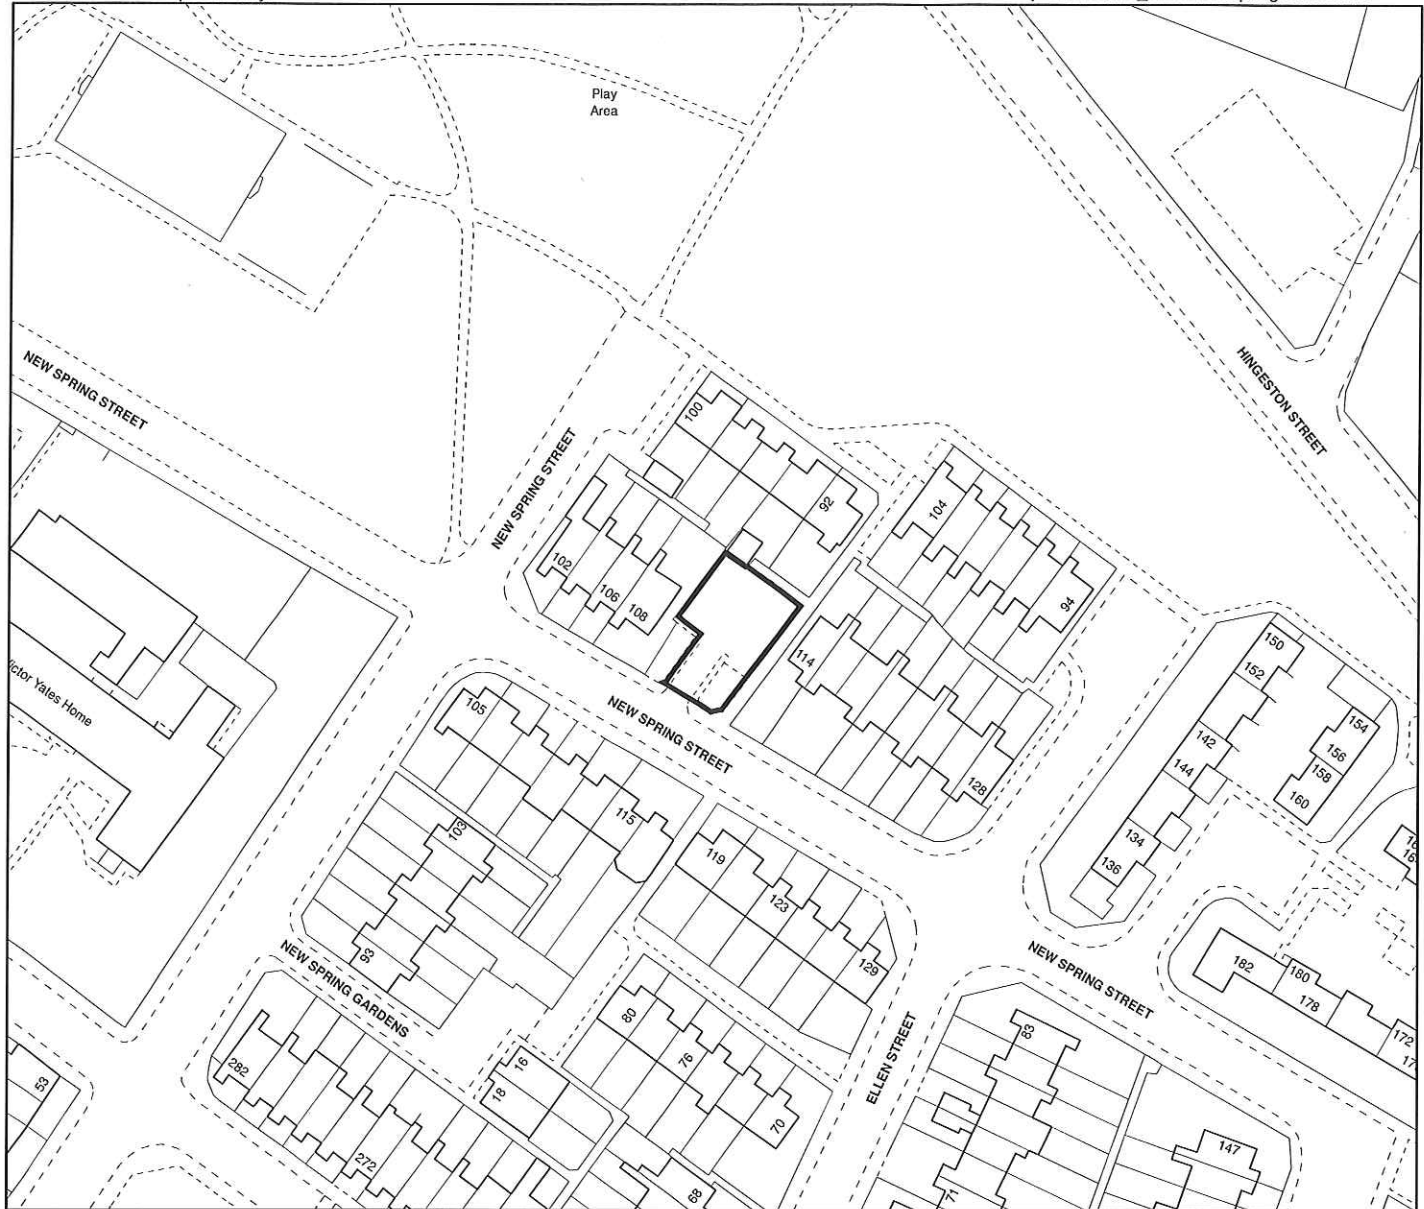


Reproduced from Ordnance Survey mapping with the permission of the Controller of Her Majesty's Stationary Office © Crown copyright.  
 Unauthorised reproduction infringes Crown copyright and may lead to prosecution or civil proceedings. Birmingham City Council. Licence No.100021326,2016.



**Birmingham City Council**

Peter Jones, Bsc, FRICS  
 Director Of Property  
 Birmingham Property Services  
 P.O.Box 16255  
 Birmingham  
 B2 2WT

Land Adjacent To  
 108 New Spring Street  
 Hockley

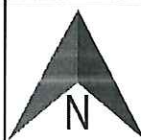

Scale (Main Map)

1:1,250

Drawn

MI

Date

06/01/2016

O.S. Ref No. SP0587NE