


ISSUE FOR INFORMATION

Notes:

1. Do not scale this drawing.
2. This drawing is to be read in conjunction with all other scheme drawings and documents.
3. The Contractor shall ascertain exact details of Statutory/ Undertakers plant equipment, including service connections to properties prior to excavation.
4. Proposed signs are based on guidance from DfT/Defra Joint Air Quality Unit, the Traffic Signs Regulations and General Directions 2016 and Traffic Signs Manual.
5. Signs to be manufactured by a CE mark certified manufacturer.
6. Location of all new signs are to be verified on site prior to erection. When erected, sign plates must have a minimum vertical clearance of 5030mm from the carriageway.
7. Details for mounting signs onto gantries or bridges have not been included as further investigation will be required.
8. Structural assessment of the bridge/gantry will be required to ensure they have sufficient capacity for the additional loading.
9. All gantry mounted signs within a lit area need to be illuminated as indicated DfT Circular 01/2016.
10. All works are to be in accordance with BCC Specifications of works and standard details.
11. DfT approval is required prior to the use of these signs.

ESTIMATED DIMENSIONS

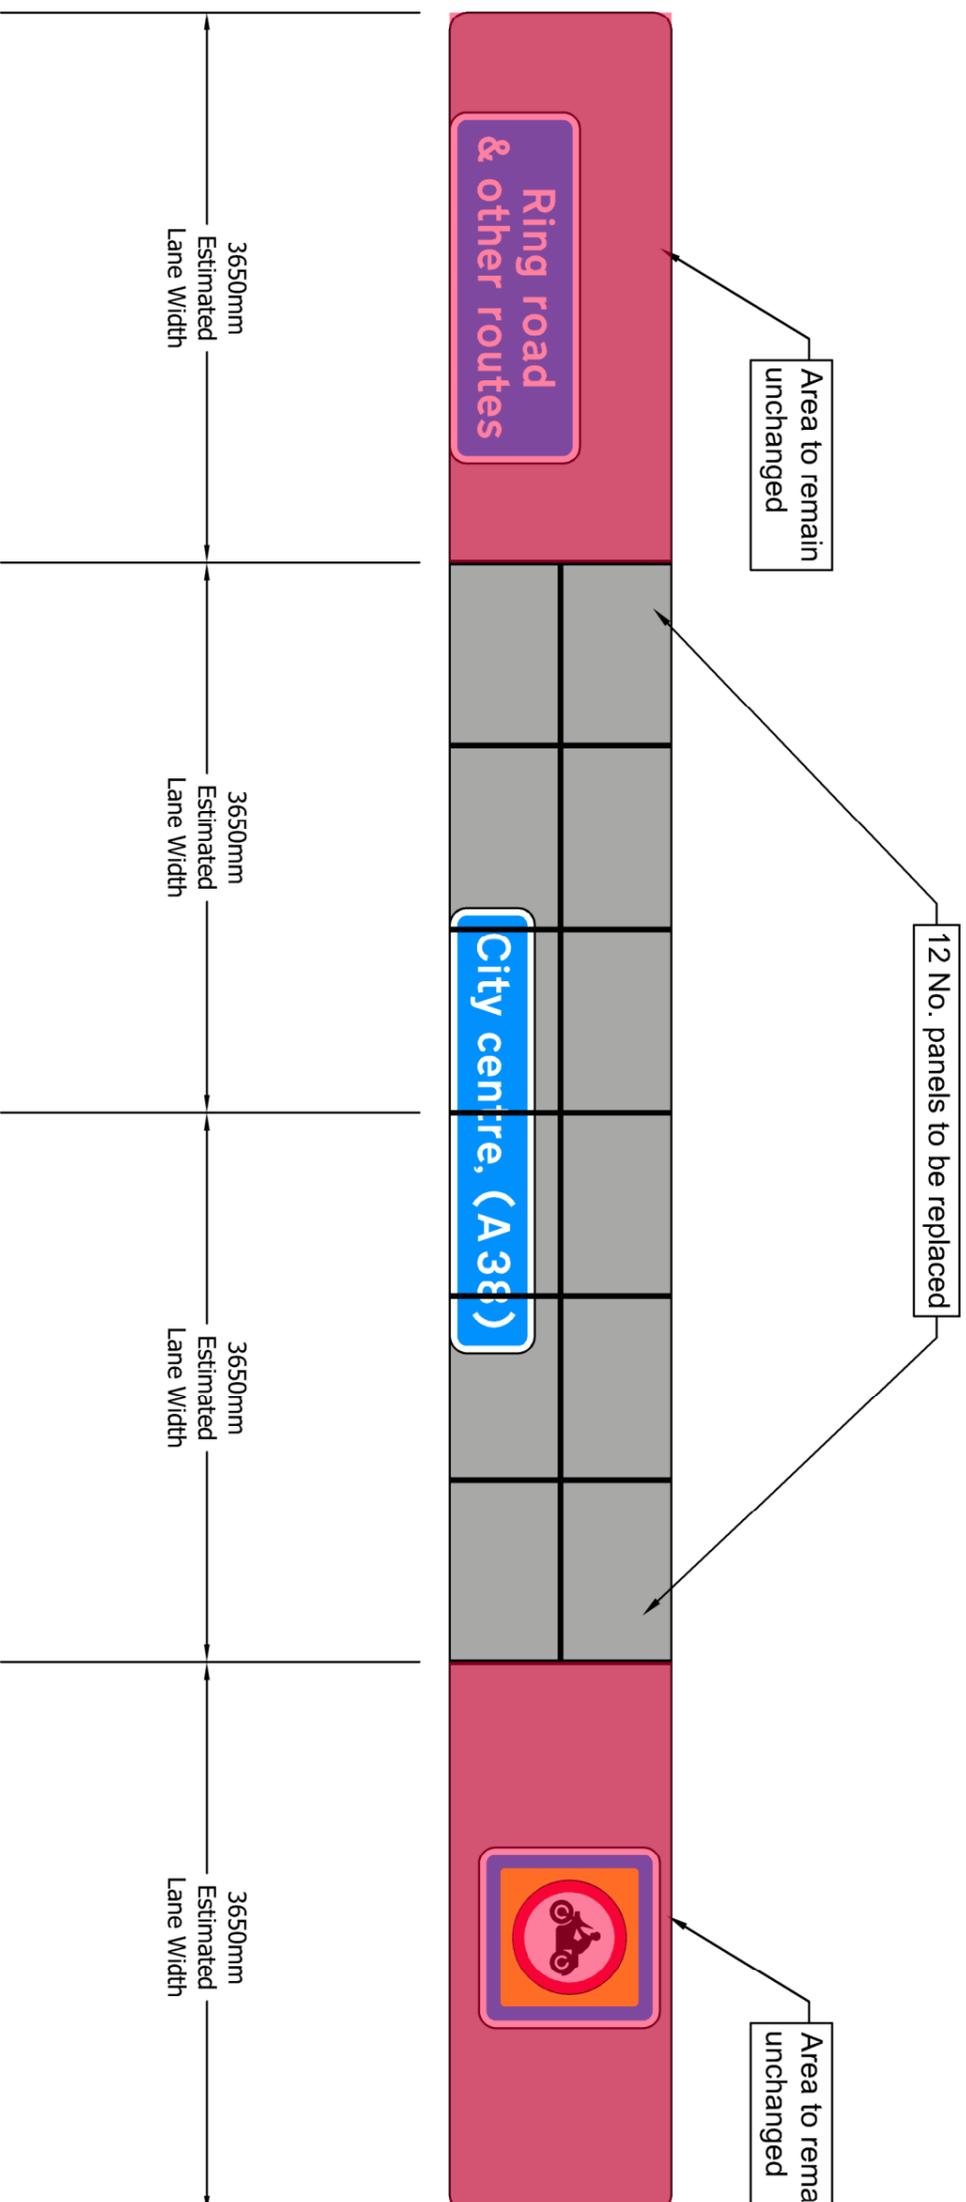

Grey Backing board to be non reflective to British Standard BSEN12899/1 and directional signs to be Class R3B Microprismatic

Notes:

1. Do not scale this drawing.
2. This drawing is to be read in conjunction with all other scheme drawings and documents.
3. The Contractor shall ascertain exact details of Statutory/ Undertakers plant equipment, including service connections to properties prior to excavation.
4. Proposed signs are based on guidance from DfT/Defra Joint Air Quality Unit, the Traffic Signs Regulations and General Directions 2016 and Traffic Signs Manual.
5. Signs to be manufactured by a CE mark certified manufacturer.
6. Location of all new signs are to be verified on site prior to erection. When erected, sign plates must have a minimum vertical clearance of 5030mm from the carriageway.
7. Details for mounting signs onto gantries or bridges have not been included as further investigation will be required.
8. Structural assessment of the bridge/gantry will be required to ensure they have sufficient capacity for the additional loading.
9. All gantry mounted signs within a lit area need to be illuminated as indicated DfT Circular 01/2016.
10. All works are to be in accordance with BCC Specifications of works and standard details.
11. DfT approval is required prior to the use of these signs.

Rev	Rev. Date	Original	IS	JSS	JSS	PL
P00	FEB 2016	ORIGINAL	IS	JSS	JSS	PL
Rev	Rev. Date	Purpose of revision	Drawn	Checked	Rev'd	Issued

7th Floor, 2 Colmore Square, 36 Colmore Circus, Birmingham, Birmingham, B4 6BN
 Tel: +44(0)121 237 4000 Fax: +44(0)121 237 4001
 www.jacobson.com



CLEAN AIR ZONE (CAZ)

Client
 Project
 CLEAN AIR ZONE (CAZ)

Drawing title
**CLEAN AIR ZONE SIGNING
 ILLUSTRATIVE SIGN DESIGN
 FOR GANTRY MOUNTED
 BOUNDARY SIGNS**

Drawing status
S0 - PRELIMINARY

Scale	NTS @ A3	DO NOT SCALE
Jacobson No.	B230901/4	Rev
Client no.		E01
Drawing number	15533-SA-90-1229	