
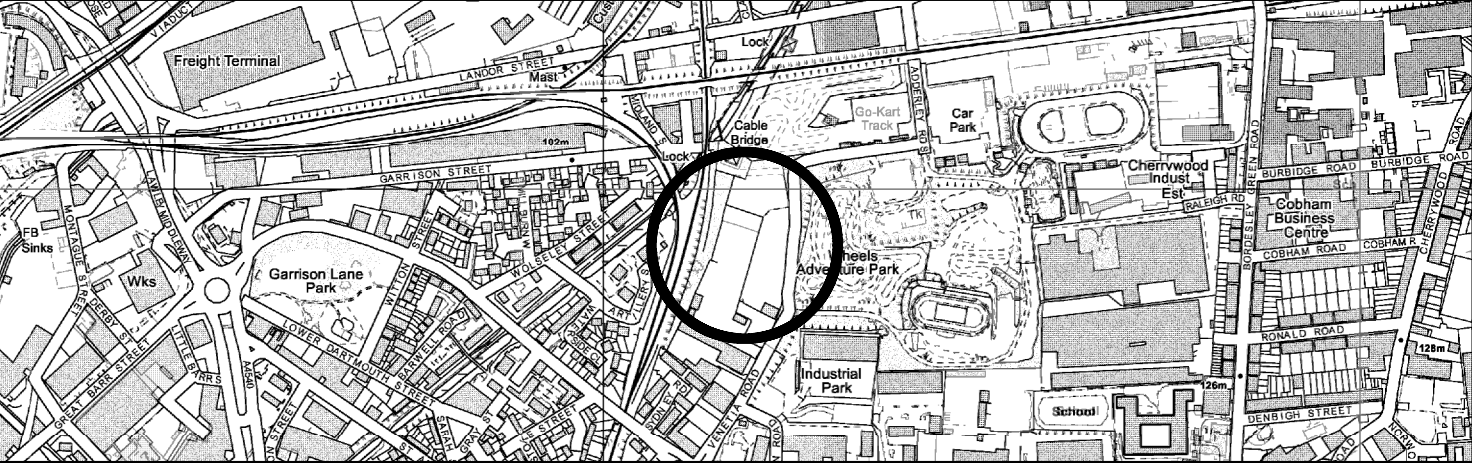


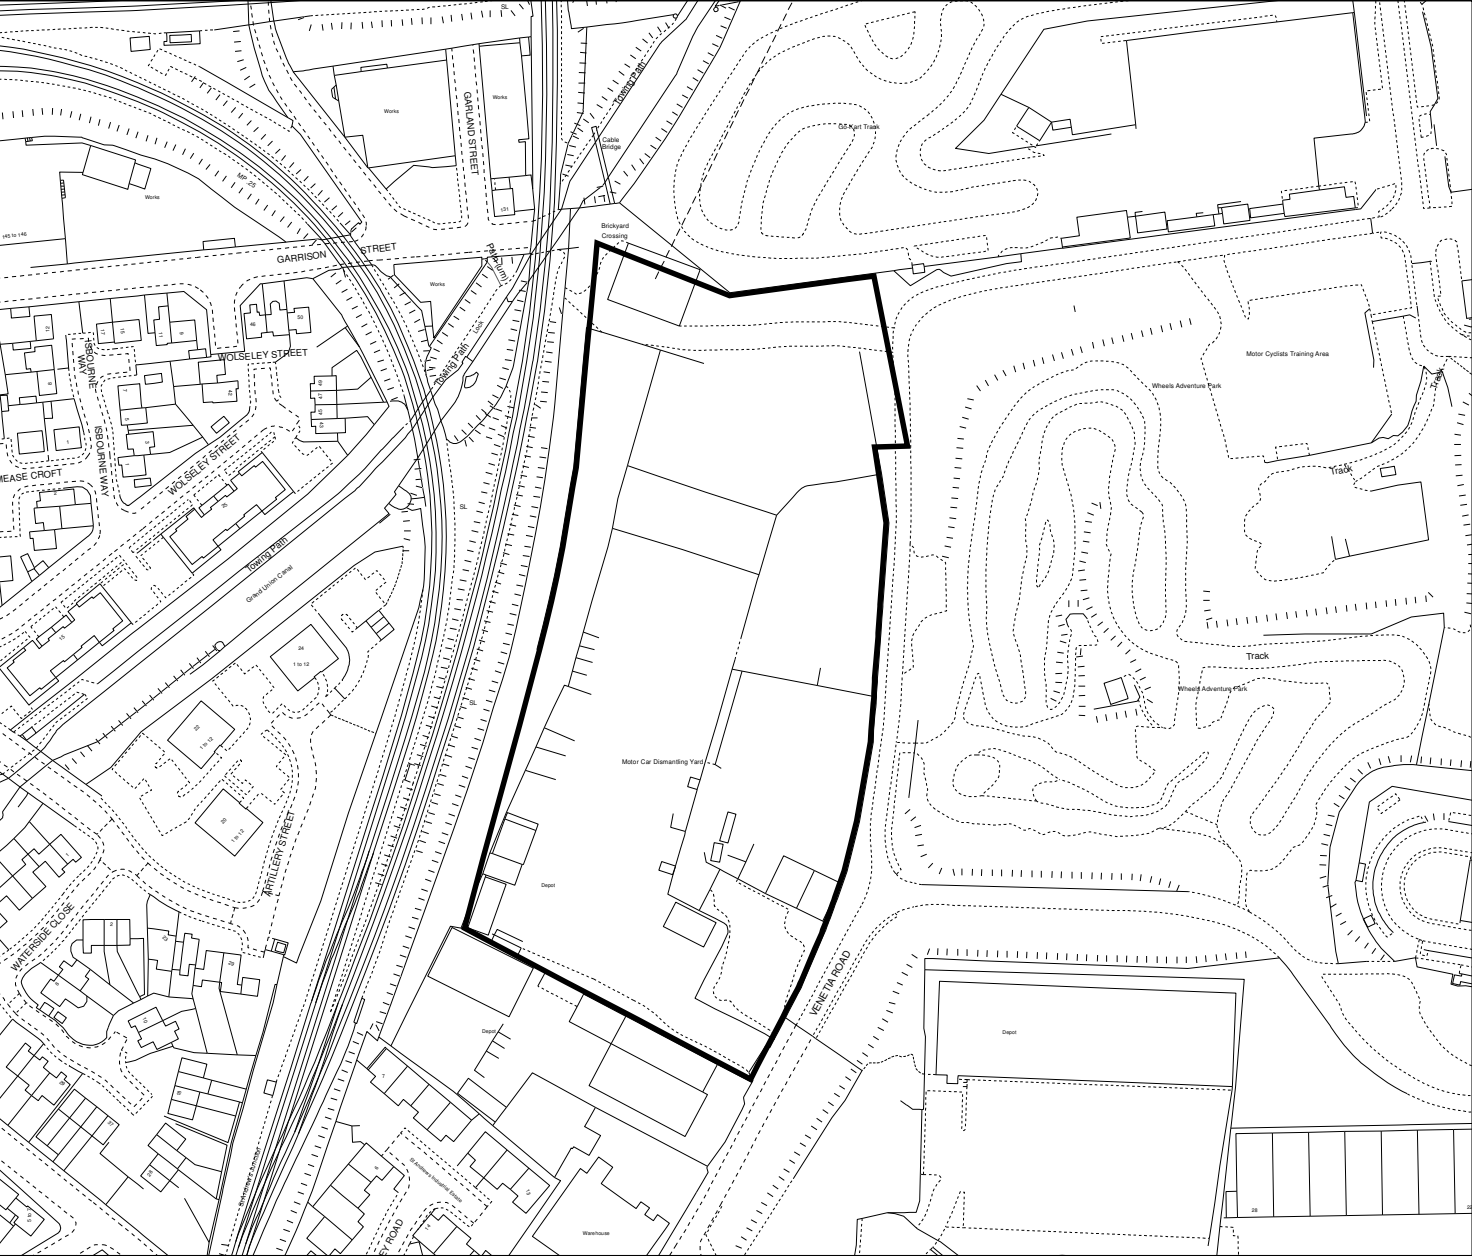

© Crown Copyright and database right 2018. Ordnance Survey 100021326.
You are not permitted to copy, sub-licence, distribute or sell any of this data to third parties in any form.

 Birmingham City Council		Waheed Nazir Corporate Director, Economy 1 Lancaster Circus Birmingham B2 2GL		
Site At Venetia Road Nechells		Scale (Main Map)	Drawn	Date
		1:2,500	Bharat Patel	27/11/2018
		O.S.Ref SP0986NW		