


Ladywood Regeneration Project Area

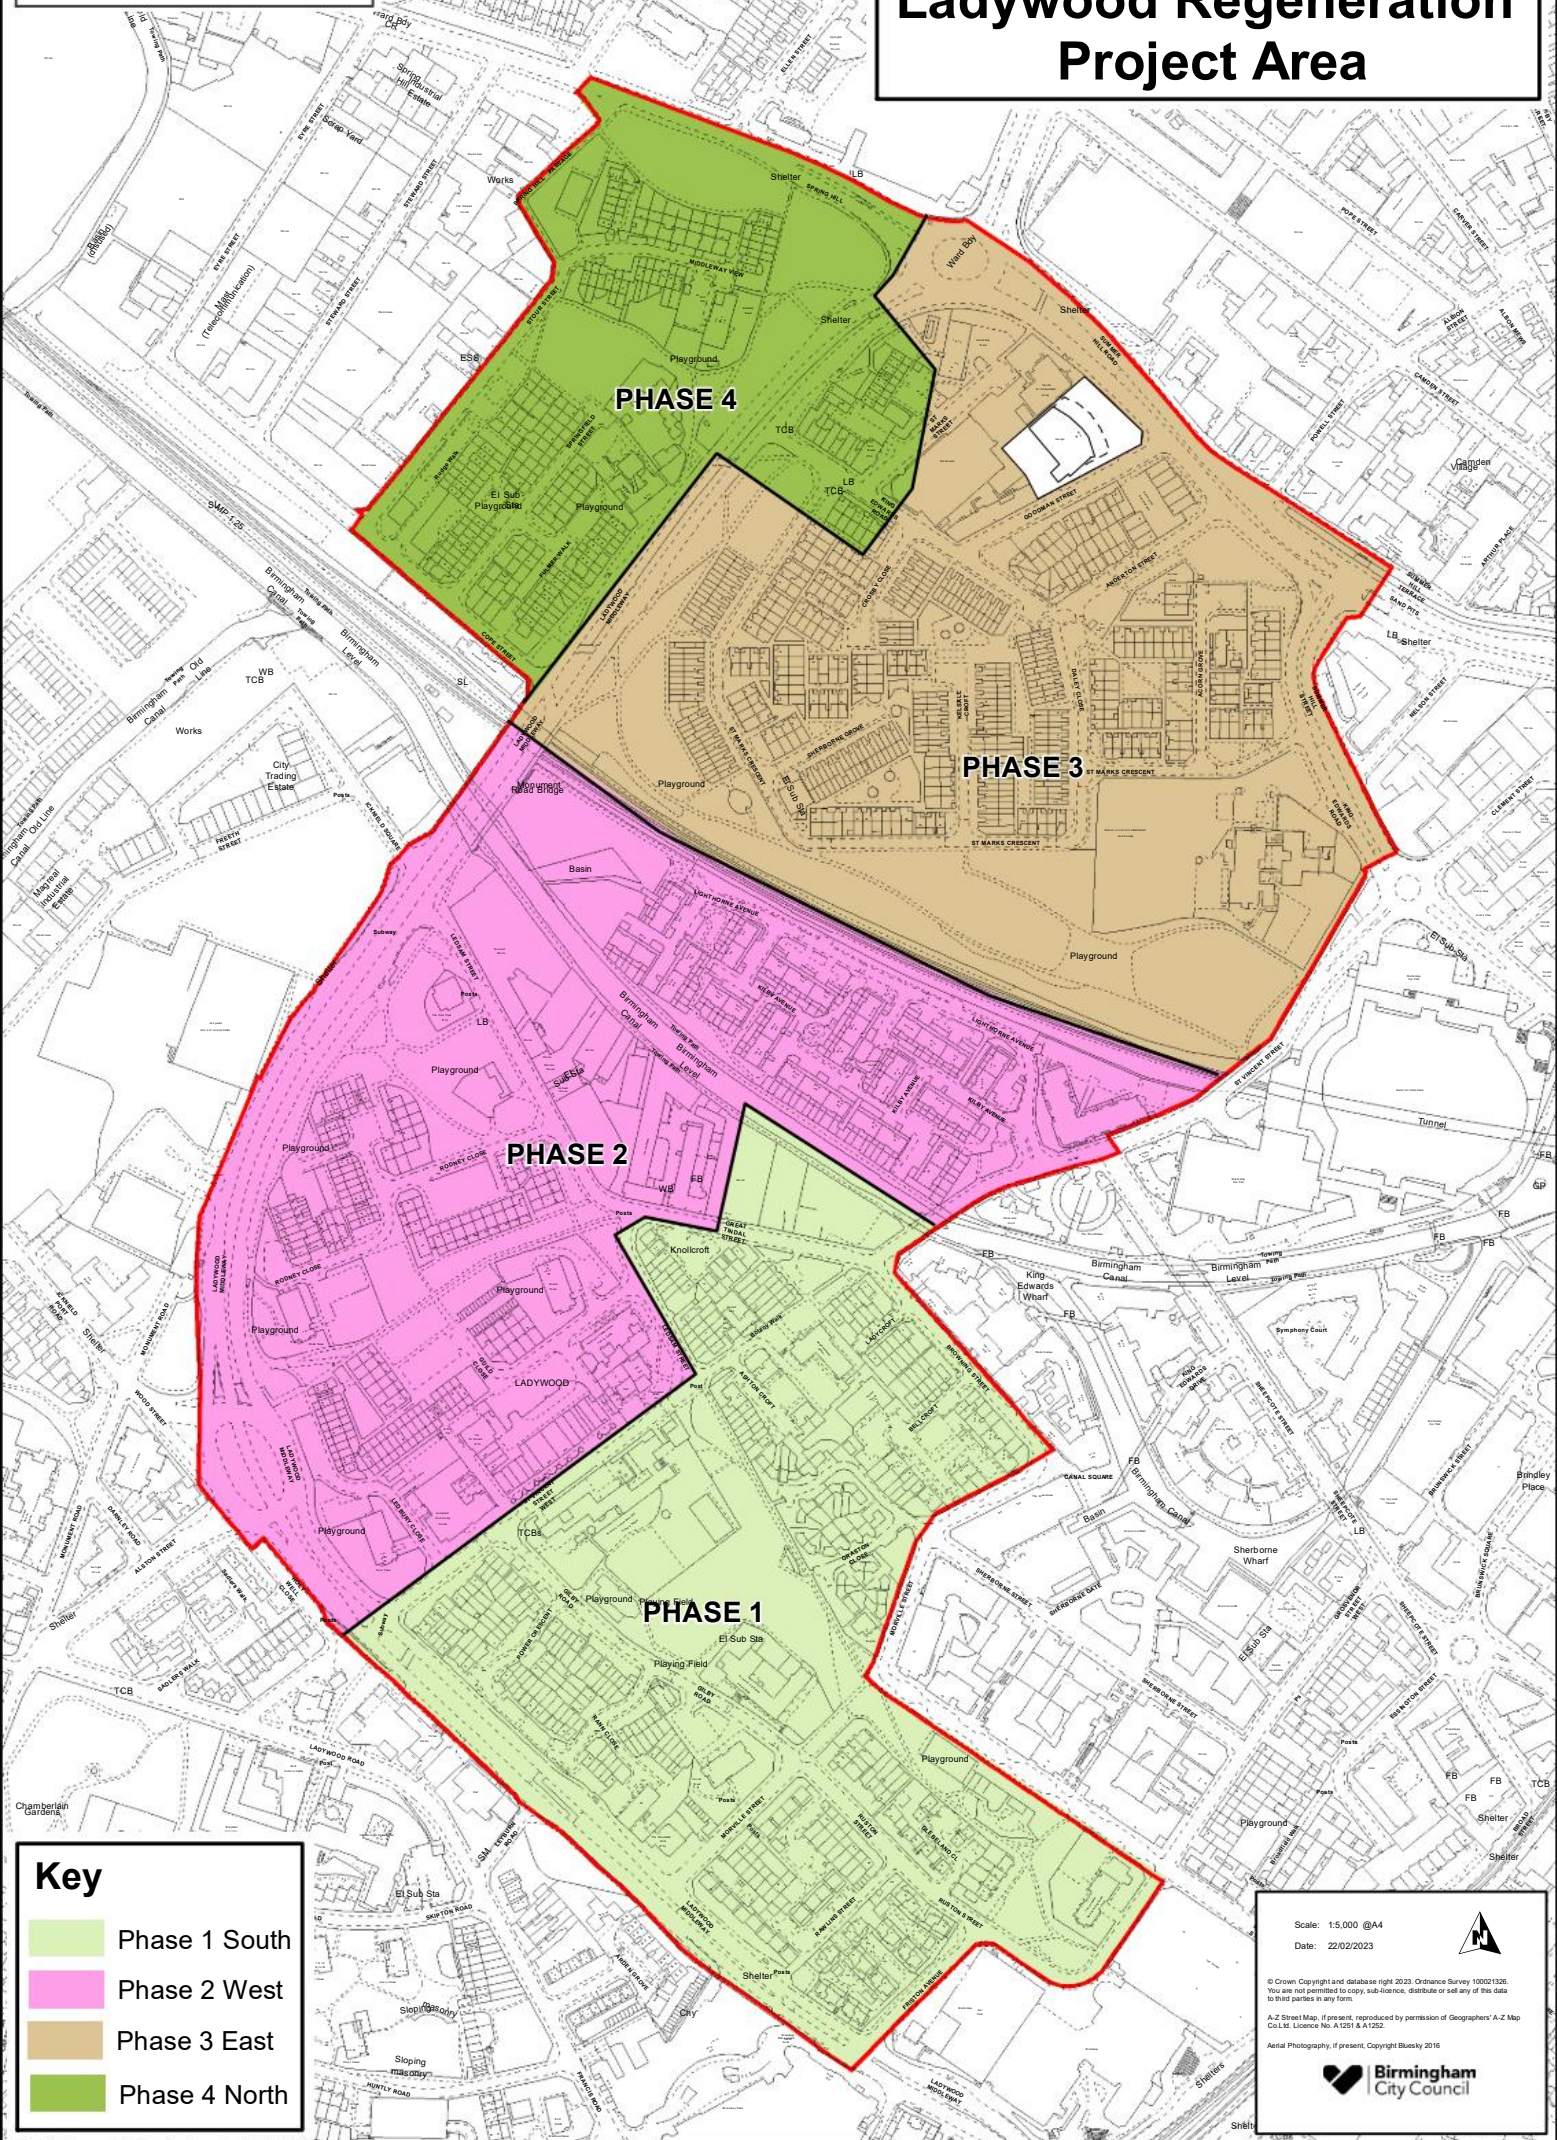

Key

- Phase 1 South
- Phase 2 West
- Phase 3 East
- Phase 4 North

Scale: 1:5,000 @A4
Date: 22/02/2023



© Crown Copyright and database right 2023. Ordnance Survey 10001326.
You are not permitted to copy, sub-license, distribute or sell any of this data to third parties in any form.
A-Z Street Map, if present, reproduced by permission of Geographers' A-Z Map Co. Ltd. Licence No. A1725 & A1726.
Aerial Photography, if present, Copyright Bluxley 2016

