


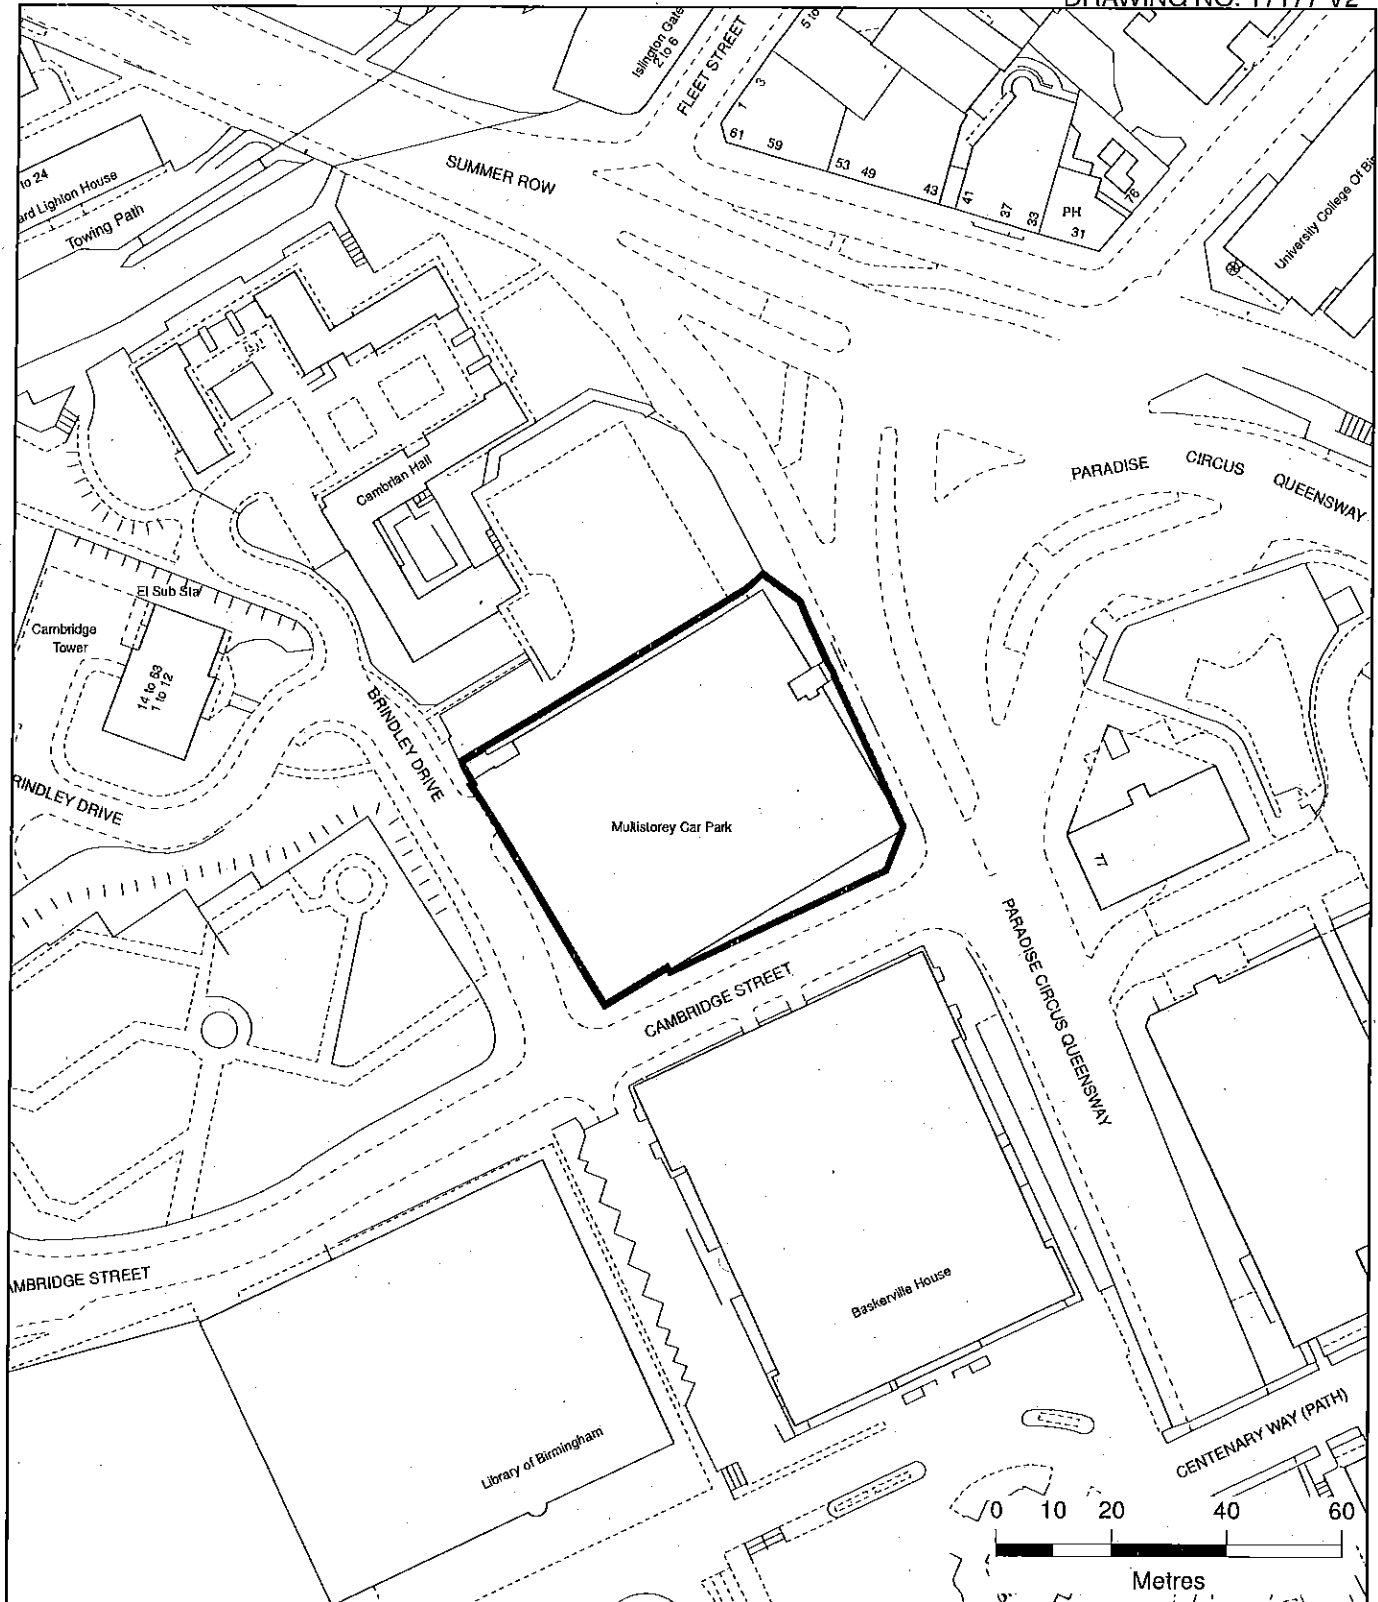

AREA EDGED RED

3330

SQ. METRES APPROX.

3983

SQ. YARDS APPROX.



Birmingham
City Council

Multistorey Car Park
Brindley Drive
Ladywood



Kathryn James
Assistant Director Property
Inclusive Growth Directorate
10 Woodcock Street
Birmingham, B7 4BG

SCALE

1:1,250

DRAWN

Bharat Patel

DATE

18/03/2020

O.S.Ref SP0686NW