



For Identification Purposes Only.

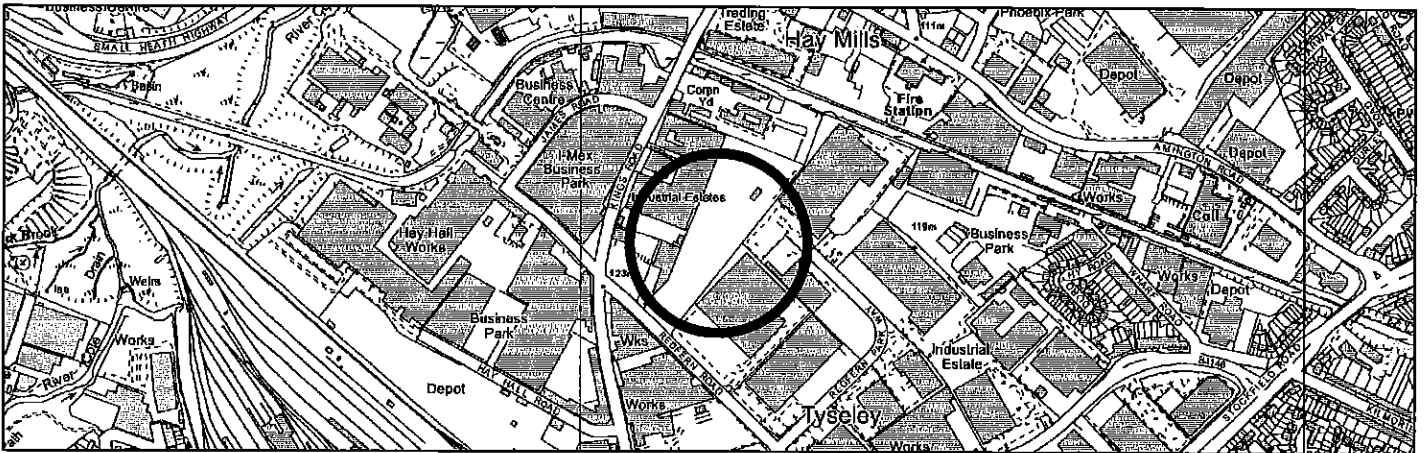

© Crown Copyright and database right 2016 Ordnance Survey 100021326.
You are not permitted to copy, sub-licence, distribute or sell any of this data to third parties in any form.

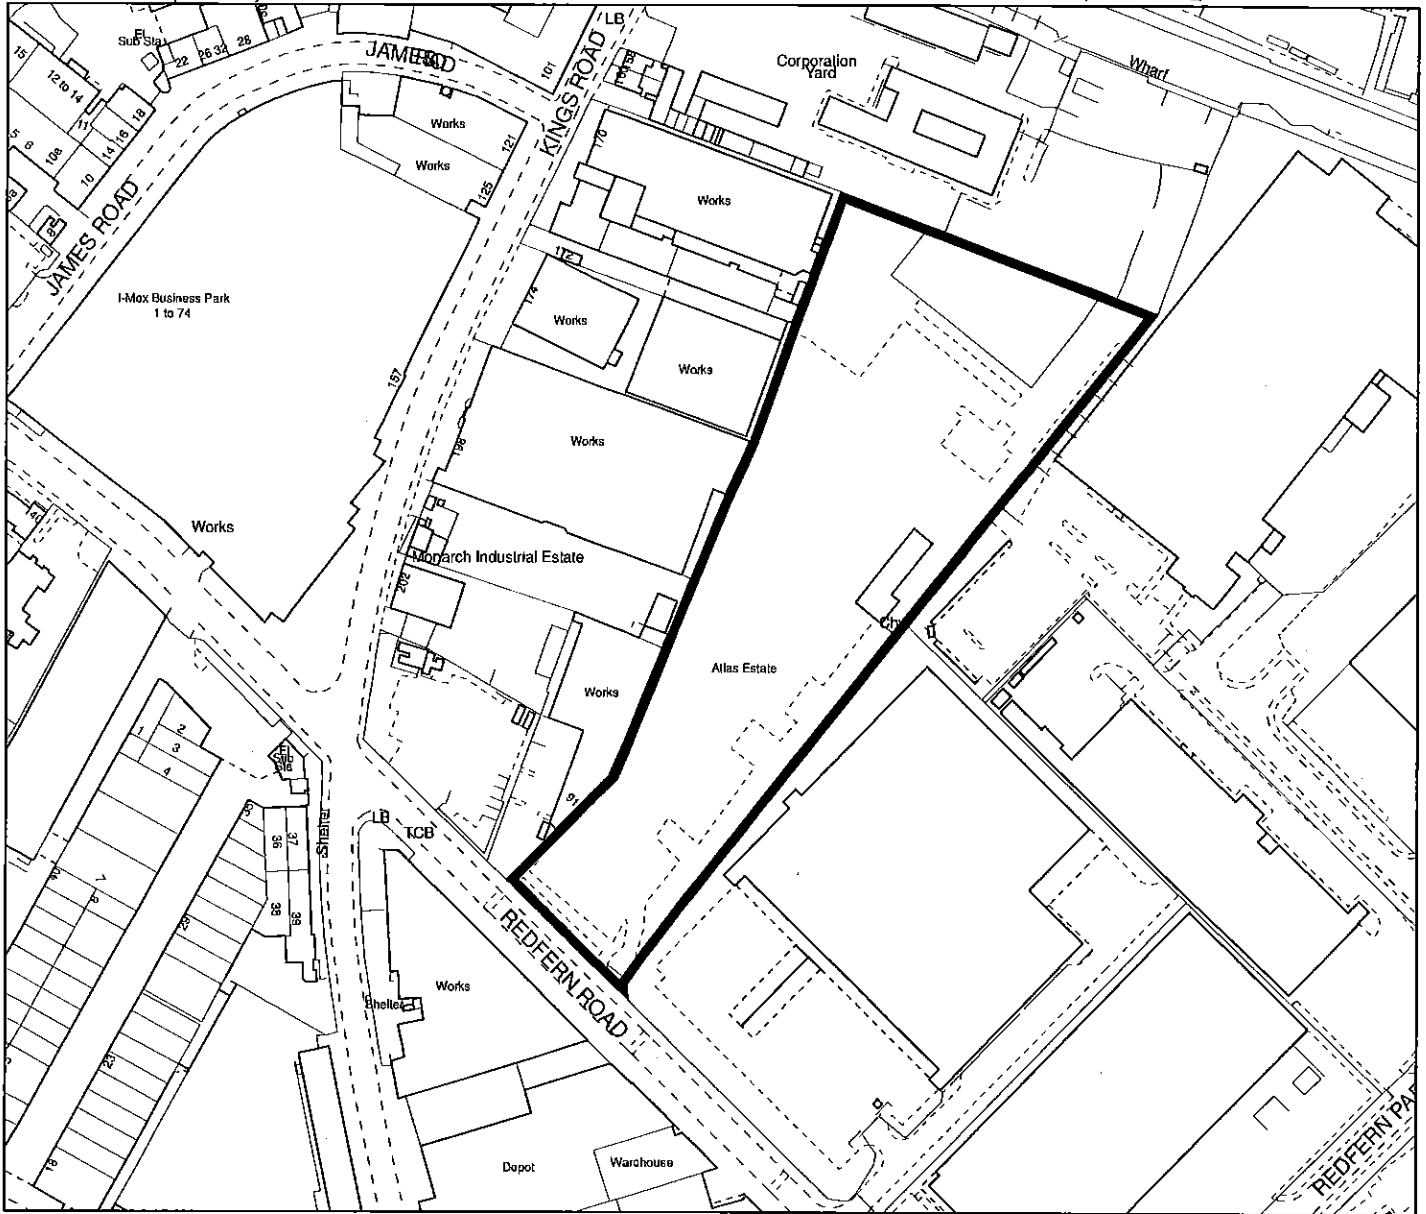

Peter Jones BSc, FRICS
Director of Property
Birmingham Property Services
PO Box 16255
Birmingham B2 2WT

Site At
Redfern Road
Tyseley



Scale (Main Map)

1:2500

Drawn

Bharat Patel

Date

05/07/2016

O.S.Ref. SP1184SW