



Appendix 2

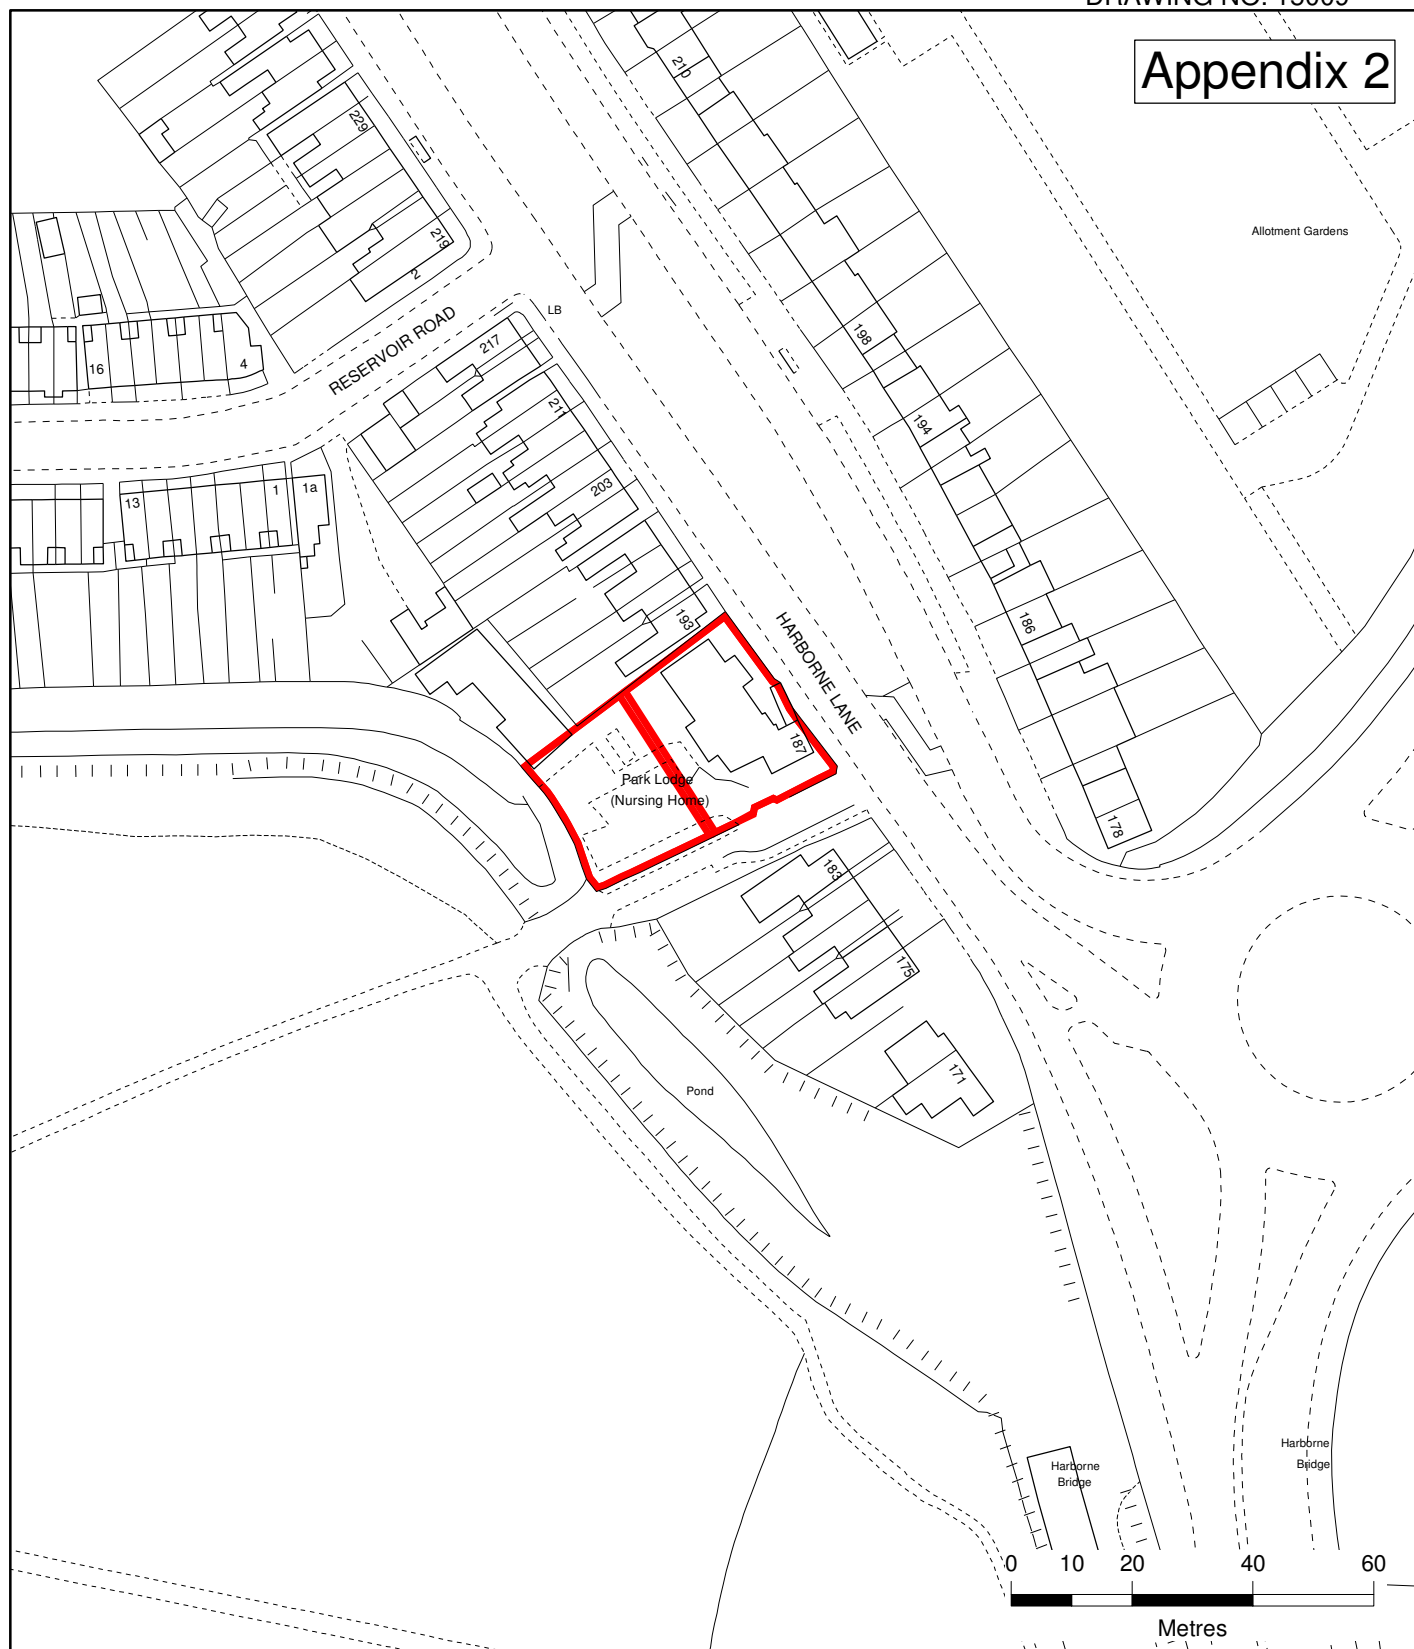

187 Harborne Lane
Selly Oak

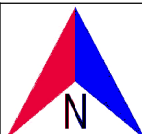

Peter Jones BSc, FRICS
Director of Property
Birmingham Property Services
PO Box 16255
Birmingham, B2 2WT

SCALE

1:1,250

DRAWN

Bharat Patel

DATE

08/04/2016

O.S.Ref. SP0382NE