


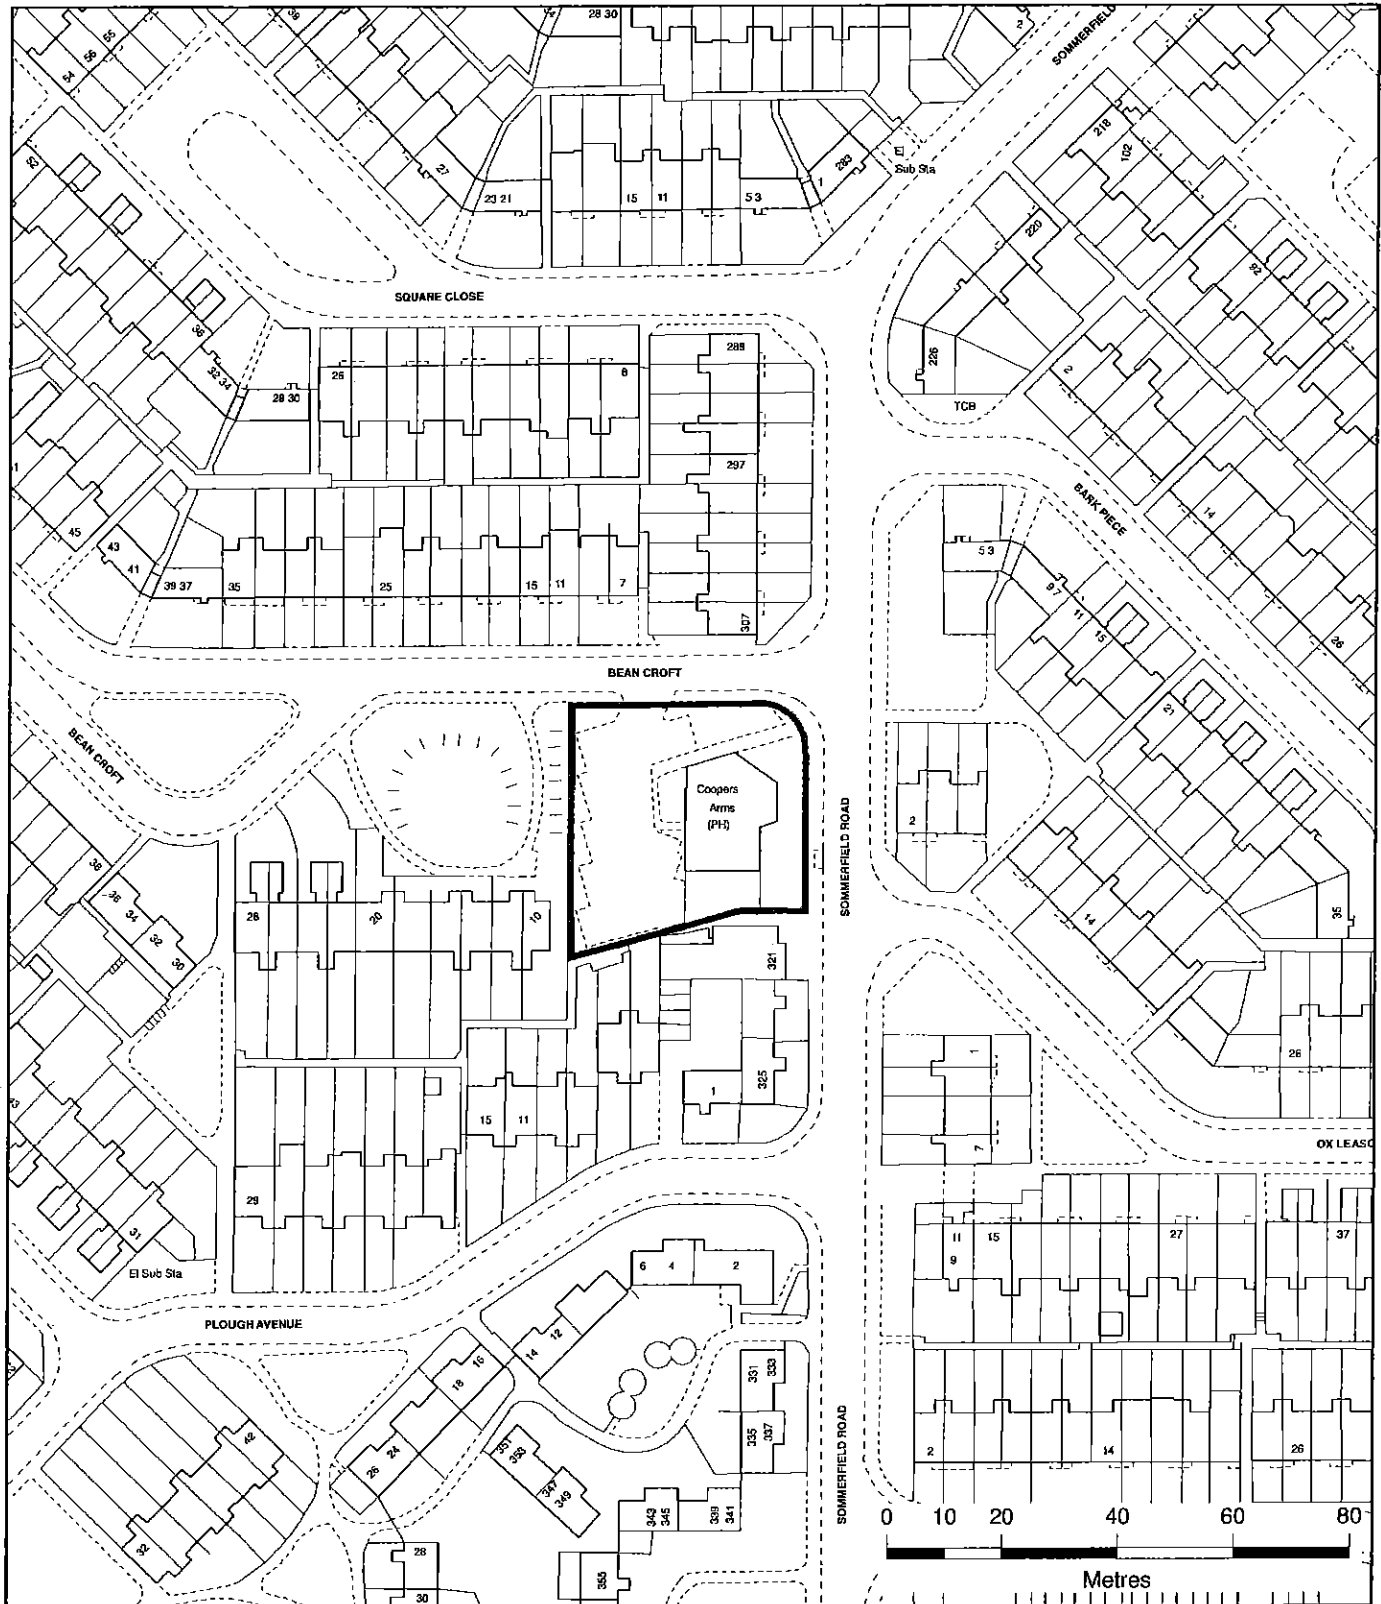

AREA EDGED RED

0.16

HECTARES APPROX.

0.40

ACRES APPROX.



Birmingham
City Council

Coopers Arms PH
Bean Croft
Bartley Green



Waheed Nazir
Corporate Director, Economy
1 Lancaster Circus
Birmingham
B2 2GL

SCALE

1:1,250

DRAWN

MI

DATE

15/06/2017

O.S.Ref SP0082NW



Birmingham
City Council

Land proposed for redevelopment
at Birchfield Gateway



Waheed Nazir
Corporate Director, Economy
1 Lancaster Circus
Birmingham, B2 2GL.

SCALE

1:2500

DRAWN


DK

DATE

29/06/2017

O.S.Ref. SP0690NE

FOR INFORMATION PURPOSES ONLY

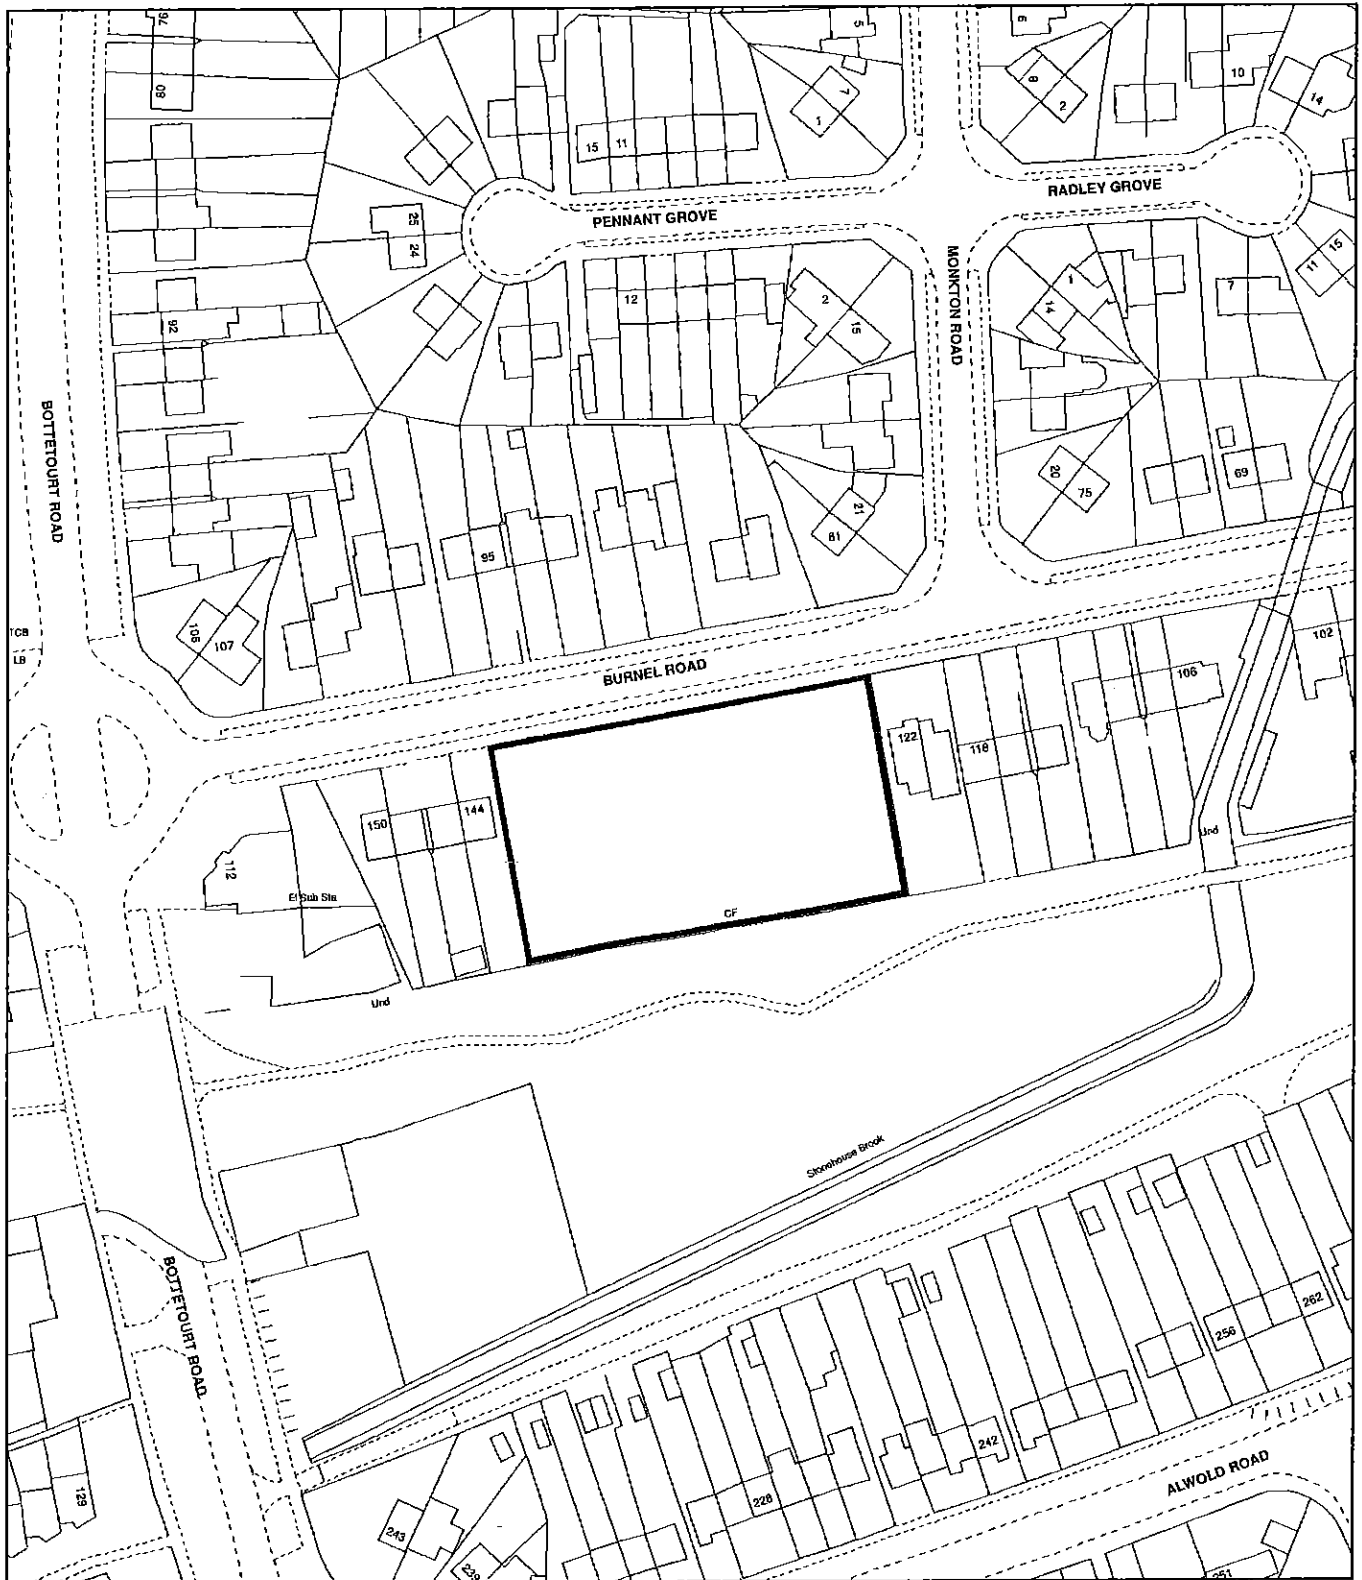

AREA EDGED RED 0.26 HECTARES APPROX. 0.64 ACRES APPROX.



Birmingham
City Council

Waheed Nazir
Corporate Director, Economy
1 Lancaster Circus
Birmingham, B2 2GL.

**Land at
Burnel Road
Selly Oak**



SCALE

1:1,250

DRAWN

Jon Wilson

DATE


29/06/2017

Path: P:\ArcGIS\Housing\Burnel Road.mxd

Produced by the Survey & Mapping Team, BPS, Economy, 10 Woodcock Street, Birmingham, B7 4BL Tel 303 3867.

© Crown Copyright and database right 2017. Ordnance Survey 100021326. You are not permitted to copy, sub-licence, distribute or sell any of this data to third parties in any form.

FOR INFORMATION PURPOSES ONLY

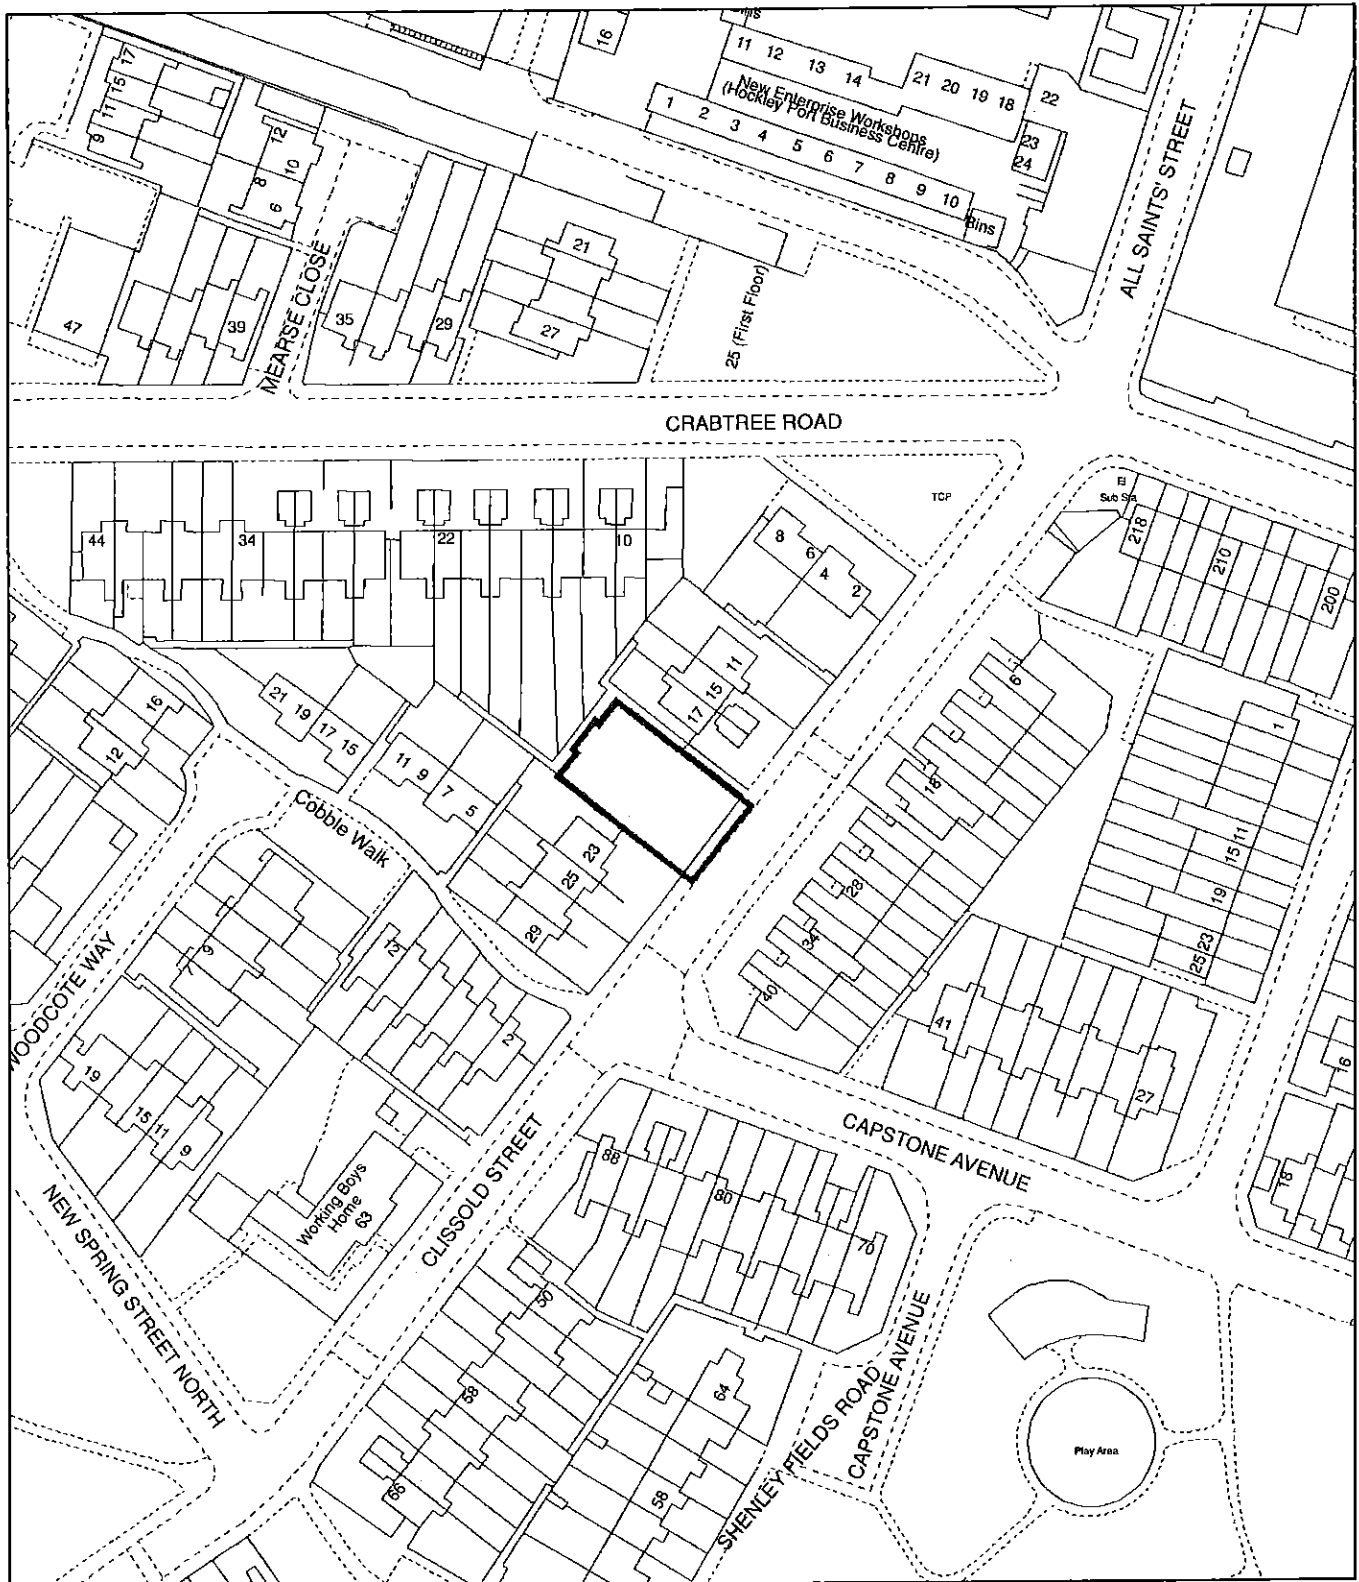

AREA EDGED RED 0.03 HECTARES APPROX. 0.08 ACRES APPROX.



Birmingham
City Council

Waheed Nazir
Corporate Director, Economy
1 Lancaster Circus
Birmingham, B2 2GL.

GARAGE SITE
CLISSOLD STREET
B8



SCALE

1:1,250


DRAWN

JW

DATE

29/06/2017

Path: P:\ArcGIS\Housing\Clissold Street v2.mxd

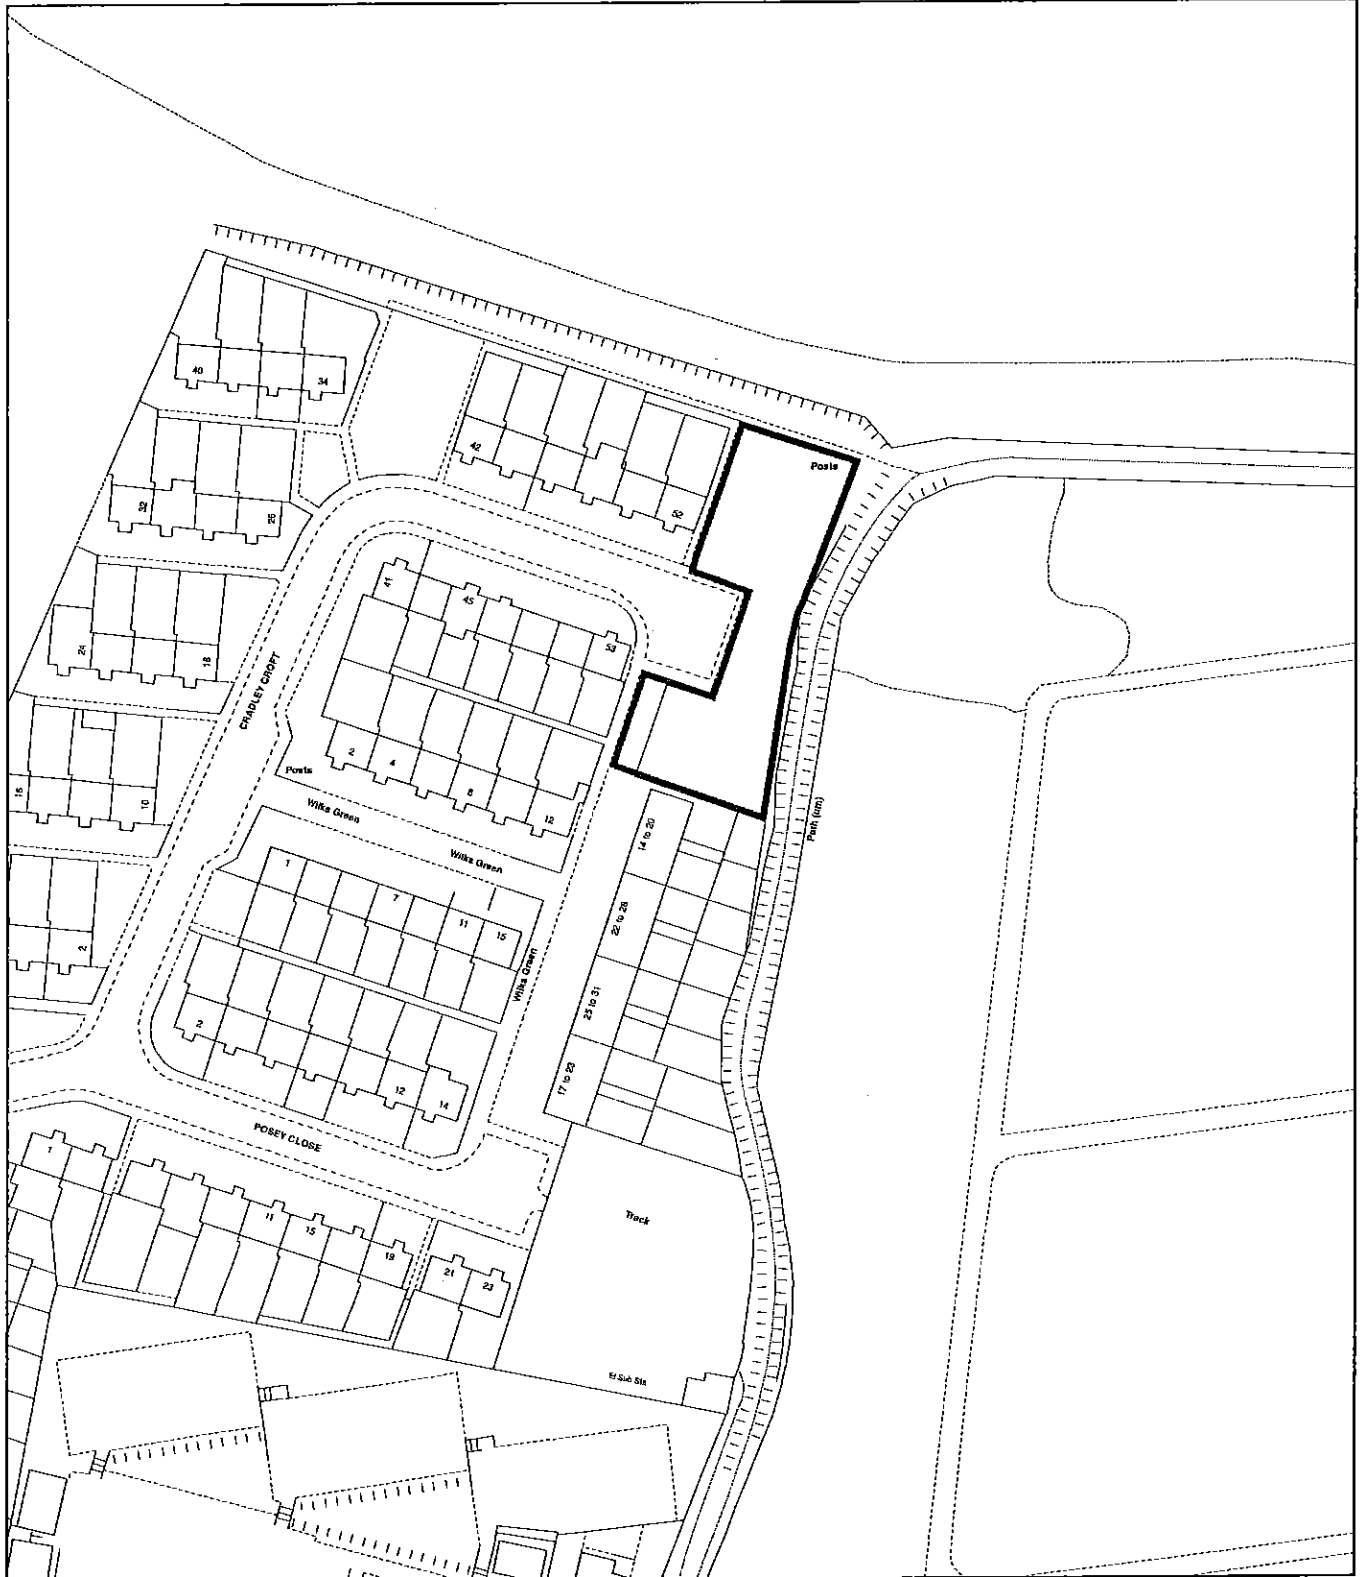

AREA EDGED RED 0.13 HECTARES APPROX. 0.32 ACRES APPROX.



Birmingham
City Council

Waheed Nazir
Corporate Director, Economy
1 Lancaster Circus
Birmingham, B2 2GL.

Site At
Cradley Croft - (2)
Birmingham



SCALE

1:1,250

DRAWN

Bharat Patel

DATE

29/06/2017

Path: P:\ArcGIS\Housing\Cradley Croft 1.mxd



AREA EDGED RED 0.22 HECTARES APPROX. 0.53 ACRES APPROX.



Birmingham
City Council

Waheed Nazir
Corporate Director, Economy
1 Lancaster Circus
Birmingham, B2 2GL.

Land At
Ebrock Road
Sutton Trinity



SCALE

1:1,250


DRAWN

Bharat Patel

DATE

01/08/2017

O.S.Ref SP1295SE

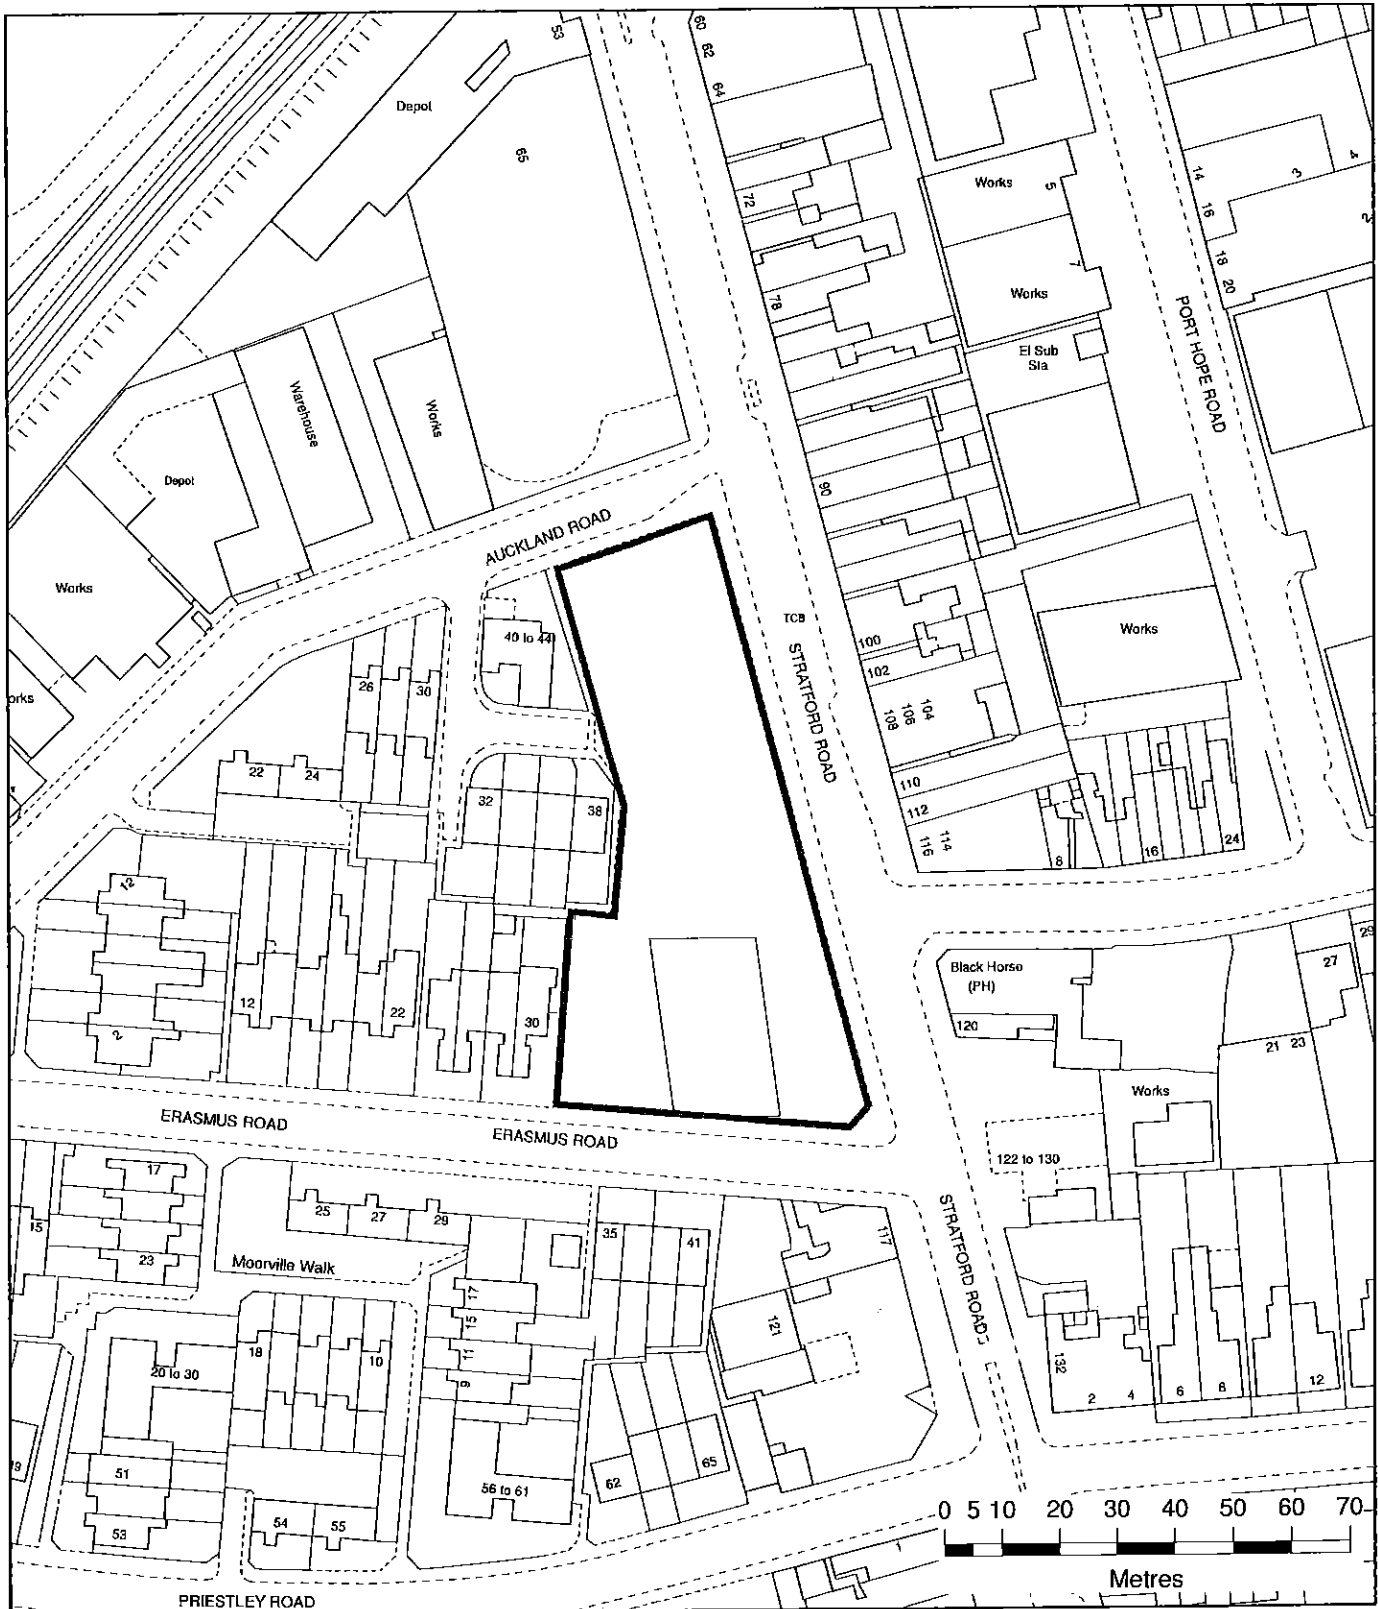

AREA EDGED RED 0.37 HECTARES APPROX. 0.92 ACRES APPROX.



Birmingham
City Council

Waheed Nazir
Corporate Director, Economy
1 Lancaster Circus
Birmingham, B2 2GL.

Car Park
Erasmus Road
Sparkhill



SCALE

1:1,250


DRAWN

Bharat Patel

DATE

28/06/2017

O.S.Ref SP0885SW

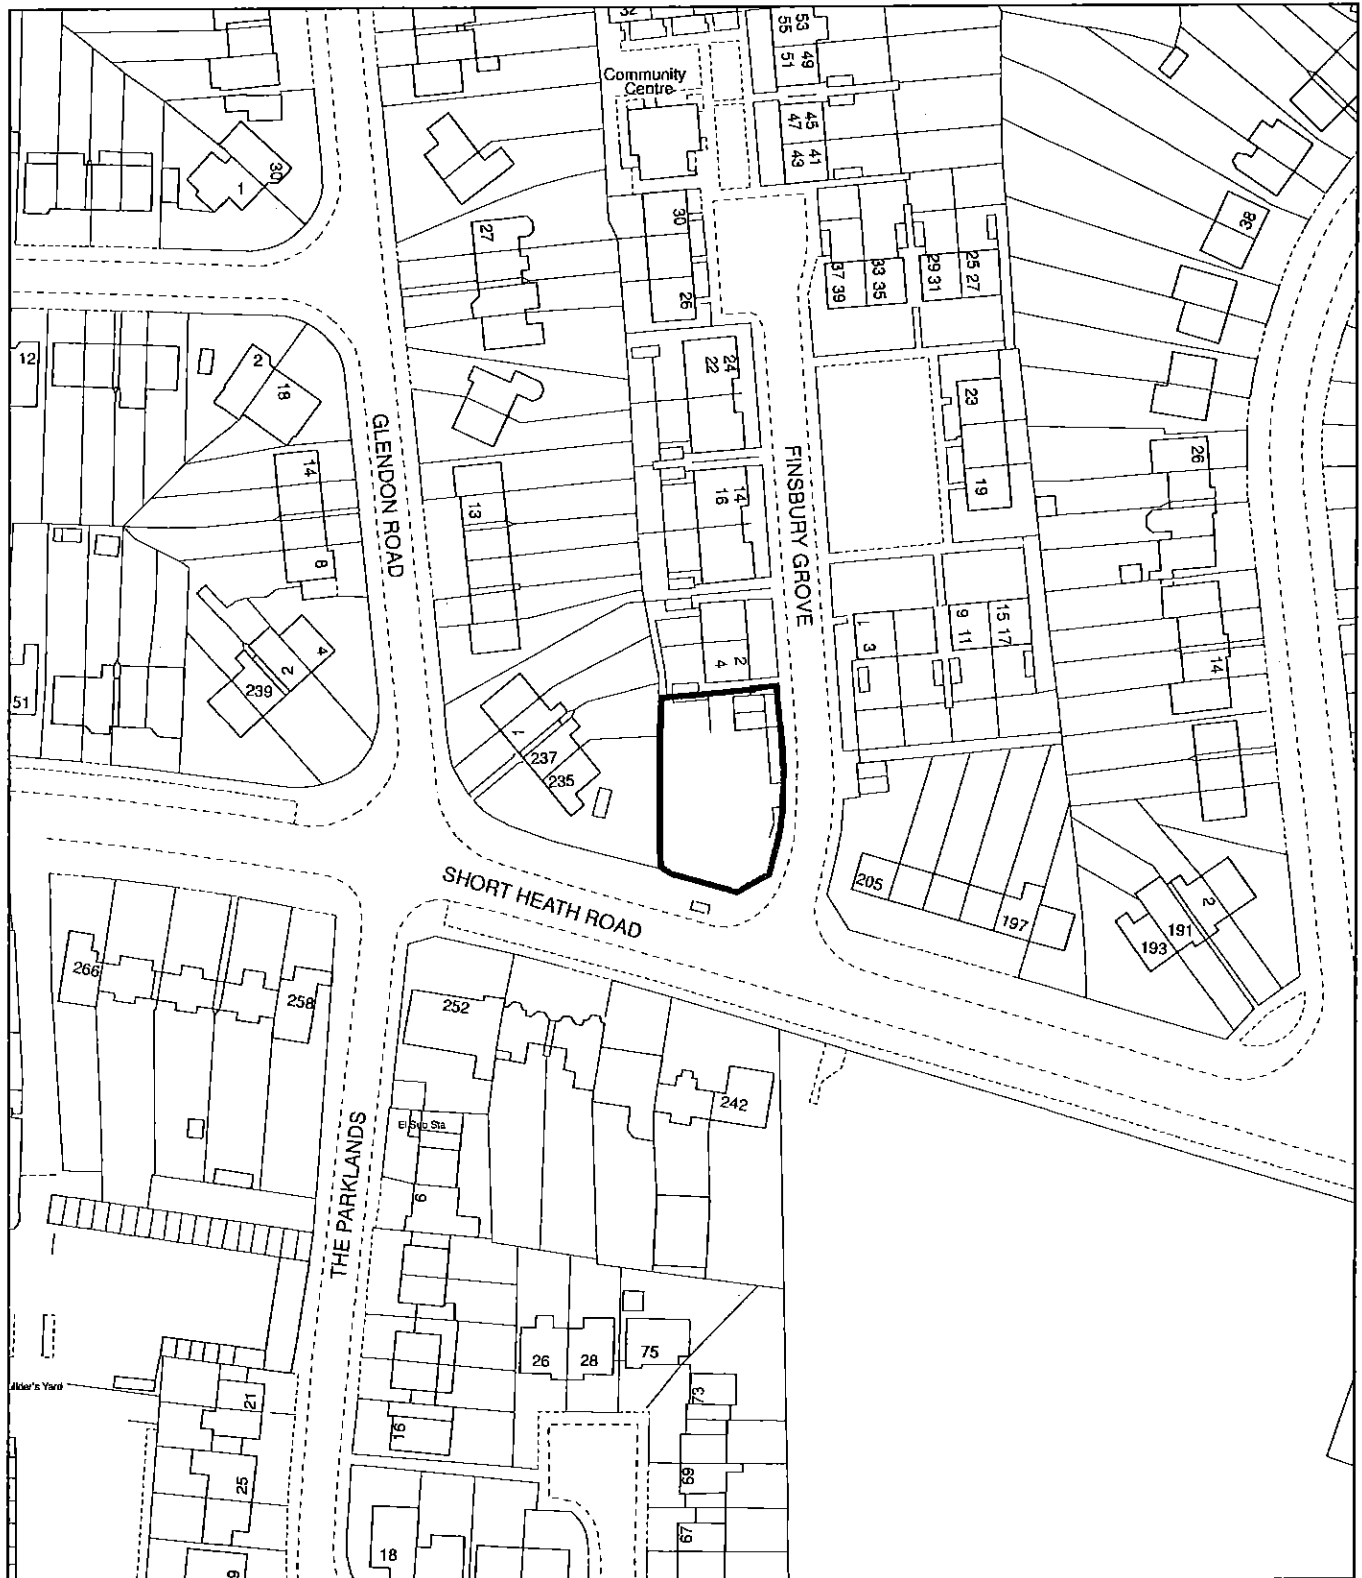

AREA EDGED RED 0.07 HECTARES APPROX. 0.18 ACRES APPROX.



Birmingham
City Council

**GARAGE SITE
ADJACENT 2 FINSBURY GROVE
ERDINGTON**



Waheed Nazir
Corporate Director, Economy
1 Lancaster Circus
Birmingham, B2 2GL.

SCALE

1:1,250


DRAWN

JW

DATE

29/06/2017

Path: P:\ArcGIS\Housing\Finsbury Grove.mxd

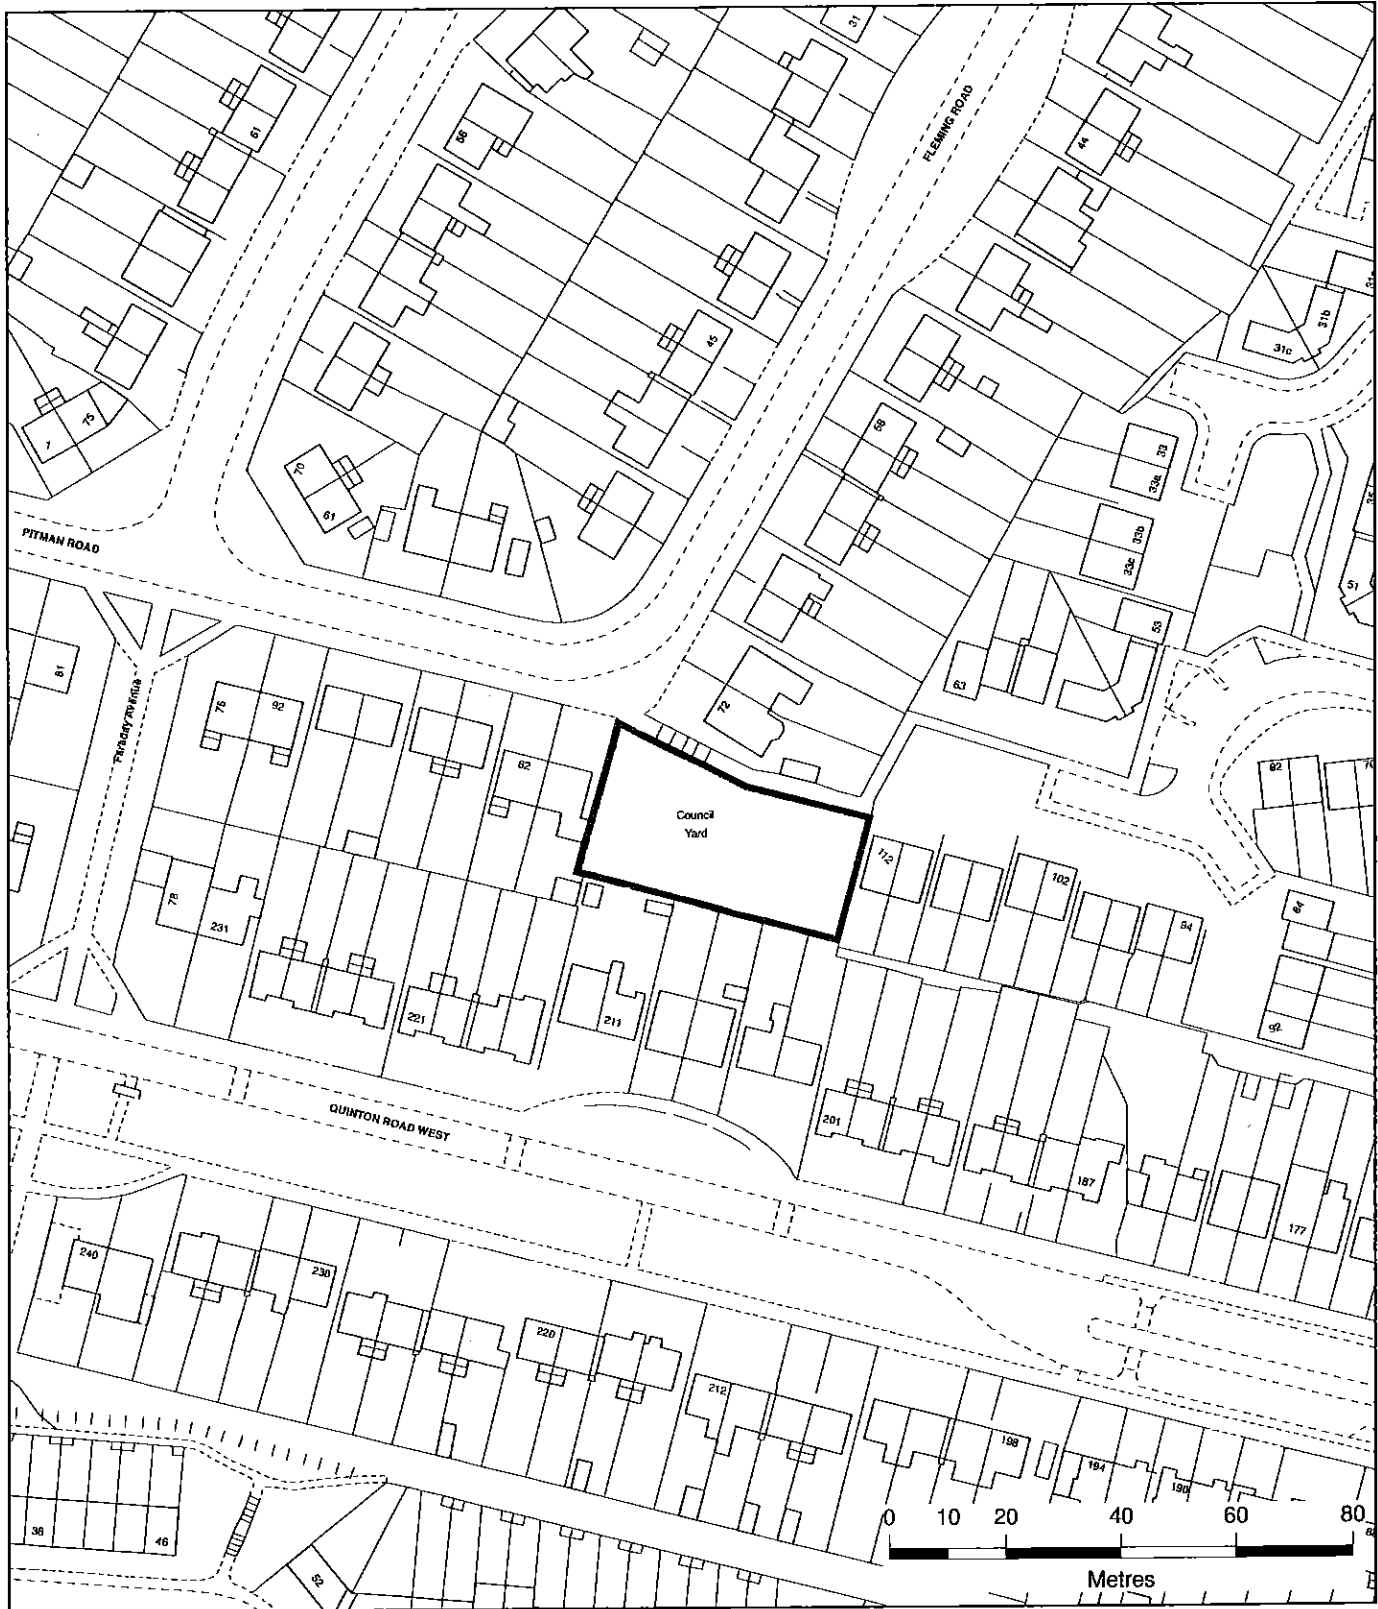

AREA EDGED RED

1139

SQ. METRES APPROX.

1362

SQ. YARDS APPROX.



Birmingham
City Council

**Yard At
Fleming Road
Quinton**



Waheed Nazir
Corporate Director, Economy
1 Lancaster Circus
Birmingham, B2 2GL.

SCALE

1:1,250


DRAWN

MI

DATE

29/06/2017

O.S.Ref SP0083NE

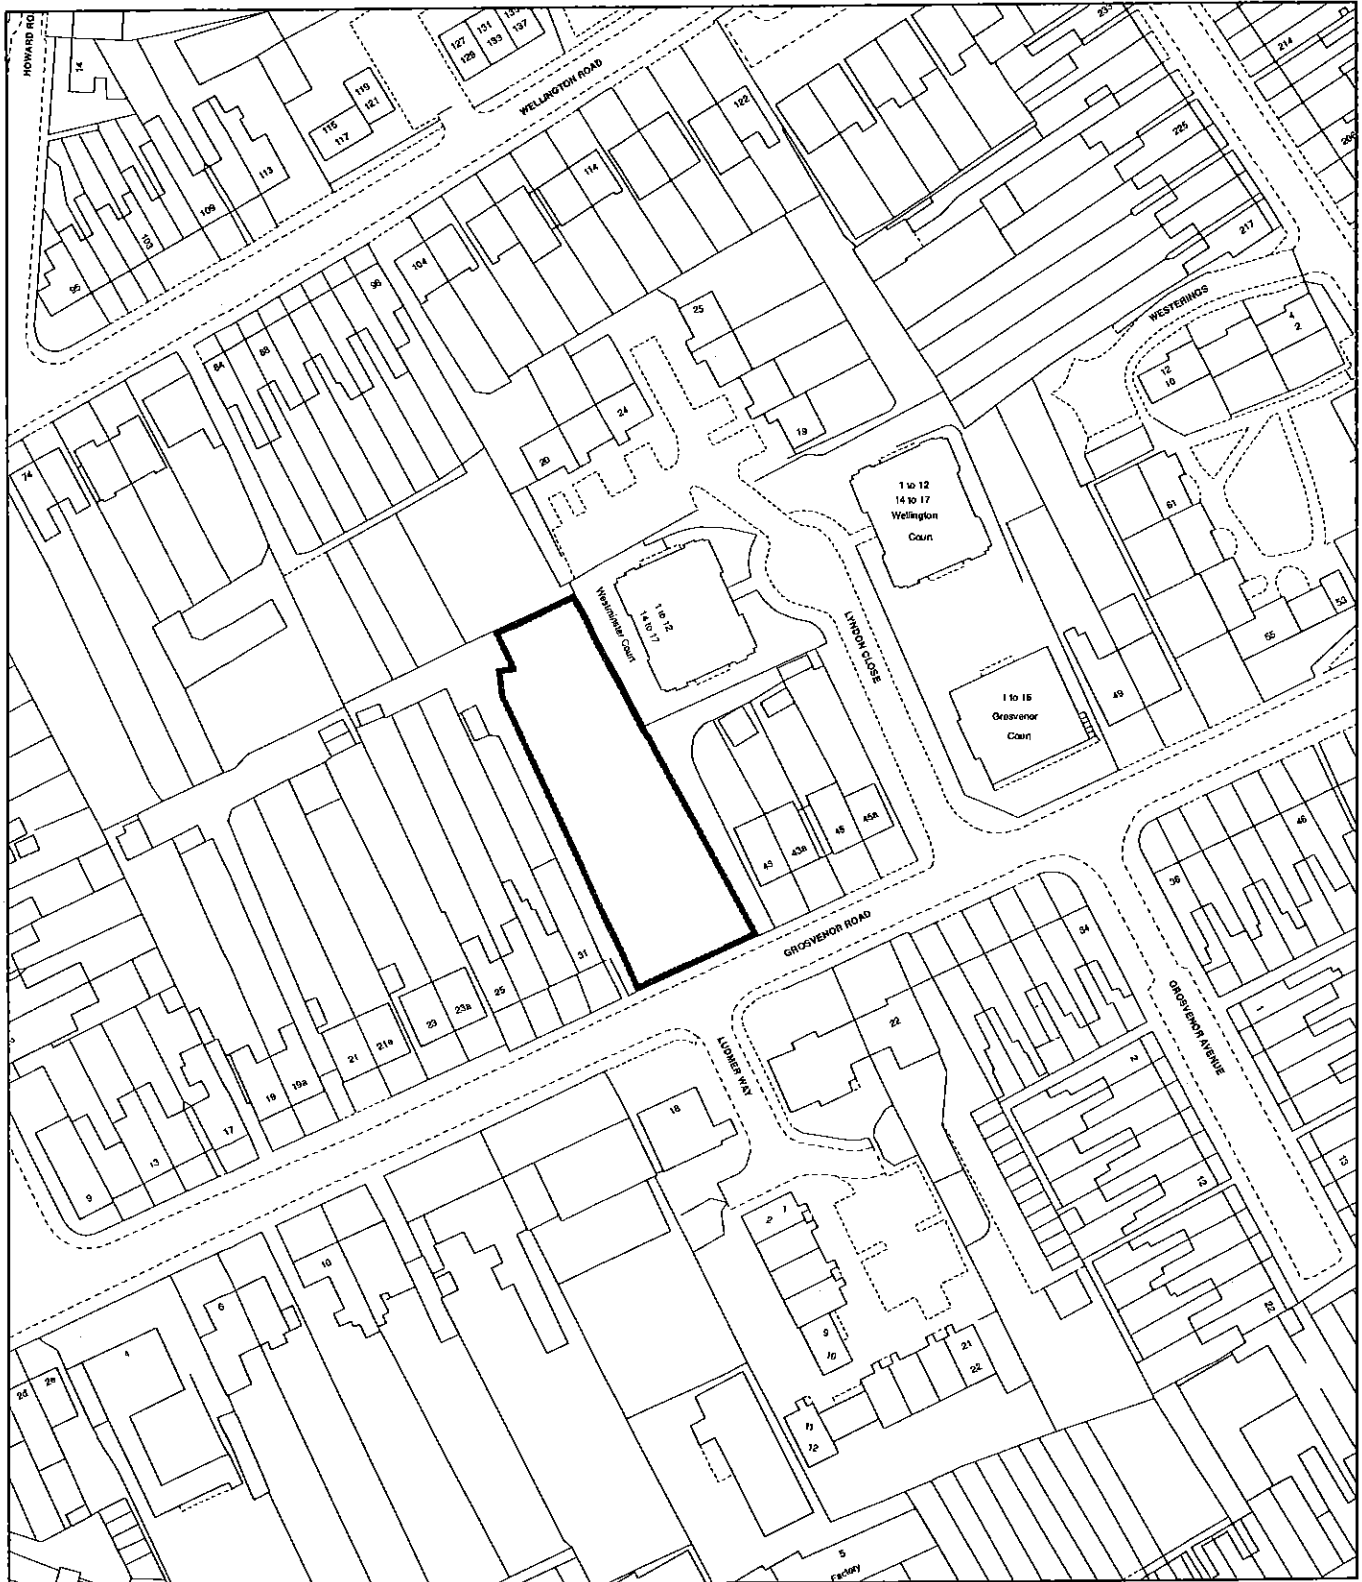

AREA EDGED RED 0.14 HECTARES APPROX. 0.35 ACRES APPROX.



Birmingham
City Council

Site At
Grosvenor Road
Handsworth



Waheed Nazir
Corporate Director, Economy
1 Lancaster Circus
Birmingham
B2 2GL

SCALE

1:1,250

DRAWN

MI

DATE

03/07/2017

Path: P:\ArcGIS\Housing\Grosvenor Road.mxd