



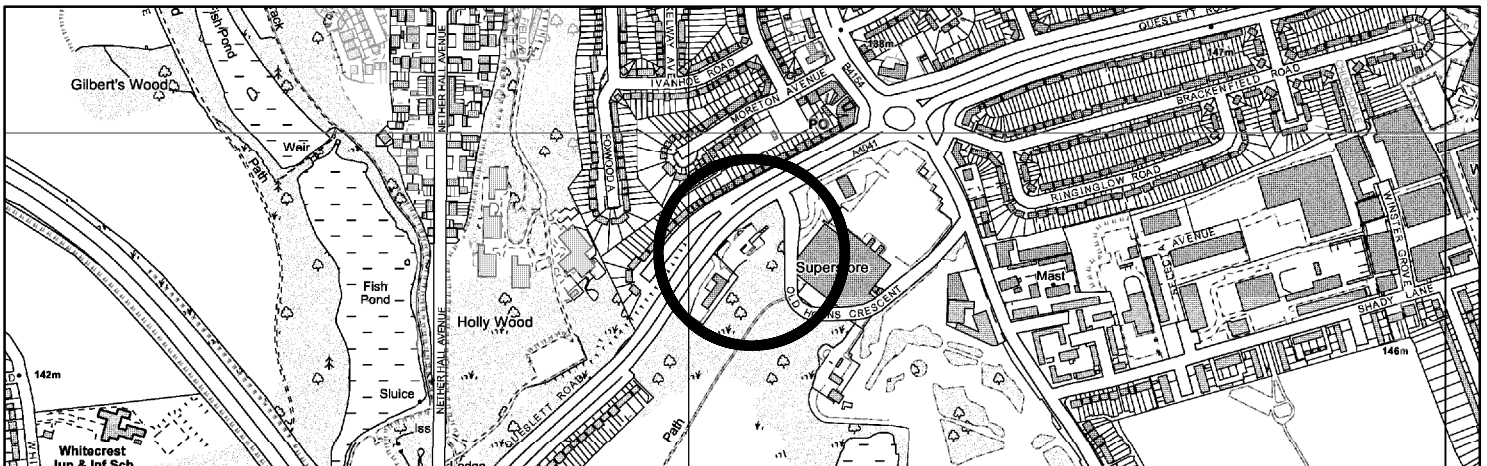

© Crown Copyright and database right 2020. Ordnance Survey 100021326.
You are not permitted to copy, sub-licence, distribute or sell any of this data to third parties in any form.

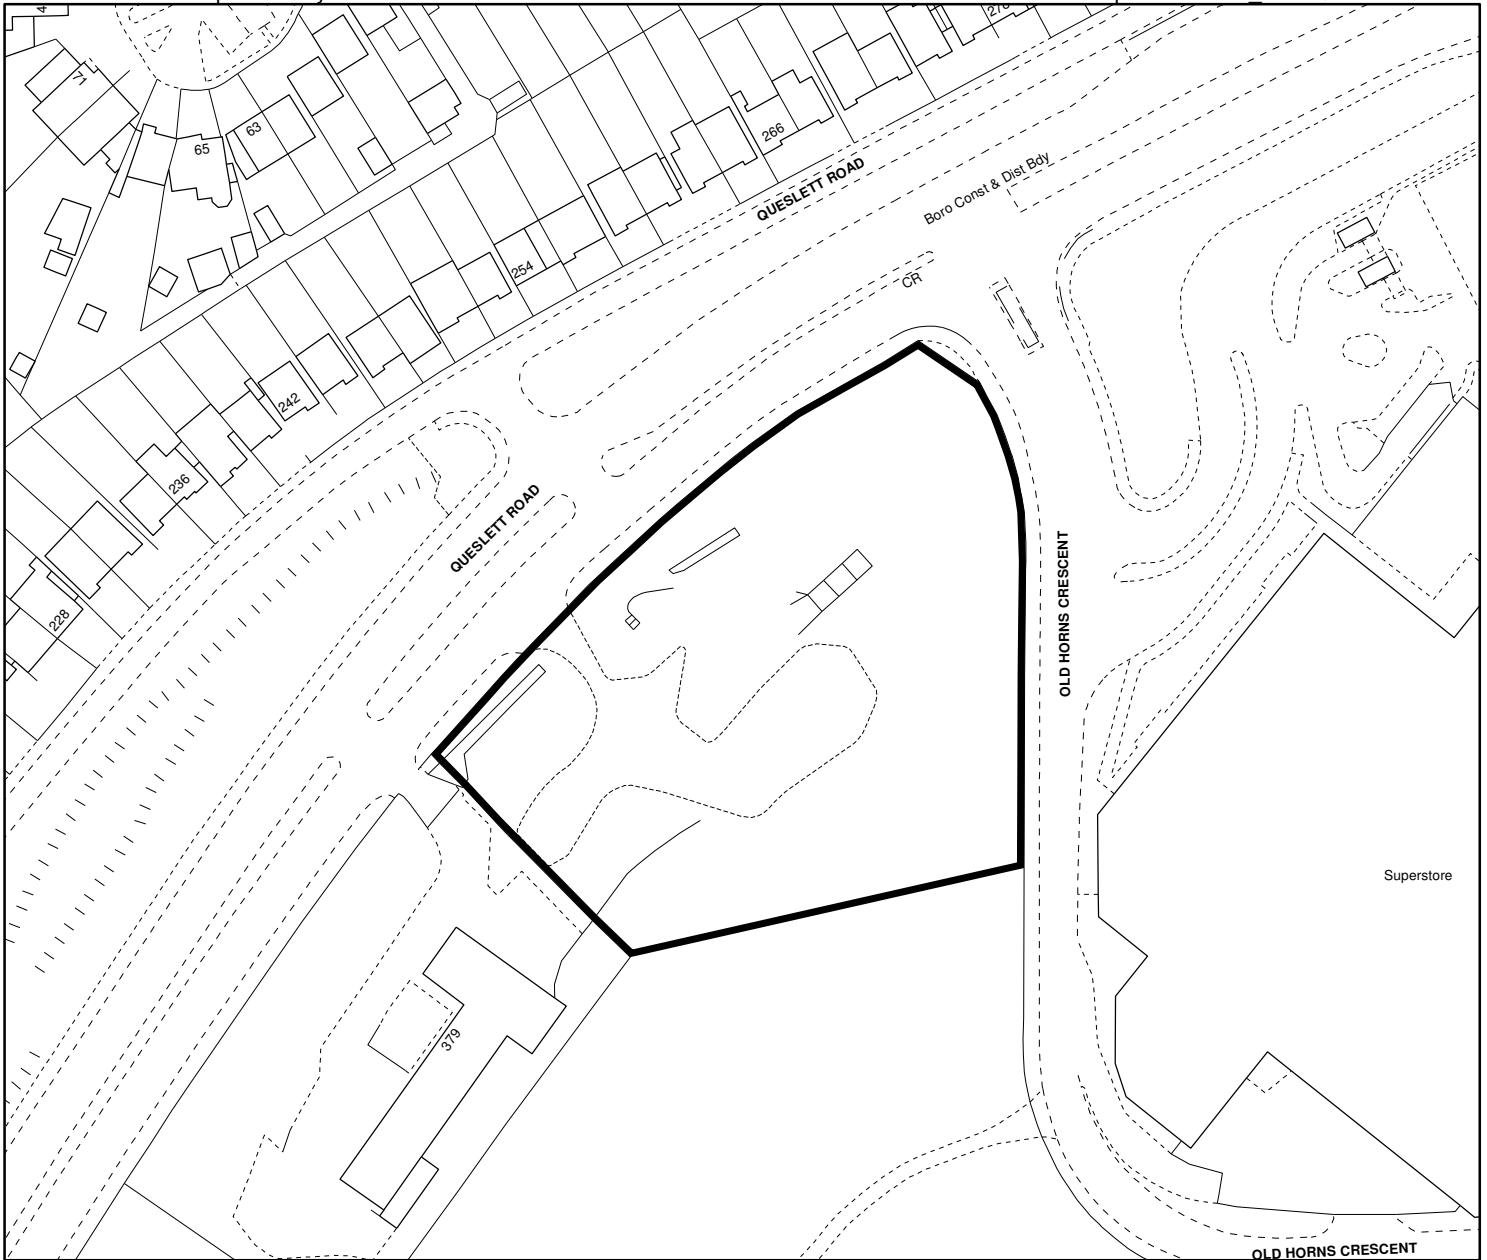

Ian Macleod
Interim Director Inclusive Growth
1 Lancaster Circus
PO Box 14439
Birmingham, B2 2JE

Land At
Queslett Road
Oscott



Scale (Main Map)

1:1,250

Drawn

Bharat Patel

Date

31/01/2020

O.S.Ref SP0694NW