


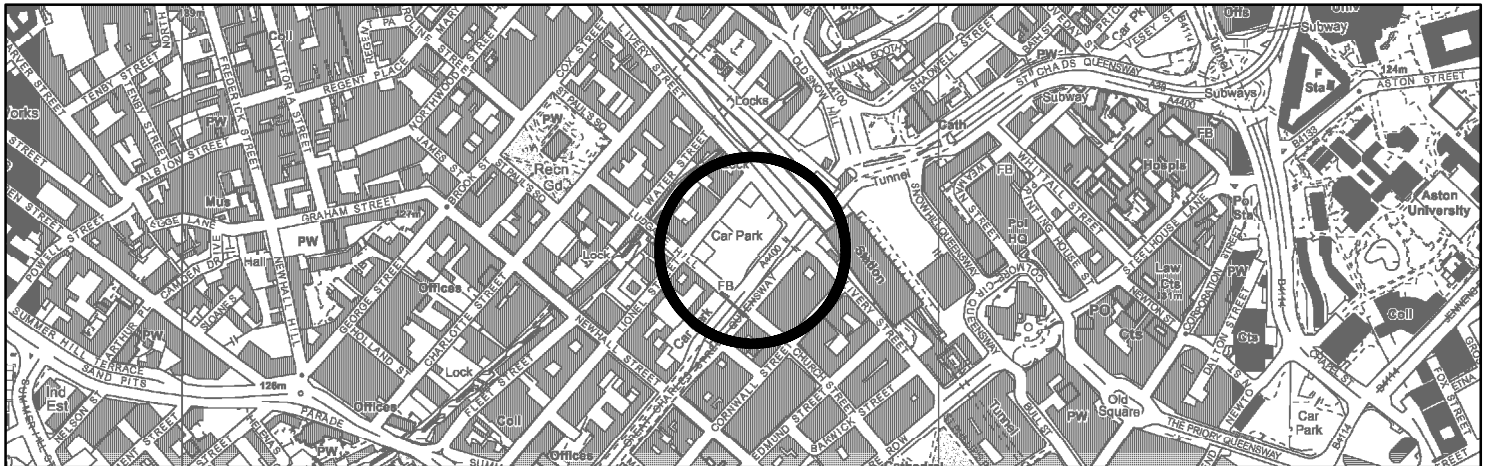


© Crown Copyright and database right 2015. Ordnance Survey 100021326.
You are not permitted to copy, sub-licence, distribute or sell any of this data to third parties in any form.



Peter Jones BSc, FRICS
Director of Property
Birmingham Property Services
PO Box 16255
Birmingham B2 2WT

Car Park at
Ludgate Hill / Great Charles Street
City Centre

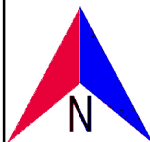

Scale (Main Map)

1:1,250

Drawn

Jon Wilson

Date

27/05/2016

O.S. Sheet: SP0687SE