



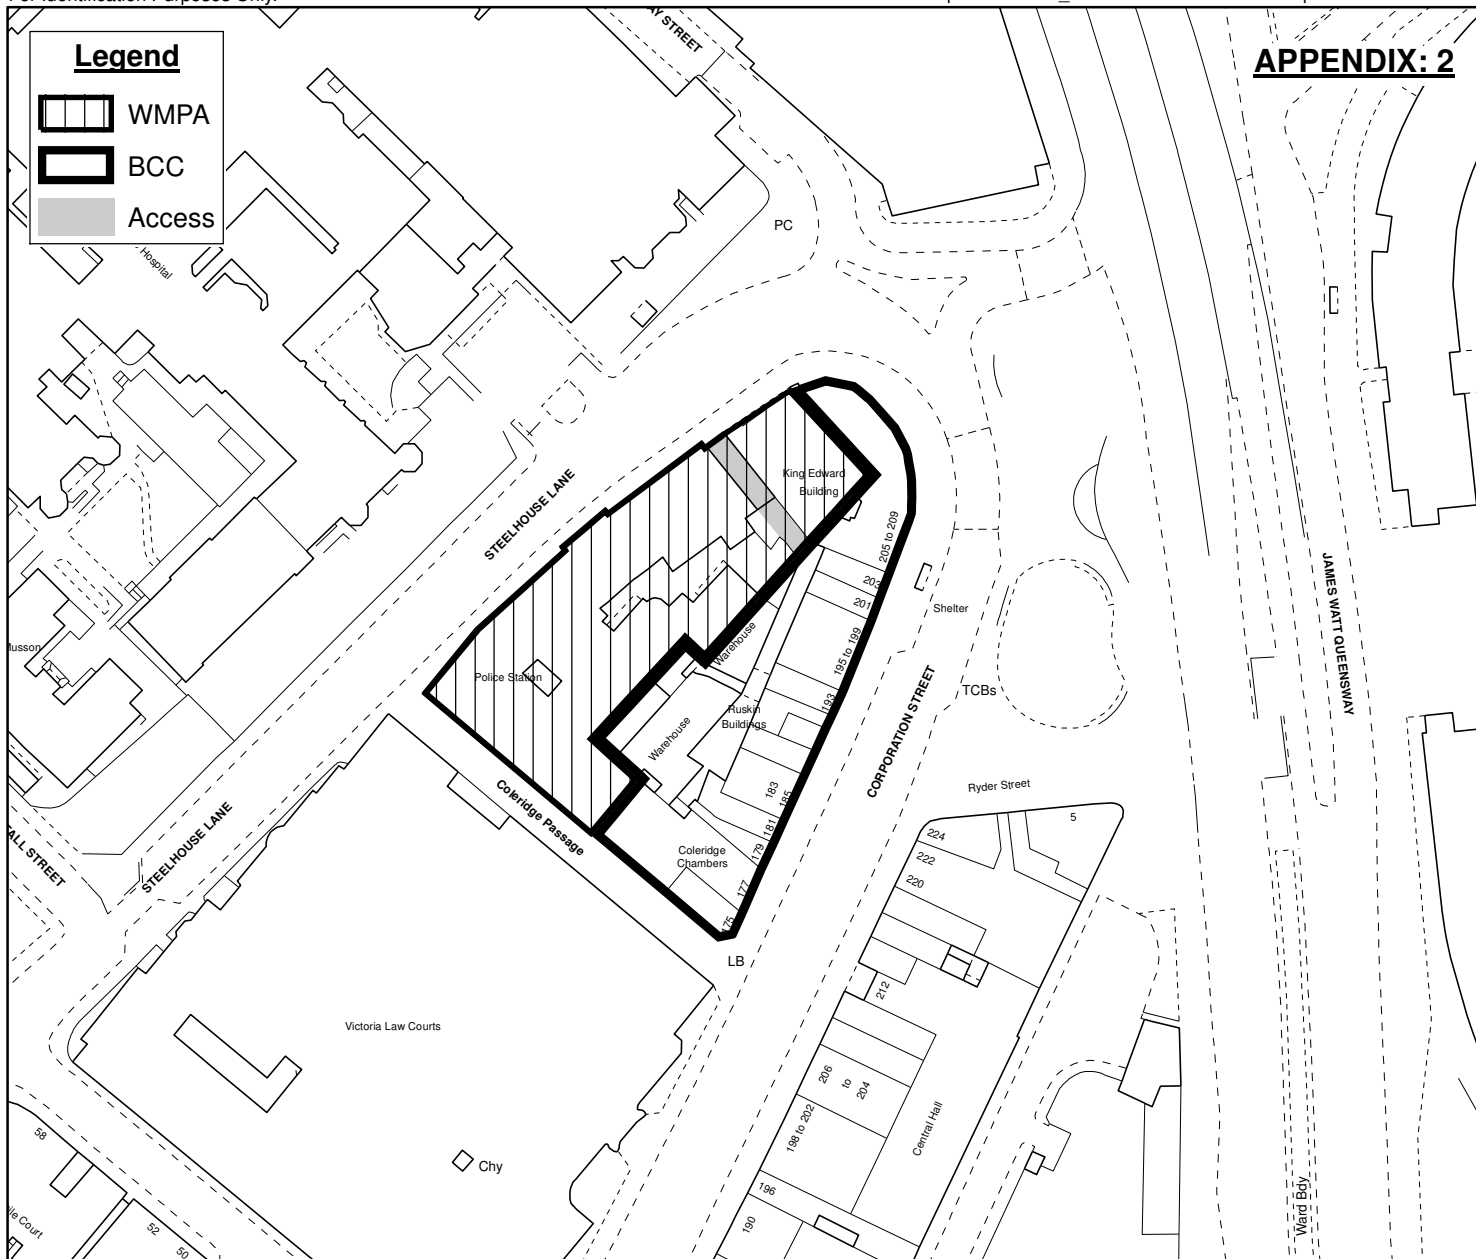

Reproduced from Ordnance Survey mapping with the permission of the Controller of Her Majesty's Stationery Office © Crown copyright.
 Unauthorised reproduction infringes Crown copyright and may lead to prosecution or civil proceedings. Birmingham City Council. Licence No.100021326,2016.

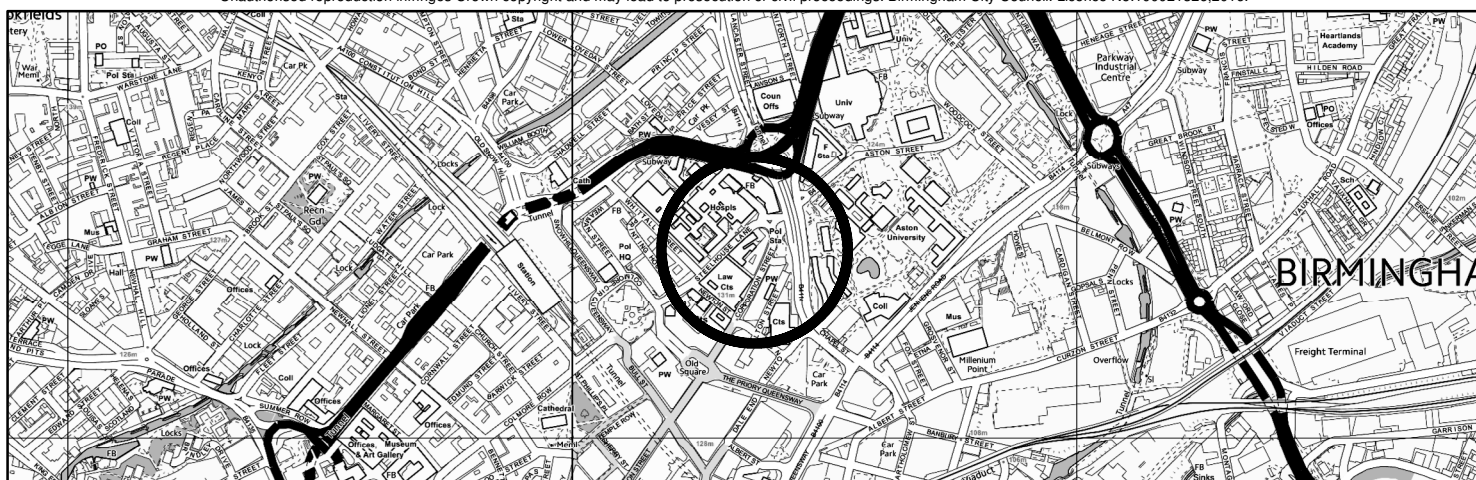

Peter Jones, Bsc, FRICS
 Director Of Property
 Birmingham Property Services
 P.O.Box 16255
 Birmingham, B2 2WT

Coleridge Chambers, King Edward Building,
 Ruskin Building & Police Station
 Corporation Street & Steelhouse Lane



Scale (Main Map)

1:1,250

O.S. Ref No. SP0787SW

Drawn

MI

Date

06/01/2016