


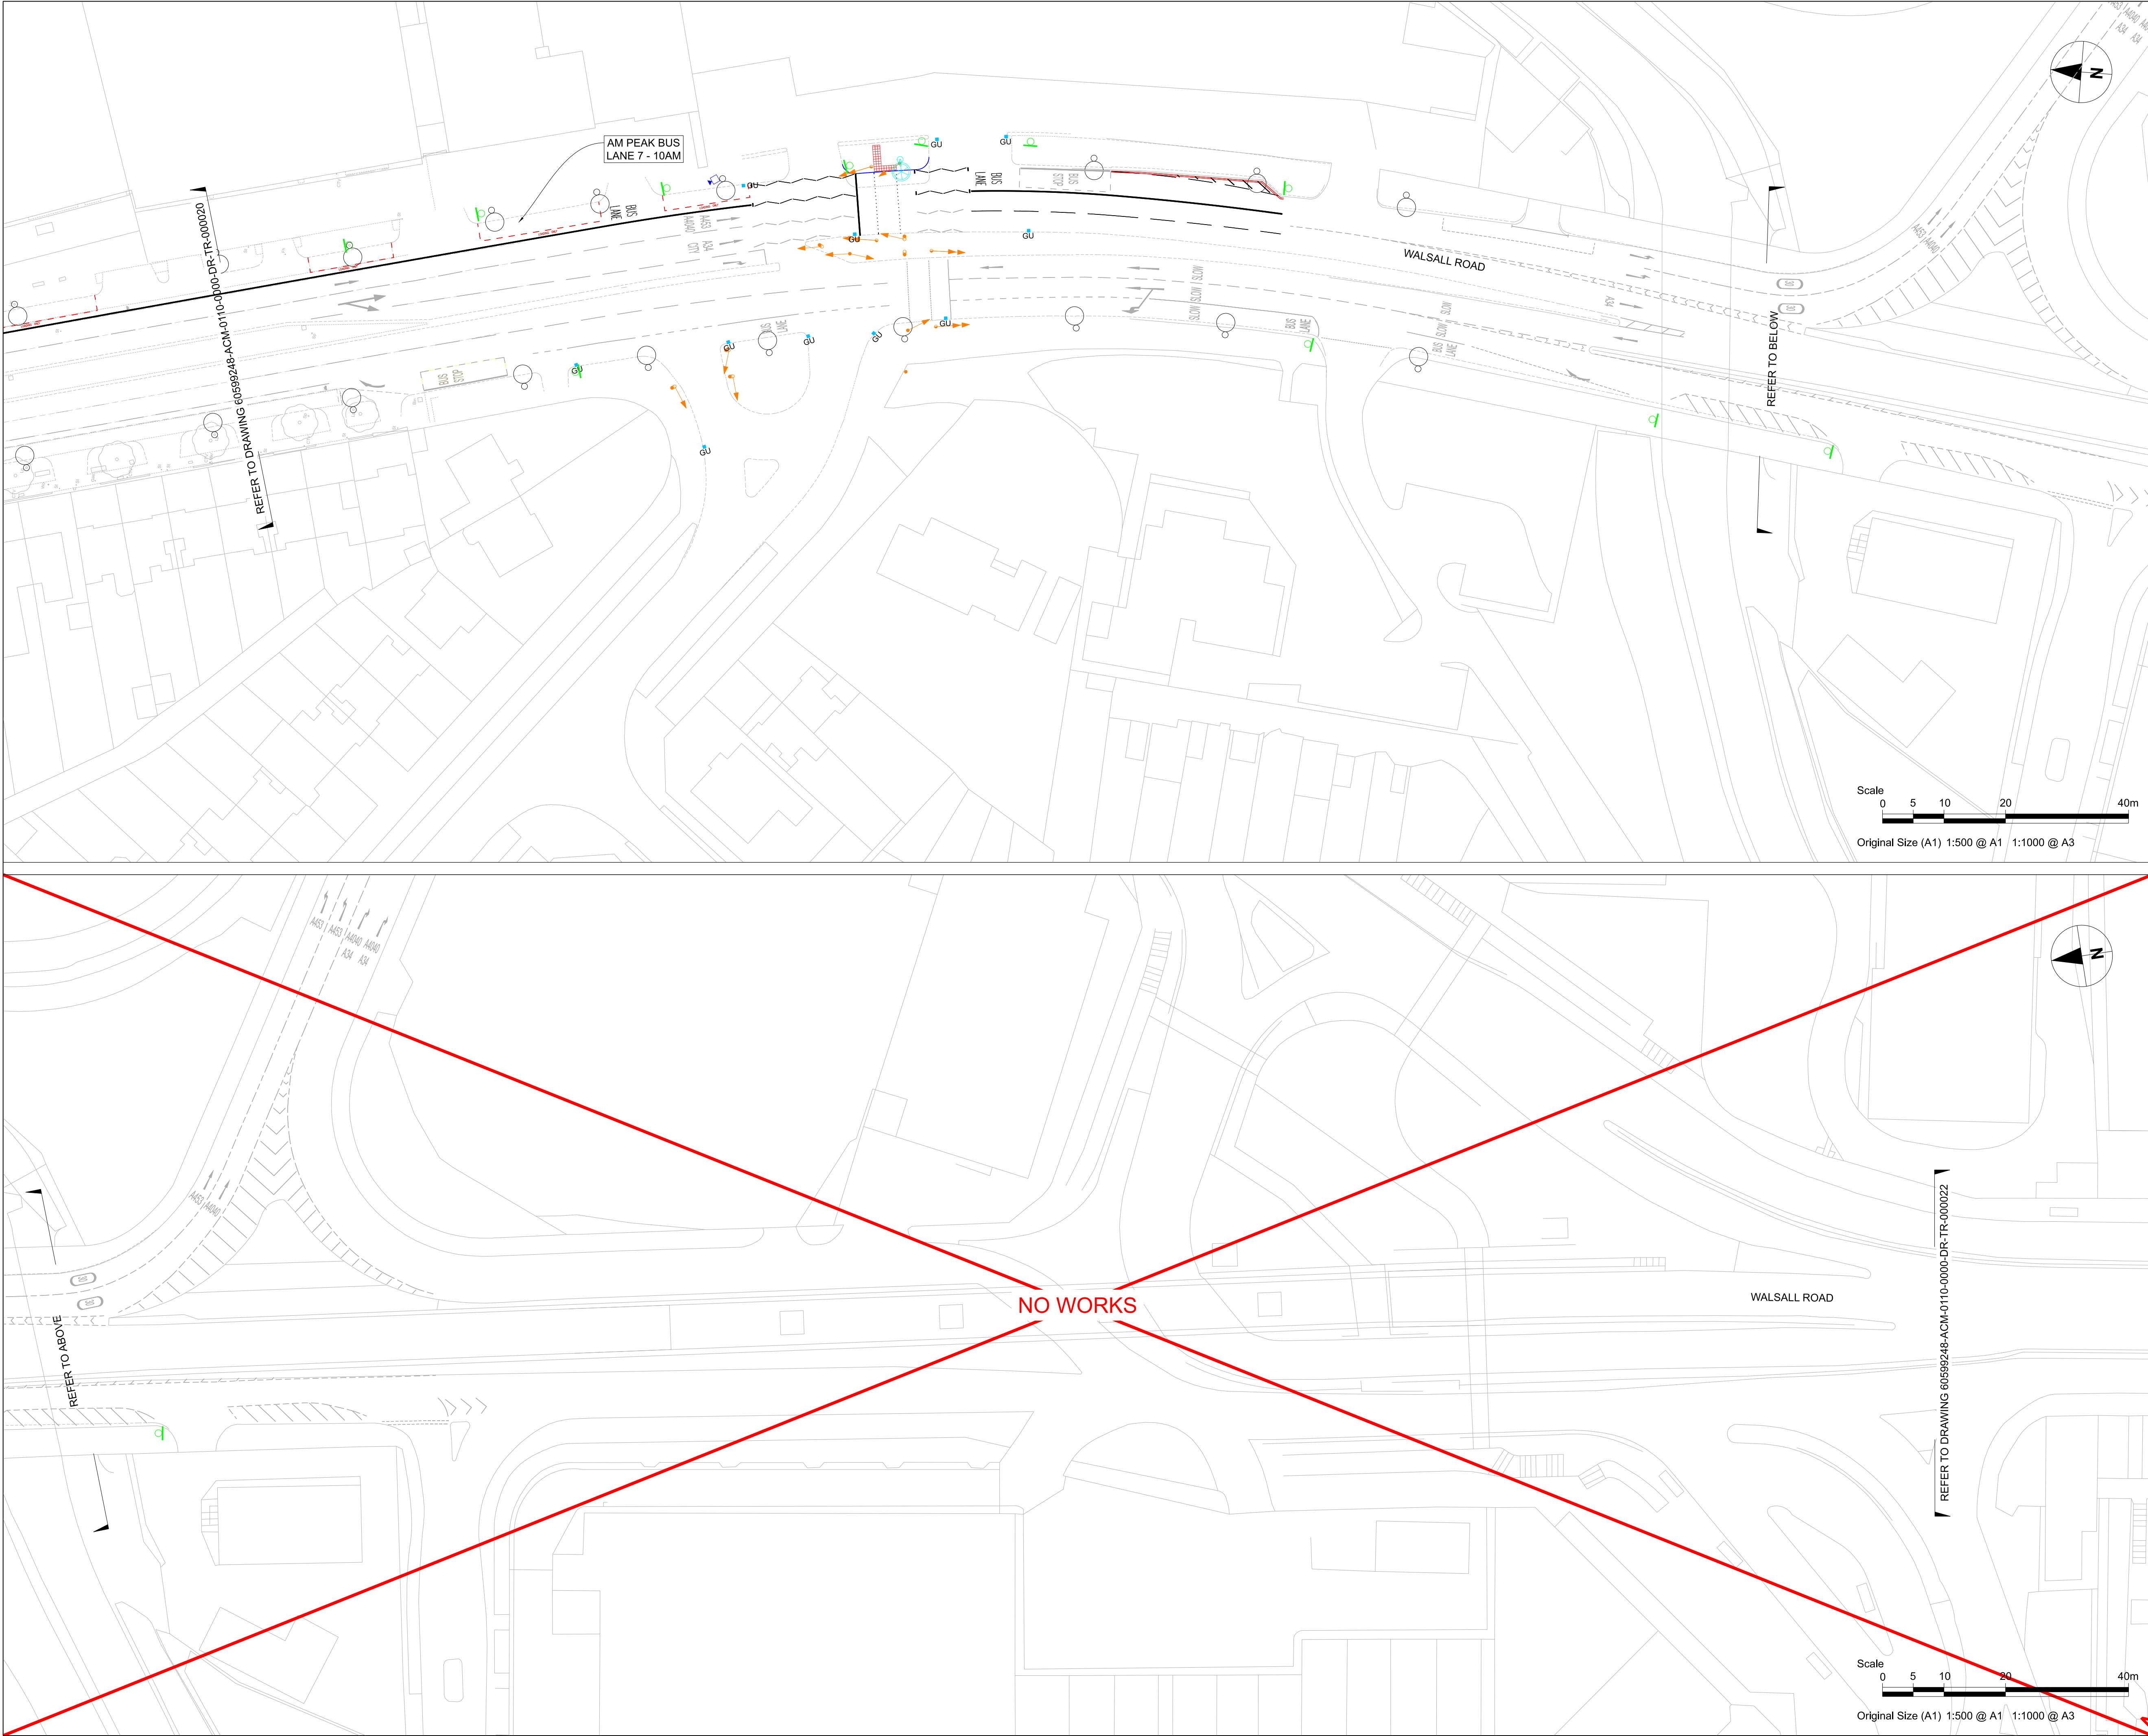

PROJECT

A34 WALSALL TO
BIRMINGHAM
SPRINT BRT

CLIENT



CONSULTANT

AECOM
The Colmore Building
Colmore Circus Queensway
Birmingham
T:01212621900
www.aecom.com

REGISTRATION

Reproduced from the Ordnance Survey map with the permission of the controller of H.M. Stationery Office. © Crown copyright reserved. Licence no. 100019139.

NOTES

1. ALL WORKS SHALL BE CARRIED OUT IN ACCORDANCE WITH THE CONTRACT SPECIFICATION AND THE MANUAL OF CONTRACT DOCUMENTS FOR HIGHWAY WORKS INCLUDING REVISION/AMENDMENTS AND ANY CLIENT SPECIFIC ADDITIONAL OR SUBSTITUTE CLAUSES.
2. ANY DISCREPANCIES, ERRORS OR OMISSIONS TO BE BROUGHT TO THE ATTENTION OF THE PROJECT MANAGER.
3. ALL DIMENSIONS TO BE CHECKED BEFORE COMMENCEMENT OF WORK ON SITE.
4. ALL DIMENSIONS IN METRES UNLESS OTHERWISE STATED.

KEY

- PROPOSED KERB
- PROPOSED EDGING
- PROPOSED ROAD MARKING
- EXISTING ROAD MARKING
- SPRINT BUS SHELTER
- TACTILE (UNCONTROLLED CROSSING)
- TACTILE (CONTROLLED CROSSING)
- PROPOSED SIGN
- PROPOSED BOLLARD
- PROPOSED FENCING
- PROPOSED SAFETY BARRIER
- PROPOSED LIGHTING COLUMN
- EXISTING LIGHTING COLUMN TO REMAIN
- PROPOSED GULLY
- EXISTING GULLY TO REMAIN
- PROPOSED VERGE
- BUS LANE ENFORCEMENT CAMERA
- PROPOSED TRAFFIC SIGNAL

ISSUE/REVISION

P01	11/11/19	First Issue
I/R	DATE	DESCRIPTION

ISSUE PURPOSE / SUITABILITY

SUITABLE FOR REVIEW & COMMENT

PROJECT NUMBER

60599248

SHEET TITLE

GENERAL ARRANGEMENT

SHEET 21

SHEET NUMBER

60599248-ACM-0110-0000-DR-TR-000021