



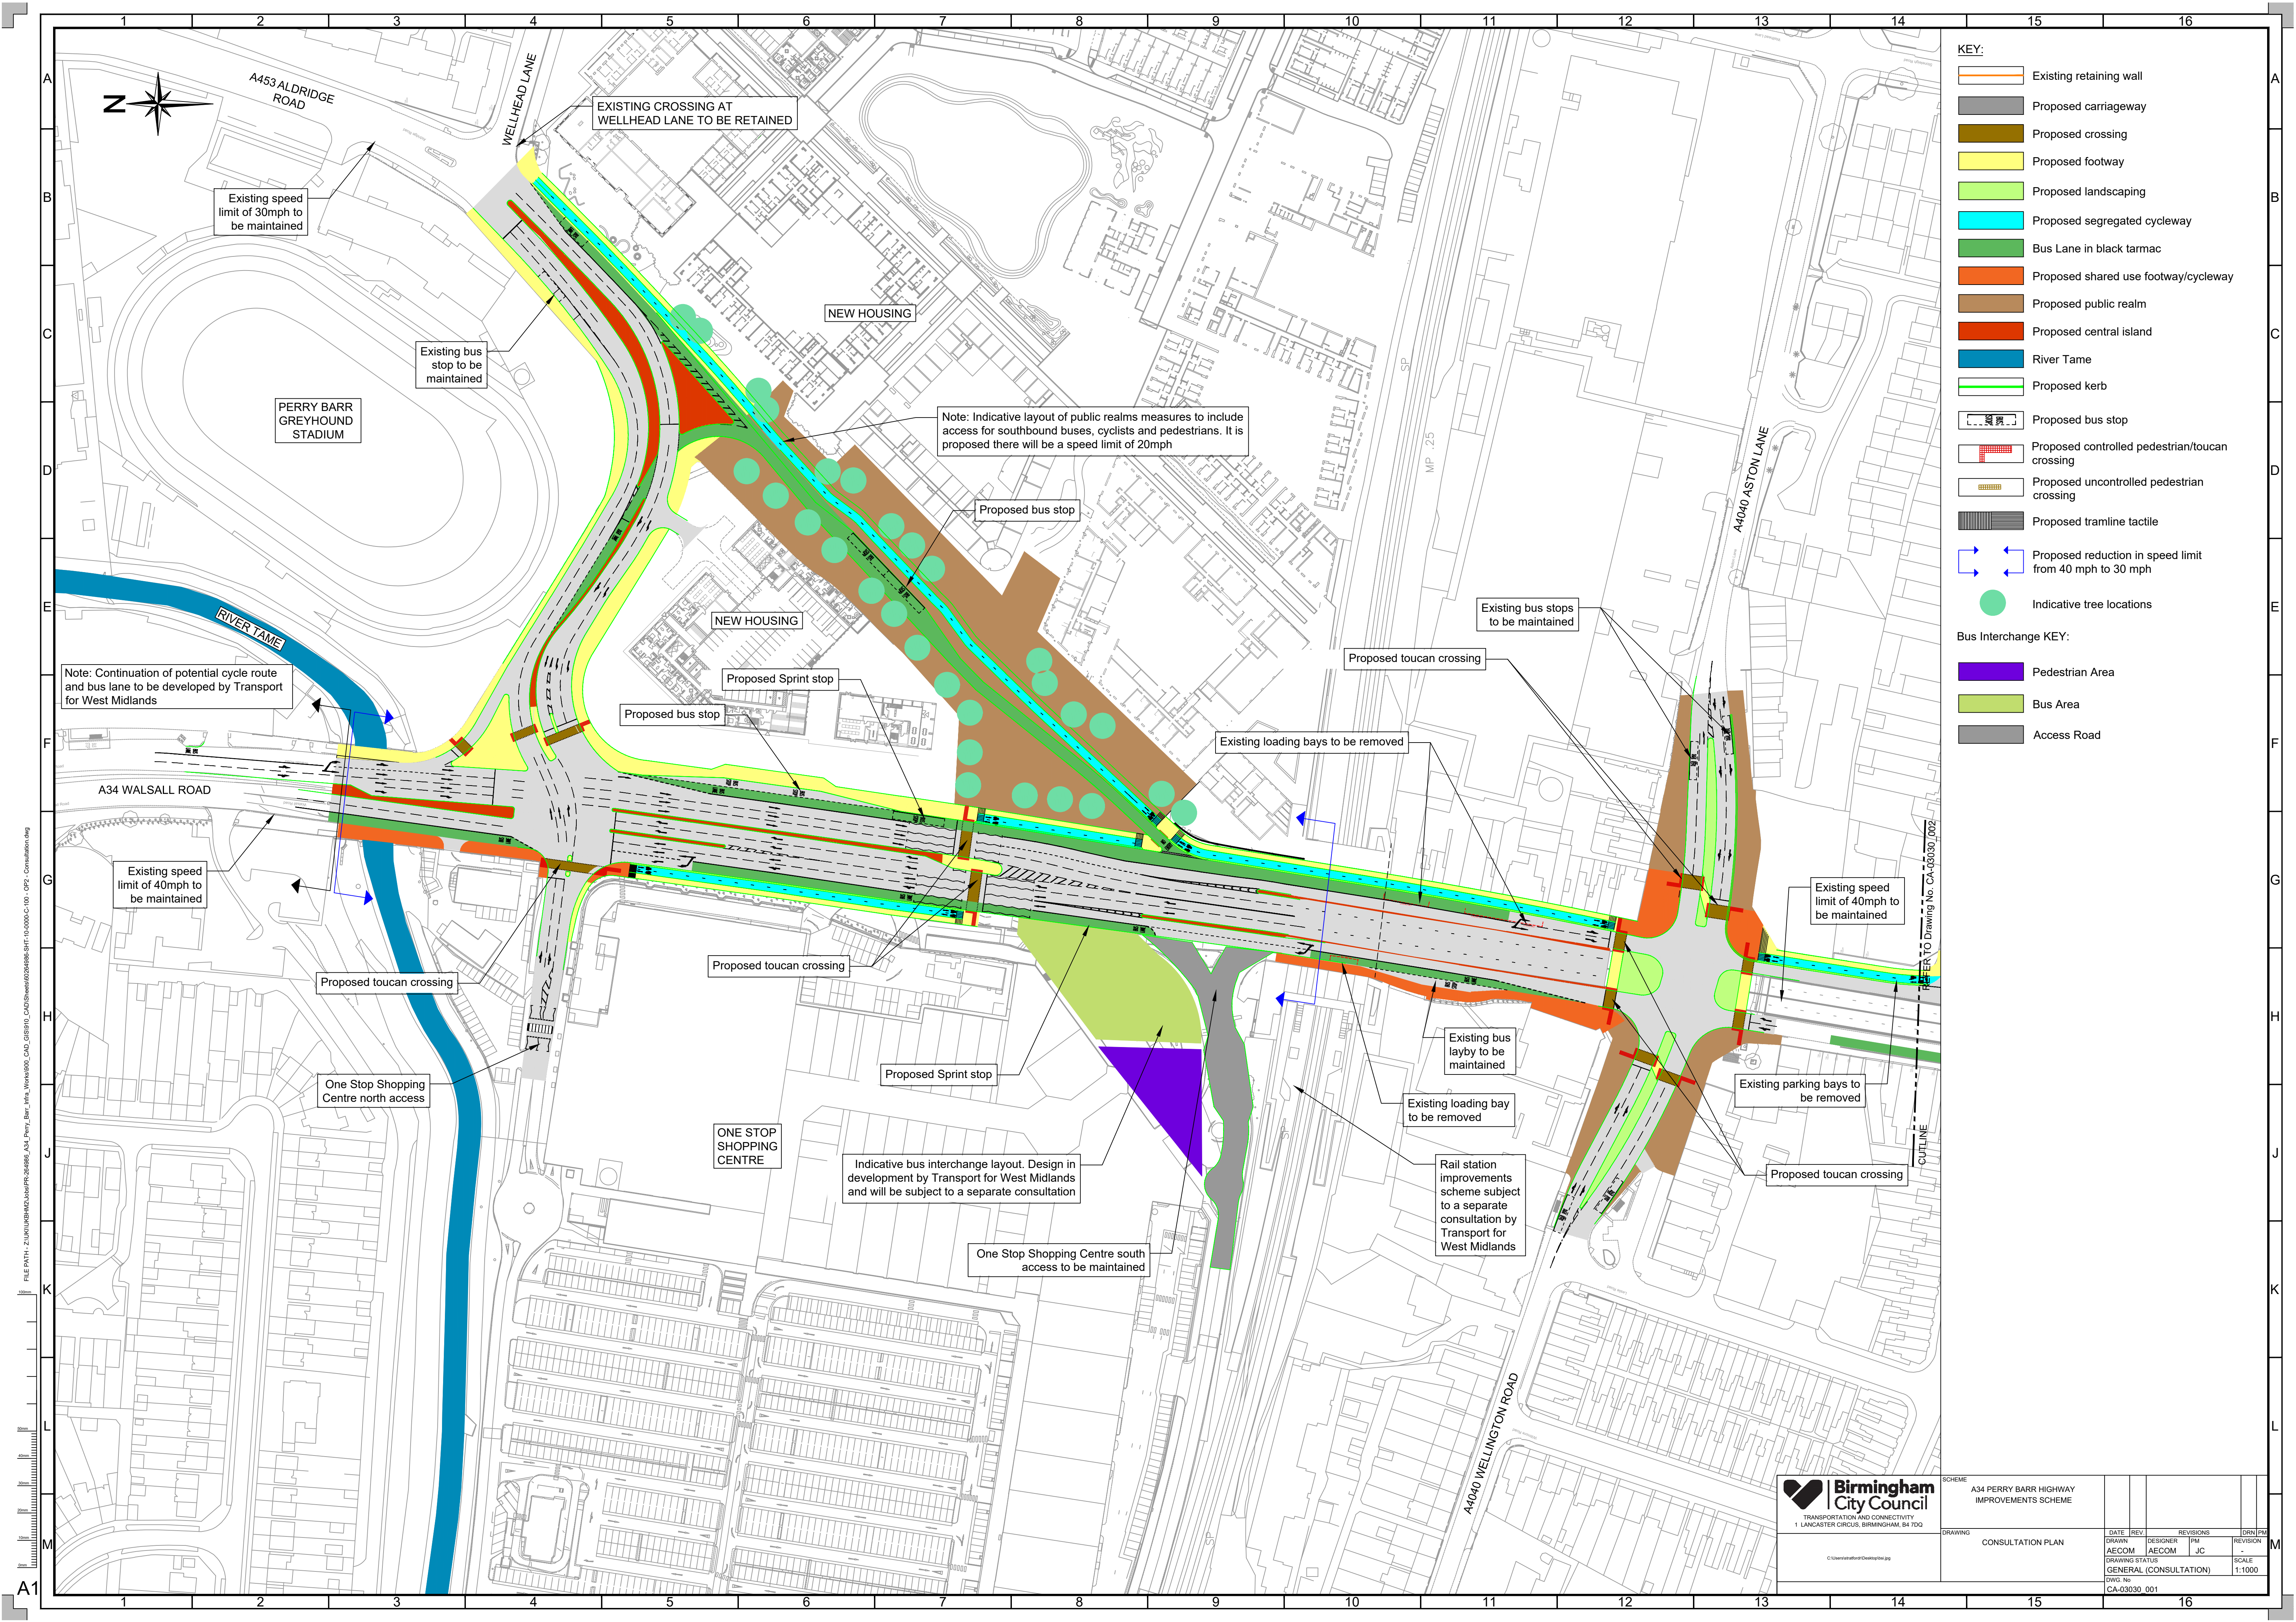

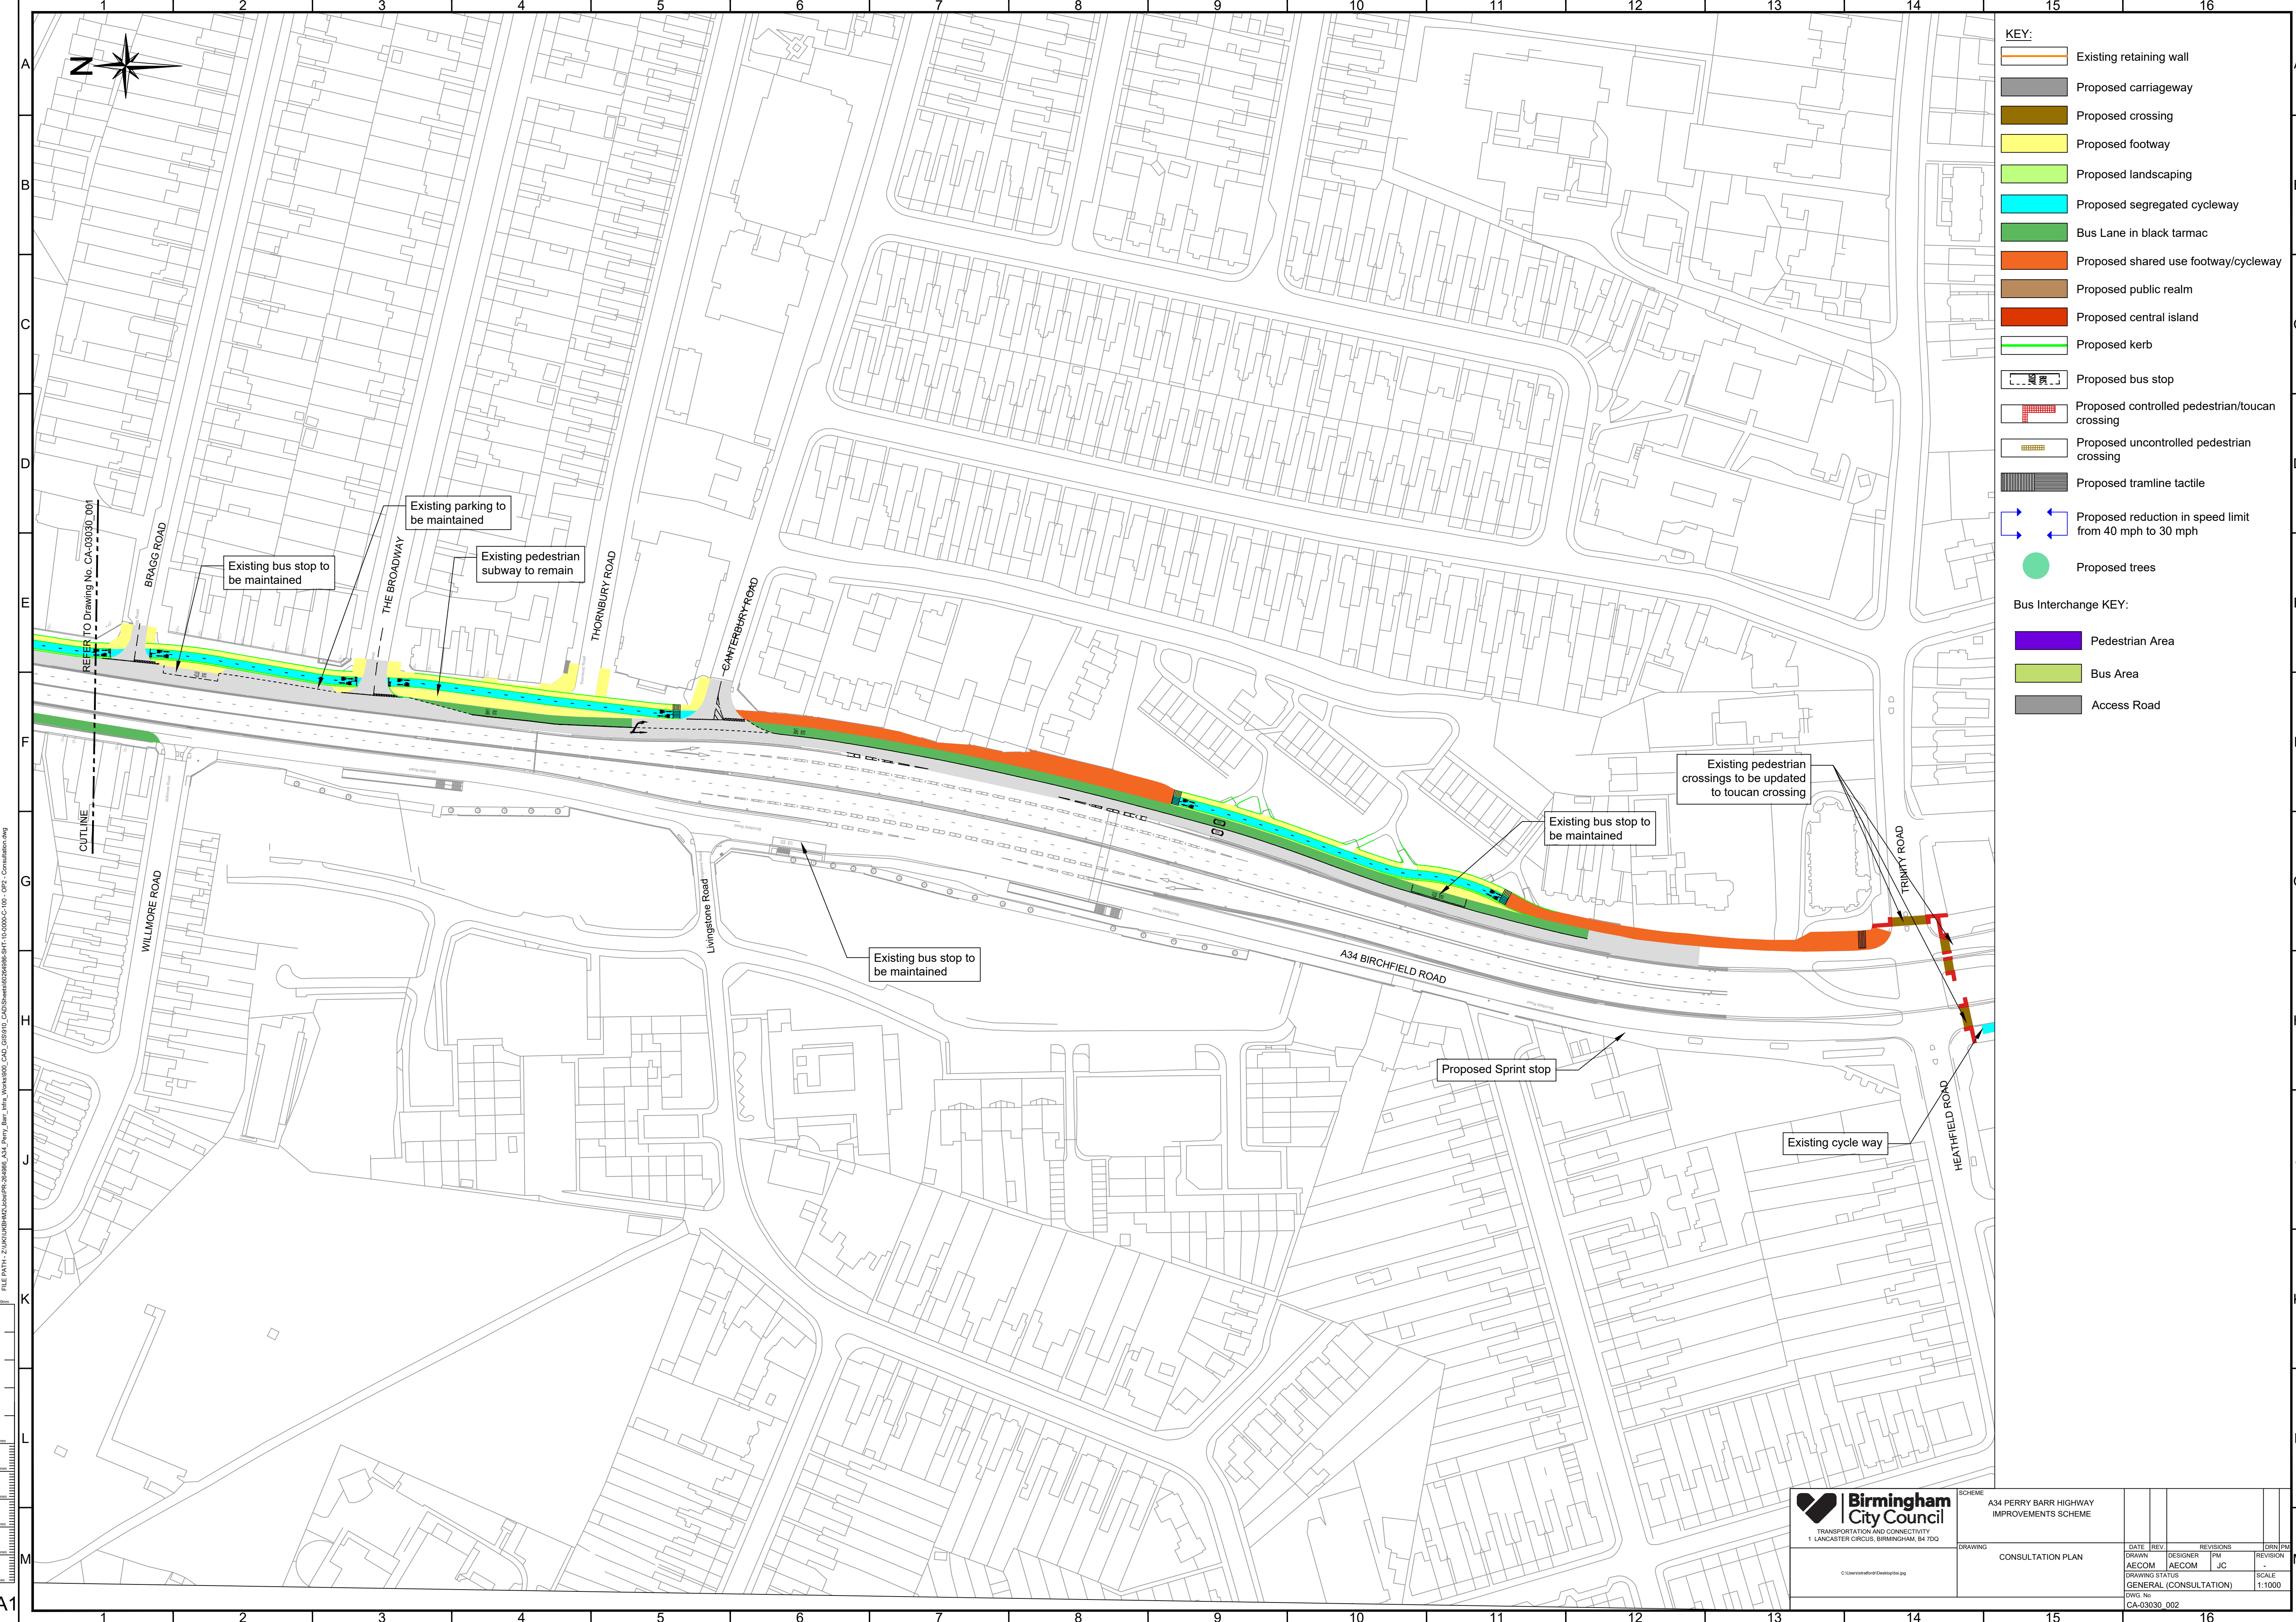

- KEY:
- Existing retaining wall
 - Proposed carriageway
 - Proposed crossing
 - Proposed footway
 - Proposed landscaping
 - Proposed segregated cycleway
 - Bus Lane in black tarmac
 - Proposed shared use footway/cycleway
 - Proposed public realm
 - Proposed central island
 - Proposed kerb
 - Proposed bus stop
 - Proposed controlled pedestrian/toucan crossing
 - Proposed uncontrolled pedestrian crossing
 - Proposed tramline tactile
 - Proposed reduction in speed limit from 40 mph to 30 mph
 - Proposed trees

- Bus Interchange KEY:
- Pedestrian Area
 - Bus Area
 - Access Road

REFER TO Drawing No. CA-03030_001

Existing bus stop to be maintained

Existing parking to be maintained

Existing pedestrian subway to remain

Existing bus stop to be maintained

Existing bus stop to be maintained

Existing pedestrian crossings to be updated to toucan crossing

Proposed Sprint stop

Existing cycle way

FILE PATH: Z:\WORKING\Birmingham\CA-03030_001 - 002 - Consultation.dwg

A1

Birmingham City Council
TRANSPORTATION AND CONNECTIVITY
1 LANCASTER CIRCUS, BIRMINGHAM, B4 7DQ

C:\Users\laurie@cc\Documents\CA-03030_002.dwg

SCHEME: A34 PERRY BARR HIGHWAY IMPROVEMENTS SCHEME

DRAWING	CONSULTATION PLAN
---------	-------------------

DATE	REV.	DESIGNER	REVISIONS	DRN	PM
		AECOM	PM	JC	
DRAWING STATUS					REVISION
GENERAL (CONSULTATION)					-
DWG. No.					SCALE
CA-03030_002					1:1000