


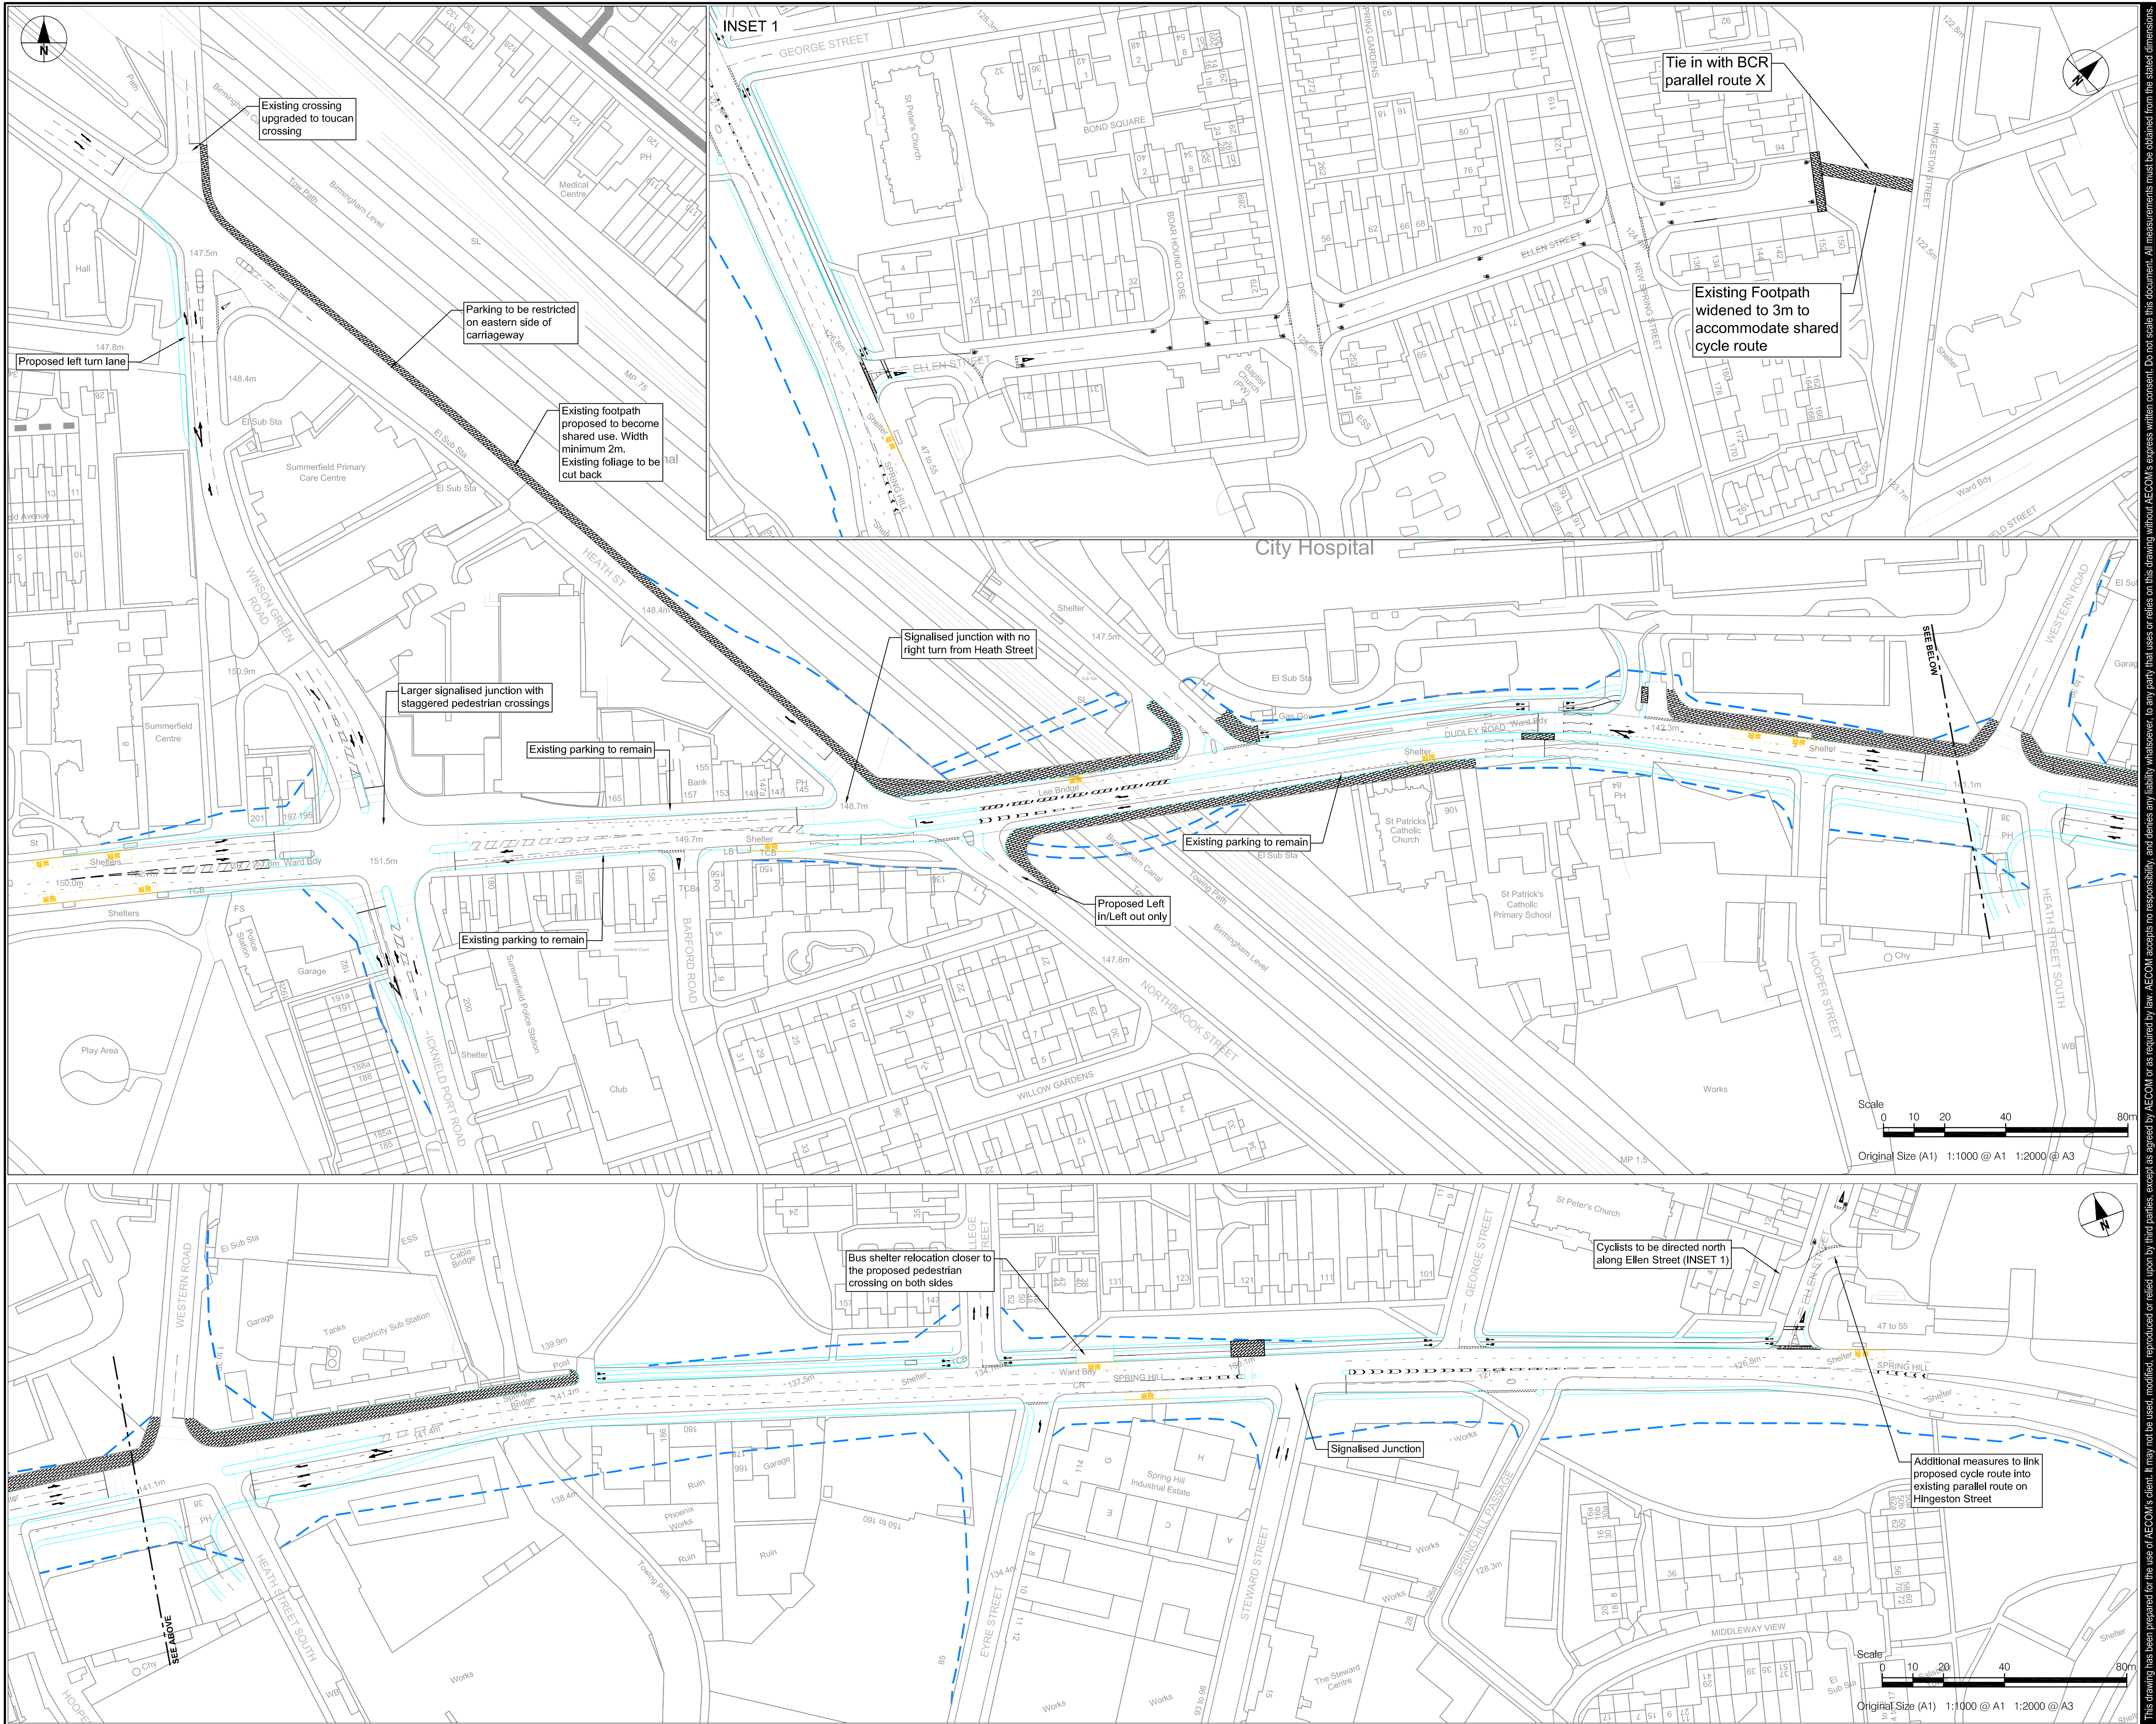

AECOM

PROJECT

A457 DUDLEY ROAD IMPROVEMENTS

CLIENT

P:\URB\A457-1718-Standard Details\Logo Birmingham CC\Birmingham Logo_0916.jpg

CONSULTANT

AECOM
The Colmore Building
Colmore Circus Queensway
Birmingham
0121 262 1900 tel 0121 262 1999 fax
www.aecom.com

REGISTRATION

©Crown copyright. All rights reserved.
License Number 100019139

SCALE

1:1000 @ A1

NOTES

THE CONTRACTOR SHALL DETERMINE THE LOCATION AND STATUS OF ANY STATUTORY UTILITY APPARATUS PRIOR TO THE COMMENCEMENT OF ANY WORKS.

KEY

- PROPOSED KERB
- HIGHWAY IMPROVEMENT LINE
- PROPOSED SHARED USE FOOTWAY

ISSUE/REVISION

29/05/2018	DRAFT FOR COMMENT
22/11/2017	DRAFT FOR COMMENT
21/09/2017	DRAFT FOR COMMENT
12/04/2017	DRAFT FOR COMMENT
IR	DATE DESCRIPTION

KEY PLAN



SHEET TITLE

SEGREGATED CYCLING CONNECTIVITY WITH STEWARD STREET JUNCTION

SHEET NUMBER

60517916-SHT-10-0000-C-0006

This drawing has been prepared for the use of AECOM's client. It may not be used, modified, reproduced or relied upon by third parties, except as agreed by AECOM or as required by law. AECOM accepts no responsibility, and denies any liability whatsoever, to any party that uses or relies on this drawing without AECOM's express written consent. Do not scale this document. All measurements must be obtained from the stated dimensions.