


Project Management Initials: Designer: RS Checked: AC Approved: SR ISO A1 594mm x 841mm

Last saved by: STRATFORDR(2019-01-31). Last Plotted: 2019-01-31
Filename: Z:\UK\UG\H2\005\PR-204986_A34_PERRY_BARR_INFRA_WORKS\000_CAD_GIS\910_CAD\SHEETS\60264986-SHT-10-0000-C-100 -OP2 -CONSULTATION.DWG

Printed on 100% Recycled Paper

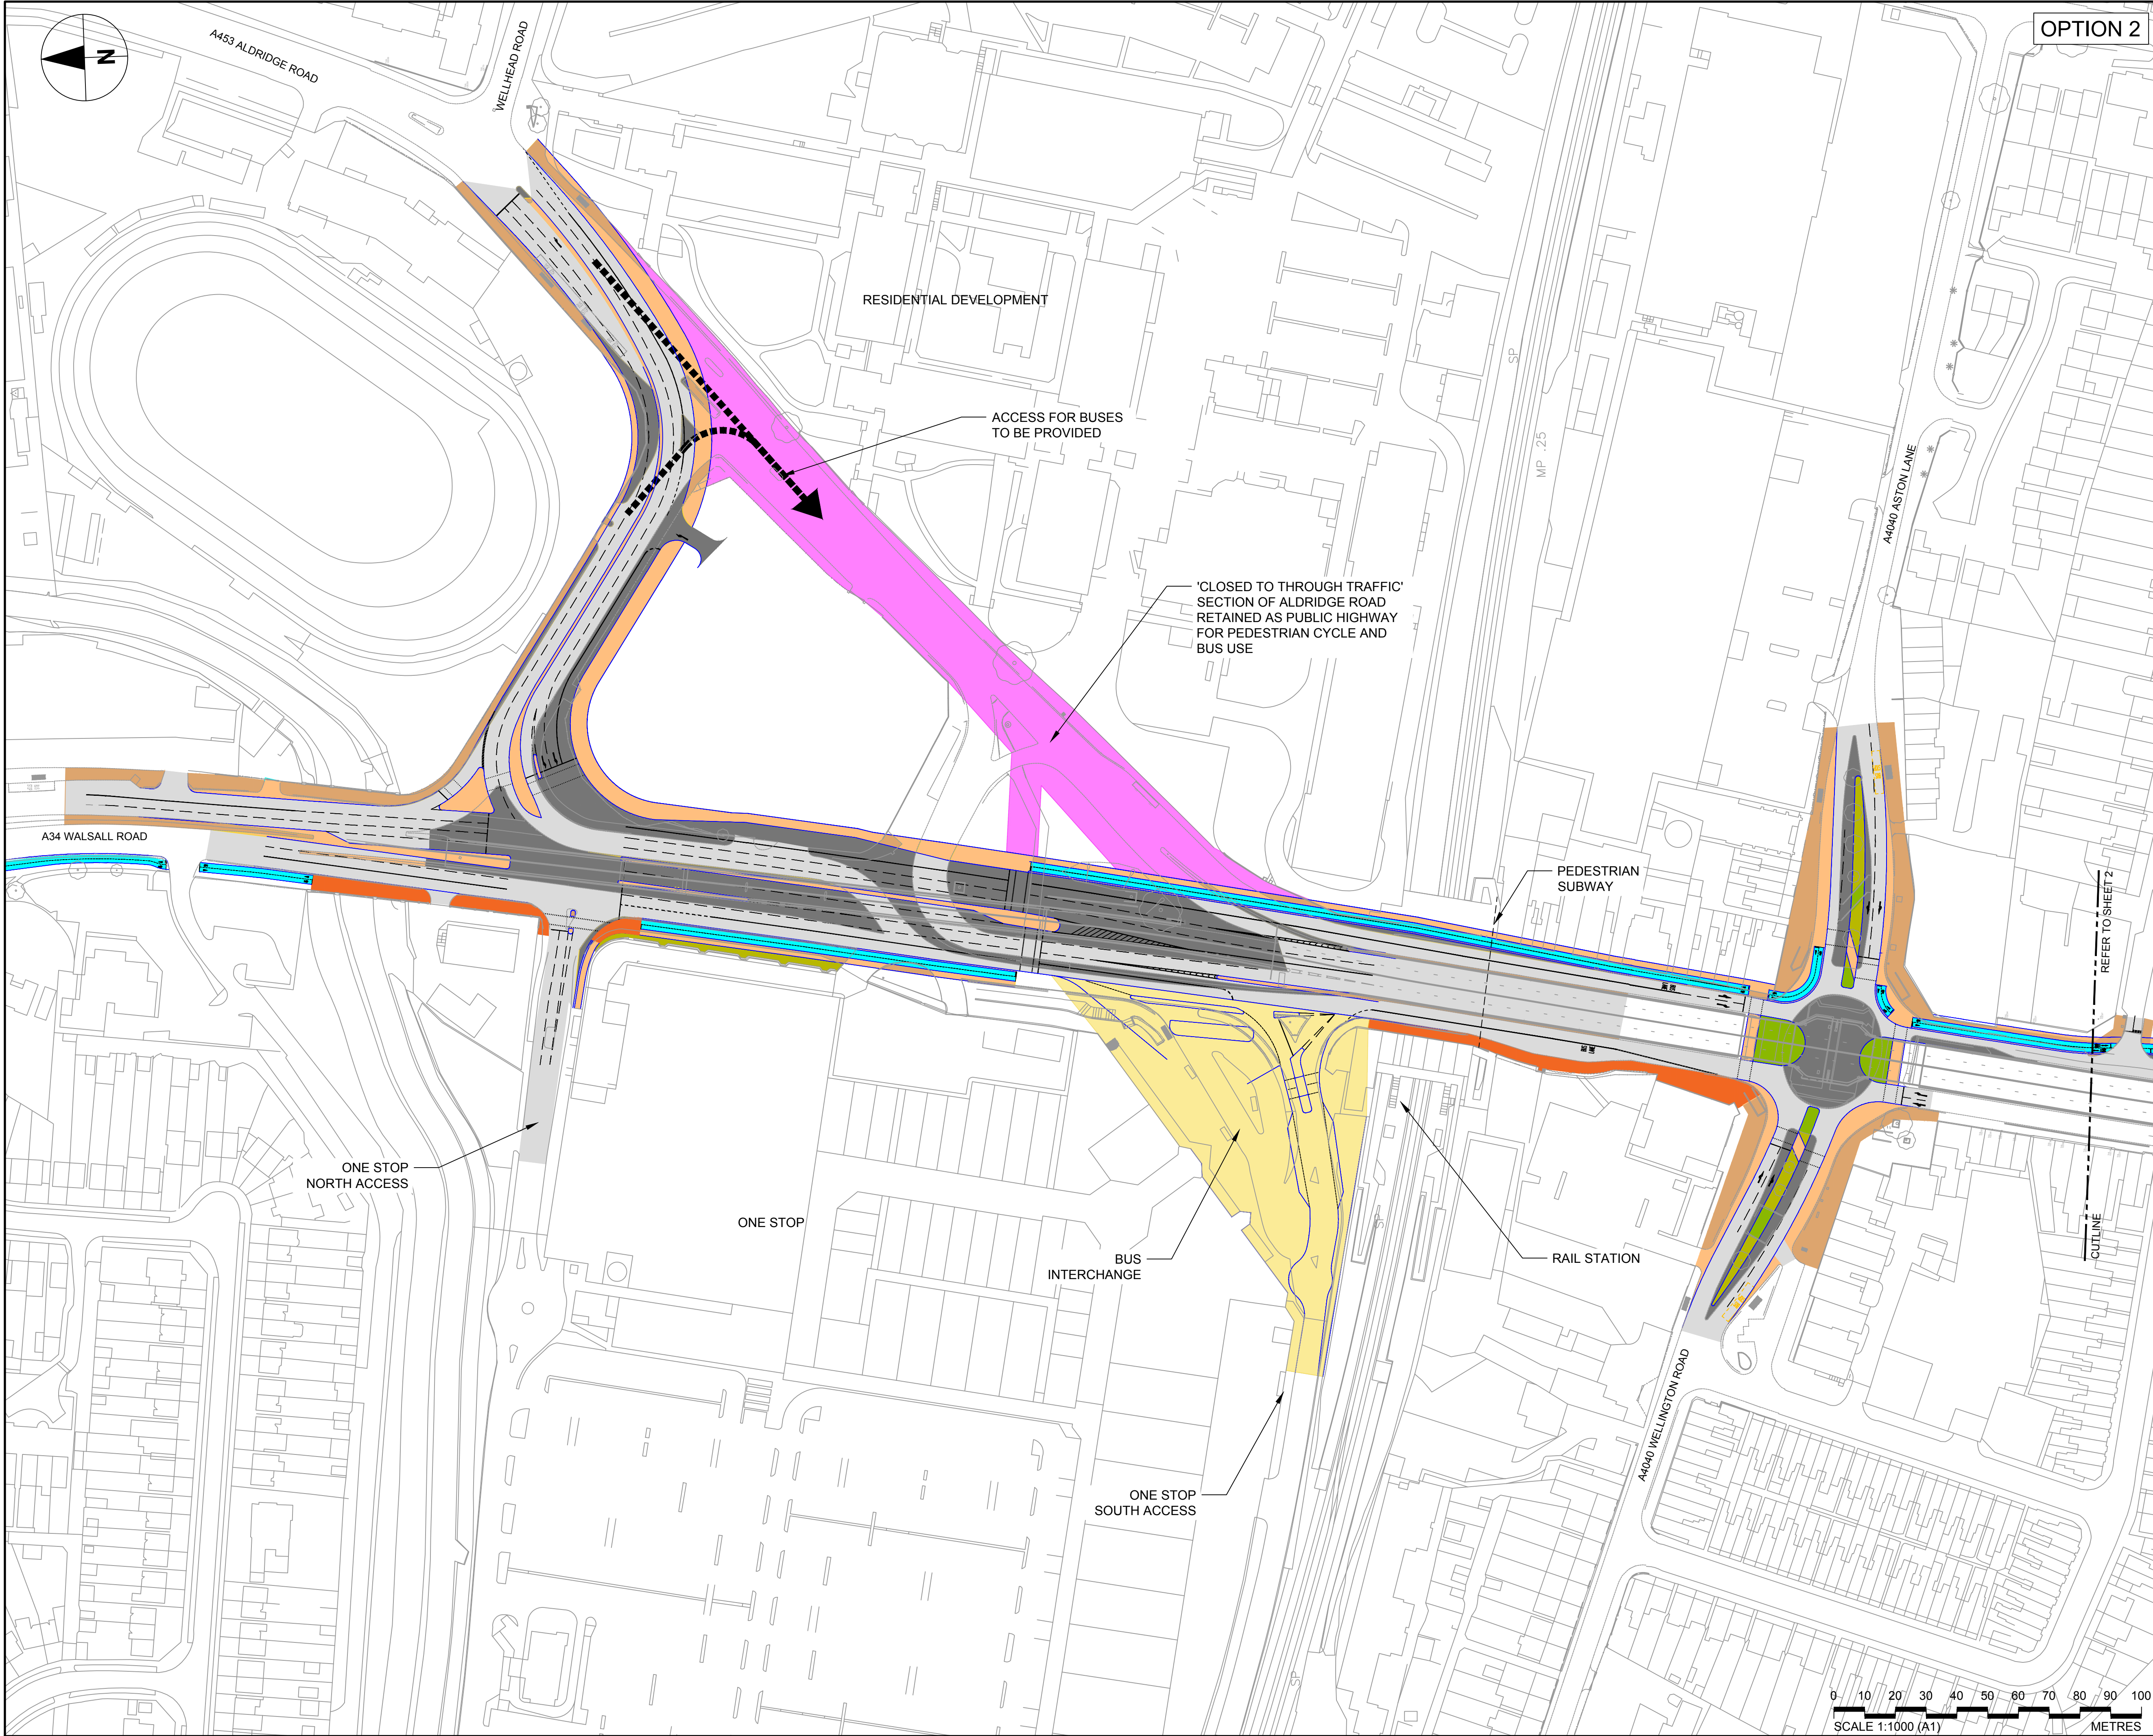

AECOM

PROJECT

**A34 PERRY BARR
INFRASTRUCTURE**

CLIENT



CONSULTANT

AECOM
The Colmore Building
Colmore Circus Queensway
Birmingham
0121 262 1900 tel 0121 262 1999 fax
www.aecom.com

REGISTRATION

©Crown copyright. All rights reserved.
License Number 100019139

NOTES

1. INDICATIVE LAYOUT, PROPOSALS
MAY CHANGE SUBJECT TO TRAFFIC
MODELLING

KEY

- PROPOSED CARRIAGEWAY
- EXISTING CARRIAGEWAY
- PROPOSED FOOTWAY
- EXISTING FOOTWAY
- PROPOSED LANDSCAPING
- EXISTING LANDSCAPING
- PROPOSED CYCLE WAY
- PROPOSED SHARED USE
- PUBLIC REALM
- BUS INTERCHANGE TO
BE RECONFIGURED
- PROPOSED KERB
- BUS STOP

ISSUE/REVISION

1	29/01/2019	DRAFT FOR COMMENT
I/R	DATE	DESCRIPTION

PROJECT NUMBER

60569200

SHEET TITLE

A34 PERRY BARR INFRASTRUCTURE
OPTION 2 SCHEME PLAN
REMOVAL OF FLYOVER AND CAPPING OF UNDERPASS


SHEET NUMBER

60264986-SKE-20-0000-C-0001

This drawing has been prepared for the use of AECOM's client. It may not be used, modified, reproduced or relied upon by third parties, except as agreed by AECOM or as required by law. AECOM accepts no responsibility, and denies any liability whatsoever, to any party that uses or relies on this drawing without AECOM's express written consent. Do not scale this document. All measurements must be obtained from the stated dimensions.

Project Management Initials: Designer: RS
Checked: AC
Approved: SR
ISO A1 594mm x 841mm

File name: Z:\UK\UG\H2\005\PR-204986_A34_PERRY_BARR_INFRA_WORKS\000_CAD_GIS\010_CAD\SHEETS\60264986-SHT-10-0000-C-100_OP2 - CONSULTATION.DWG
Last saved by: STRATFORDR (2019-01-31)
Last Plotted: 2019-01-31
Filename: Z:\UK\UG\H2\005\PR-204986_A34_PERRY_BARR_INFRA_WORKS\000_CAD_GIS\010_CAD\SHEETS\60264986-SHT-10-0000-C-100_OP2 - CONSULTATION.DWG

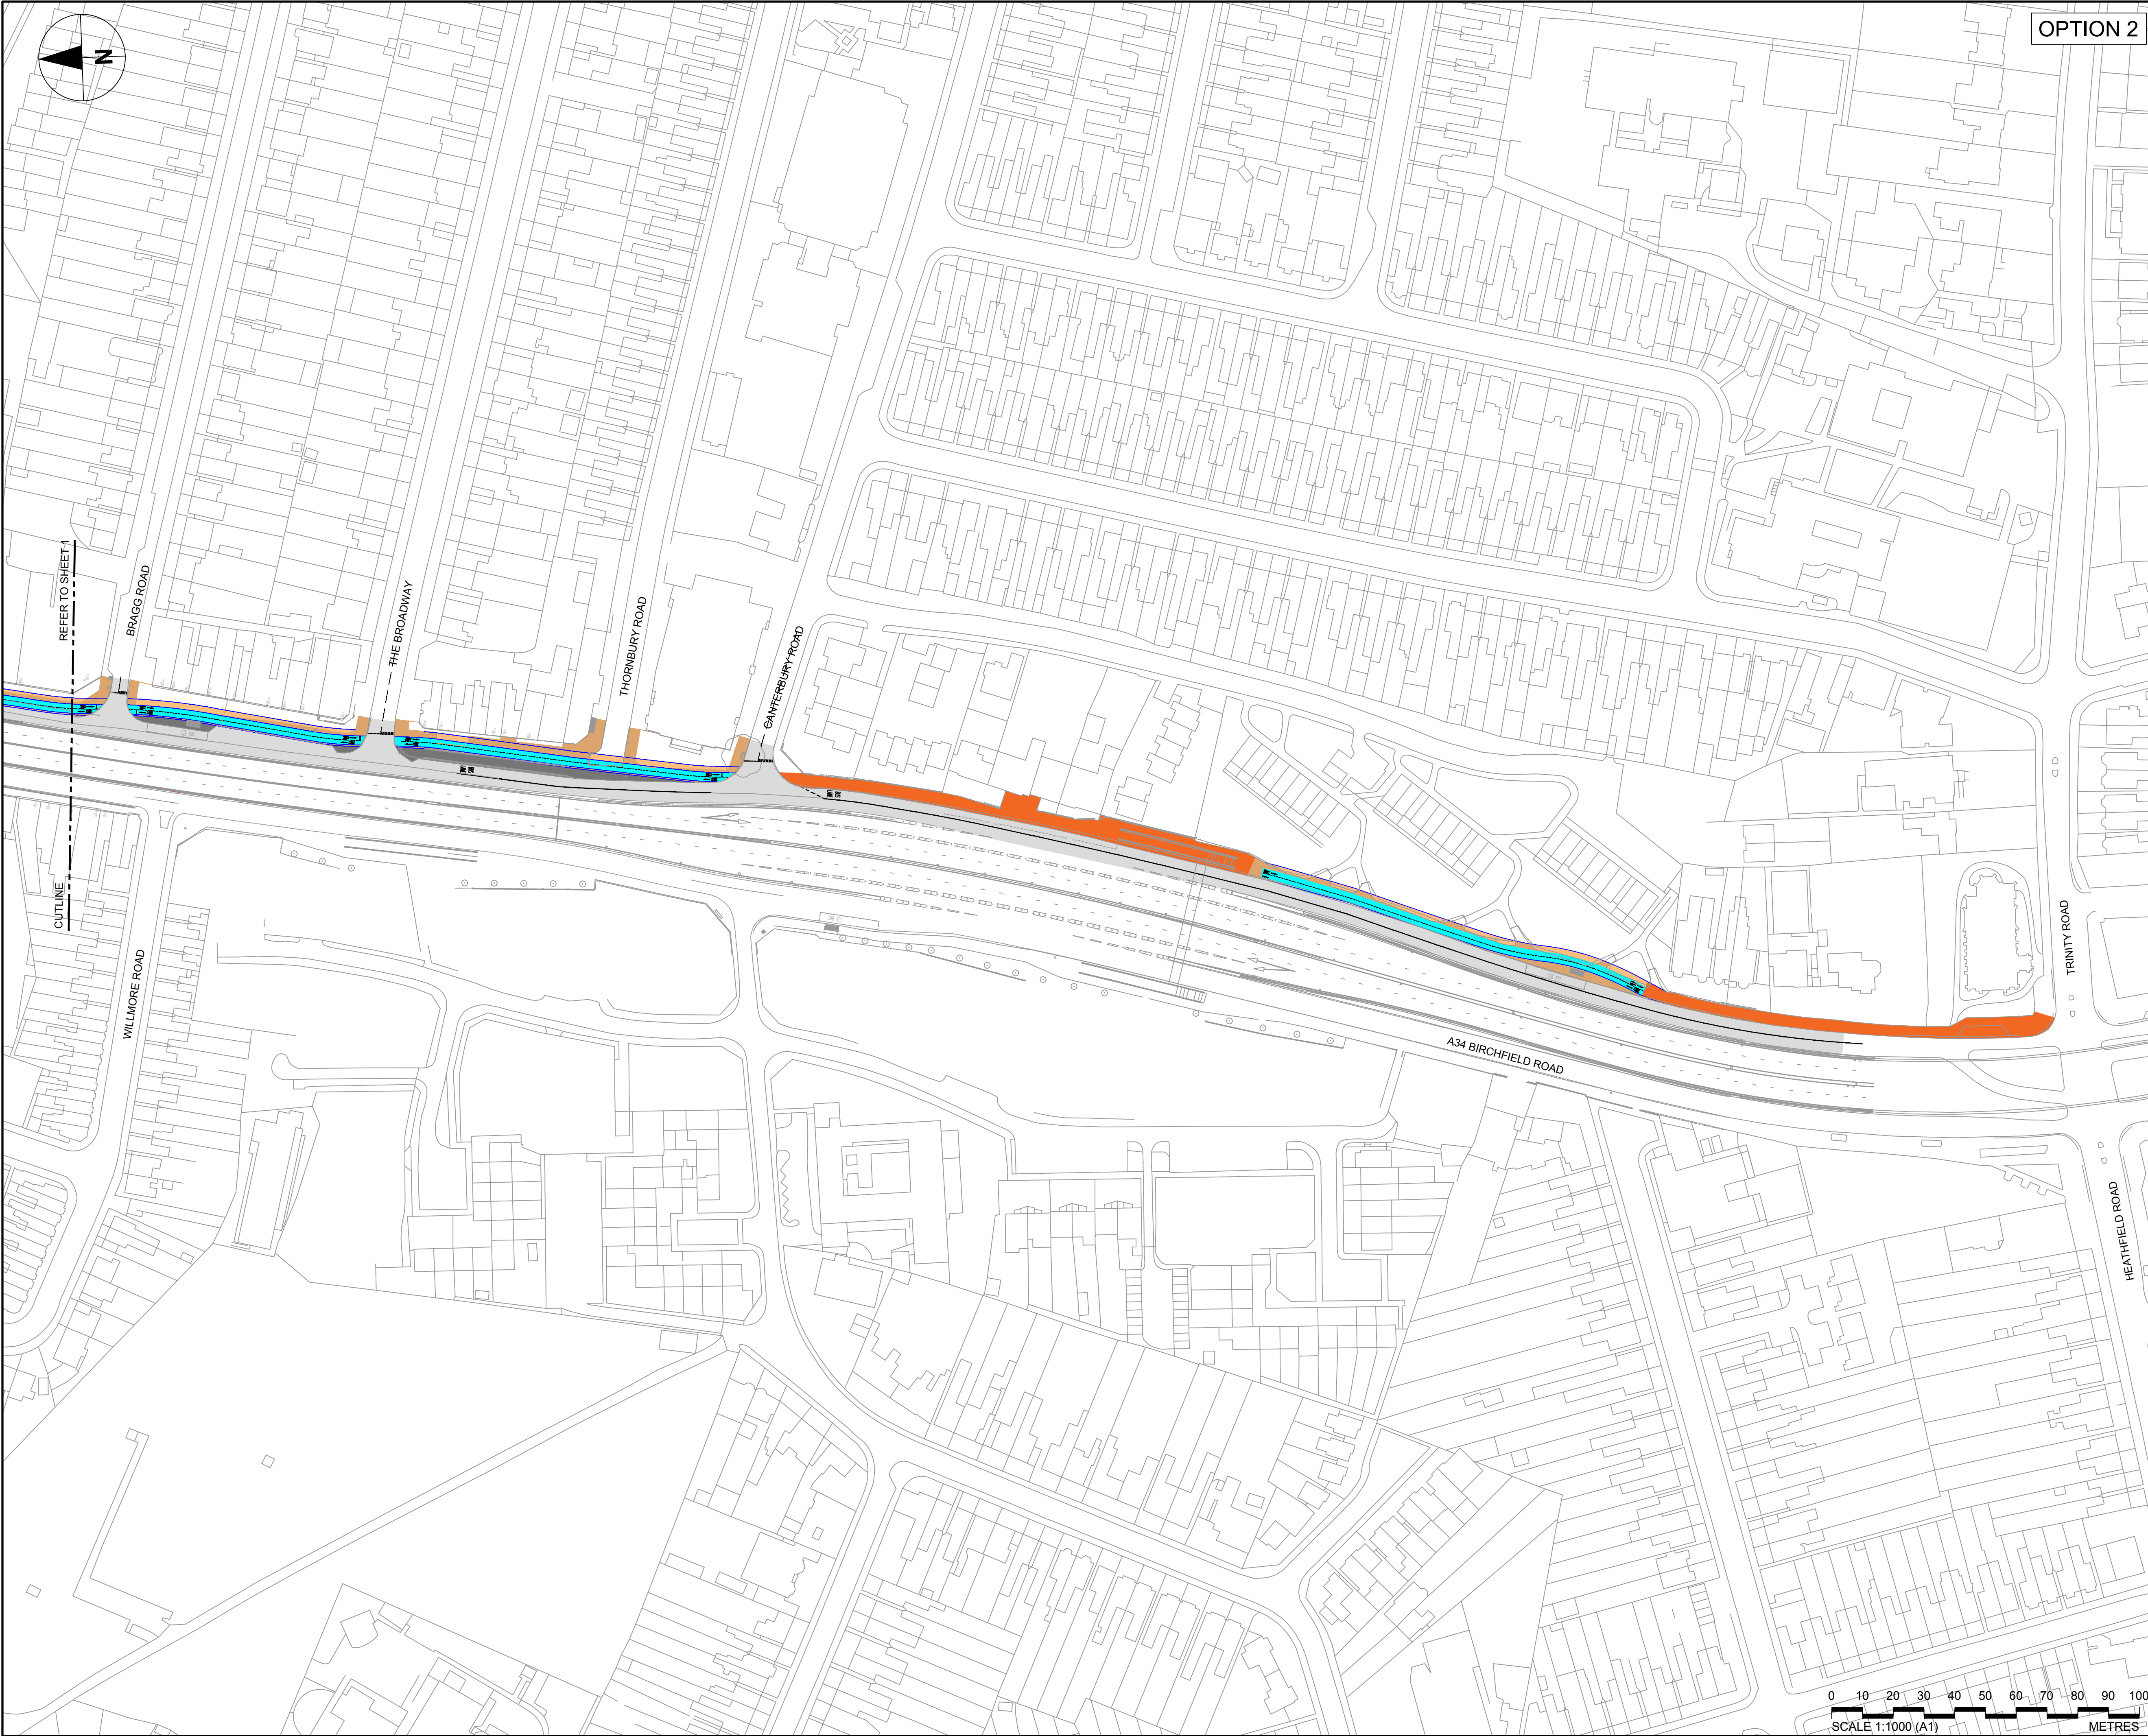

OPTION 2



PROJECT

A34 PERRY BARR INFRASTRUCTURE

CLIENT

CONSULTANT

AECOM
The Colmore Building
Colmore Circus Queensway
Birmingham
0121 262 1900 tel 0121 262 1999 fax
www.aecom.com

REGISTRATION

©Crown copyright. All rights reserved.
License Number 100019139

- NOTES
- INDICATIVE LAYOUT, PROPOSALS MAY CHANGE SUBJECT TO TRAFFIC MODELLING

KEY

- PROPOSED CARRIAGEWAY
- EXISTING CARRIAGEWAY
- PROPOSED FOOTWAY
- EXISTING FOOTWAY
- PROPOSED LANDSCAPING
- EXISTING LANDSCAPING
- PROPOSED CYCLE WAY
- PROPOSED SHARED USE
- PUBLIC REALM
- BUS INTERCHANGE TO BE RECONFIGURED
- PROPOSED KERB
- BUS STOP

ISSUE/REVISION

1	29/01/2019	DRAFT FOR COMMENT
I/R	DATE	DESCRIPTION

PROJECT NUMBER

60569200

SHEET TITLE

A34 PERRY BARR INFRASTRUCTURE
OPTION 2 SCHEME PLAN
REMOVAL OF FLYOVER AND CAPPING OF UNDERPASS

SHEET NUMBER

60264986-SKE-20-0000-C-0002