
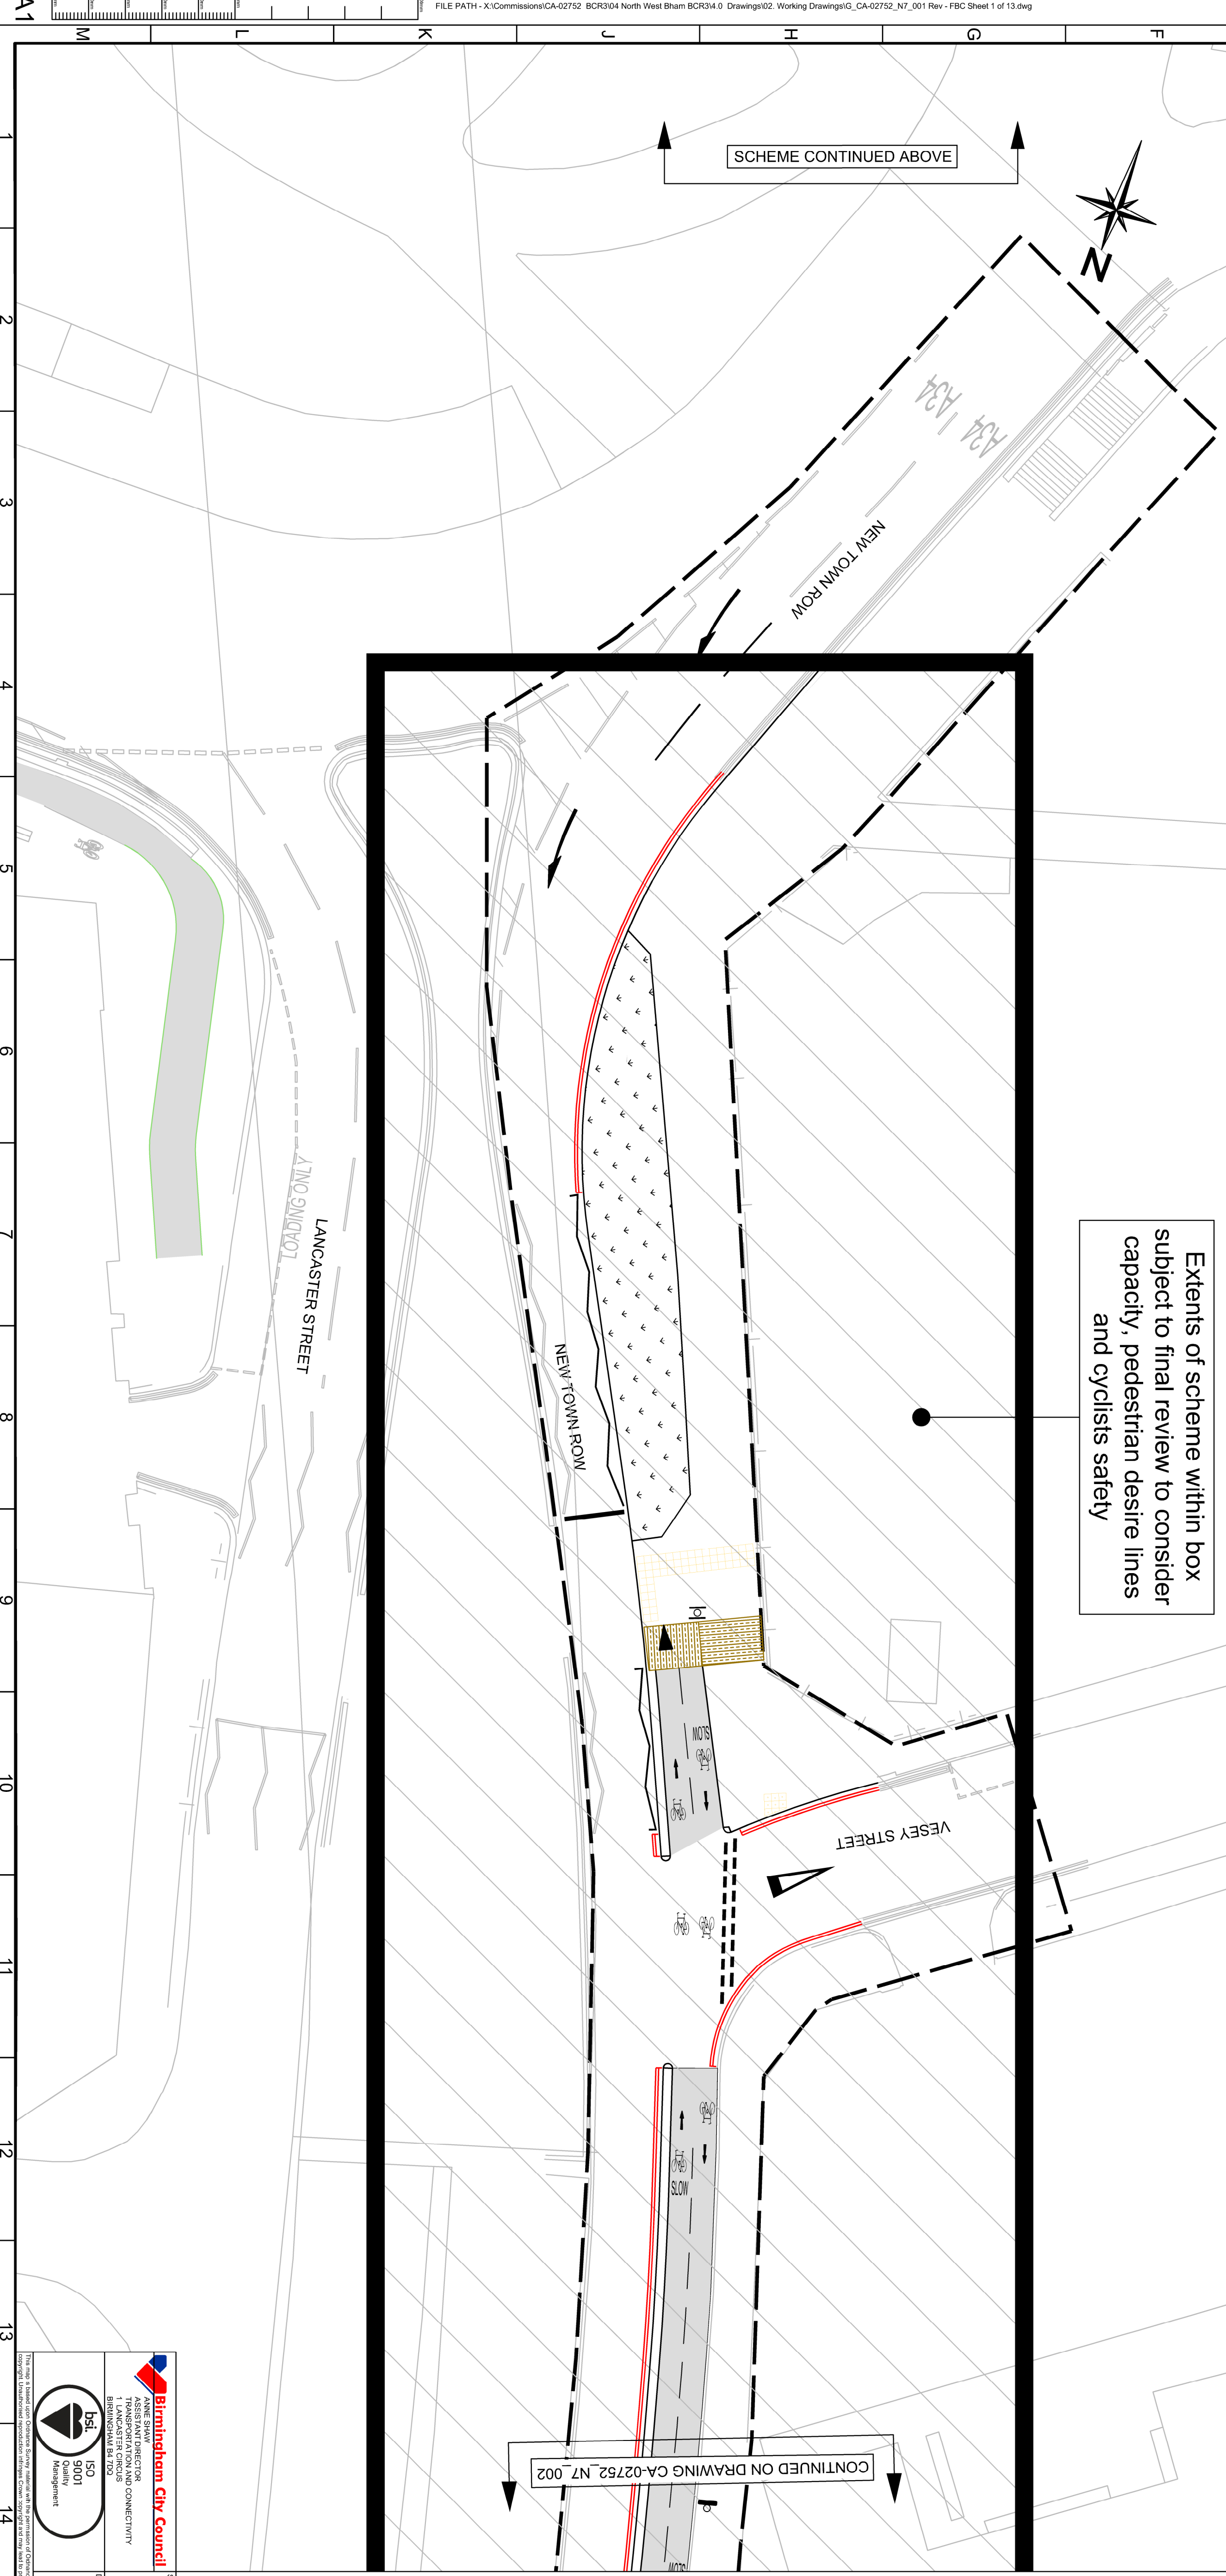


Notes :-

1. Do not scale from the drawing.

Key:.

- Scheme boundary
- Proposed kerb
- Proposed guardrail
- Proposed cycleway
- Proposed tactile paving
- Proposed corduroy tactile paving
- Proposed road marking
- Proposed bus stop location
- Proposed sign
- Proposed bollard
- Proposed traffic signals.
- Tree to be removed

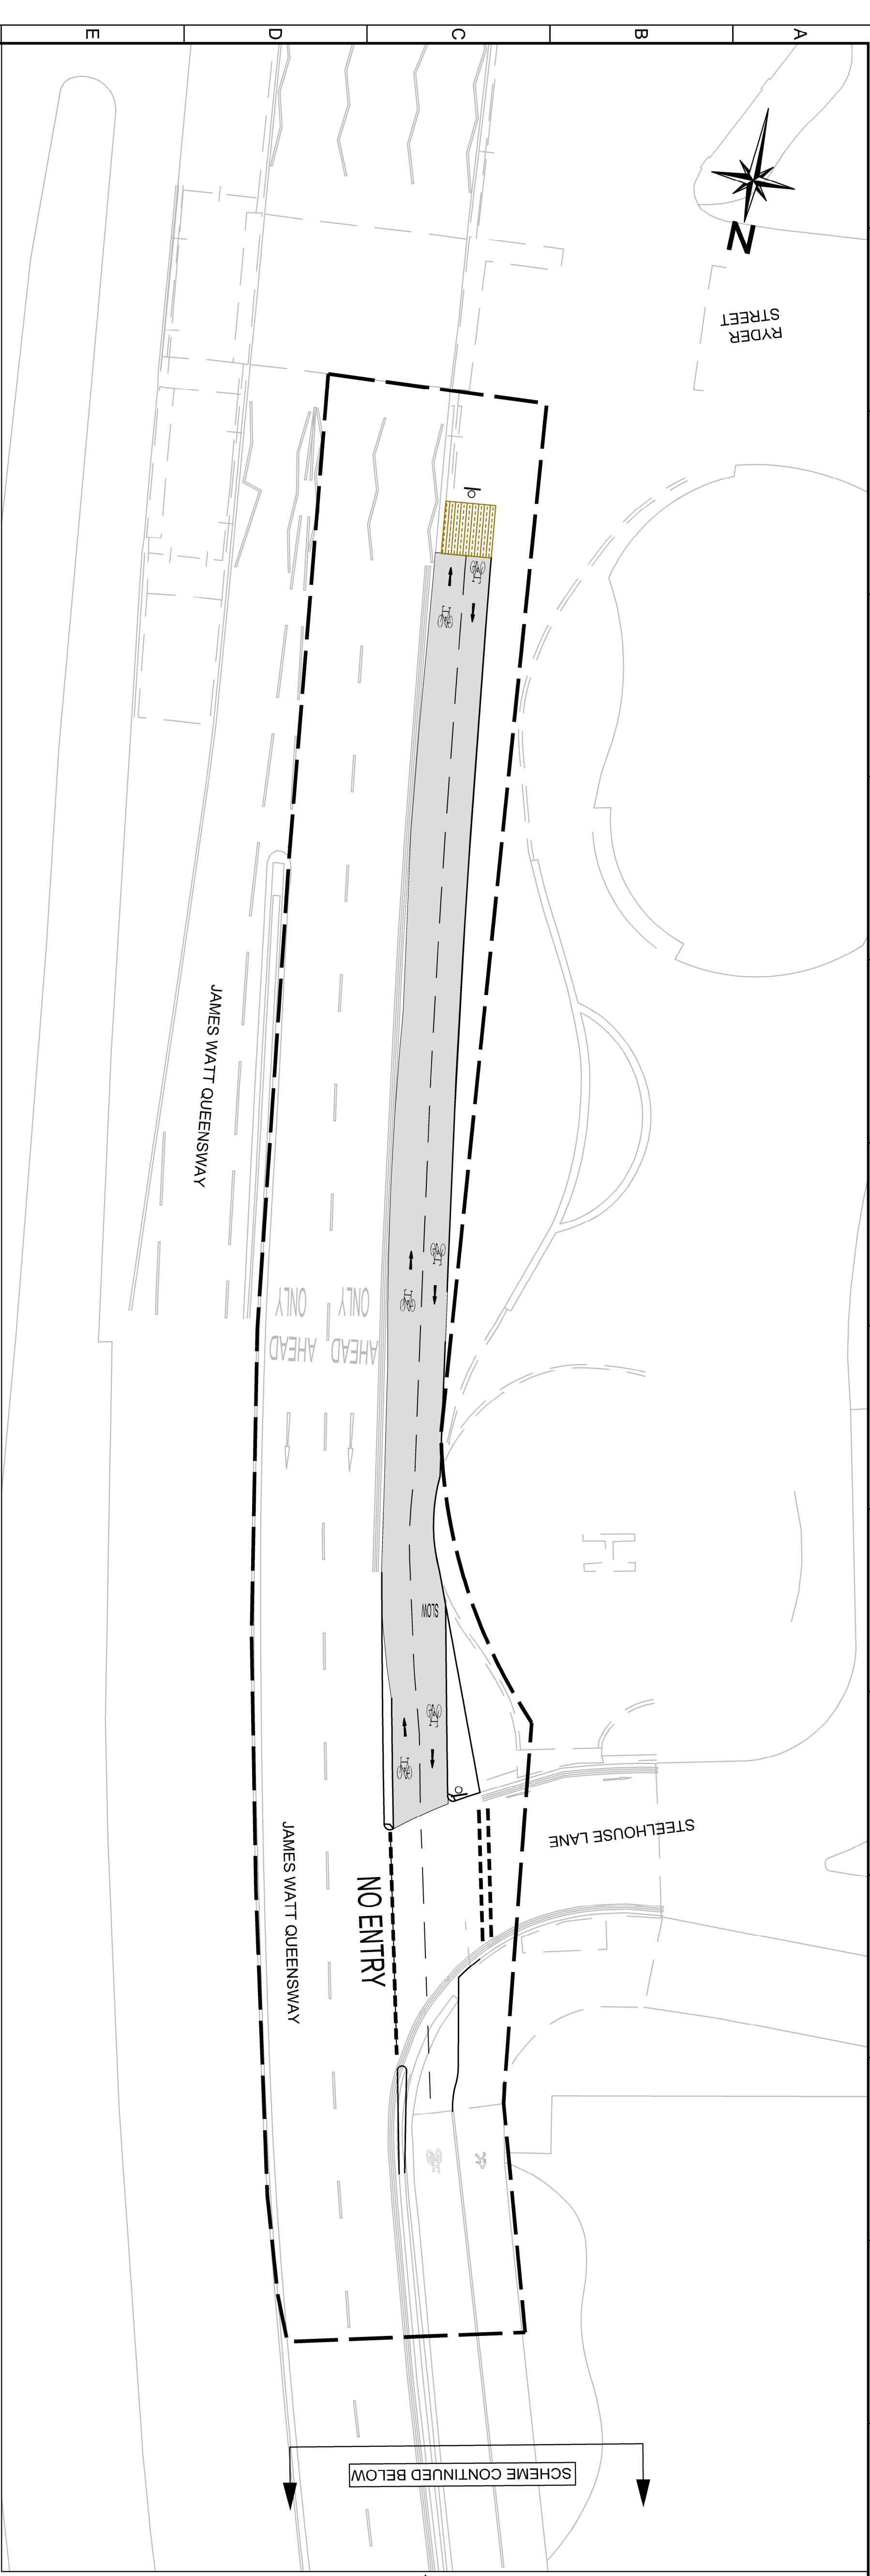

Birmingham City Council		SCHEME		NORTH WEST BIRMINGHAM	
Assistant Director 1. LANCASTER CIRCUITS 2. LANCASTER CIRCUITS 3. LANCASTER CIRCUITS		DRAWING		DATE	
BSI ISO 9001 Quality Management		FBC SCHEME DETAIL SHEET 1 OF 13		DRAWN	
1. CA-02752_N7_001		FBC		DESIGNER	
				SP	
				PH	
				1:200	