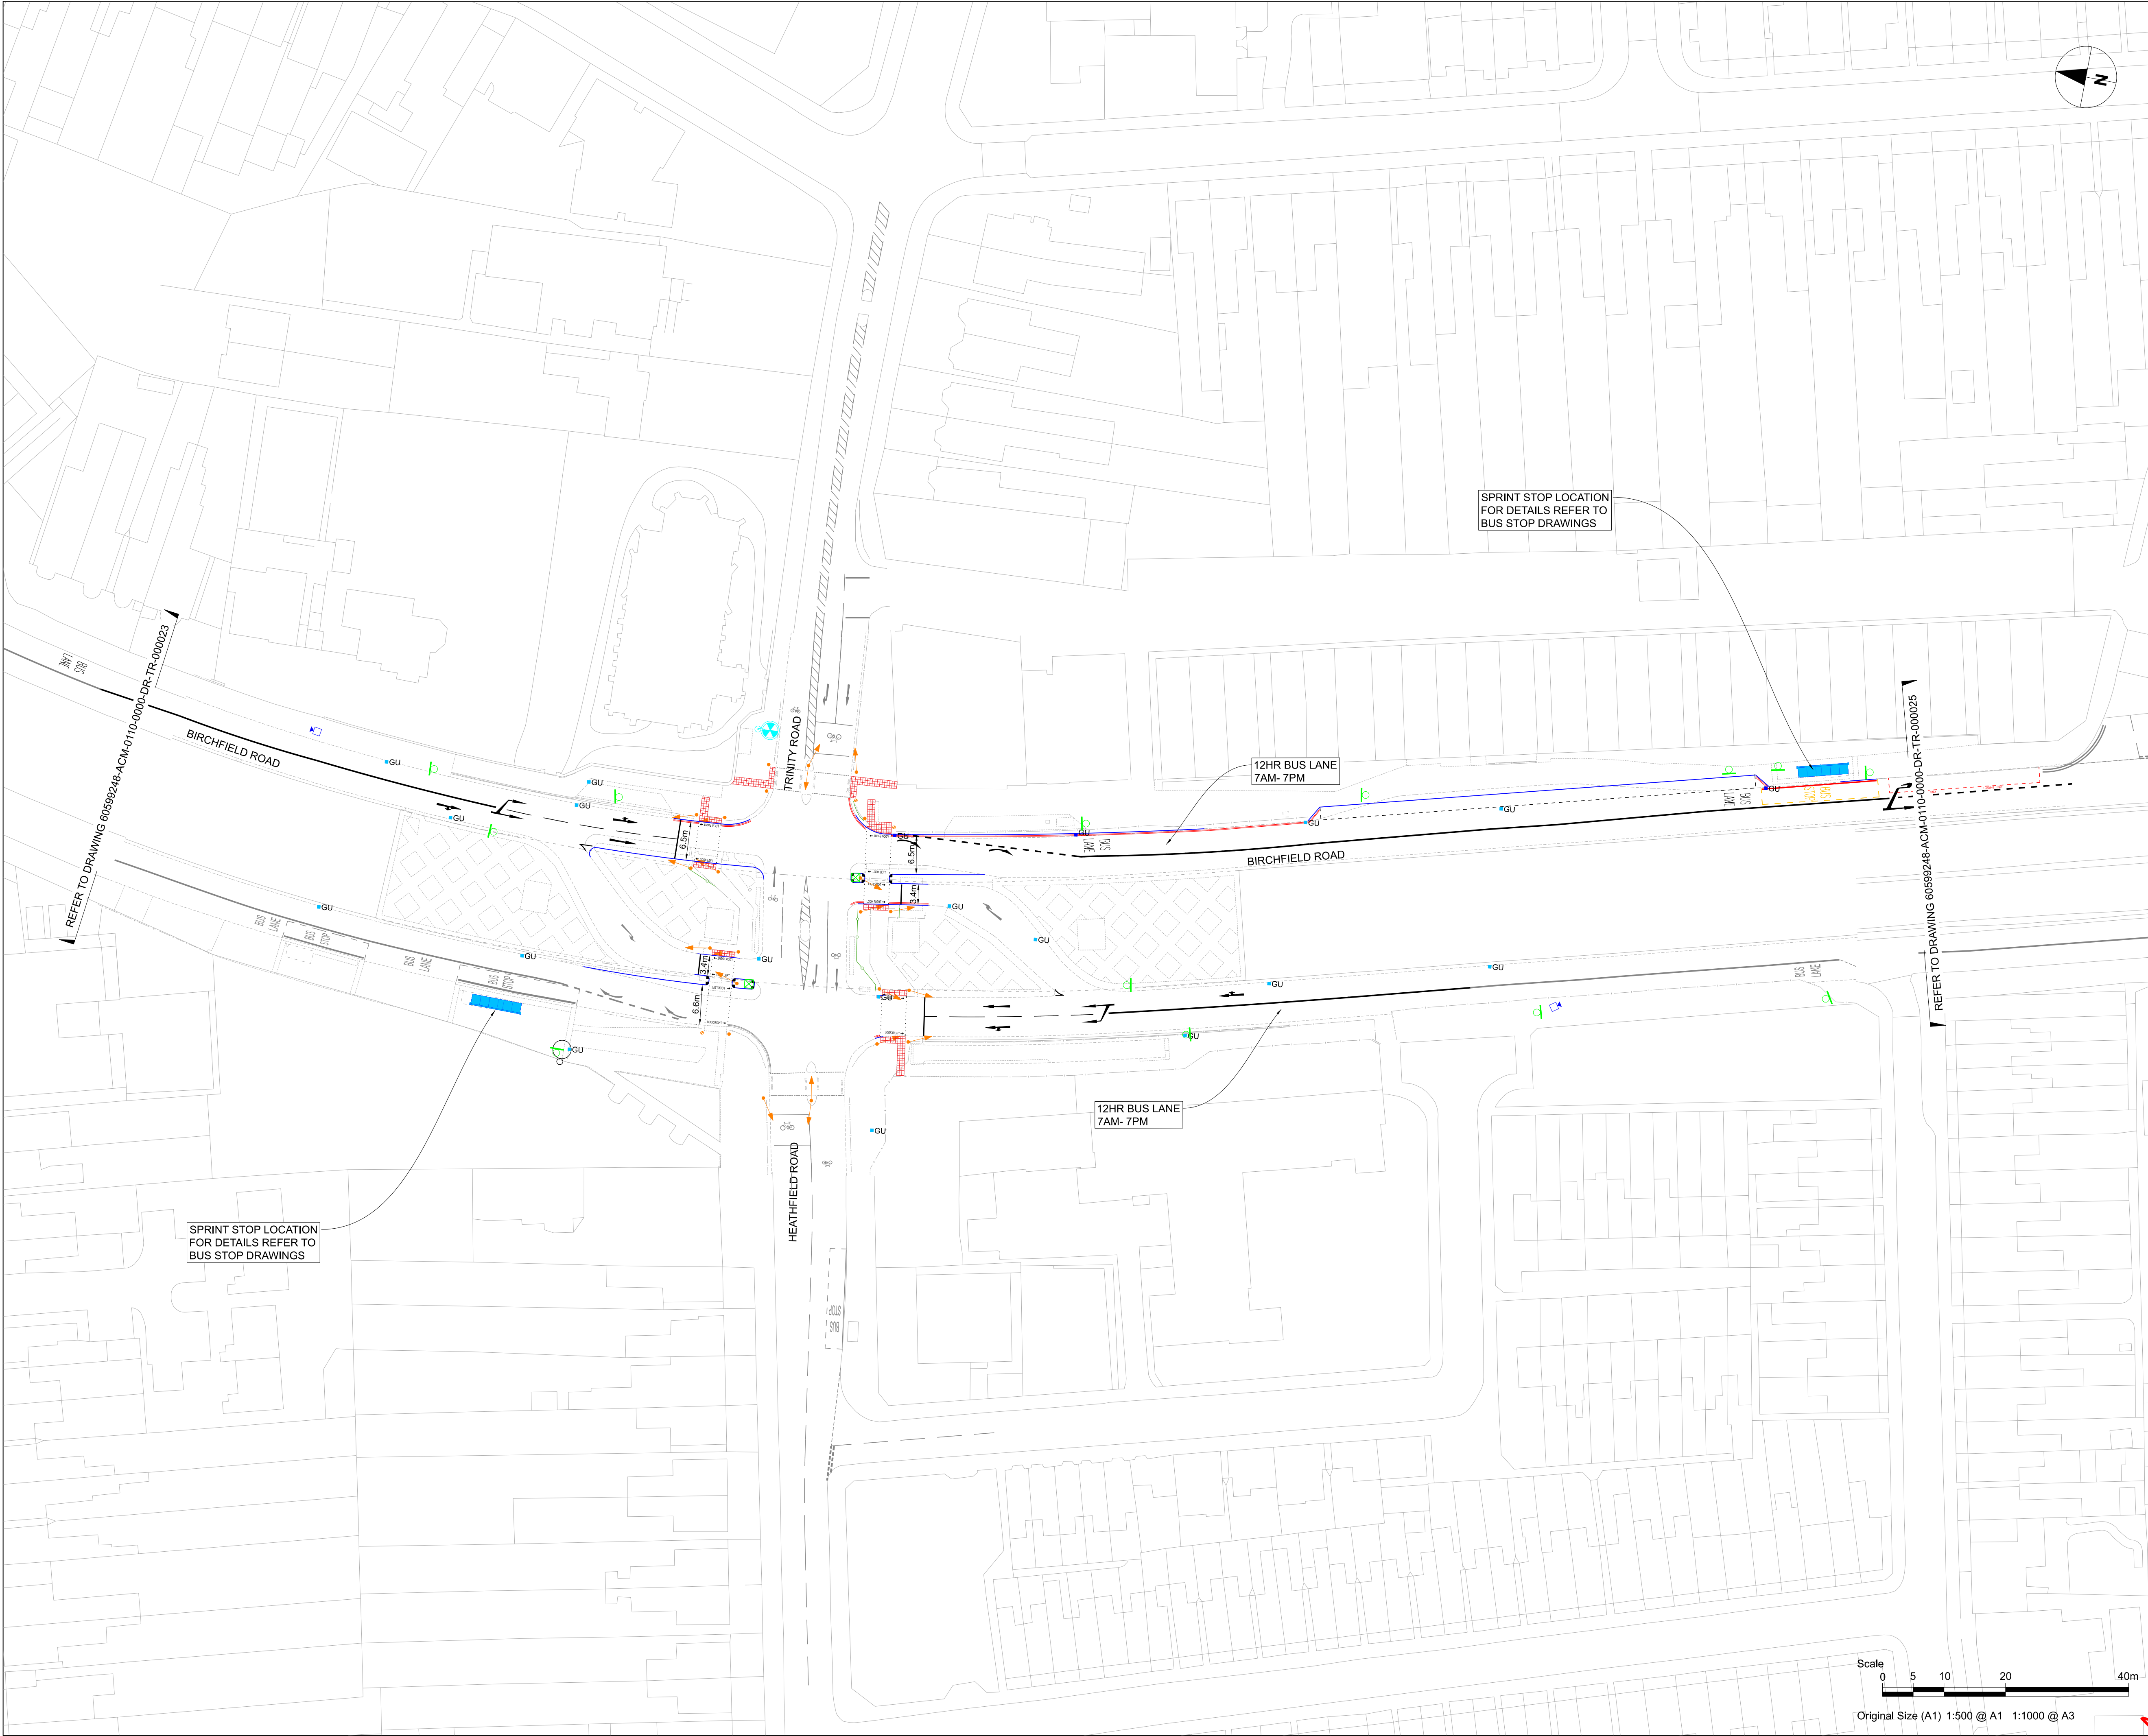


AECOM

PROJECT

A34 WALSALL TO BIRMINGHAM SPRINT BRT

CLIENT

Transport for West Midlands

CONSULTANT

AECOM

The Colmore Building

Colmore Circus Queensway

Birmingham

T:01212621900

www.aecom.com

REGISTRATION

Reproduced from the Ordnance Survey map with the permission of the controller of H.M. Stationery Office.

© Crown copyright reserved. Licence no. 100019139.

NOTES

1. ALL WORKS SHALL BE CARRIED OUT IN ACCORDANCE WITH THE CONTRACT SPECIFICATION AND THE MANUAL OF CONTRACT DOCUMENTS FOR HIGHWAY WORKS INCLUDING REVISION/AMENDMENTS AND ANY CLIENT SPECIFIC ADDITIONAL OR SUBSTITUTE CLAUSES.

2. ANY DISCREPANCIES, ERRORS OR OMISSIONS TO BE BROUGHT TO THE ATTENTION OF THE PROJECT MANAGER.

3. ALL DIMENSIONS TO BE CHECKED BEFORE COMMENCEMENT OF WORK ON SITE.

4. ALL DIMENSIONS IN METRES UNLESS OTHERWISE STATED.

KEY

PROPOSED KERB

PROPOSED EDGING

PROPOSED ROAD MARKING

EXISTING ROAD MARKING

SPRINT BUS SHELTER

TACTILE (UNCONTROLLED CROSSING)

TACTILE (CONTROLLED CROSSING)

PROPOSED SIGN

PROPOSED BOLLARD

PROPOSED FENCING

PROPOSED SAFETY BARRIER

PROPOSED LIGHTING COLUMN

EXISTING LIGHTING COLUMN TO REMAIN

PROPOSED GULLY

EXISTING GULLY TO REMAIN

PROPOSED VERGE

BUS LANE ENFORCEMENT CAMERA

PROPOSED TRAFFIC SIGNAL

ISSUE/REVISION

P01	11/11/19	First Issue
I/R	DATE	DESCRIPTION

ISSUE PURPOSE / SUITABILITY

SUITABLE FOR REVIEW & COMMENT

PROJECT NUMBER

60599248

SHEET TITLE

GENERAL ARRANGEMENT

SHEET 24

SHEET NUMBER

60599248-ACM-0110-0000-DR-TR-000024

NOT FOR CONSTRUCTION