

PROJECT

ERDINGTON
PARKING STUDY

CLIENT



APPENDIX F - INITIAL PROPOSALS

CONSULTANT

AECOM
Colmore Plaza
Colmore Circus Queensway
Birmingham, B4 6A
(0)121 2621900 tel (0)121 2621999 fax
www.aecom.com

KEY


- RESIDENT PERMIT HOLDERS ONLY
BAY MON-SAT 8AM-6PM
- RESIDENT PERMIT HOLDERS ONLY AREA
(SIGNED AT ENTRANCE/EXIT. NO
MARKINGS OR SIGNING ALONG EACH
STREET)
MON-SAT 8AM-6PM
- ALL PERMIT HOLDERS ONLY BAY
MON-SAT 8AM-6PM
- PAY FOR PARKING BAY -
MAX STAY 2 HOURS
MON-SAT 8AM-6PM
- PAY FOR PARKING BAY -
MAX STAY 4 HOURS
MON-SAT 8AM-6PM
- PAY FOR PARKING BAY -
MAX STAY 4 HOURS MON-SAT
10AM-6PM &
NO WAITING MON-SAT 7.30AM-10AM
- MOTORCYCLE BAY AT ANY TIME
- DISABLED BLUE BADGE HOLDER BAY
- LIMITED WAITING -
MAX STAY 2 HOURS
MON-SAT 8AM-6PM
- LIMITED WAITING -
MAX STAY 1 HOUR
MON-FRI 9AM-5PM
- LIMITED WAITING -
MAX STAY 2 HOURS
MON-FRI 8AM-6PM
- NO STOPPING AT ANY TIME EXCEPT TAXIS
- NO WAITING
MON-SAT 8AM-6PM
- NO WAITING AT ANY TIME
- NO WAITING AT ANY TIME AND NO
LOADING MON-SAT 8AM-6PM

OVERNIGHT PARKING BAN FOR GOODS VEHICLES
ON AVENUE ROAD, OXFORD ROAD, RESERVOIR
ROAD, SOUTH ROAD, SUMMER ROAD AND SUTTON
NEW ROAD TO REMAIN

ISSUE/REVISION

R	28/10/2015	Final
R	14/10/2015	Revision
I	22/07/2015	Draft
I/R	DATE	DESCRIPTION

KEY PLAN

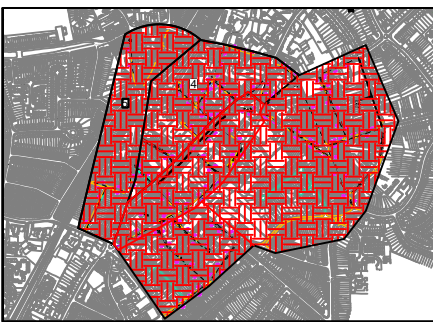

PROJECT NUMBER


60344831

SHEET TITLE

ERDINGTON PARKING SCHEME
OVERVIEW
NOT TO SCALE

SHEET NUMBER

60344831-SHT-10-ER-001

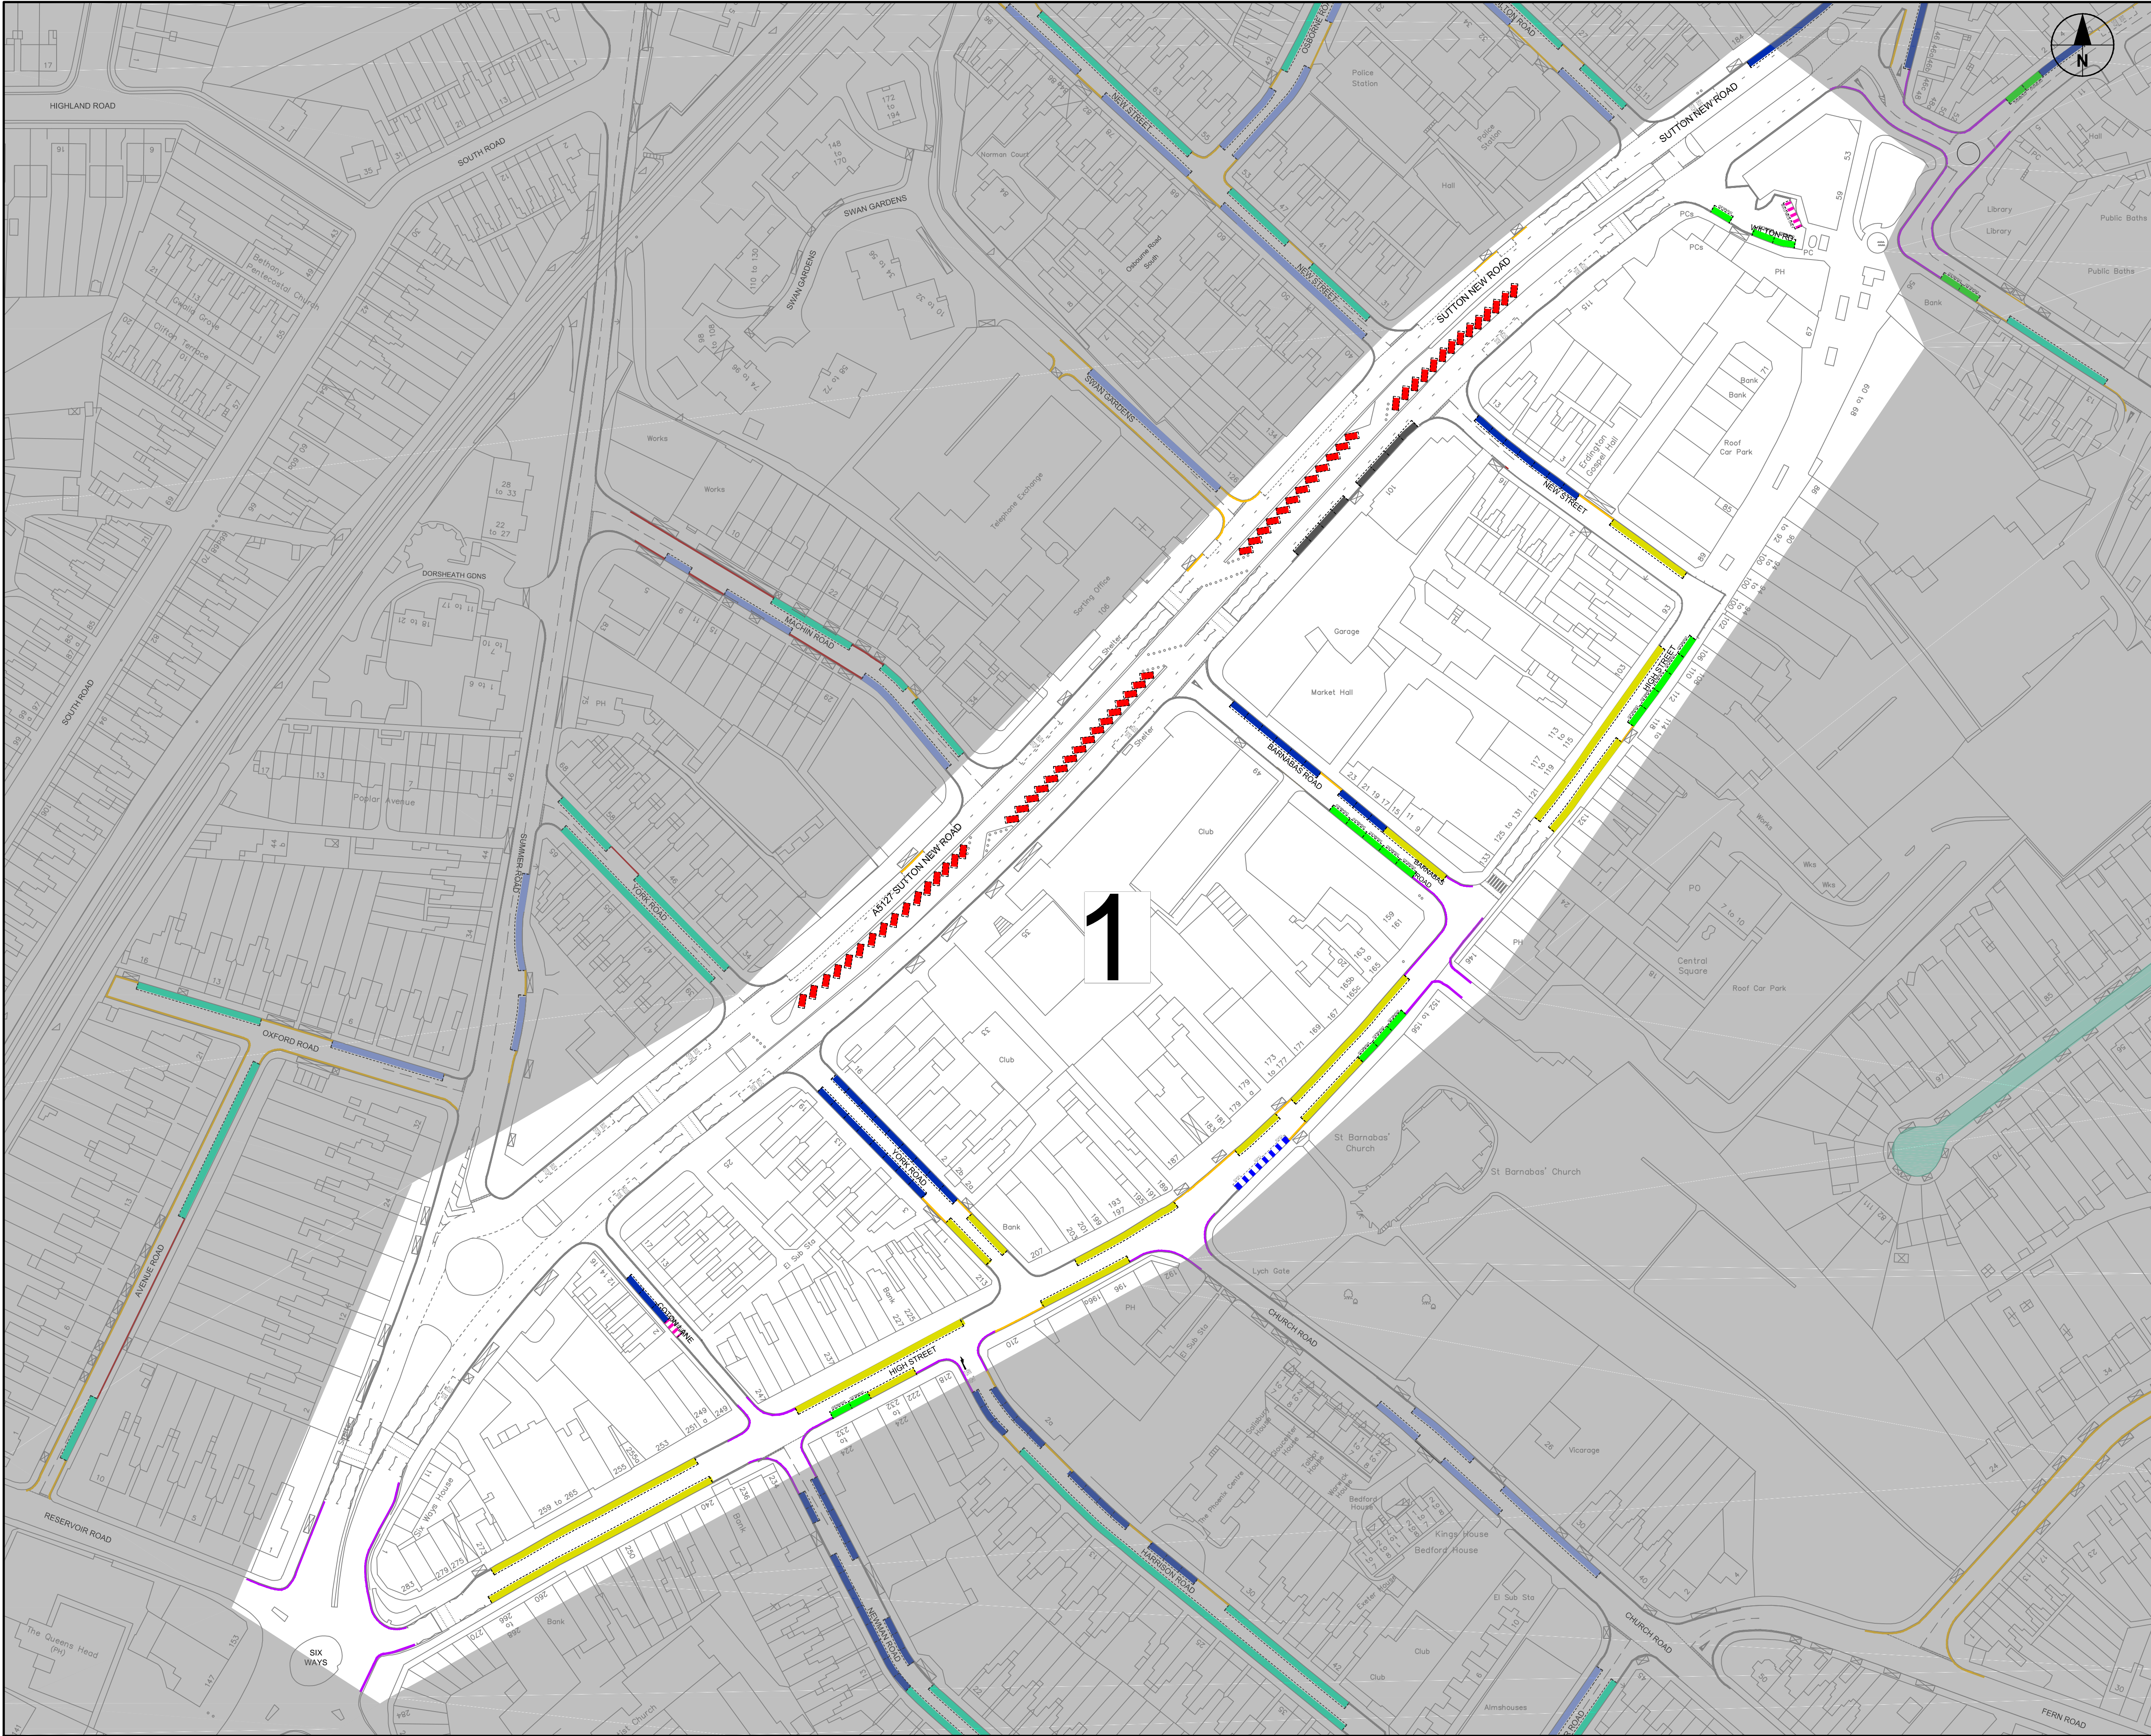

AECOM

PROJECT

**ERDINGTON
PARKING STUDY**

CLIENT



CONSULTANT

AECOM
Colmore Plaza
Colmore Circus Queensway
Birmingham, B4 6A
(0)121 2621900 tel (0)121 2621999 fax
www.aecom.com
KEY


- PAY FOR PARKING BAY -
MAX STAY 2 HOURS
MON-SAT 8AM-6PM
- PAY FOR PARKING BAY -
MAX STAY 4 HOURS
MON-SAT 8AM-6PM
- PAY FOR PARKING BAY -
MAX STAY 4 HOURS MON-SAT
10AM-6PM &
NO WAITING MON-SAT 7.30AM-10AM
- MOTORCYCLE BAY AT ANY TIME
- DISABLED BLUE BADGE HOLDER BAY
- LIMITED WAITING -
MAX STAY 2 HOURS
MON-SAT 8AM-6PM
- NO STOPPING AT ANY TIME EXCEPT TAXIS
- NO WAITING AT ANY TIME
- NO WAITING AT ANY TIME AND NO
LOADING MON-SAT 8AM-6PM

OVERNIGHT PARKING BAN FOR GOODS VEHICLES
ON AVENUE ROAD, OXFORD ROAD, RESERVOIR
ROAD, SOUTH ROAD, SUMMER ROAD AND SUTTON
NEW ROAD TO REMAIN

ISSUE/REVISION

R	28/10/2015	Final
R	14/10/2015	Revision
I	22/07/2015	Draft
I/R	DATE	DESCRIPTION

KEY PLAN

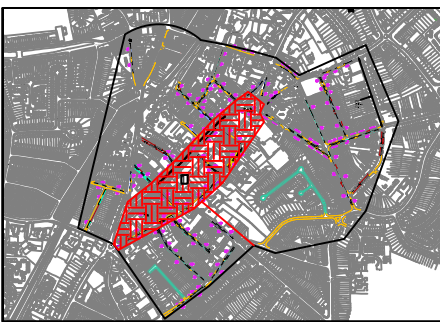

PROJECT NUMBER


60344831

SHEET TITLE

ERDINGTON PARKING SCHEME
AREA 1
NOT TO SCALE

SHEET NUMBER

60344831-SHT-10-ER-001

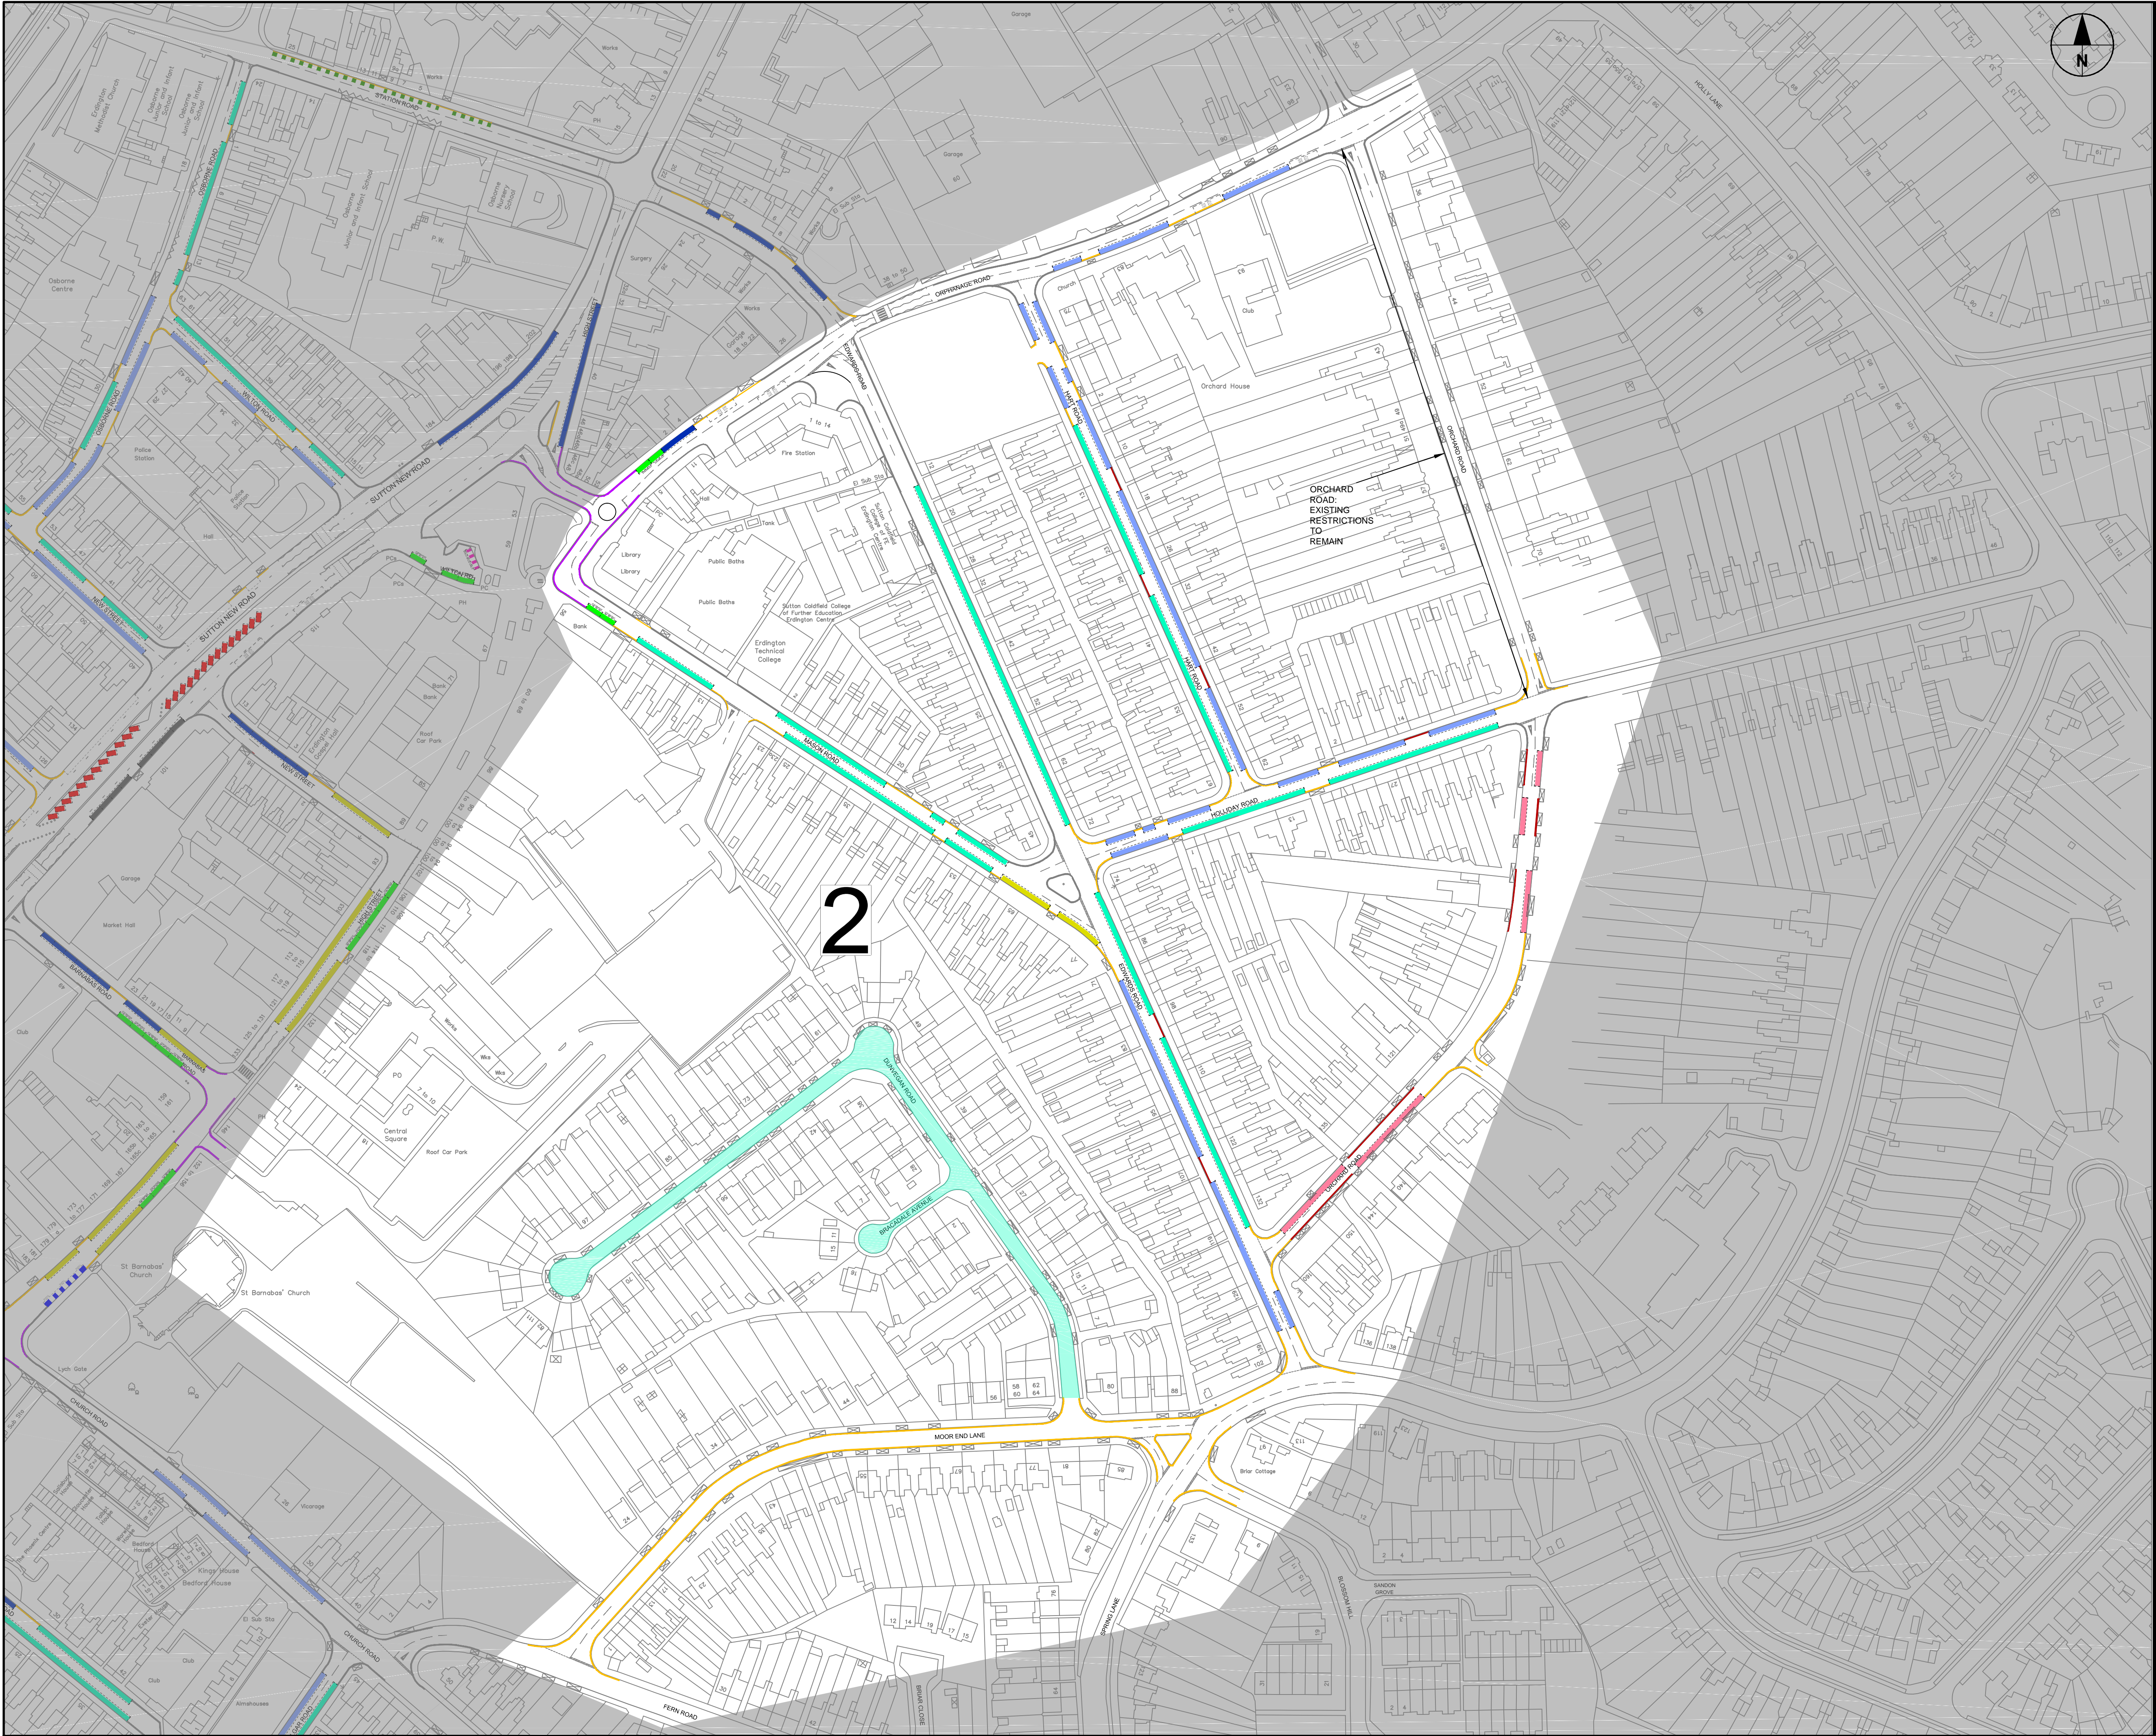

PROJECT

ERDINGTON
PARKING STUDY

CLIENT



CONSULTANT

AECOM
Colmore Plaza
Colmore Circus Queensway
Birmingham, B4 6A
(0)121 2621900 tel (0)121 2621999 fax
www.aecom.com


KEY

- RESIDENT PERMIT HOLDERS ONLY
BAY MON-SAT 8AM-6PM
- RESIDENT PERMIT HOLDERS ONLY AREA
(SIGNED AT ENTRANCE/EXIT. NO
MARKINGS OR SIGNING ALONG EACH
STREET)
MON-SAT 8AM-6PM
- ALL PERMIT HOLDERS ONLY BAY
MON-SAT 8AM-6PM
- PAY FOR PARKING BAY -
MAX STAY 2 HOURS
MON-SAT 8AM-6PM
- DISABLED BLUE BADGE HOLDER BAY
- LIMITED WAITING -
MAX STAY 2 HOURS
MON-SAT 8AM-6PM
- LIMITED WAITING -
MAX STAY 1 HOUR
MON-FRI 9AM-5PM
- NO WAITING
MON-SAT 8AM-6PM
- NO WAITING AT ANY TIME
- NO WAITING AT ANY TIME AND NO
LOADING MON-SAT 8AM-6PM

ISSUE/REVISION

R	28/10/2015	Final
R	14/10/2015	Revision
I	22/07/2015	Draft
I/R	DATE	DESCRIPTION

KEY PLAN

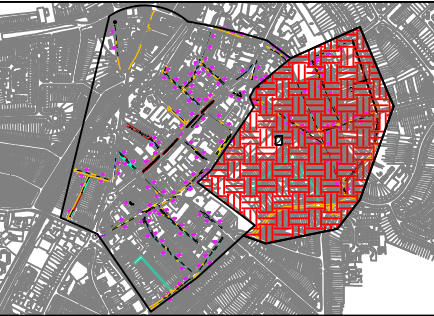

PROJECT NUMBER



60344831

SHEET TITLE

ERDINGTON PARKING SCHEME
AREA 2
NOT TO SCALE

SHEET NUMBER

60344831-SHT-10-ER-002

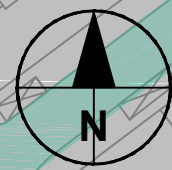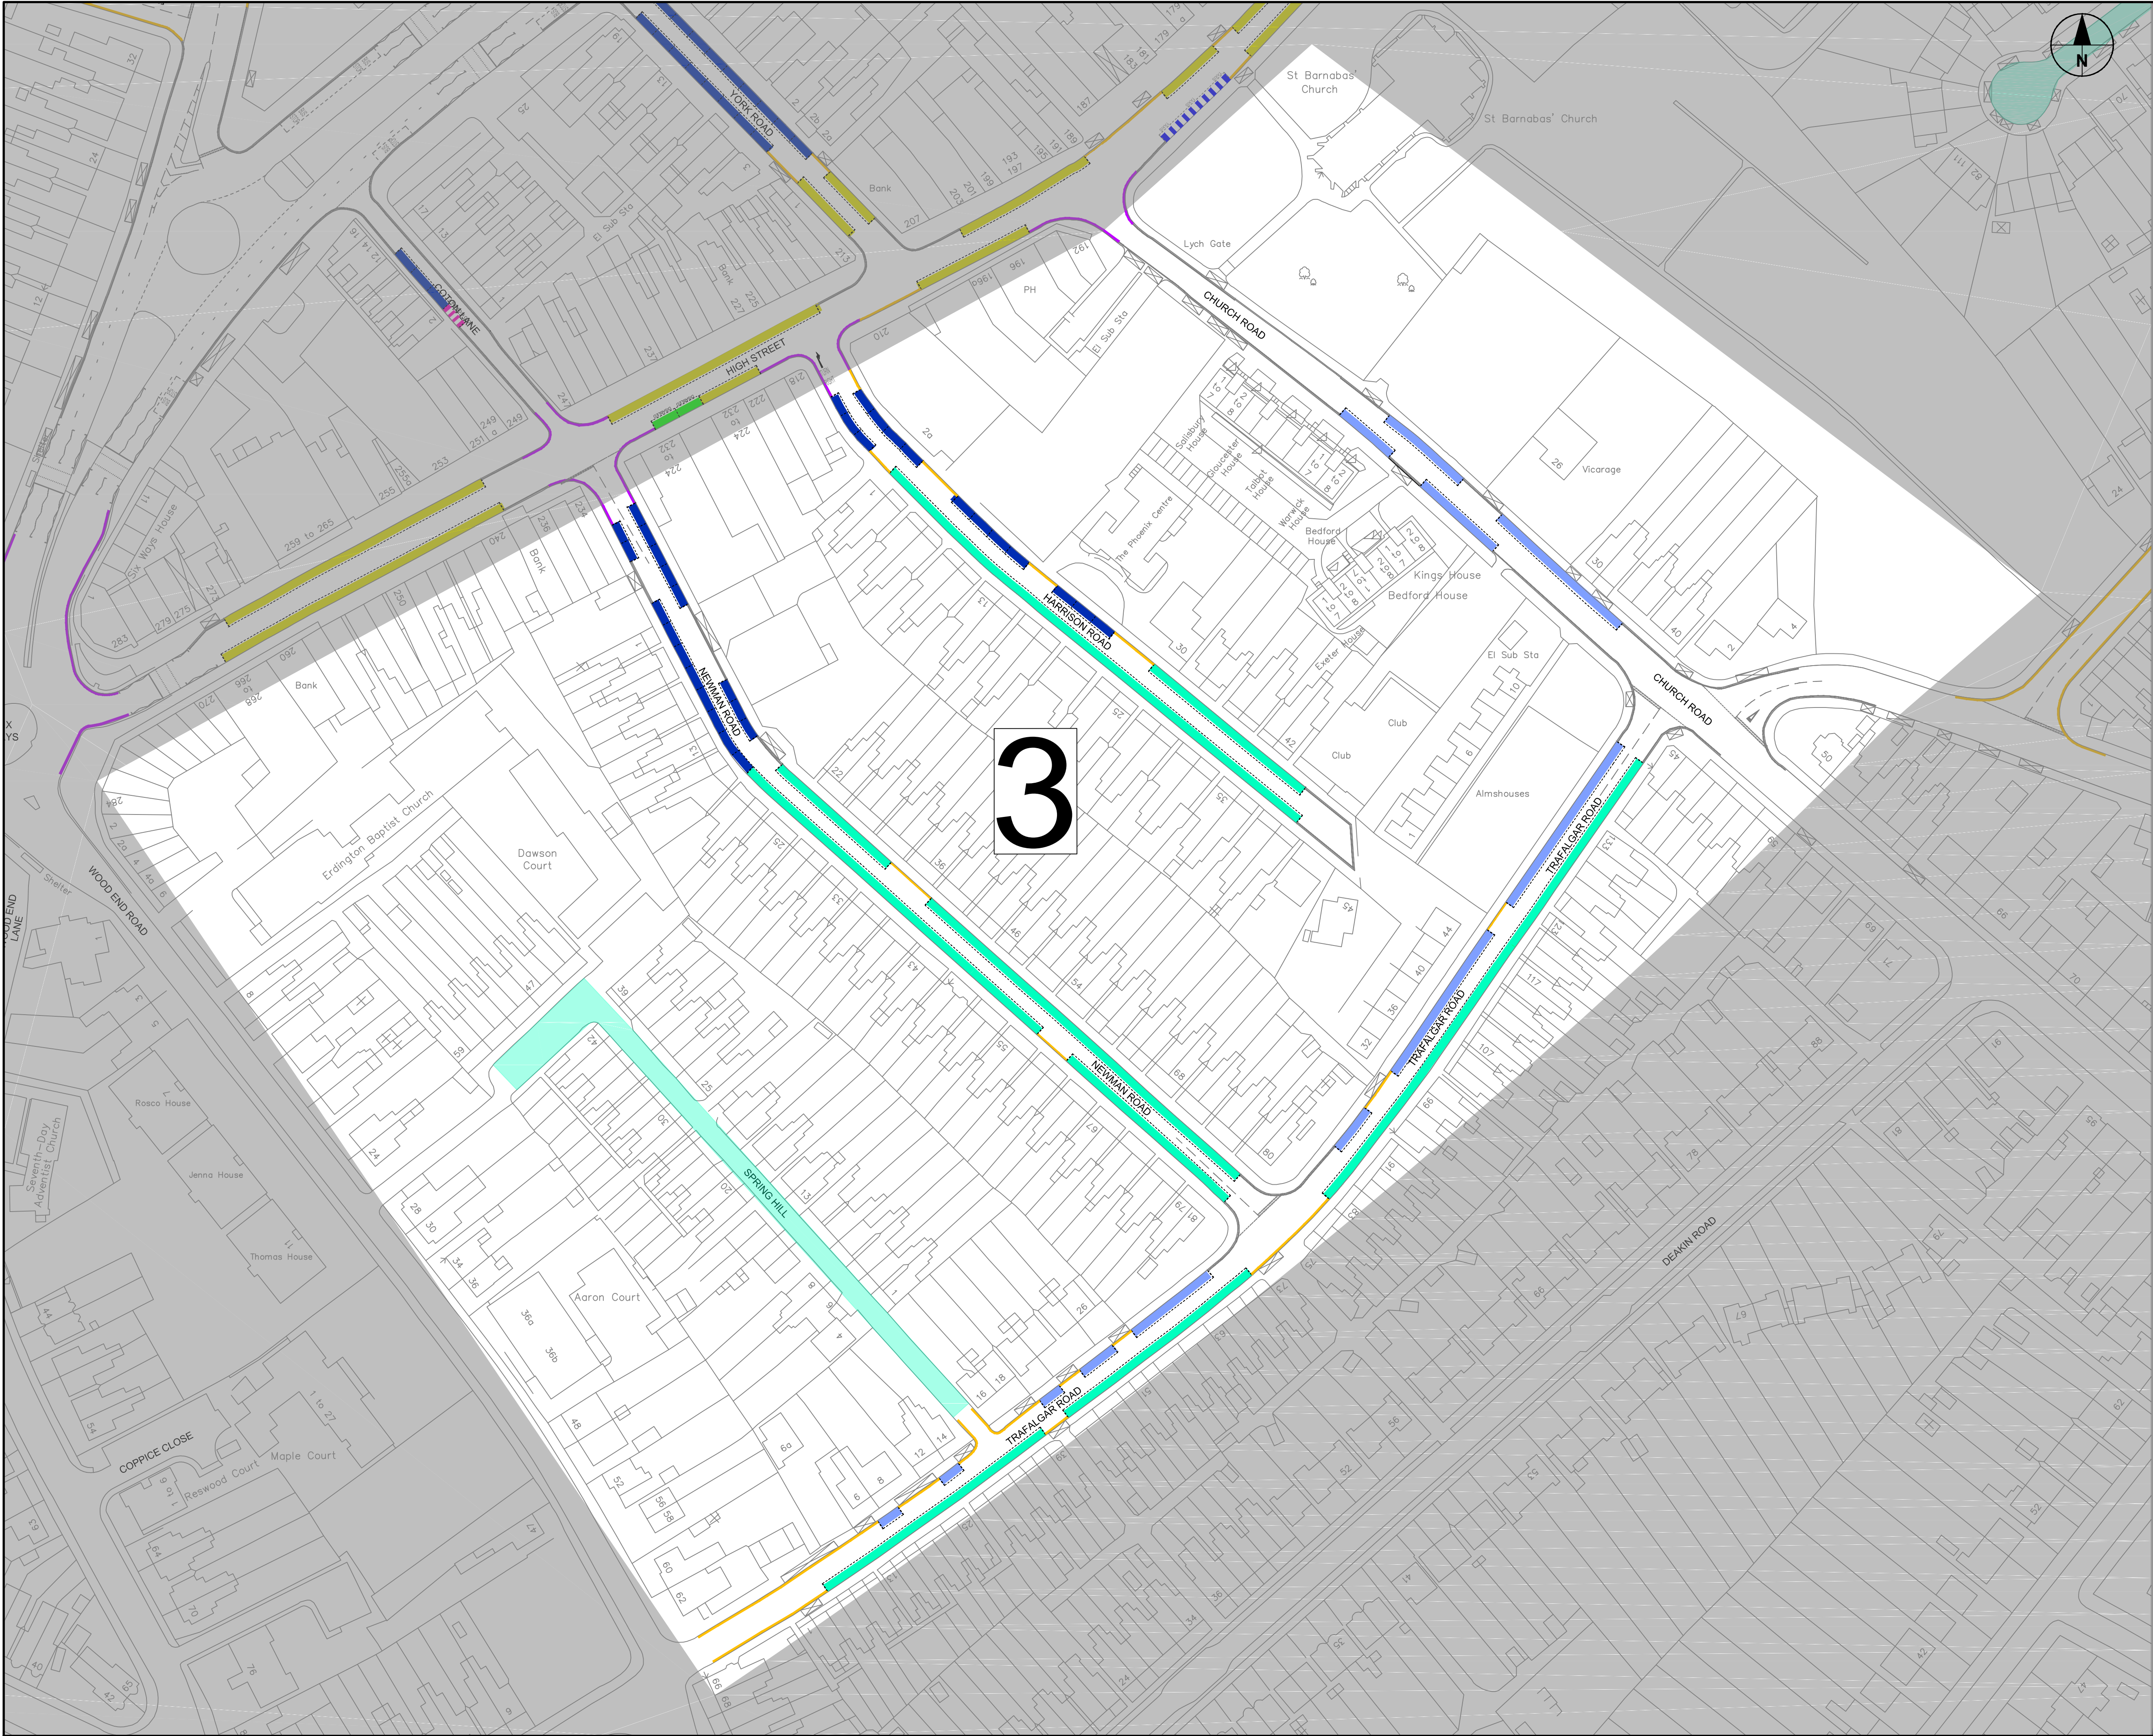

AECOM

PROJECT

**ERDINGTON
PARKING STUDY**

CLIENT



CONSULTANT

AECOM
Colmore Plaza
Colmore Circus Queensway
Birmingham, B4 6A
(0)121 2621900 tel (0)121 2621999 fax
www.aecom.com


KEY

- RESIDENT PERMIT HOLDERS ONLY
BAY MON-FRI 8AM-6PM
- RESIDENT PERMIT HOLDERS ONLY AREA
(SIGNED AT ENTRANCE/EXIT. NO
MARKINGS OR SIGNING ALONG EACH
STREET)
MON-FRI 8AM-6PM
- ALL PERMIT HOLDERS ONLY BAY
MON-FRI 8AM-6PM
- PAY FOR PARKING BAY -
MAX STAY 2 HOURS
MON-FRI 8AM-6PM
- NO WAITING
MON-FRI 8AM-6PM
- NO WAITING AT ANY TIME
- NO WAITING AT ANY TIME AND NO
LOADING MON-FRI 8AM-6PM

ISSUE/REVISION

R	28/10/2015	Final
R	14/10/2015	Revision
I	22/07/2015	Draft
I/R	DATE	DESCRIPTION

KEY PLAN

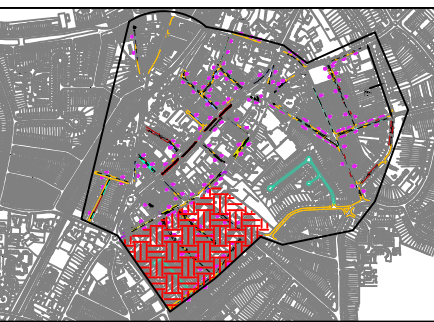

PROJECT NUMBER


60344831

SHEET TITLE

ERDINGTON PARKING SCHEME
AREA 3
NOT TO SCALE

SHEET NUMBER

60344831-SHT-10-ER-003

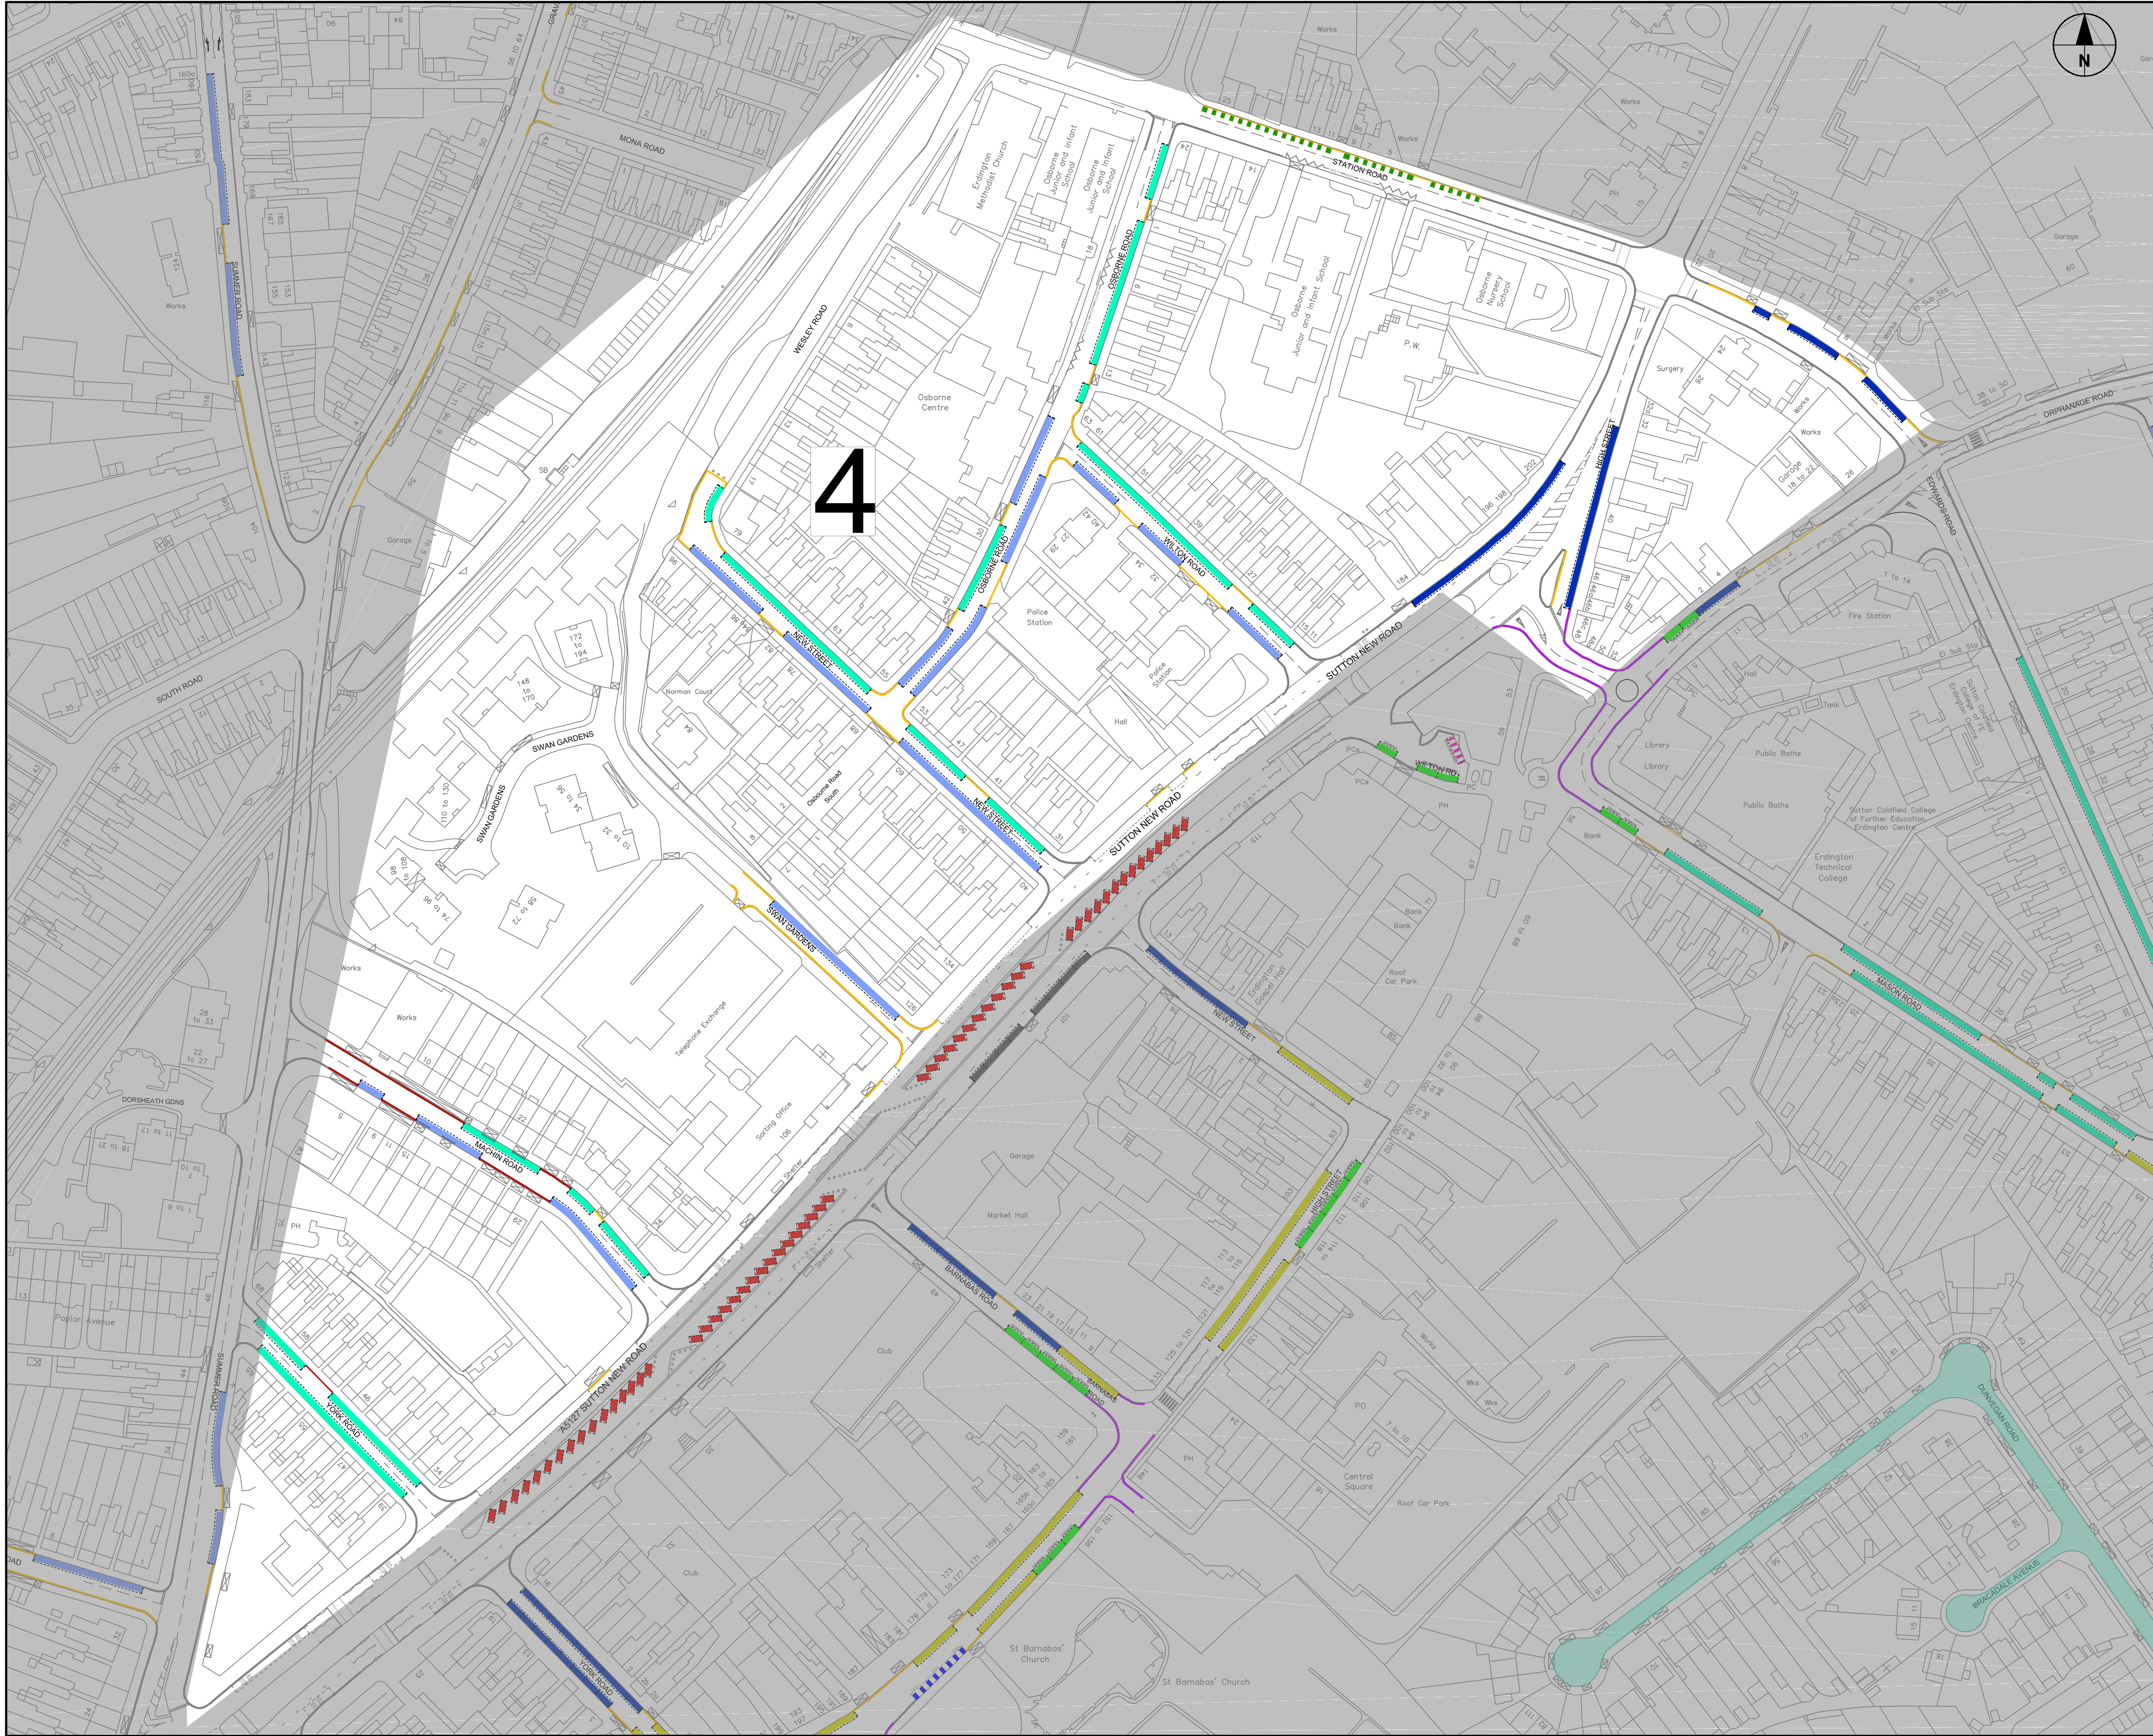

PROJECT

ERDINGTON
PARKING STUDY

CLIENT



CONSULTANT

AECOM
Colmore Plaza
Colmore Circus Queensway
Birmingham, B4 6A
(0)121 2621900 tel (0)121 2621999 fax
www.aecom.com

KEY


- RESIDENT PERMIT HOLDERS ONLY
BAY MON-FRI 8AM-6PM
- ALL PERMIT HOLDERS ONLY BAY
MON-FRI 8AM-6PM
- PAY FOR PARKING BAY -
MAX STAY 2 HOURS
MON-FRI 8AM-6PM
- LIMITED WAITING -
MAX STAY 2 HOURS
MON-FRI 8AM-6PM
- NO WAITING
MON-FRI 8AM-6PM
- NO WAITING AT ANY TIME
- NO WAITING AT ANY TIME AND NO
LOADING MON-FRI 8AM-6PM

OVERNIGHT PARKING BAN FOR GOODS VEHICLES
ON AVENUE ROAD, OXFORD ROAD, RESERVOIR
ROAD, SOUTH ROAD, SUMMER ROAD AND SUTTON
NEW ROAD TO REMAIN

ISSUE/REVISION

R	28/10/2015	Final
R	14/10/2015	Revision
I	22/07/2015	Draft
I/R	DATE	DESCRIPTION

KEY PLAN

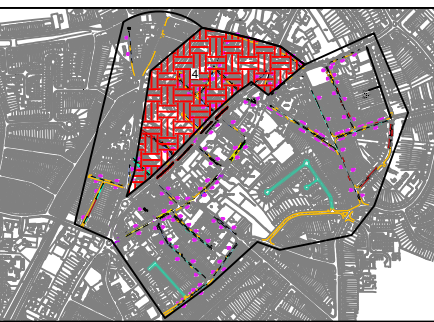

PROJECT NUMBER


60344831

SHEET TITLE

ERDINGTON PARKING SCHEME
AREA 4
NOT TO SCALE

SHEET NUMBER

60344831-SHT-10-ER-004

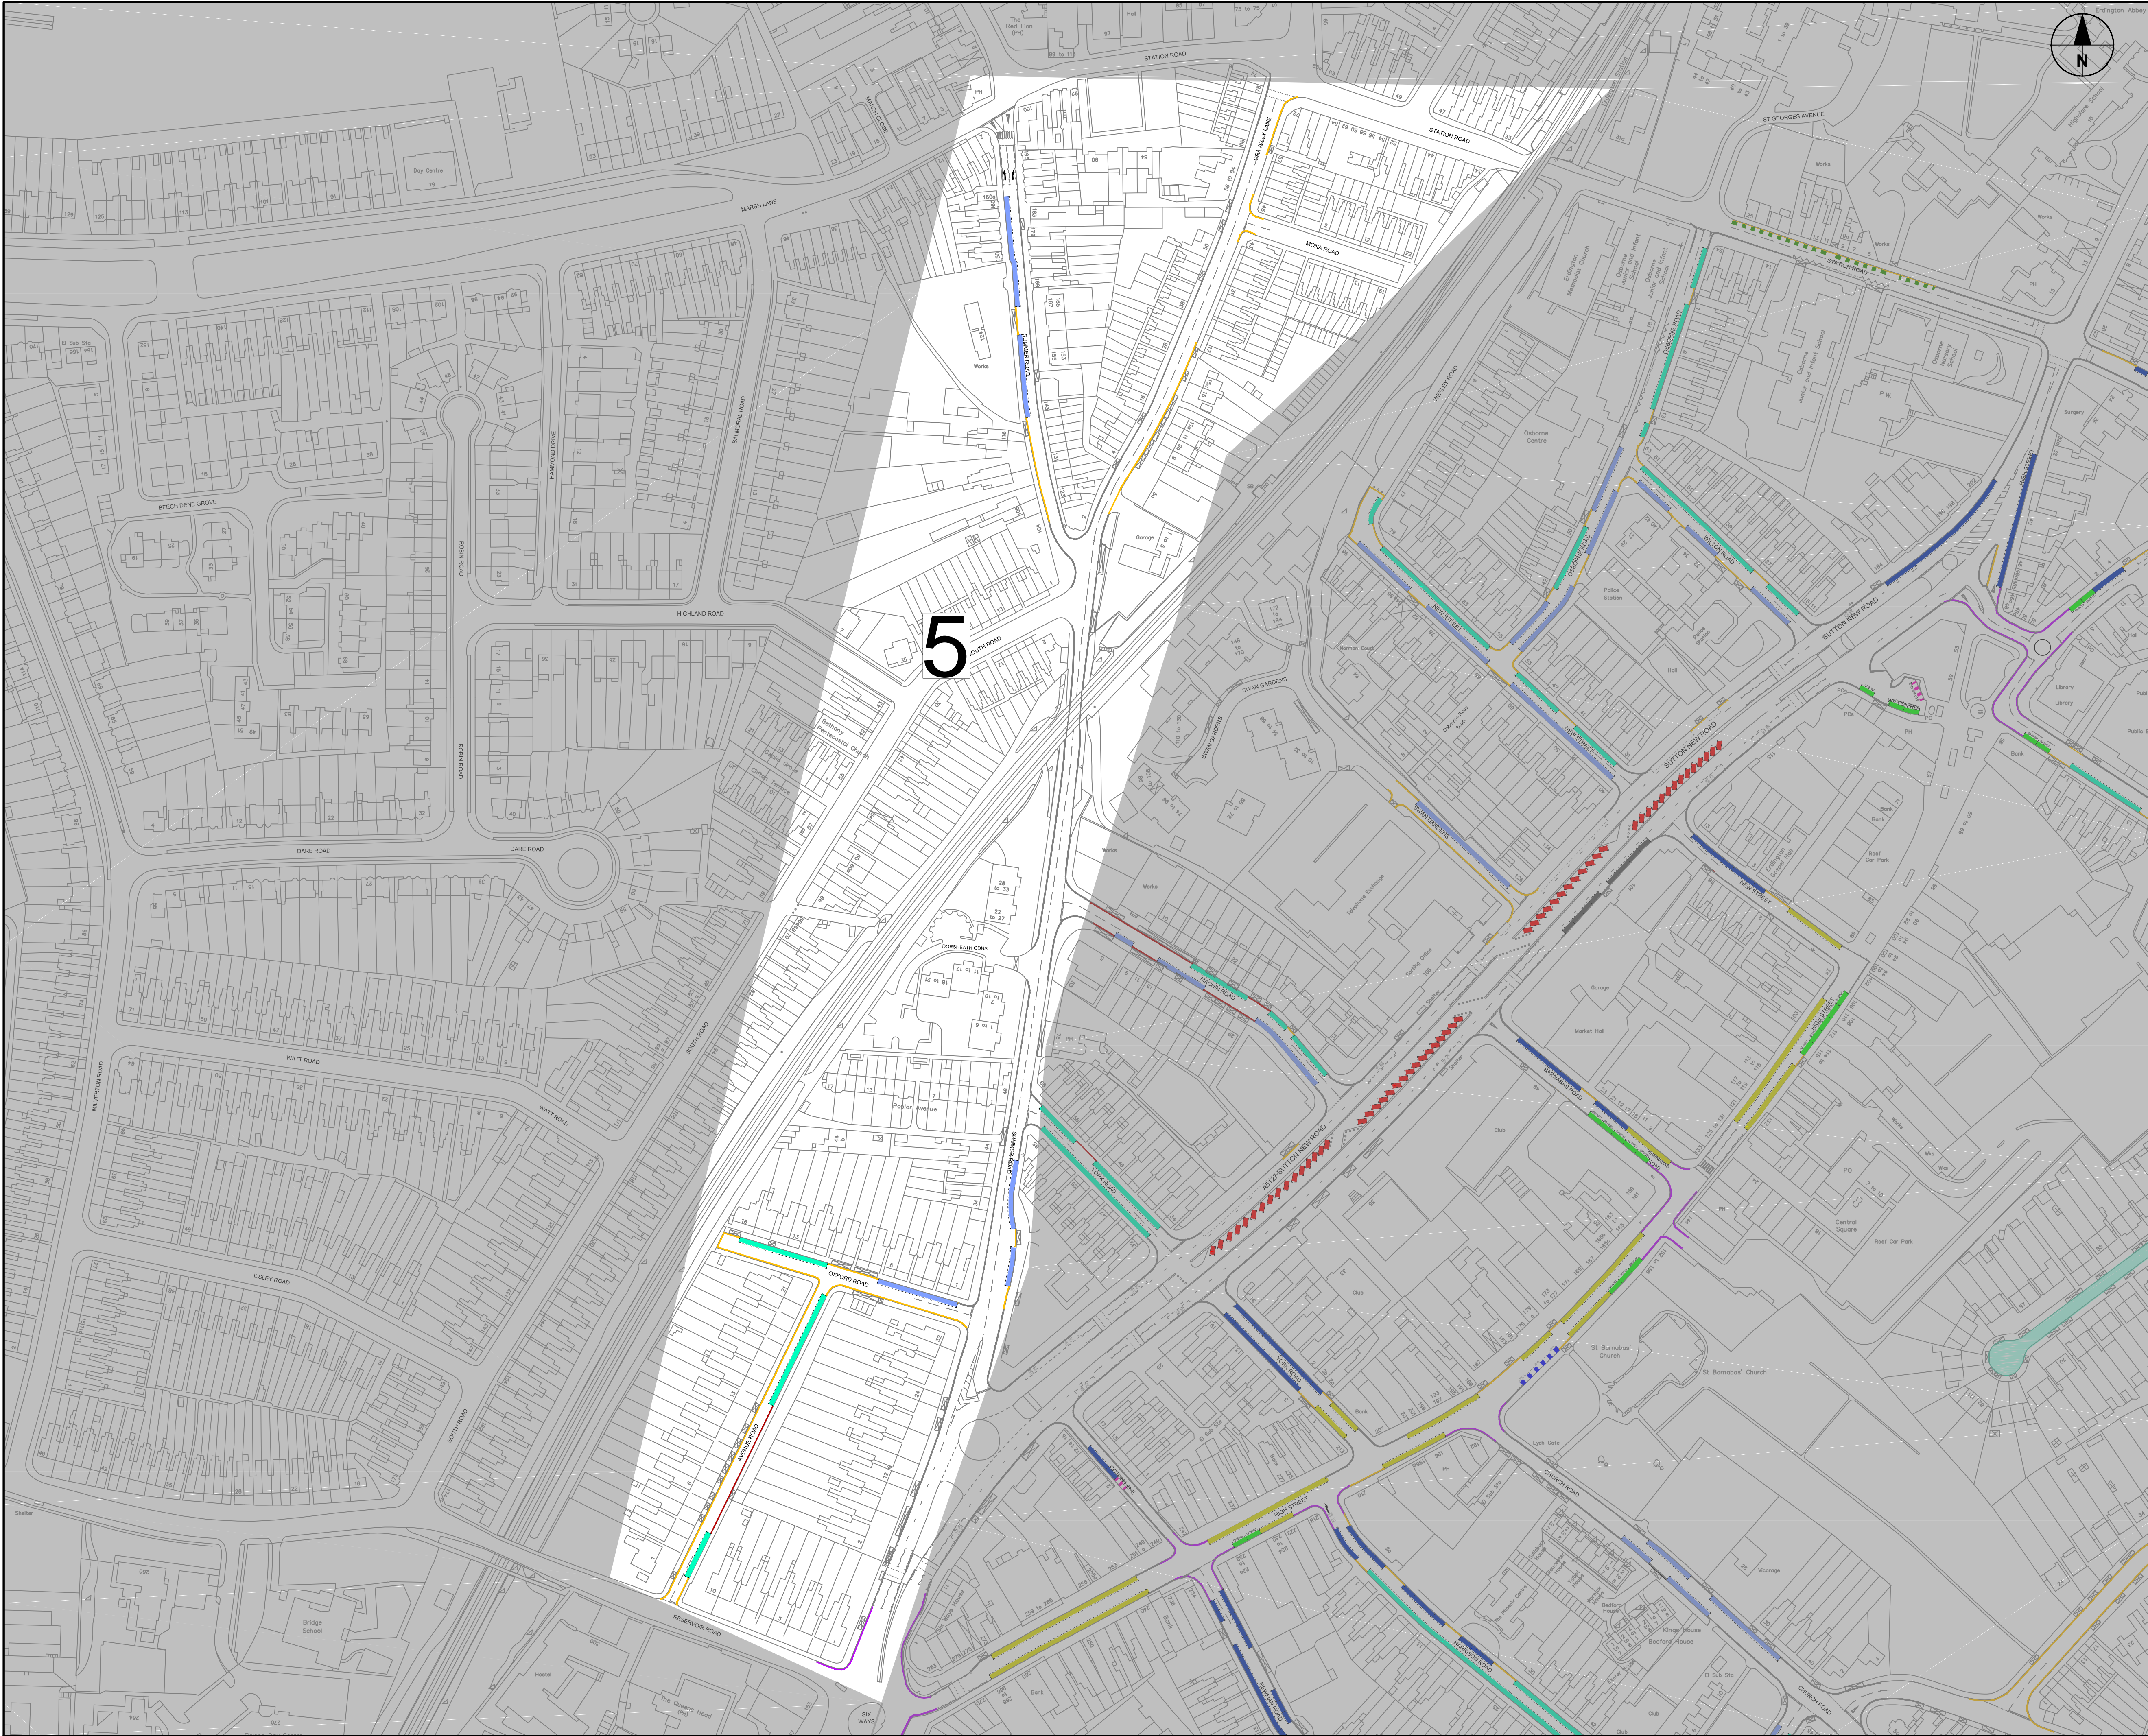

PROJECT

ERDINGTON
PARKING STUDY

CLIENT



CONSULTANT

AECOM
Colmore Plaza
Colmore Circus Queensway
Birmingham, B4 6A
(0)121 2621900 tel (0)121 2621999 fax
www.aecom.com

KEY


- RESIDENT PERMIT HOLDERS ONLY
BAY MON-FRI 8AM-6PM
- ALL PERMIT HOLDERS ONLY BAY
MON-FRI 8AM-6PM
- NO WAITING
MON-FRI 8AM-6PM
- NO WAITING AT ANY TIME

OVERNIGHT PARKING BAN FOR GOODS VEHICLES
ON AVENUE ROAD, OXFORD ROAD, RESERVOIR
ROAD, SOUTH ROAD, SUMMER ROAD AND SUTTON
NEW ROAD TO REMAIN

ISSUE/REVISION

R	28/10/2015	Final
R	14/10/2015	Revision
I	22/07/2015	Draft
I/R	DATE	DESCRIPTION

KEY PLAN

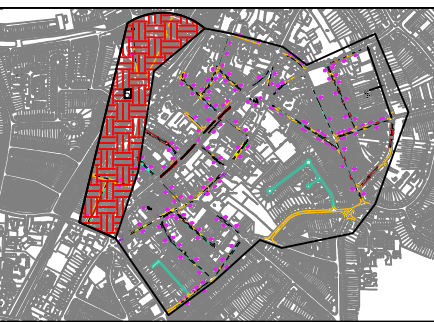

PROJECT NUMBER

60344831

SHEET TITLE

ERDINGTON PARKING SCHEME
AREA 5
NOT TO SCALE

SHEET NUMBER

60344831-SHT-10-ER-005