

OPTION 1



PROJECT
A34 PERRY BARR INFRASTRUCTURE

CLIENT
 Birmingham City Council

CONSULTANT
 AECOM
 The Colmore Building
 Colmore Circus Queensway
 Birmingham
 0121 262 1900 tel 0121 262 1999 fax
 www.aecom.com

REGISTRATION
 ©Crown copyright. All rights reserved.
 License Number 100019139

NOTES
 1. INDICATIVE LAYOUT. PROPOSALS MAY CHANGE SUBJECT TO TRAFFIC MODELLING

KEY

	PROPOSED CARRIAGEWAY
	EXISTING CARRIAGEWAY
	PROPOSED FOOTWAY
	EXISTING FOOTWAY
	PROPOSED LANDSCAPING
	EXISTING LANDSCAPING
	PROPOSED CYCLE WAY
	PROPOSED SHARED USE
	PUBLIC REALM
	BUS INTERCHANGE TO BE RECONFIGURED
	PROPOSED KERB
	BUS STOP


ISSUE/REVISION

I/R	DATE	DESCRIPTION
1	29/01/2019	DRAFT FOR COMMENT


PROJECT NUMBER
 60569200

SHEET TITLE
 A34 PERRY BARR INFRASTRUCTURE
 OPTION 1 SCHEME PLAN
 FLYOVER AND UNDERPASS REMOVED

SHEET NUMBER
 60264986-SKE-10-0000-C-101

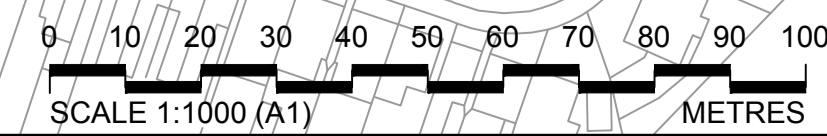

This drawing has been prepared for the use of AECOM's client. It may not be used, modified, reproduced or relied upon by third parties, except as agreed by AECOM or as required by law. AECOM accepts no responsibility, and denies any liability, whatsoever, to any party that uses or relies on this drawing without AECOM's express written consent. Do not scale this document. All measurements must be obtained from the stated dimensions.

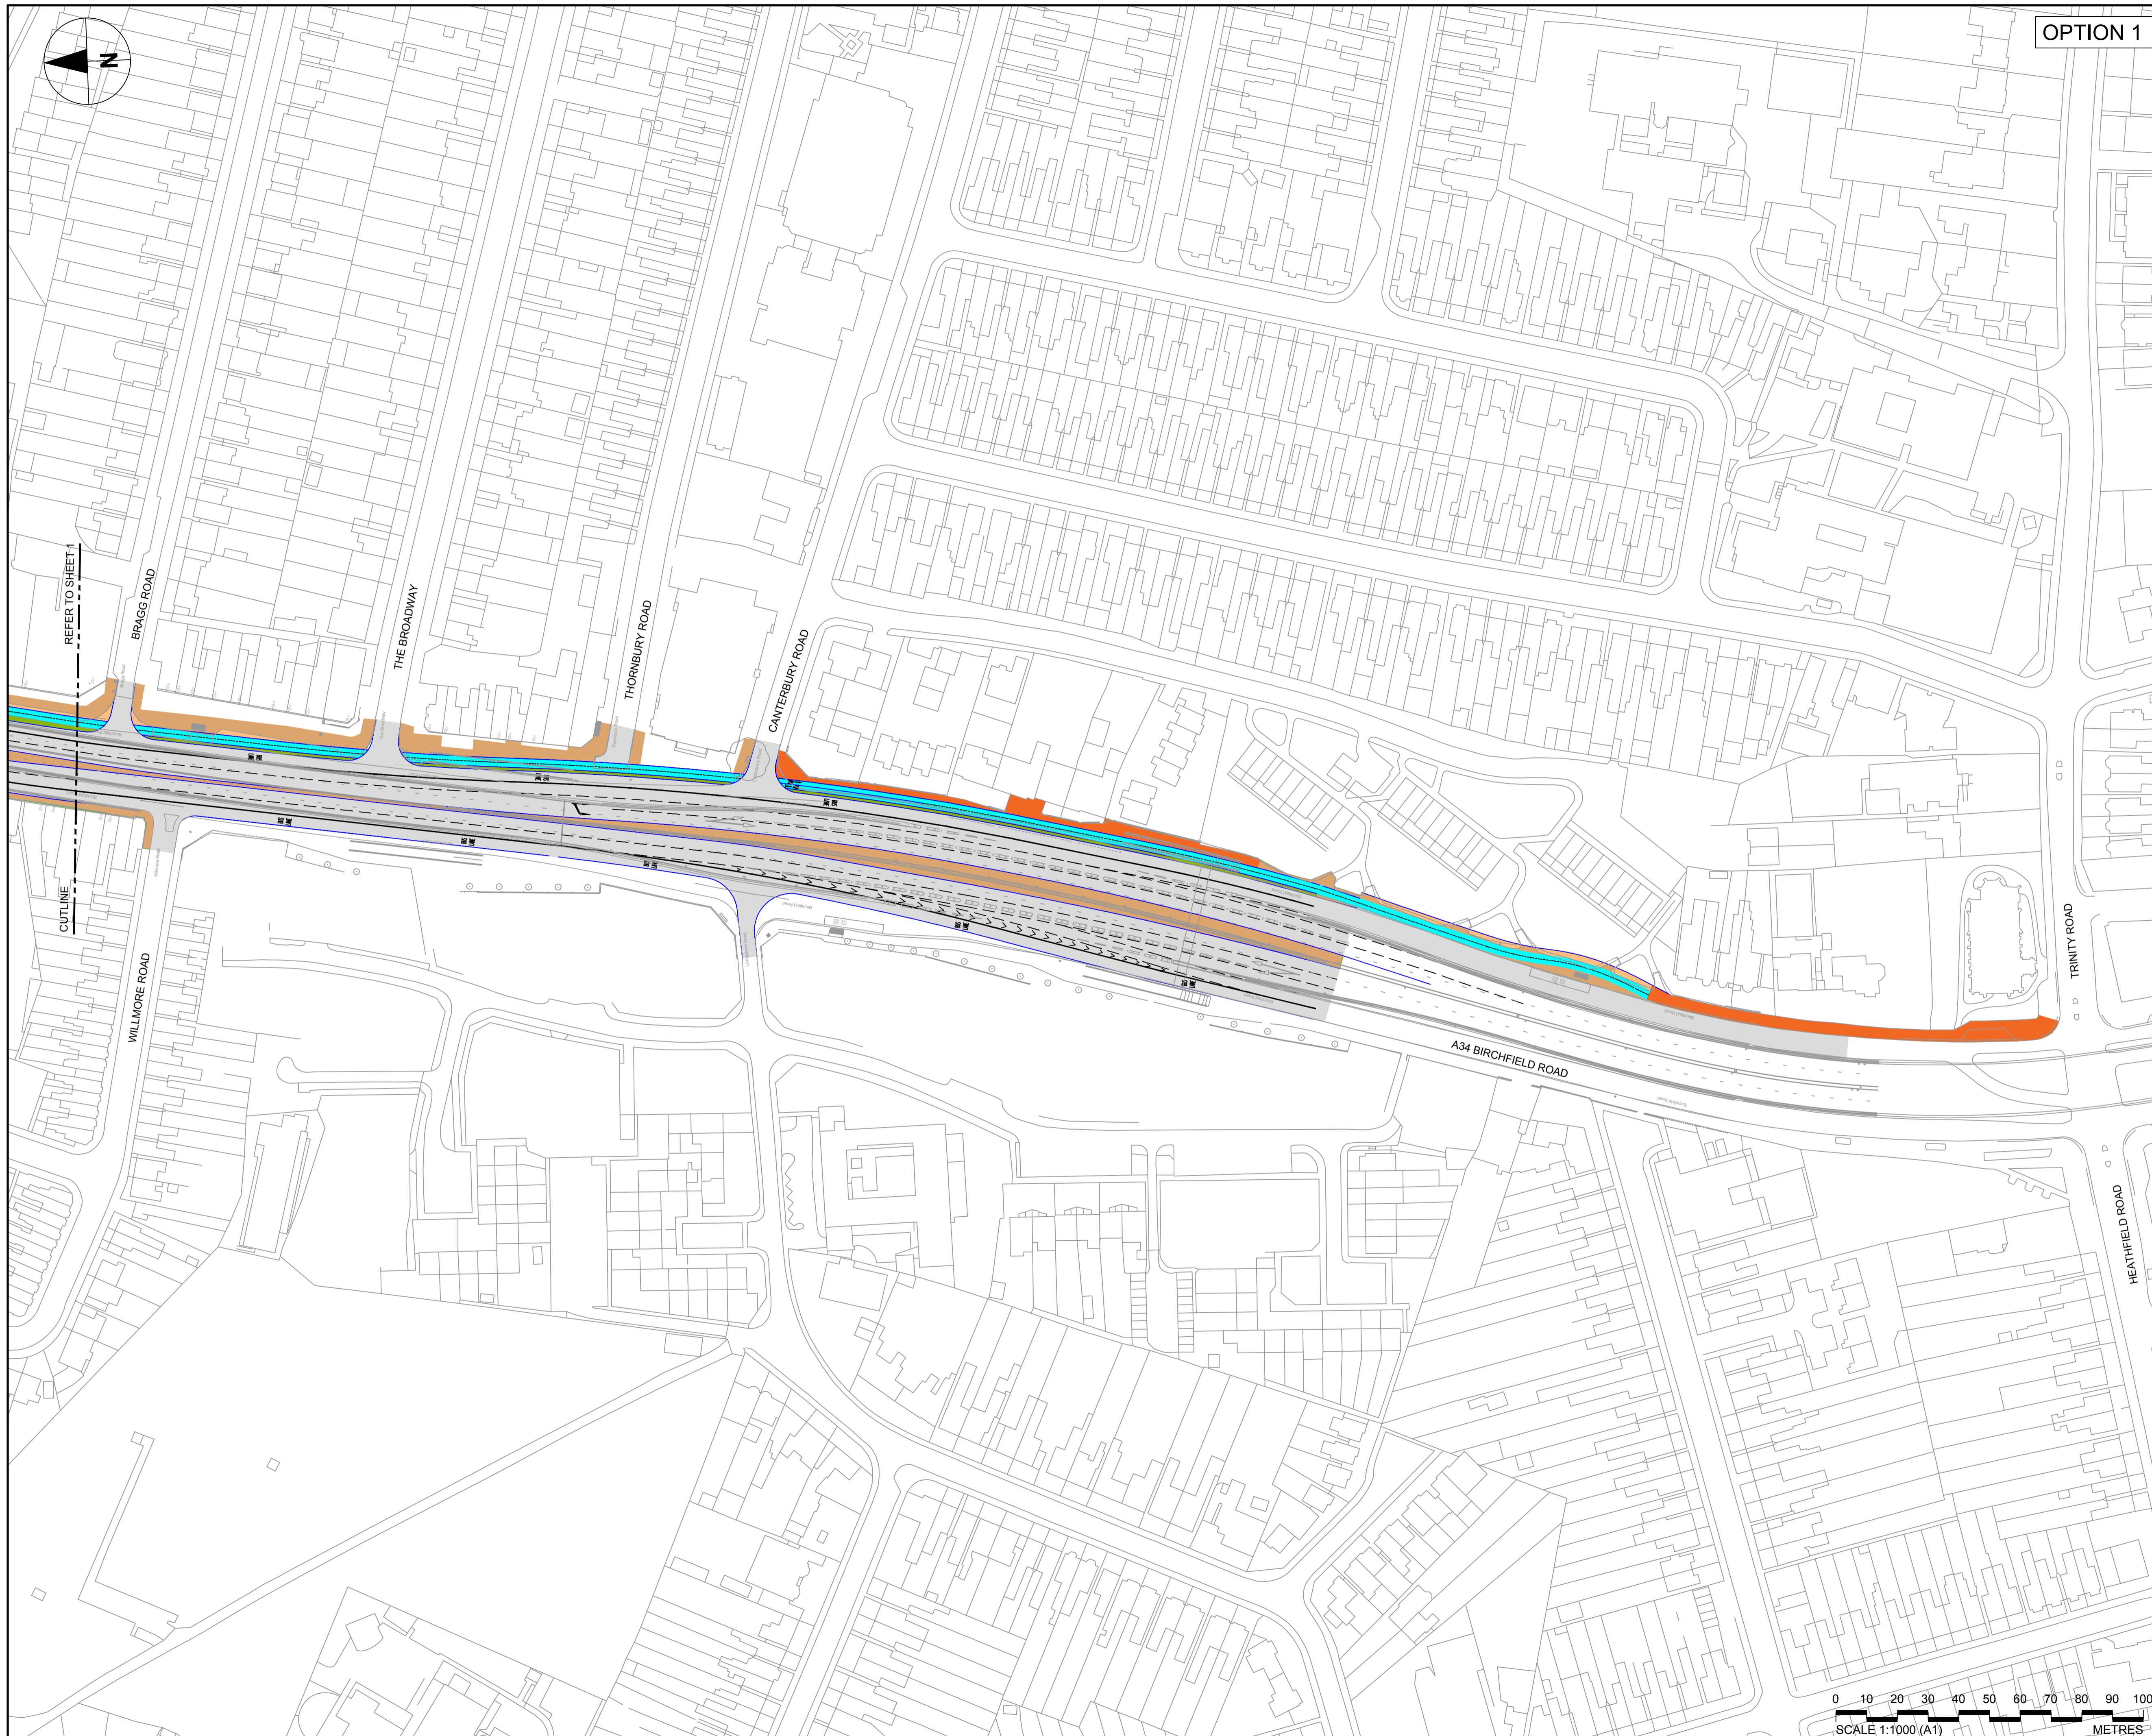

OPTION 1



PROJECT
A34 PERRY BARR INFRASTRUCTURE



CONSULTANT
 AECOM
 The Colmore Building
 Colmore Circus Queensway
 Birmingham
 0121 262 1900 tel 0121 262 1999 fax
 www.aecom.com

REGISTRATION
 © Crown copyright. All rights reserved.
 License Number 100019139

NOTES
 1. INDICATIVE LAYOUT, PROPOSALS MAY CHANGE SUBJECT TO TRAFFIC MODELLING

KEY

	PROPOSED CARRIAGEWAY
	EXISTING CARRIAGEWAY
	PROPOSED FOOTWAY
	EXISTING FOOTWAY
	PROPOSED LANDSCAPING
	EXISTING LANDSCAPING
	PROPOSED CYCLE WAY
	PROPOSED SHARED USE
	PUBLIC REALM
	BUS INTERCHANGE TO BE RECONFIGURED
	PROPOSED KERB
	BUS STOP

ISSUE/REVISION

I/R	DATE	DESCRIPTION
1	29/01/2019	DRAFT FOR COMMENT

PROJECT NUMBER
 60569200

SHEET TITLE
 A34 PERRY BARR INFRASTRUCTURE
 OPTION 1 SCHEME PLAN
 FLYOVER AND UNDERPASS REMOVED

SHEET NUMBER
 60264986-SKE-10-0000-C-102

This drawing has been prepared for the use of AECOM's client. It may not be used, modified, reproduced or relied upon by third parties, except as agreed by AECOM or as required by law. AECOM accepts no responsibility, and denies any liability, whatsoever, to any party that uses or relies on this drawing without AECOM's express written consent. Do not scale this document. All measurements must be obtained from the stated dimensions.

