
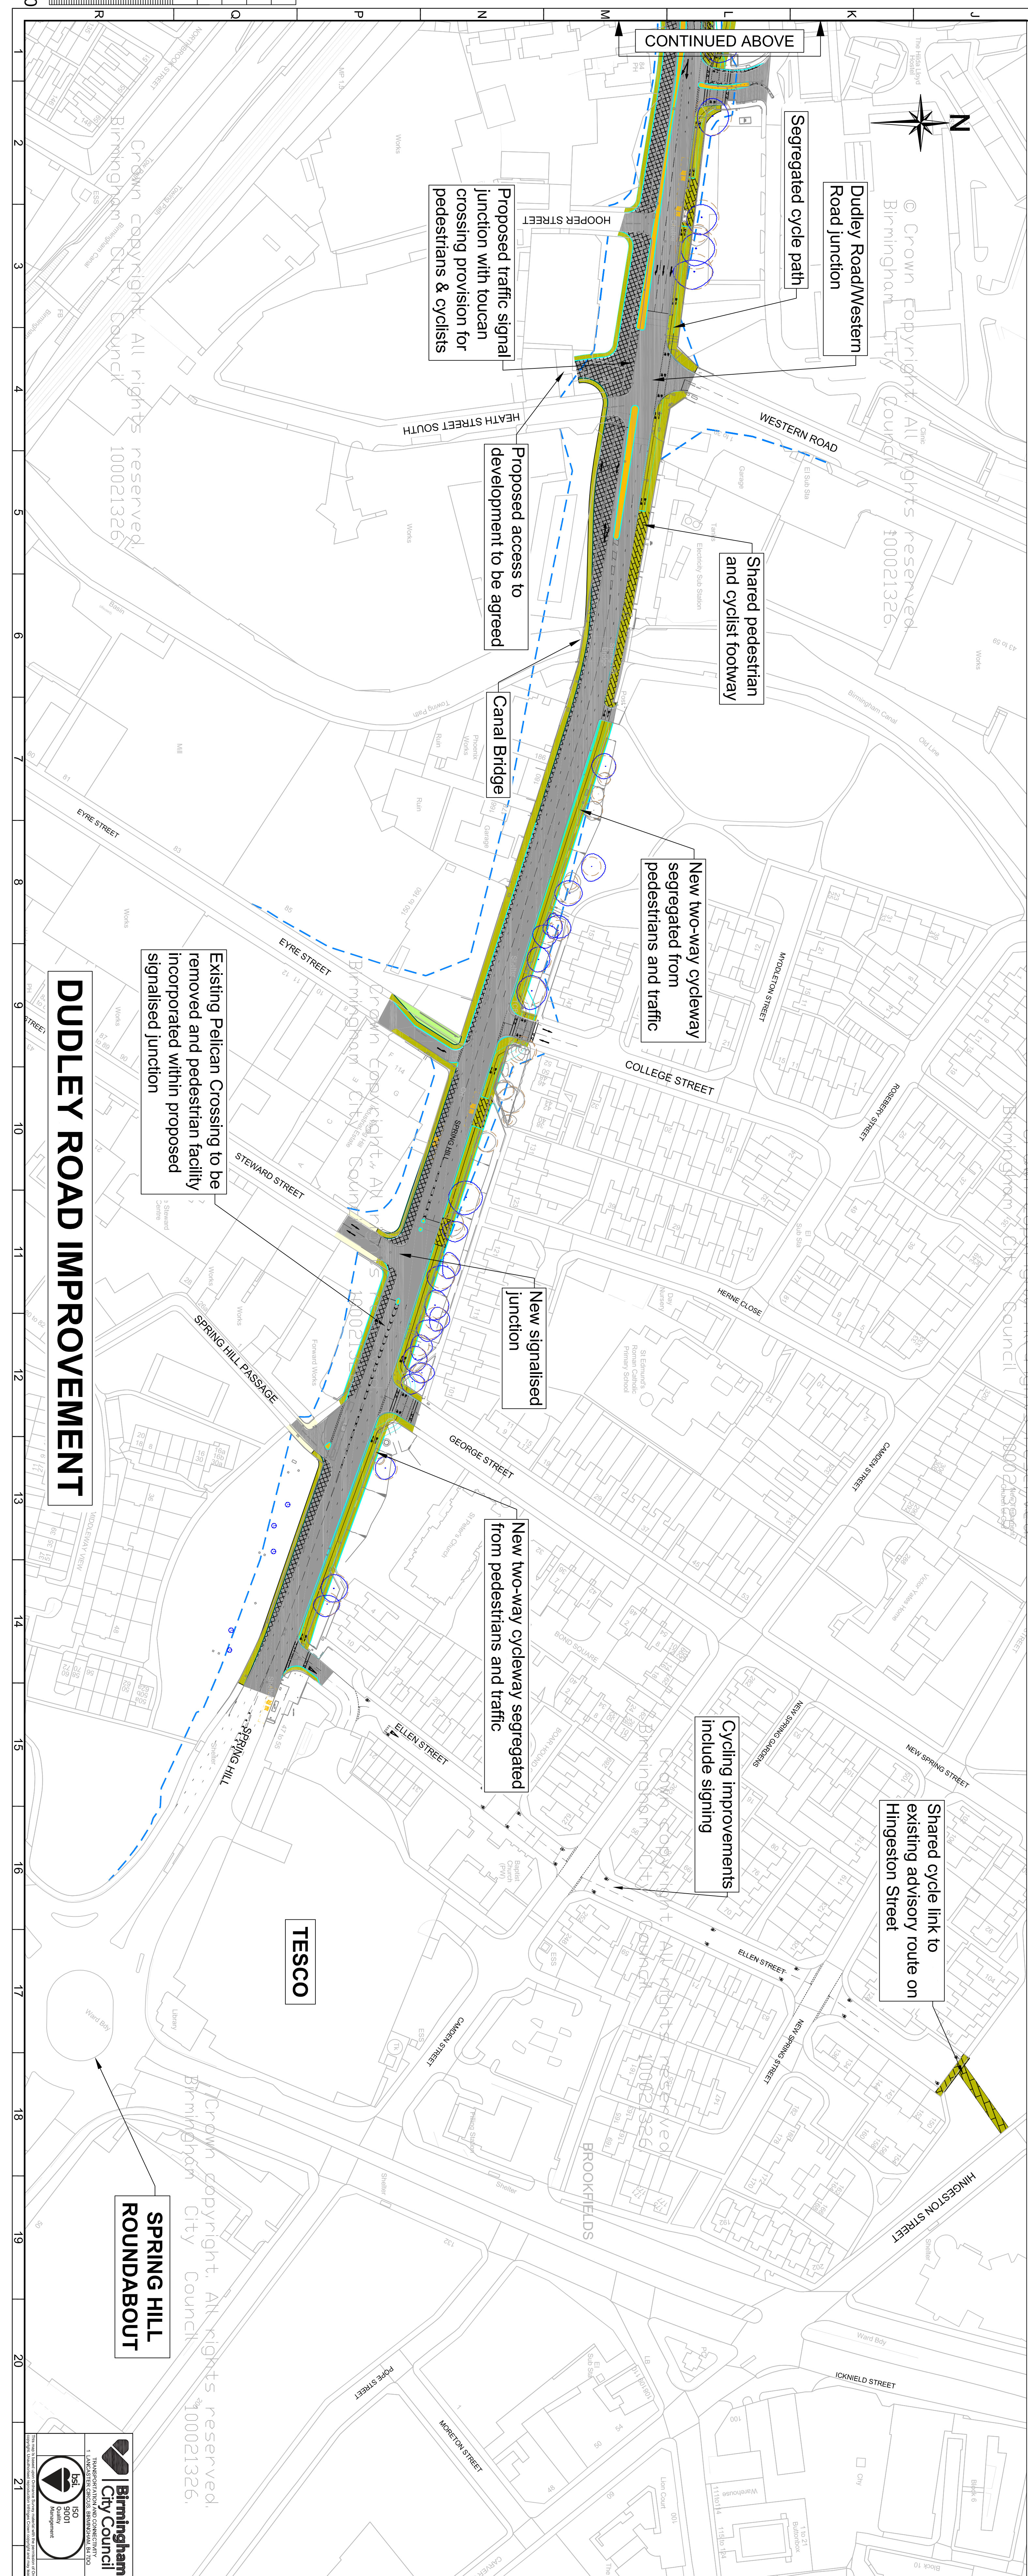


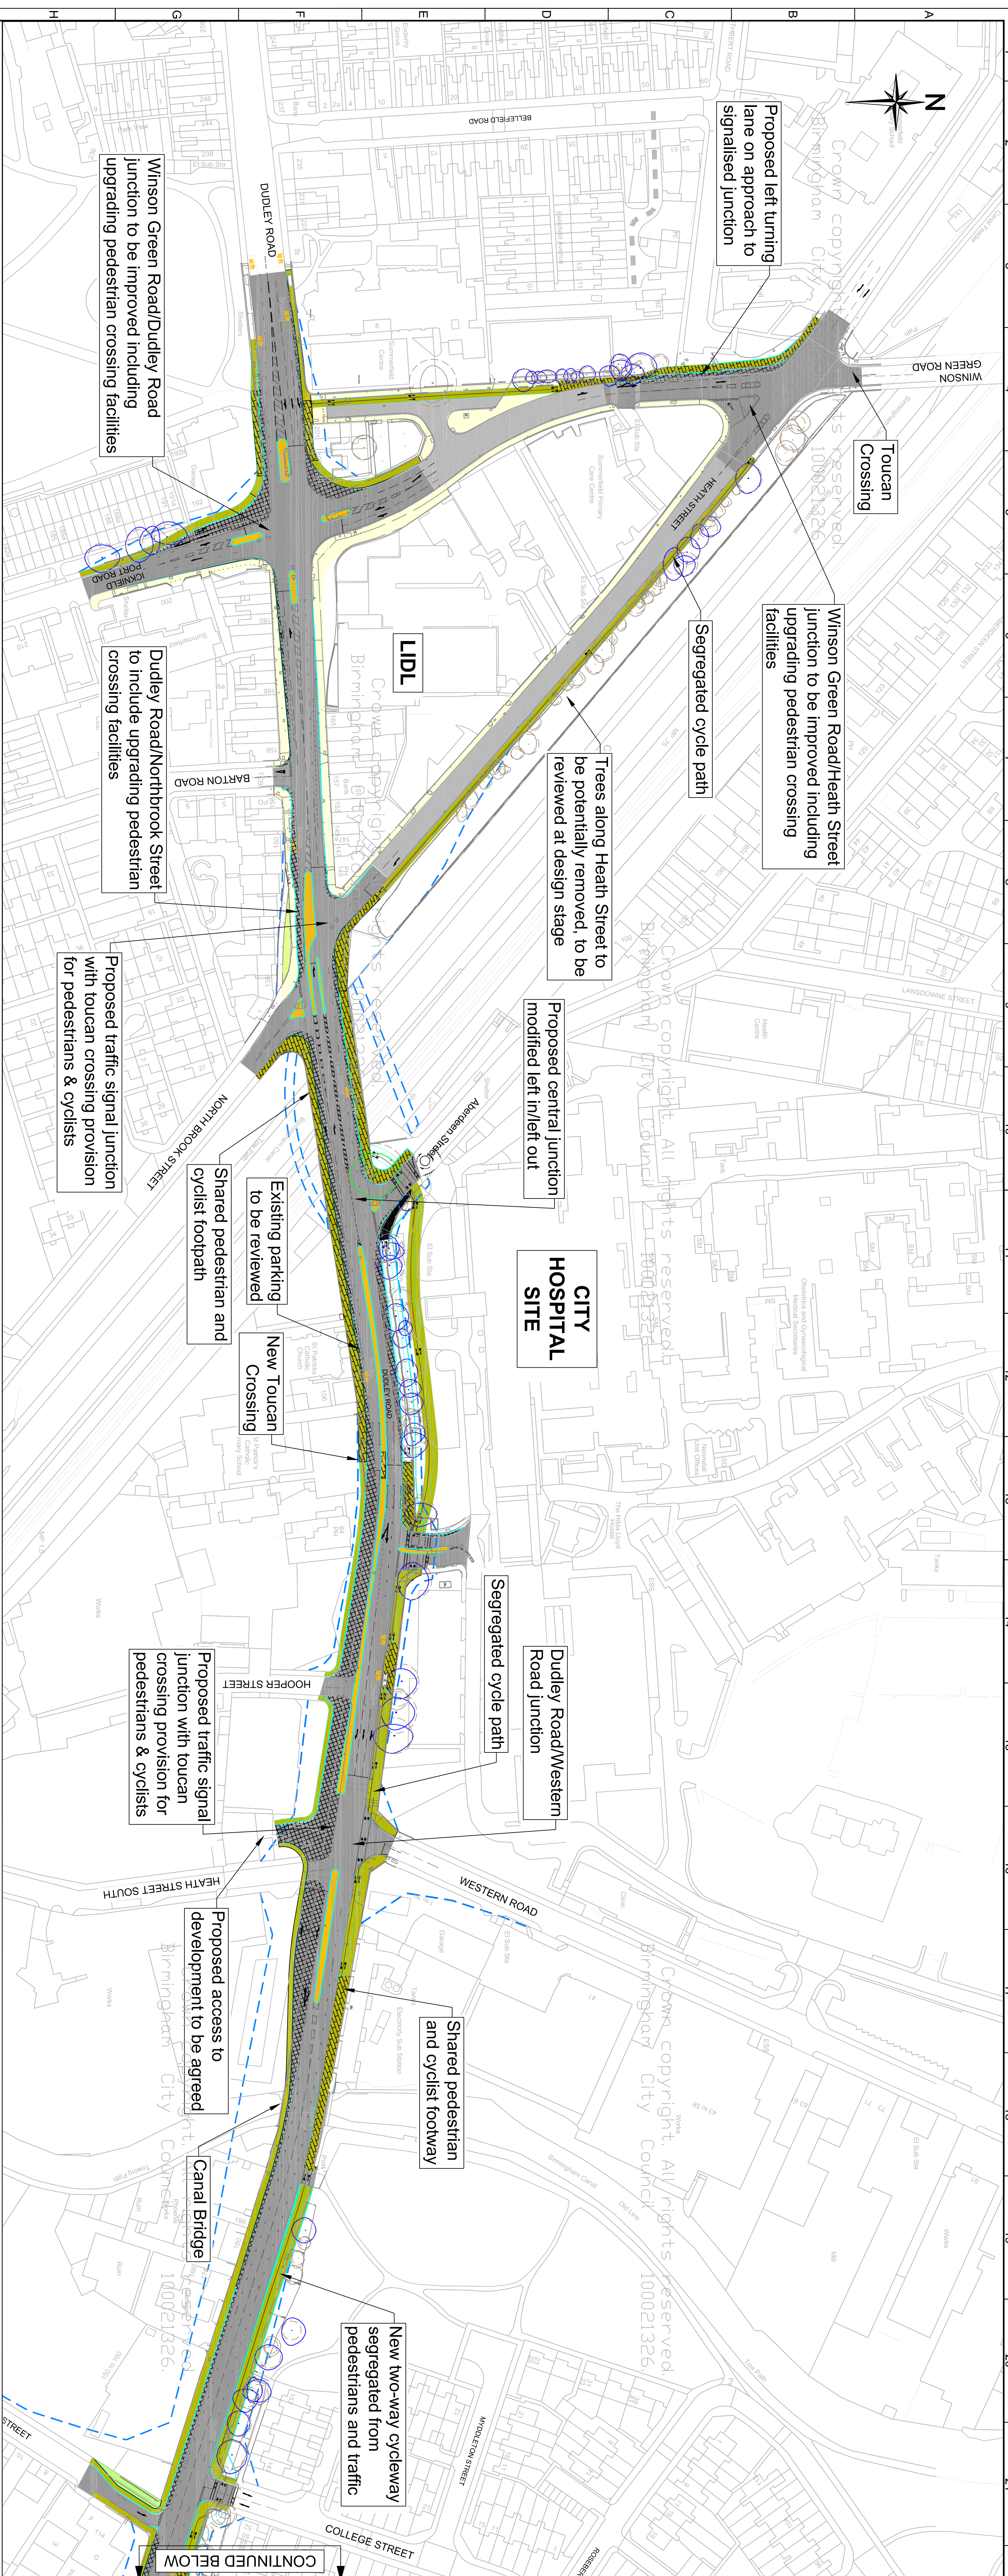

Key:

- Proposed central verge
- Proposed footway
- Proposed road resurfacing
- Proposed kerb
- Shared Pedestrian & Cyclist footway
- Existing Highway Improvement Line
- Future Highway Alignment for possible future highway use

STATION	DATE	REVISION	DESCRIPTION
22	15/01/2019	1	Initial Design
23	15/01/2019	2	Revised Design
24	15/01/2019	3	Final Design