

KEY

EXISTING LIGHTING COLUMN

REFER TO DNO CONNECTION DRAWING PROVIDED BY WPD  
FOR JUNCTION 31 SUMMER HILL ROAD

ANPR CAMERA LOCATION

DETAILED ANPR CAMERA (HEIGHT TO BE SET BY SIEMENS)

FEEDER PILLAR, DUCTING (SHOWN IN BLUE) AND CONNECTION TO EXISTING LV CABLE TO BE PROVIDED BY OTHERS REFER TO DNO CONNECTION LAYOUTS, DUCTING SHOWN IN RED AND CONNECTION TO CAMERA MAST TO BE INSTALLED AS PART OF THIS WORKS.

## SAFETY, HEALTH AND ENVIRONMENTAL INFORMATION


### UNUSUAL SIGNIFICANT HAZARDS

It is assumed that all works will be carried out by a competent contractor working, where appropriate, to an approved method statement.

In addition to the hazards/risks normally associated with the types of work detailed on this drawing, note the following:

## CONSTRUCTION

1. EXISTING STATS, - REFER TO ASSOCIATED JUNCTION STAT PLANS
2. PUBLIC
3. WEATHER
4. VEHICULAR MOVEMENT / LIVE TRAFFIC
5. EXCAVATIONS

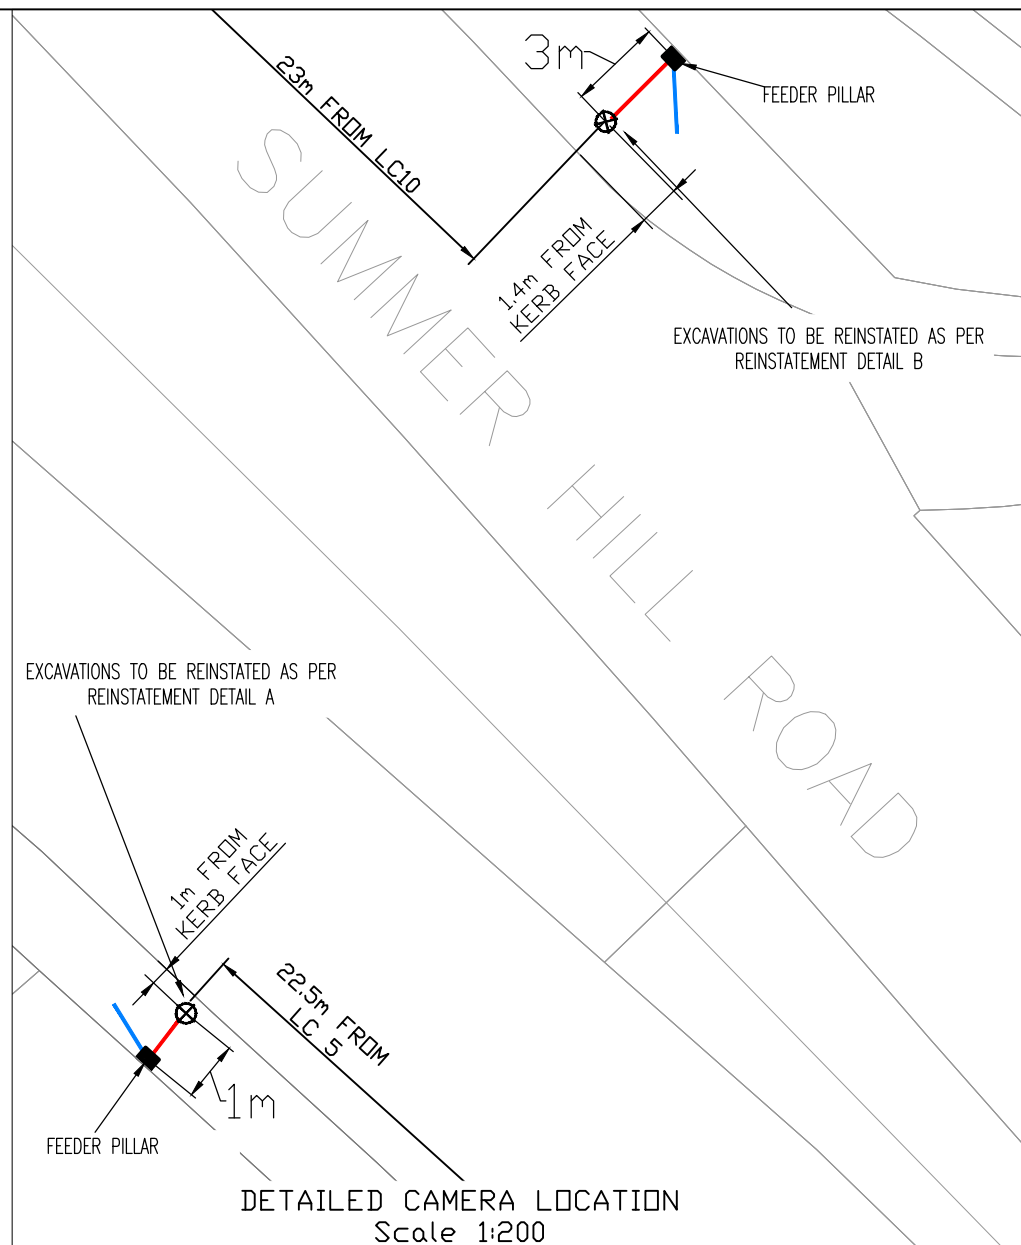

This drawing should not be scaled. Dimensions to be verified on site.  
Any discrepancies should be referred to the Engineer prior to work being put in hand.

This drawing is the property of Waterman Infrastructure & Environment Limited, and the drawing is issued on the condition that it is not copied reproduced, retained or disclosed to any unauthorised person, either wholly or in part without the consent in writing of Waterman Infrastructure & Environment Limited  
Pickfords Wharf, Clink Street, London SE1 9DG t 020 7928 7888 f 03333 444 501

## GENERAL NOTES

1. THIS DRAWING IS TO BE READ IN CONJUNCTION WITH ALL ENGINEER'S, ARCHITECT'S OR OTHER RELEVANT DRAWINGS AND SPECIFICATIONS.
2. ALL DIMENSIONS AND LEVELS ARE TO BE CHECKED ON SITE BY THE CONTRACTOR PRIOR TO PREPARING ANY WORKING DRAWINGS OR COMMENCING ON SITE.
3. THE CONTRACTOR MUST ENSURE AND WILL BE HELD RESPONSIBLE FOR THE OVERALL STABILITY OF THE BUILDING/STRUCTURE/EXCAVATION AT ALL STAGES OF THE WORK.
4. ALL WORK BY THE CONTRACTOR MUST BE CARRIED OUT IN SUCH A WAY THAT ALL REQUIREMENTS UNDER THE HEALTH AND SAFETY AT WORK ACT ARE SATISFIED.
5. ALL WORK IS TO BE CARRIED OUT IN COMPLIANCE WITH THE REQUIREMENTS OF THE RELEVANT STATUTORY AUTHORITIES AND REGULATIONS
6. REINSTATEMENT DETAILS AS PER DRAWING 15533-SA-90-2602
7. FOR FEEDER PILLAR DETAILS AS PER DRAWING 15533-SA-90-2601
8. SERVICES ARE PRESENT. EXACT LOCATION TO BE CONFIRMED ON SITE.
9. FOR FURTHER DETAILS REFER TO WIE DOCUMENT 'CIVIL SPECIFICATION.'

E03	27.09.19	ISSUED FOR CONSTRUCTION	DP
E02	13.09.19	BCC COMMENTS INCORPORATED	DP
E01	30.07.19	ISSUED FOR CONSTRUCTION	JB
Rev	Date	Description	By

## Amendments

Project	BIRMINGHAM CAZ
Title	SUMMER HILL ROAD JUNCTION 31 ANPR CAMERA LOCATION

Client	BIRMINGHAM CITY COUNCIL
--------	-------------------------




5th Floor, One Cornwall Street, Birmingham B3 2DX

10121 212 7700 103333 444 50

mail@watermangroup.com      www.watermangroup.com

Drawing Status **CONSTRUCTION**

Designed by	JB	Checked by	DP	Project No  <b>15533</b>
Drawn by	JB	Date	MARCH 2019	
Scales @ A3 work to figured dimensions only		1:500	Computer File No 15533-331-90-001 - Summer Hill Road - E	
Publisher	Zone	Category	Number	Revision
WIE	J31	90	001	E03

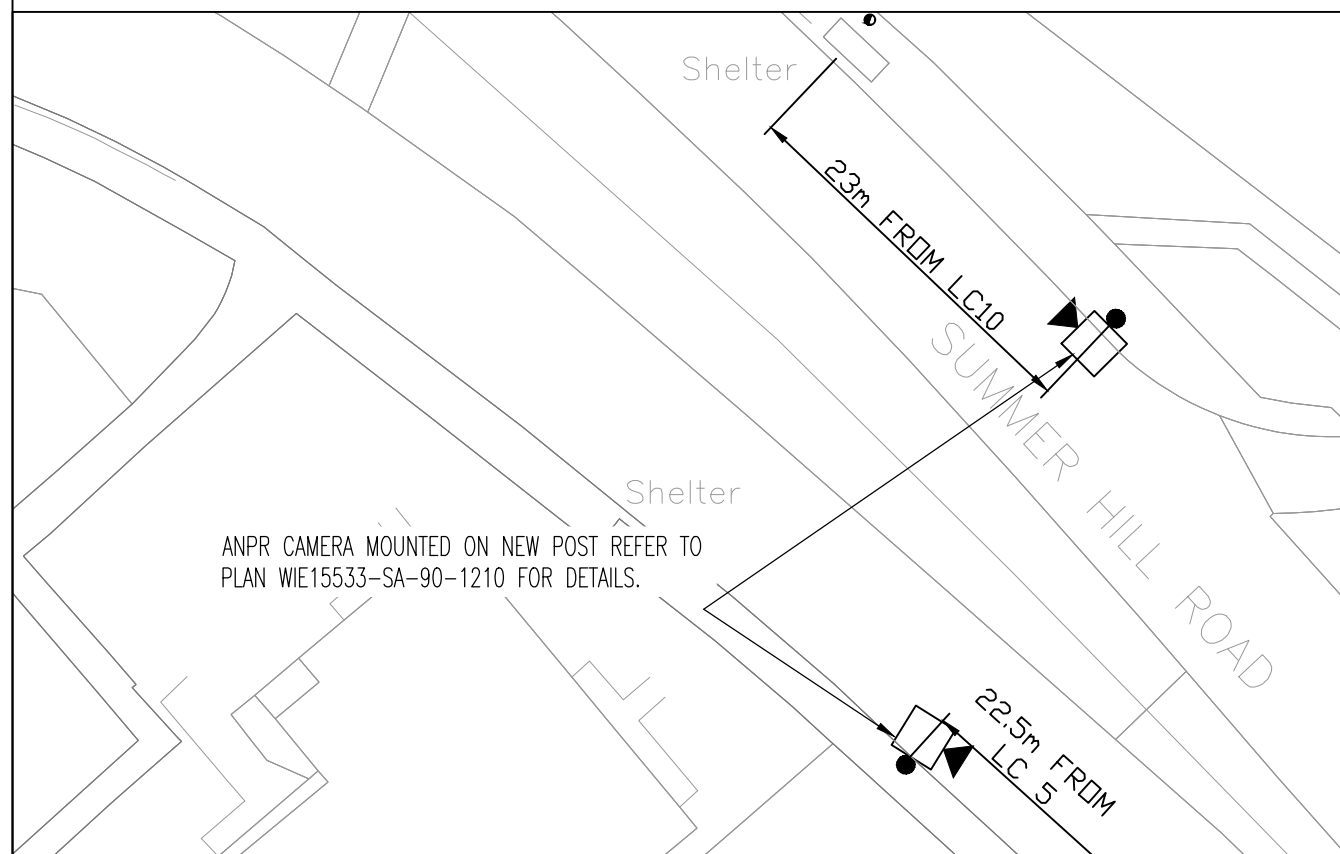

SERVICES ARE PRESENT AND PRIOR TO UNDERTAKING ANY  
EXCAVATION THE GPR SURVEYS AND UTILITY PROVIDERS  
DRAWINGS MUST BE REFERRED TO.  
FINAL FOUNDATION LOCATION TO BE ASSESSED FOLLOWING  
TRIAL HOLE

