ANPR CAMERA LOCATION

DETAILED ANPR CAMERA (HEIGHT TO BE SET BY SIEMENS)

*

FEEDER PILLAR, DUCTING (SHOWN IN BLUE) AND CONNECTION TO EXISTING LV CABLE TO BE PROVIDED BY OTHERS REFER TO DNO CONNECTION LAYOUTS, DUCTING SHOWN IN RED AND CONNECTION TO CAMERA MAST TO BE INSTALLED AS PART OF THIS WORKS.

FRIN

M EXISTING STREET SIGN


2ATFORD PLACE

SAFETY, HEALTH AND ENVIRONMENTAL INFORMATION UNUSUAL SIGNIFICANT HAZARDS

It is assumed that all works will be carried out by a competent contractor working, where appropriate, to an approved method statement. In addition to the hazards/risks normally associated with the types of work detailed on this drawing, note the following:

CONSTRUCTION

- 1. EXISTING STATS, REFER TO ASSOCIATED JUNCTION STAT PLANS
- 2. PUBLIC
- 3. WEATHER
- 4. VEHICULAR MOVEMENT / LIVE TRAFFIC
- 5. EXCAVATIONS

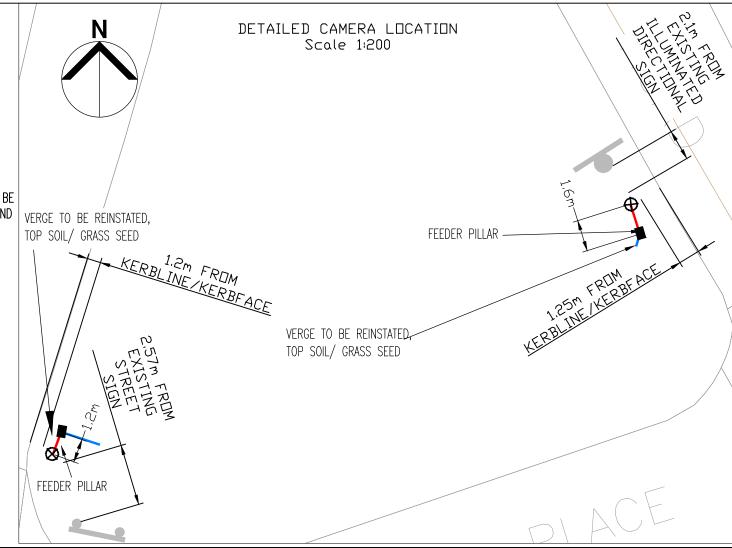

This drawing should not be scaled. Dimensions to be verified on site.

Any discrepancies should be referred to the Engineer prior to work being put in han-

This drawing is the property of Waterman Infrastructure & Environment Limited, and the drawing is issued on the condition that it is not copied reproduced, retained or disclosed any unauthorised person, either wholly or in part without the consent in writing of Waterman Infrastructure & Environment Limited Pickfords Wharf, Clink Street, London SE1 9DG t020 7928 7888 f03333 444 501

GENERAL NOTES

- THIS DRAWING IS TO BE READ IN CONJUNCTION WITH ALL ENGINEER'S, ARCHITECT'S OR OTHER RELEVANT DRAWINGS AND SPECIFICATIONS.
- ALL DIMENSIONS AND LEVELS ARE TO BE CHECKED ON SITE BY THE CONTRACTOR PRIOR TO PREPARING ANY WORKING DRAWINGS OR COMMENCING ON SITE.
- THE CONTRACTOR MUST ENSURE AND WILL BE HELD RESPONSIBLE FOR THE OVERALL STABILITY OF THE BUILDING/STRUCTURE/EXCAVATION AT ALL STAGES OF THE WORK.
- ALL WORK BY THE CONTRACTOR MUST BE CARRIED OUT IN SUCH A WAY THAT ALL REQUIREMENTS UNDER THE HEALTH AND SAFETY AT WORK ACT ARE SATISFIED.
- 5. ALL WORK IS TO BE CARRIED OUT IN COMPLIANCE WITH THE REQUIREMENTS OF THE RELEVANT STATUTORY AUTHORITIES AND REGULATIONS
- 6. REINSTATEMENT DETAILS AS PER DRAWING 15533-SA-90-2602
- 7. FOR FEEDER PILLAR DETAILS AS PER DRAWING 15533-SA-90-2601
- 8. SERVICES ARE PRESENT. EXACT LOCATION TO BE CONFIRMED ON SITE.
- 9. FOR FURTHER DETAILS REFER TO WIE DOCUMENT 'CIVILS SPECIFICATION.'

E03	26.09.19	ISSUED FOR CONSTRUCTION	JB
E02	13.09.19	BCC COMMENTS INCORPORATED	DP
E01	30.07.19	ISSUED FOR CONSTRUCTION	JB
Rev	Date	Description	Ву

Amendments

BIRMINGHAM CAZ

Title

MOSELY ROAD
JUNCTION 12
ANPR CAMERA LOCATION

Client

BIRMINGHAM CITY COUNCIL



5th Floor One Cornwall Street Birmingham B3 2DX to 121 212 7700 f 03333 444 501

mail@watermangroup.com www.watermangroup.com

CONSTRUCTION

	Publisher	Zone		Category	Number		Revision		
\	Scales @ A3 work to figured dimensions only					Computer File No \$533-J12-90-001 - Mosely Road - E03.dw			
	Drawn by	JB	Date	MARCH 20	119	15533			
	Designed by	JB	Check	ed by	DP	Project No	F00		

1:500 0 10m 20m | 1:1 0 10 20 30 40 50



DRAWINGS MUST BE REFERRED TO.
FINAL FOUNDATION LOCATION TO BE ASSESSED FOLLOWING
TRIAL HOLE.

2512

SERVICES ARE PRESENT AND PRIOR TO UNDERTAKING ANY EXCAVATION THE GPR SURVEYS AND UTILITY PROVIDERS

ANPR CAMERA MOUNTED ON NEW POST REFER TO PLAN WIE15533—SA—90—1210 FOR DETAILS.

KE BBLINE INE INE BE ACE

としょ